
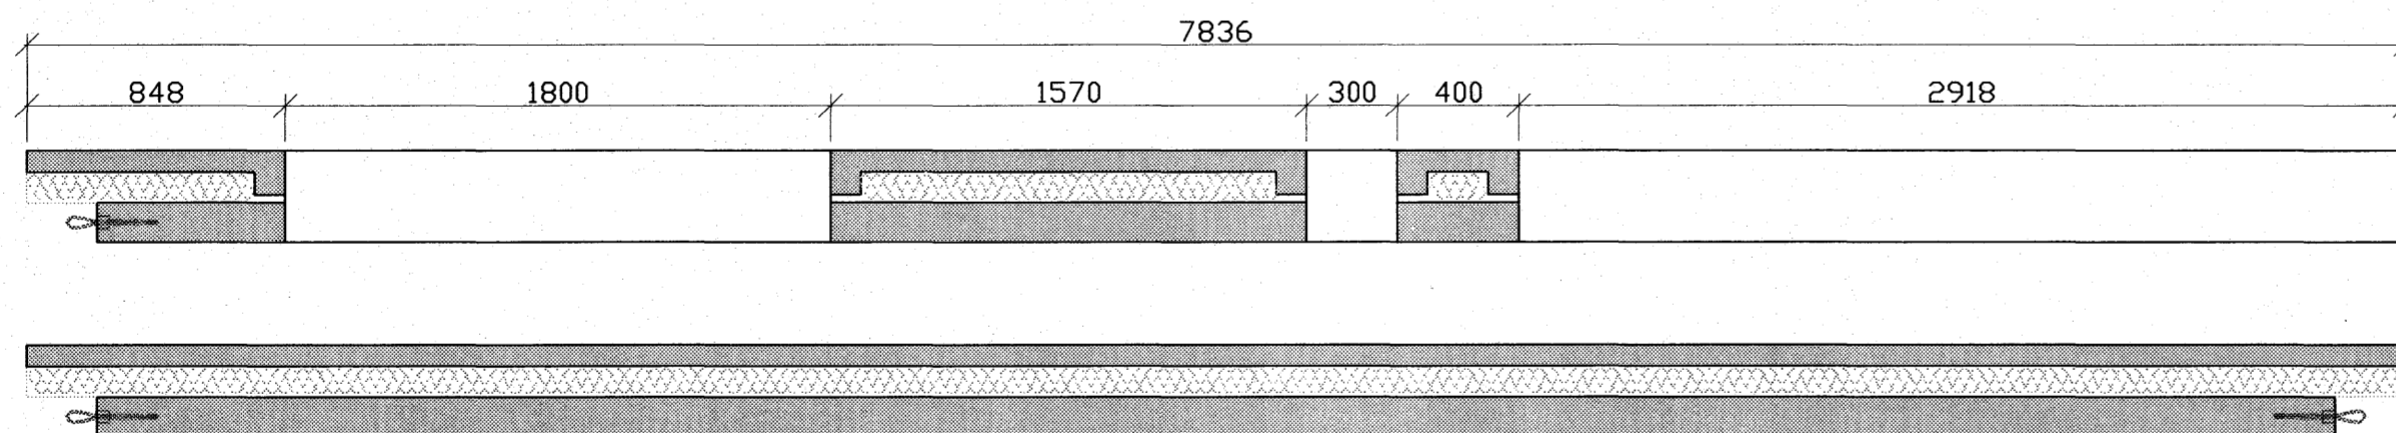
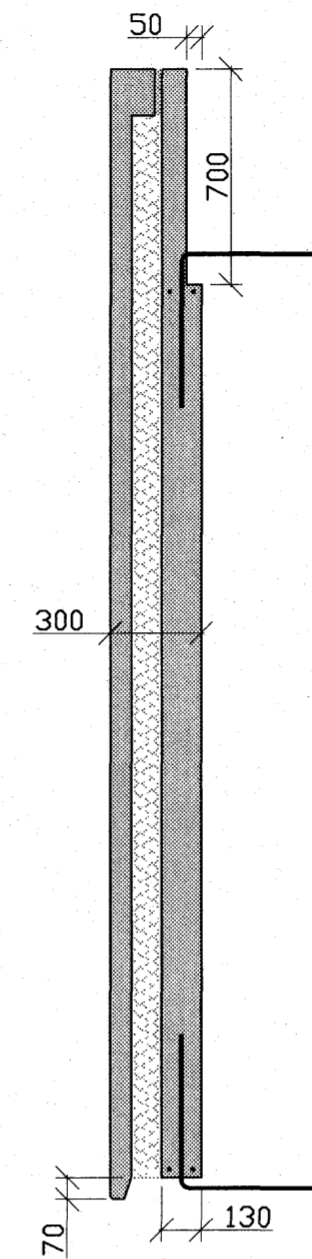



S:\VERK\2007\07-129\6-Teikningar\6.4-Vinnuteikningar\veggir : 22.08.2007 , 10.19

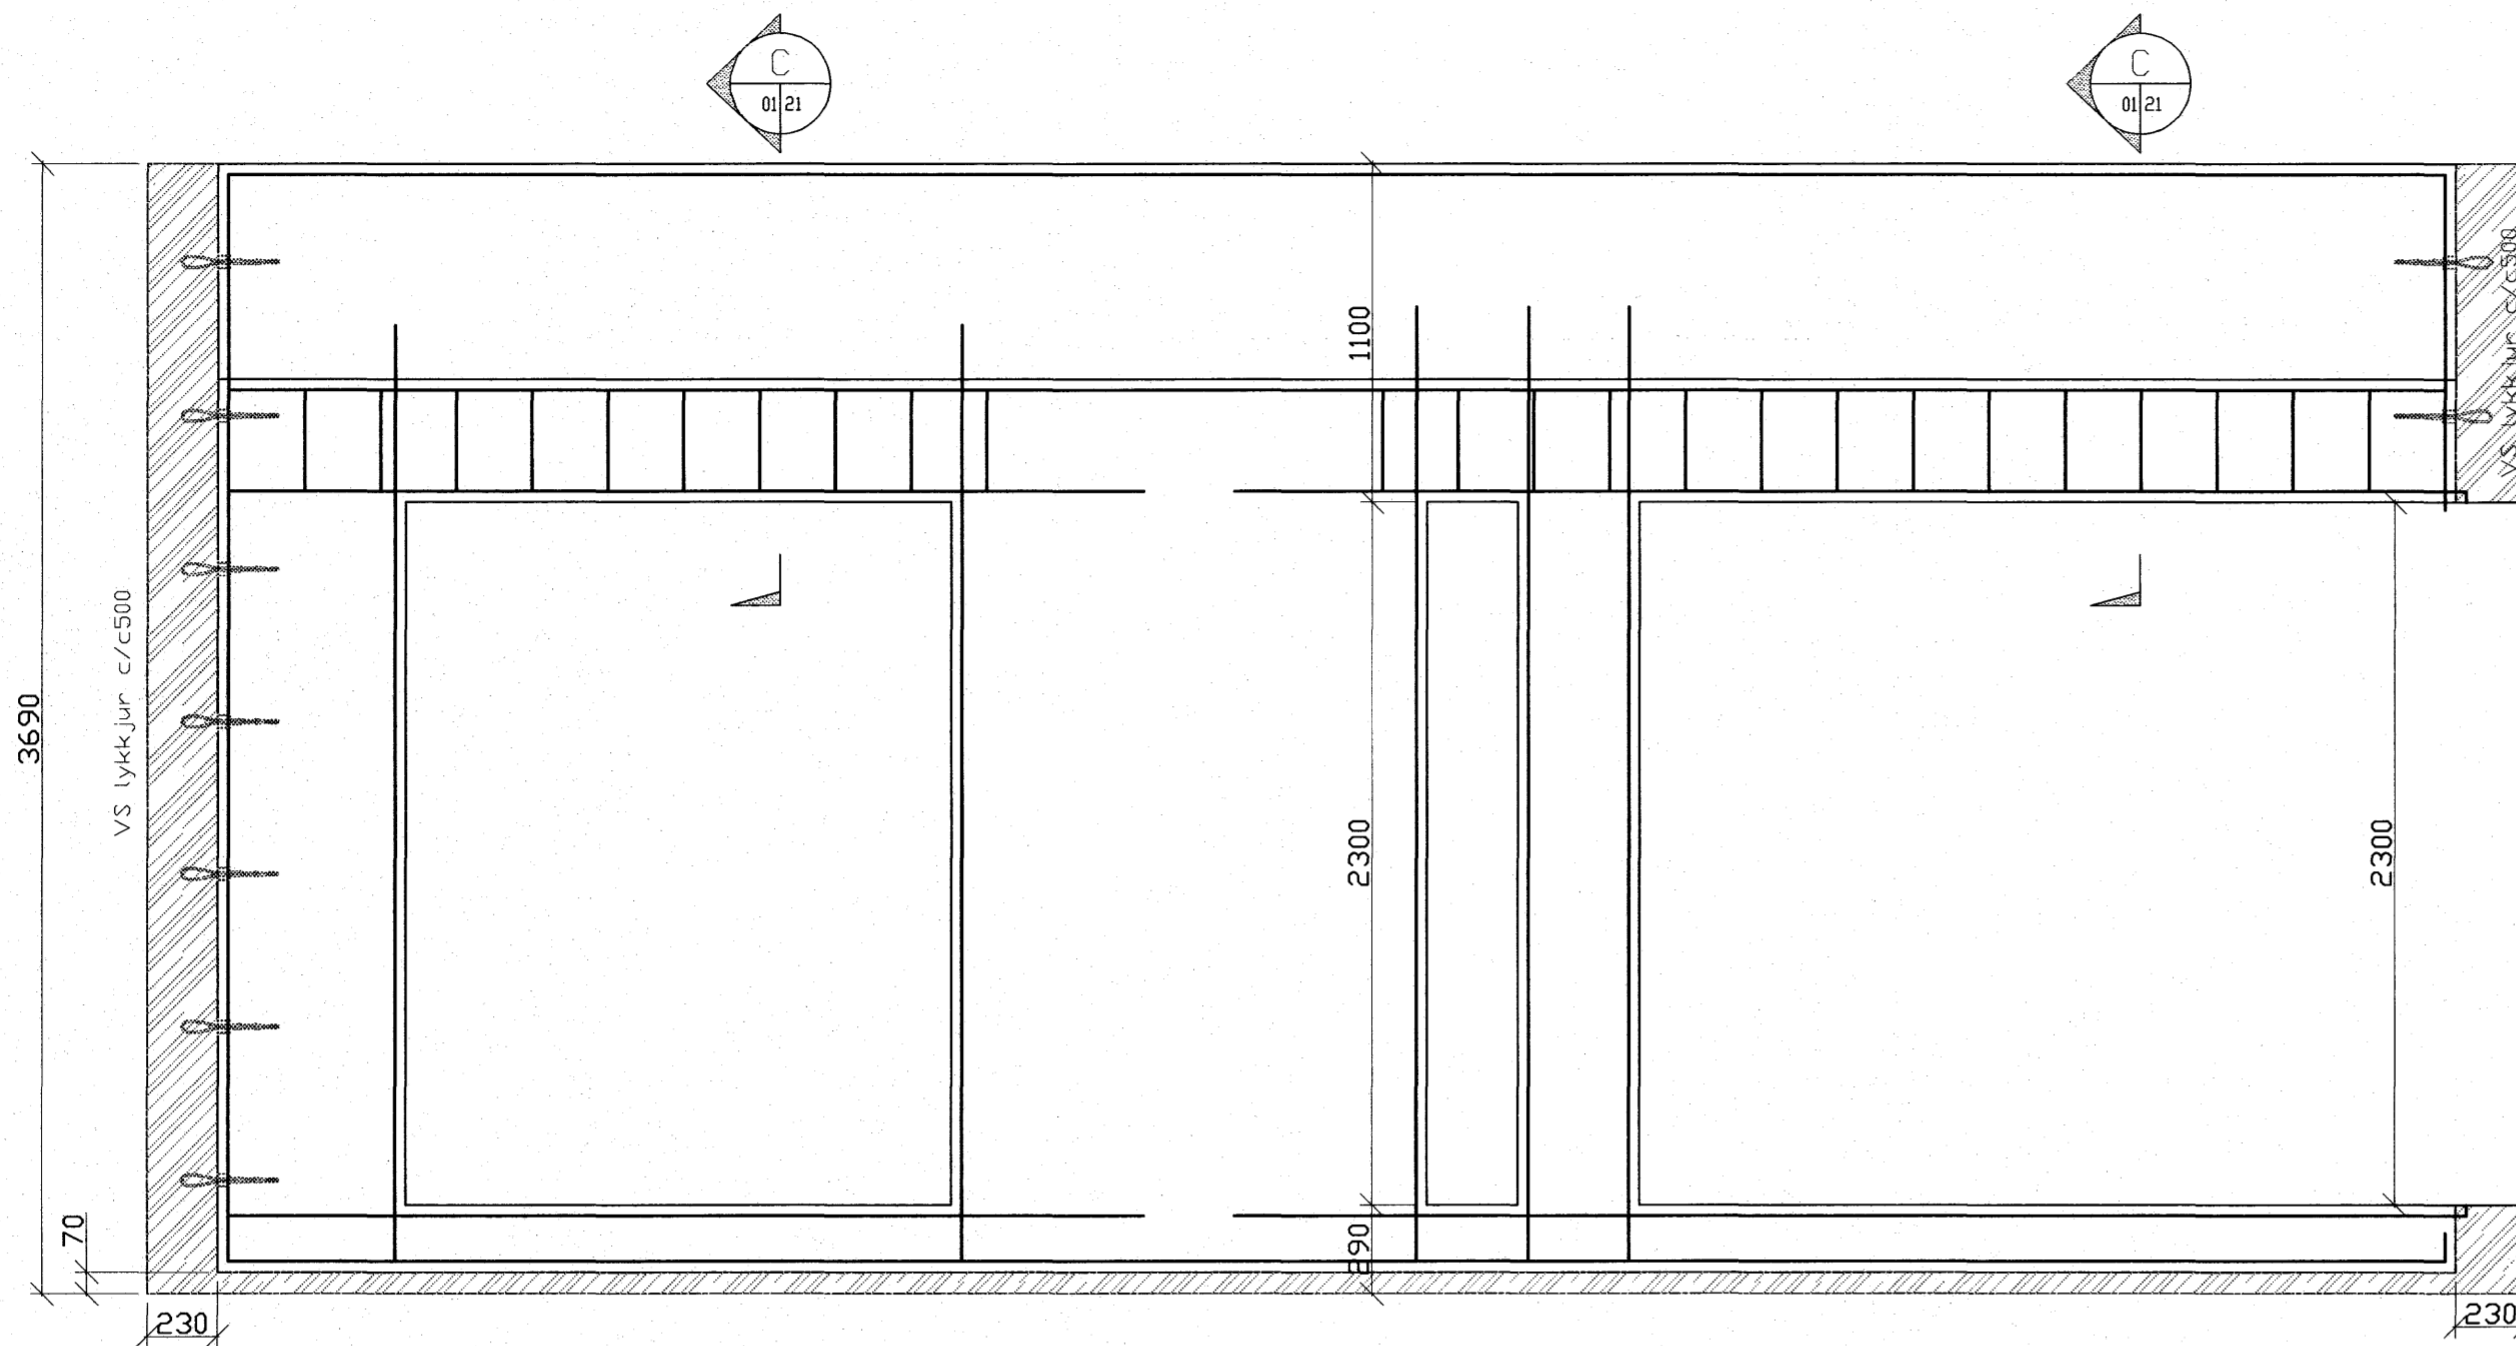

E23 Eining
1:25

Samþykkt þann
27 SEPT. 2007

Byggingfultrúinn í Hafnarfirði
F.h.Sigurbjartur Halldórsson

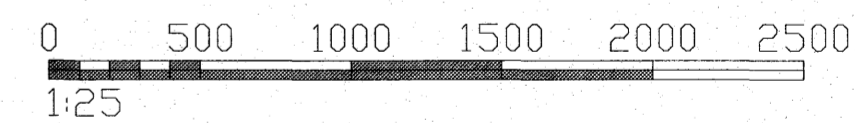

Áritun samræmingarhönnuðar

Nr.	Dags.	Breyting.	Af.
FJÖLHÖNNUN ehf Verkfræðistofa			Stórhöfða 27, 110 Reykjavík Sími: 5250300 Fax: 5250309 Netfang: fjolhonnun@fjohonnun.is
Hlíðarás 23-25		NR: 21-21	
Burðarþol Sérteikningar veggja		Kvarðar 1: 25	
Reikn. GPJ	Teikn GPJ	Nr. 07-129	Dags. 13.08.07
Samþ. <i>Kristján Björnsson</i>		Kennitala: 051257-6349	