

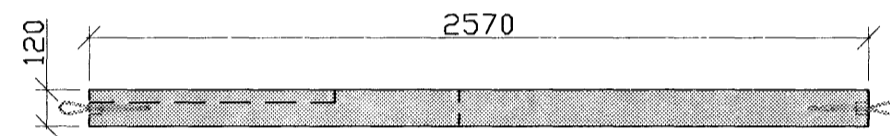
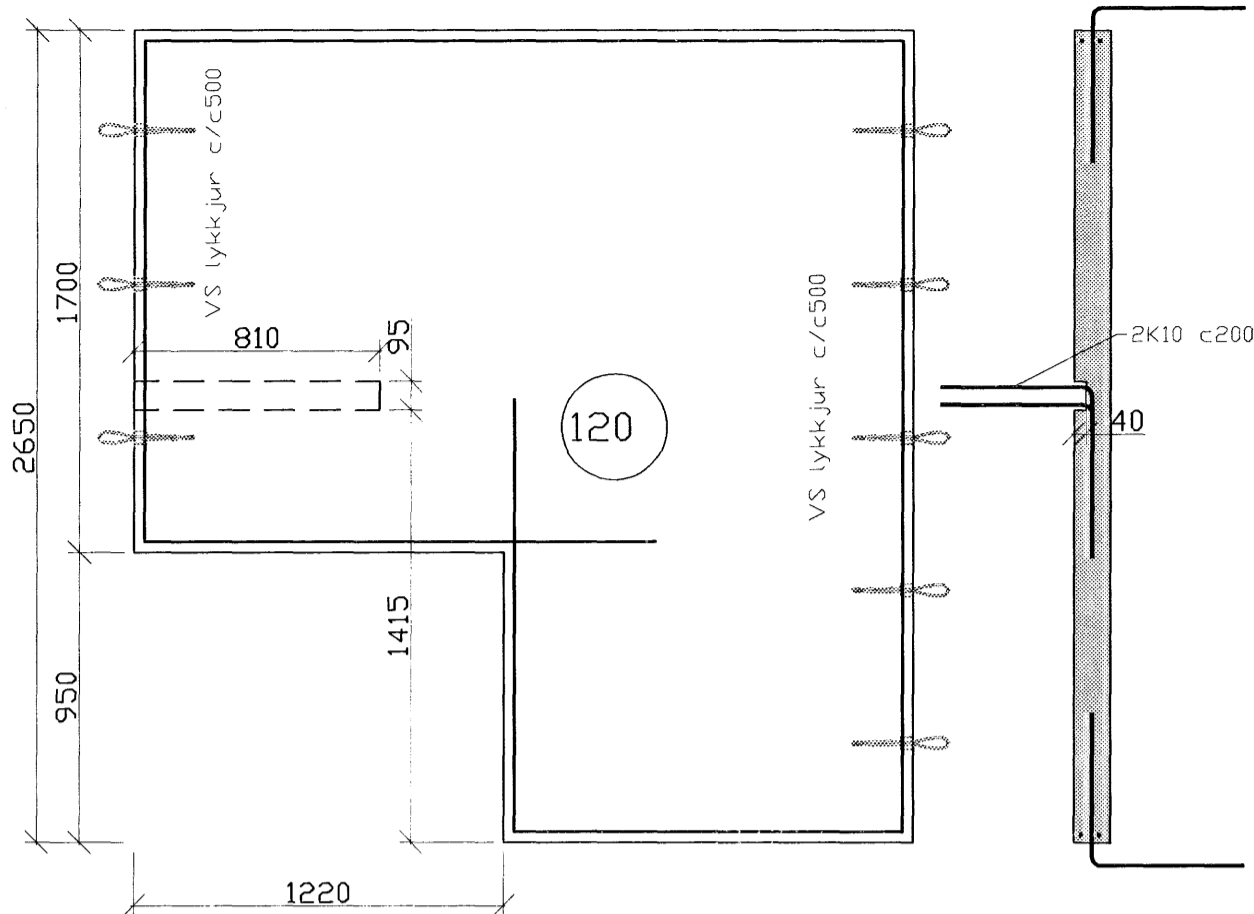


17 Eining
1:25

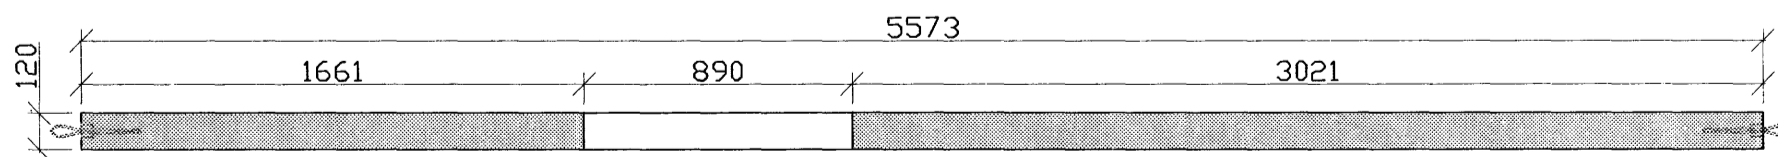


18 Eining
1:25

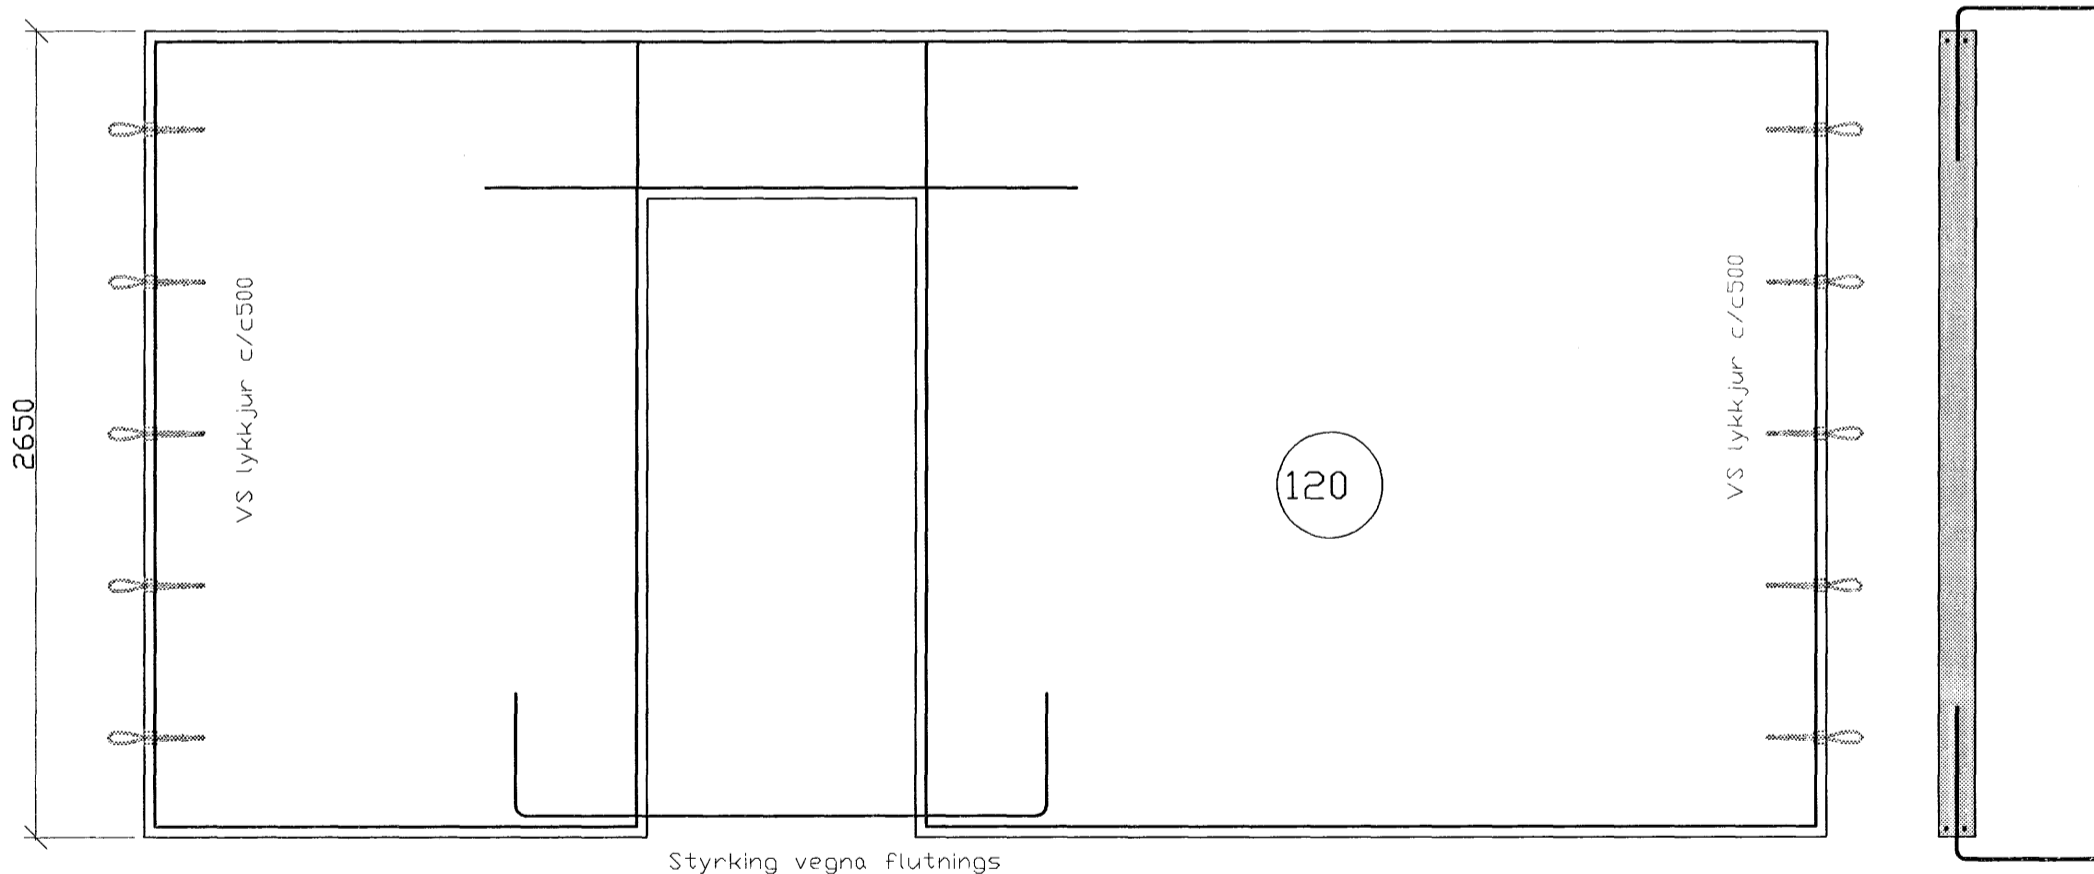

110 Eining
1:25

Samþykkt þann
27 SEPT. 2007

Byggingulfrúinn / Hafnarfröð
F.h.Sigurbjartur Halldórsson

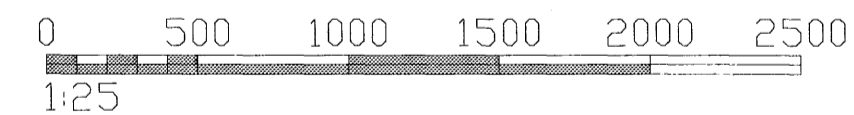

ARKO
Áritun samræmingarhönnuðar

Nr.	Dags.	Breyting.	Af.
FJÖLHÖNNUN ehf Verkfræðistofa			Stórhöfða 27, 110 Reykjavík Sími: 5250300 Fax: 5250309 Netfang: fjolhonnun@fjolhonnun.is
Hlíðarás 23-25			NR: 21-11
Burðarþol Sérteikningar veggja			Kvarðar 1:25
Reikn. GPJ	Teikn GPJ	Nr. 07-129	Dags. 13.08.07
Samþ. <i>Kristján Björnsson</i>		Kennitala: 051257-6349	