

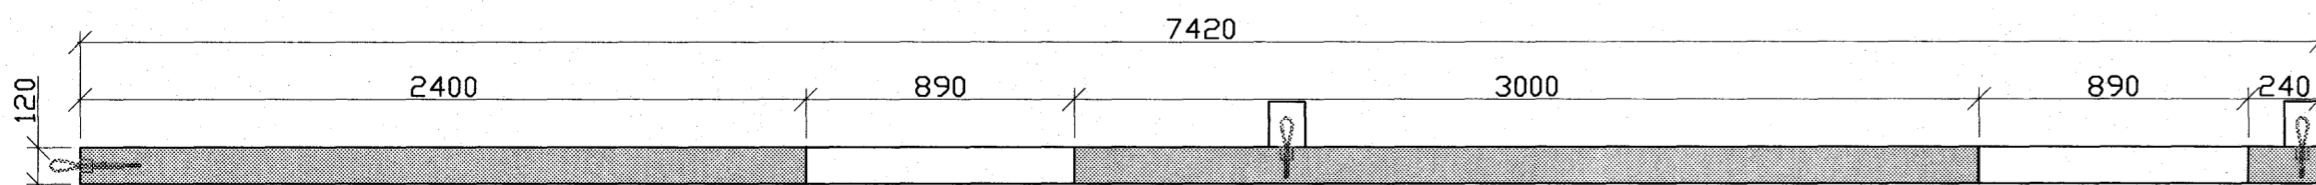
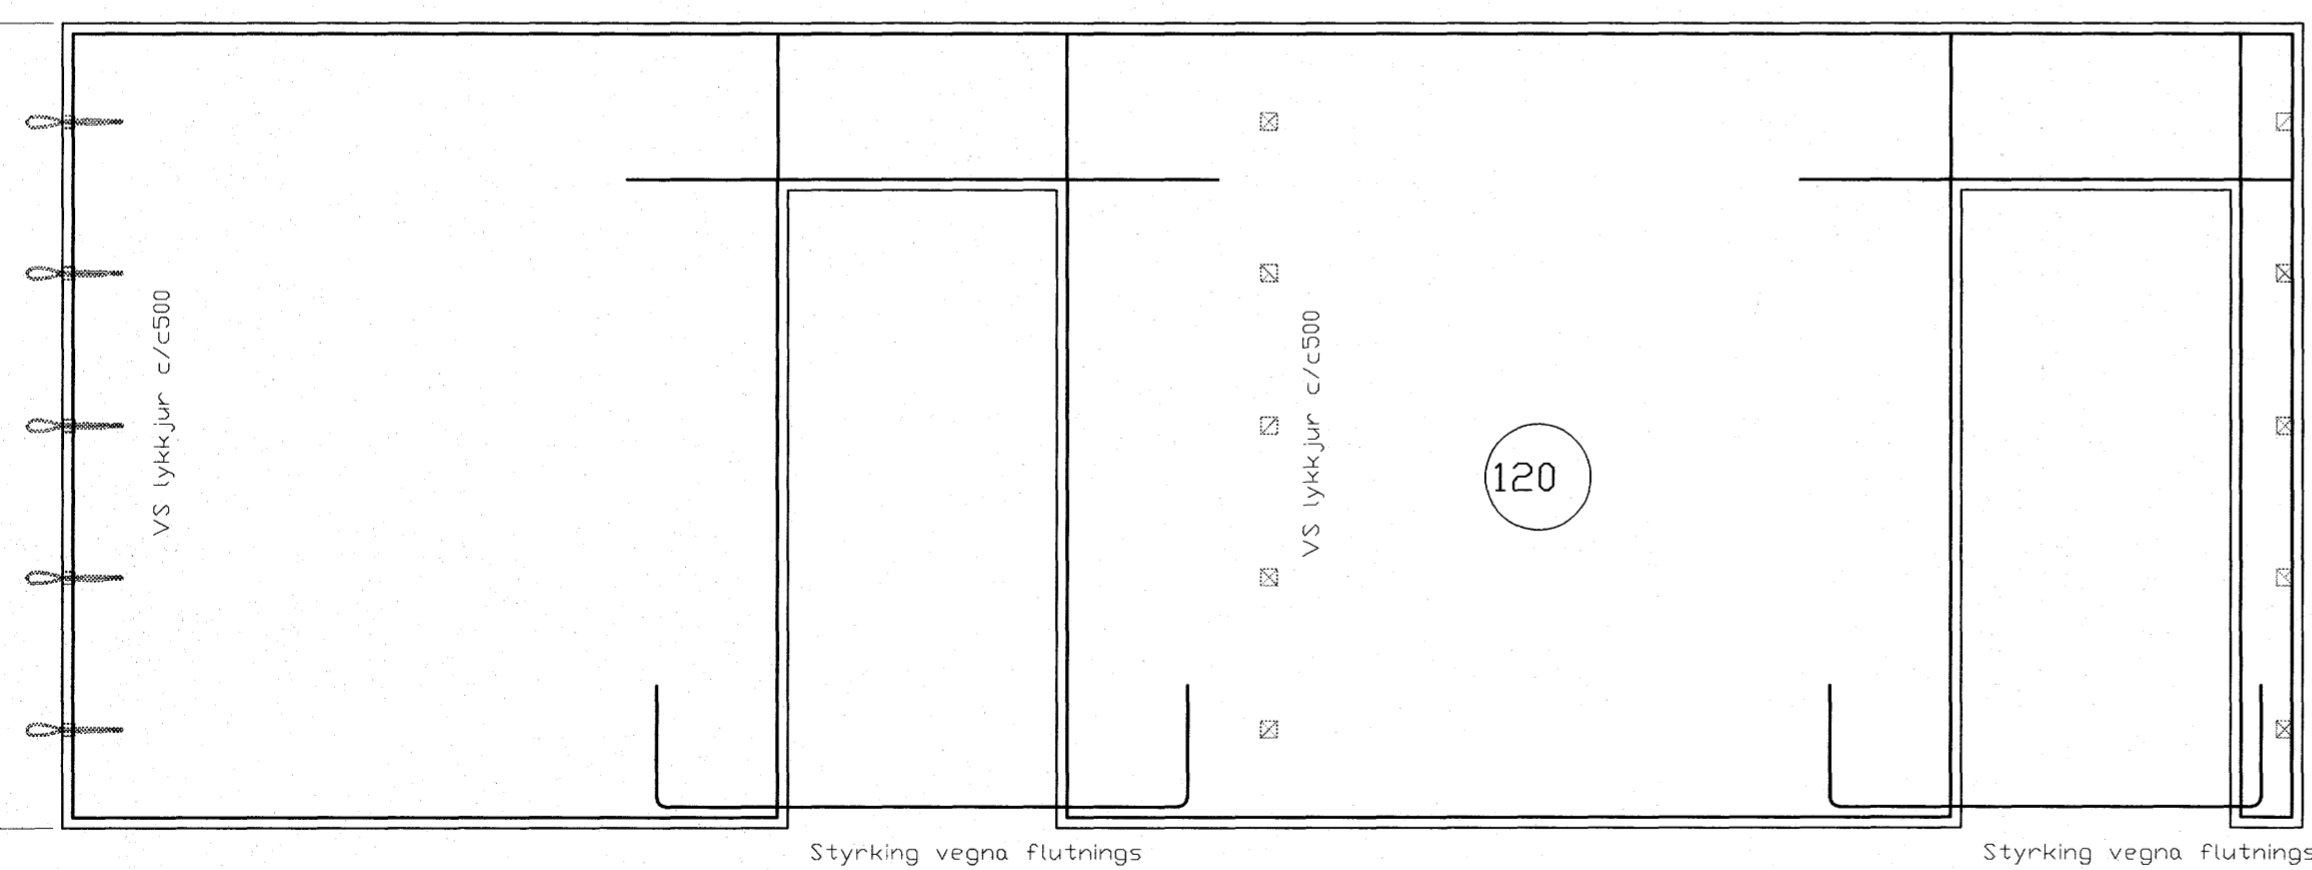



I4 Eining
1:25

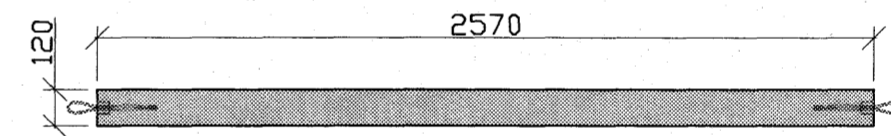


I6 Eining
1:25

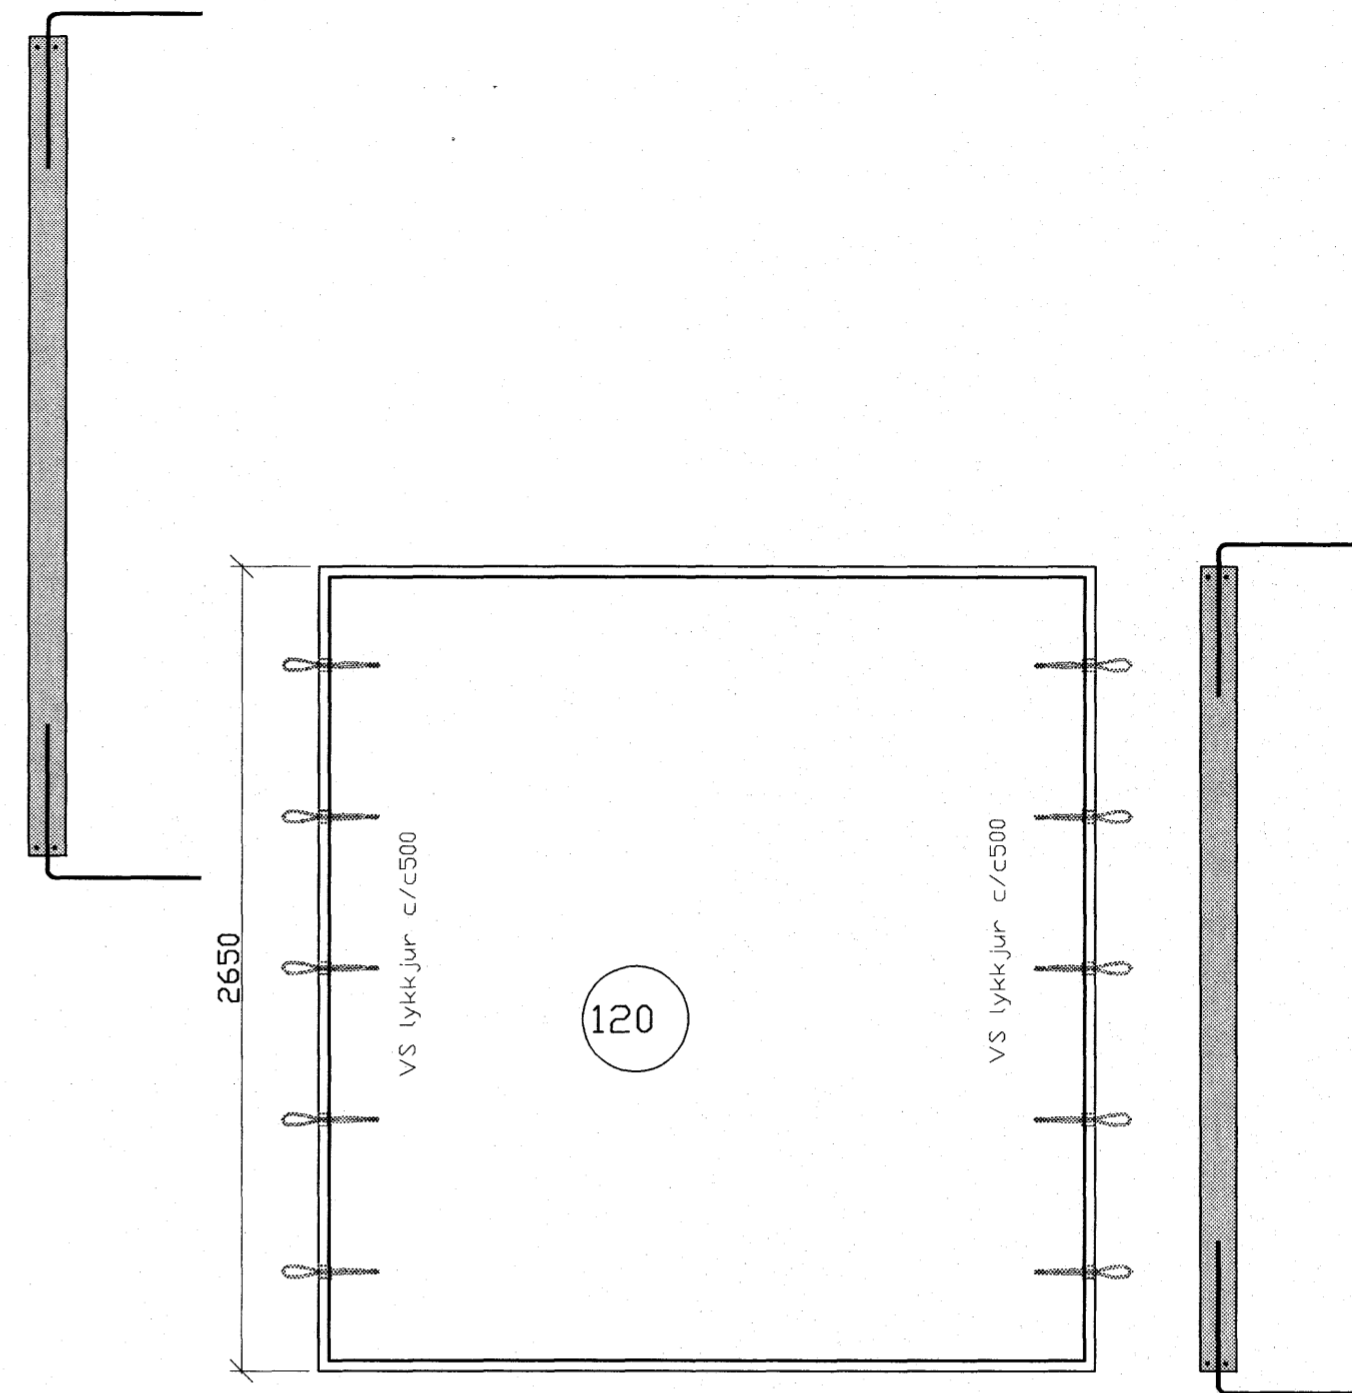

I5 Eining
1:25

 **Samþykkt þann**
27 SEPT. 2007

Byggingulltrúinn í Hafnarfirði
F.h. Sigurbjartur Halldórsson

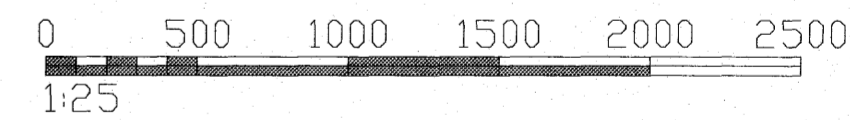

ARKO fyrir Róbust
Áritun samræmingarhönnuðar

Nr.	Dags.	Breyting.	Af.
FJÖLHÖNNUN ehf Verkfræðistofa			Stórhöfða 27, 110 Reykjavík Sími: 5250300 Fax: 5250309 Netfang: fjolhonnun@fjolhonnun.is
Hliðarás 23-25		NR: 21-10	
Burðarþol Sérteikningar veggja		Kvarðar 1:10	
Reikn. GPJ	Teikn GPJ	Nr. 07-129	Dags. 13.08.07
Samþ. <i>Kristján Björnsson</i>		Kennitala: 051257-6349	