

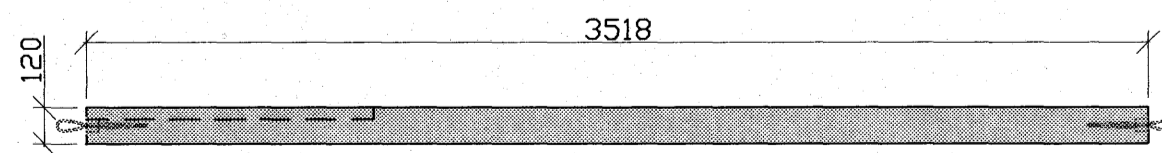
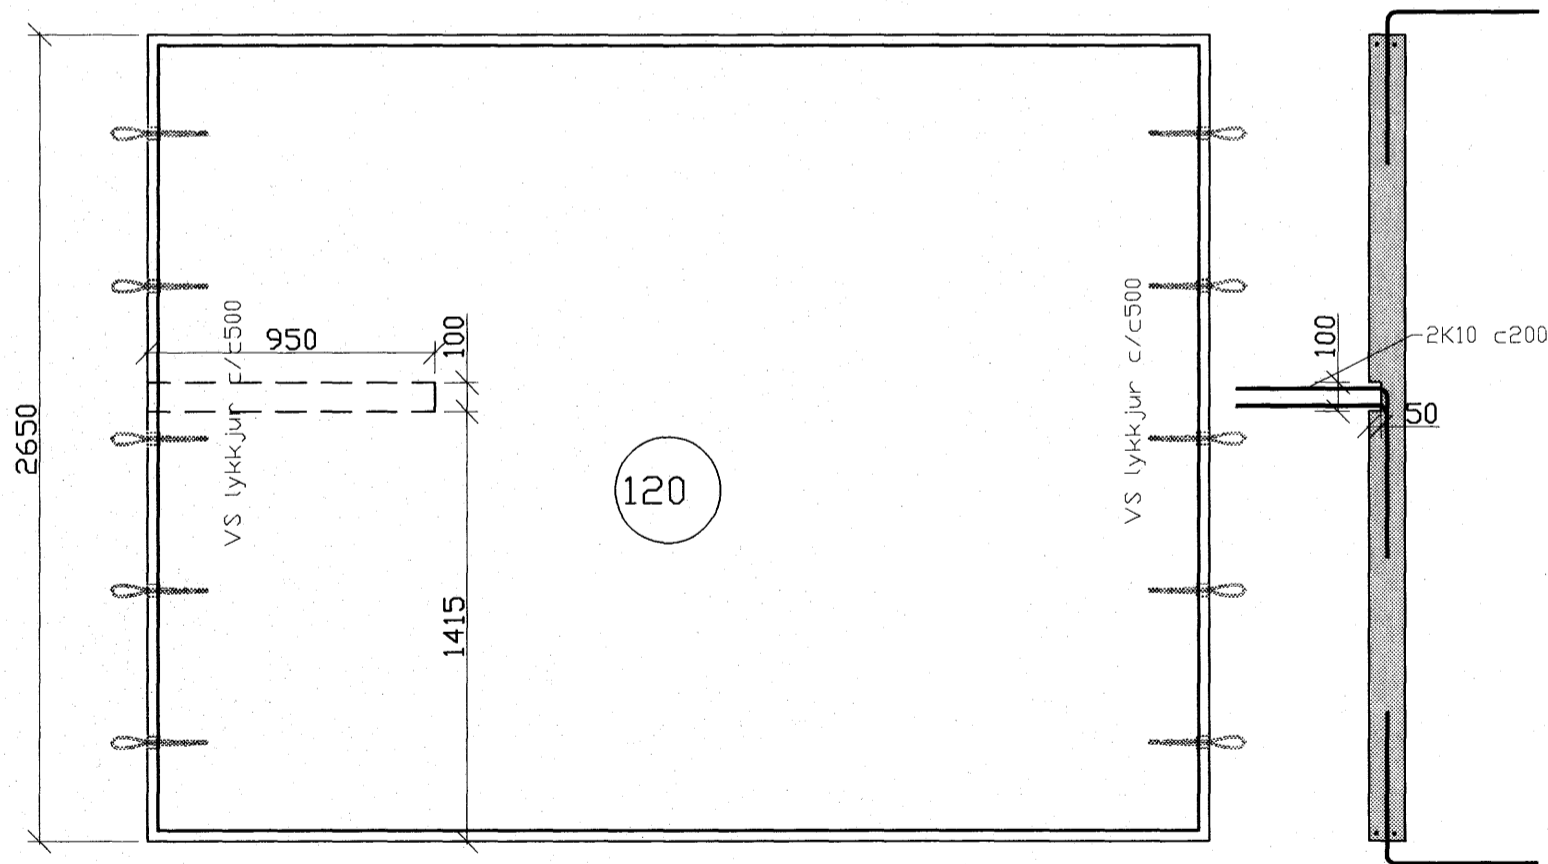


11 Eining
1:25

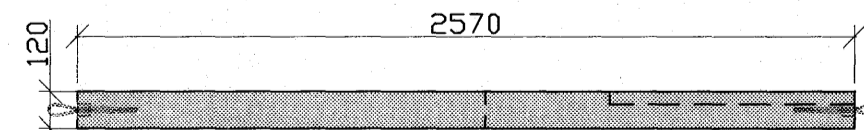


12 Eining
1:25

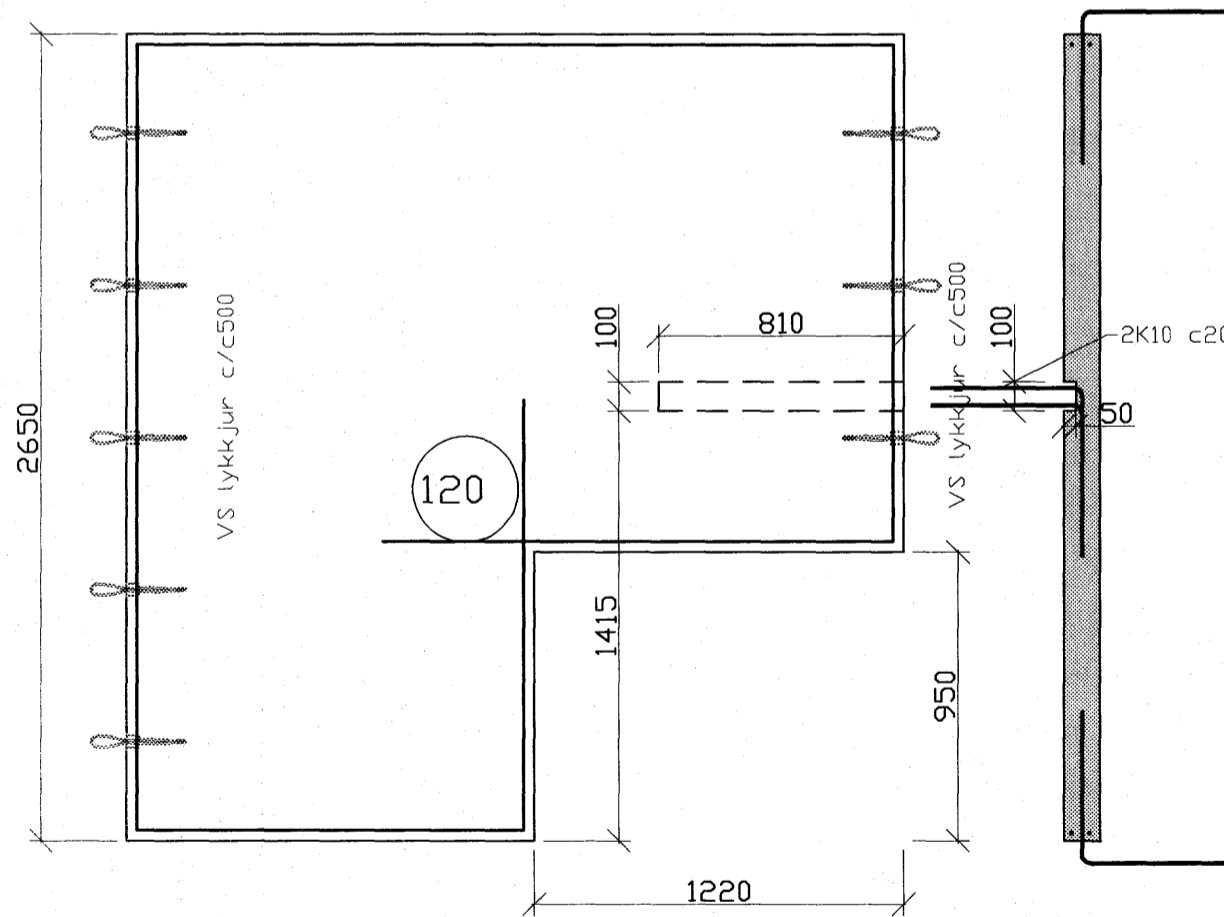

13 Eining
1:25

Samþykkt þann
27 SEPT. 2007
Byggingfulltrúinn í Hafnarfirði
F.h. Sigurbjartur Halldórsson

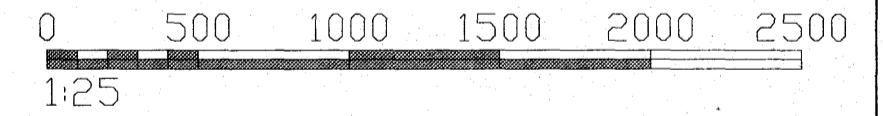

FR. KO Svein Kolon C
Áritun samræmingarhönnuðar

Nr.	Dags.	Breyting.	Af.
FJÖLHÖNNUN ehf Verkfræðistofa			Stórhöfða 27, 110 Reykjavík Sími: 5250300 Fax: 5250309 Netfang: fjolhonnun@fjolhonnun.is
Hlíðarás 23-25			NR: 21-09
Burðarþol Sérteikningar veggja			Kvarðar 1:10
Reikn. GPJ	Teikn GPJ	Nr. 07-129	Dags. 13.08.07
Samþ. <i>Kristján Þórsson</i>		Kennitala: 051257-6349	