

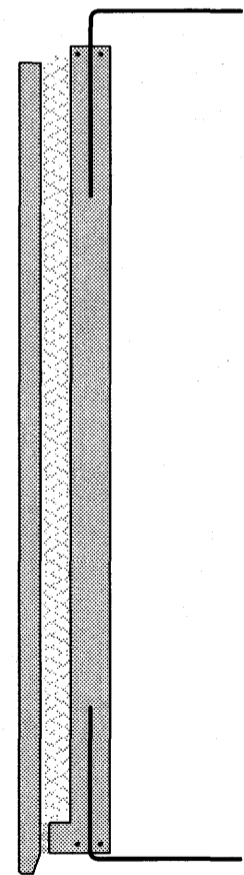


E1 Eining  
1:25

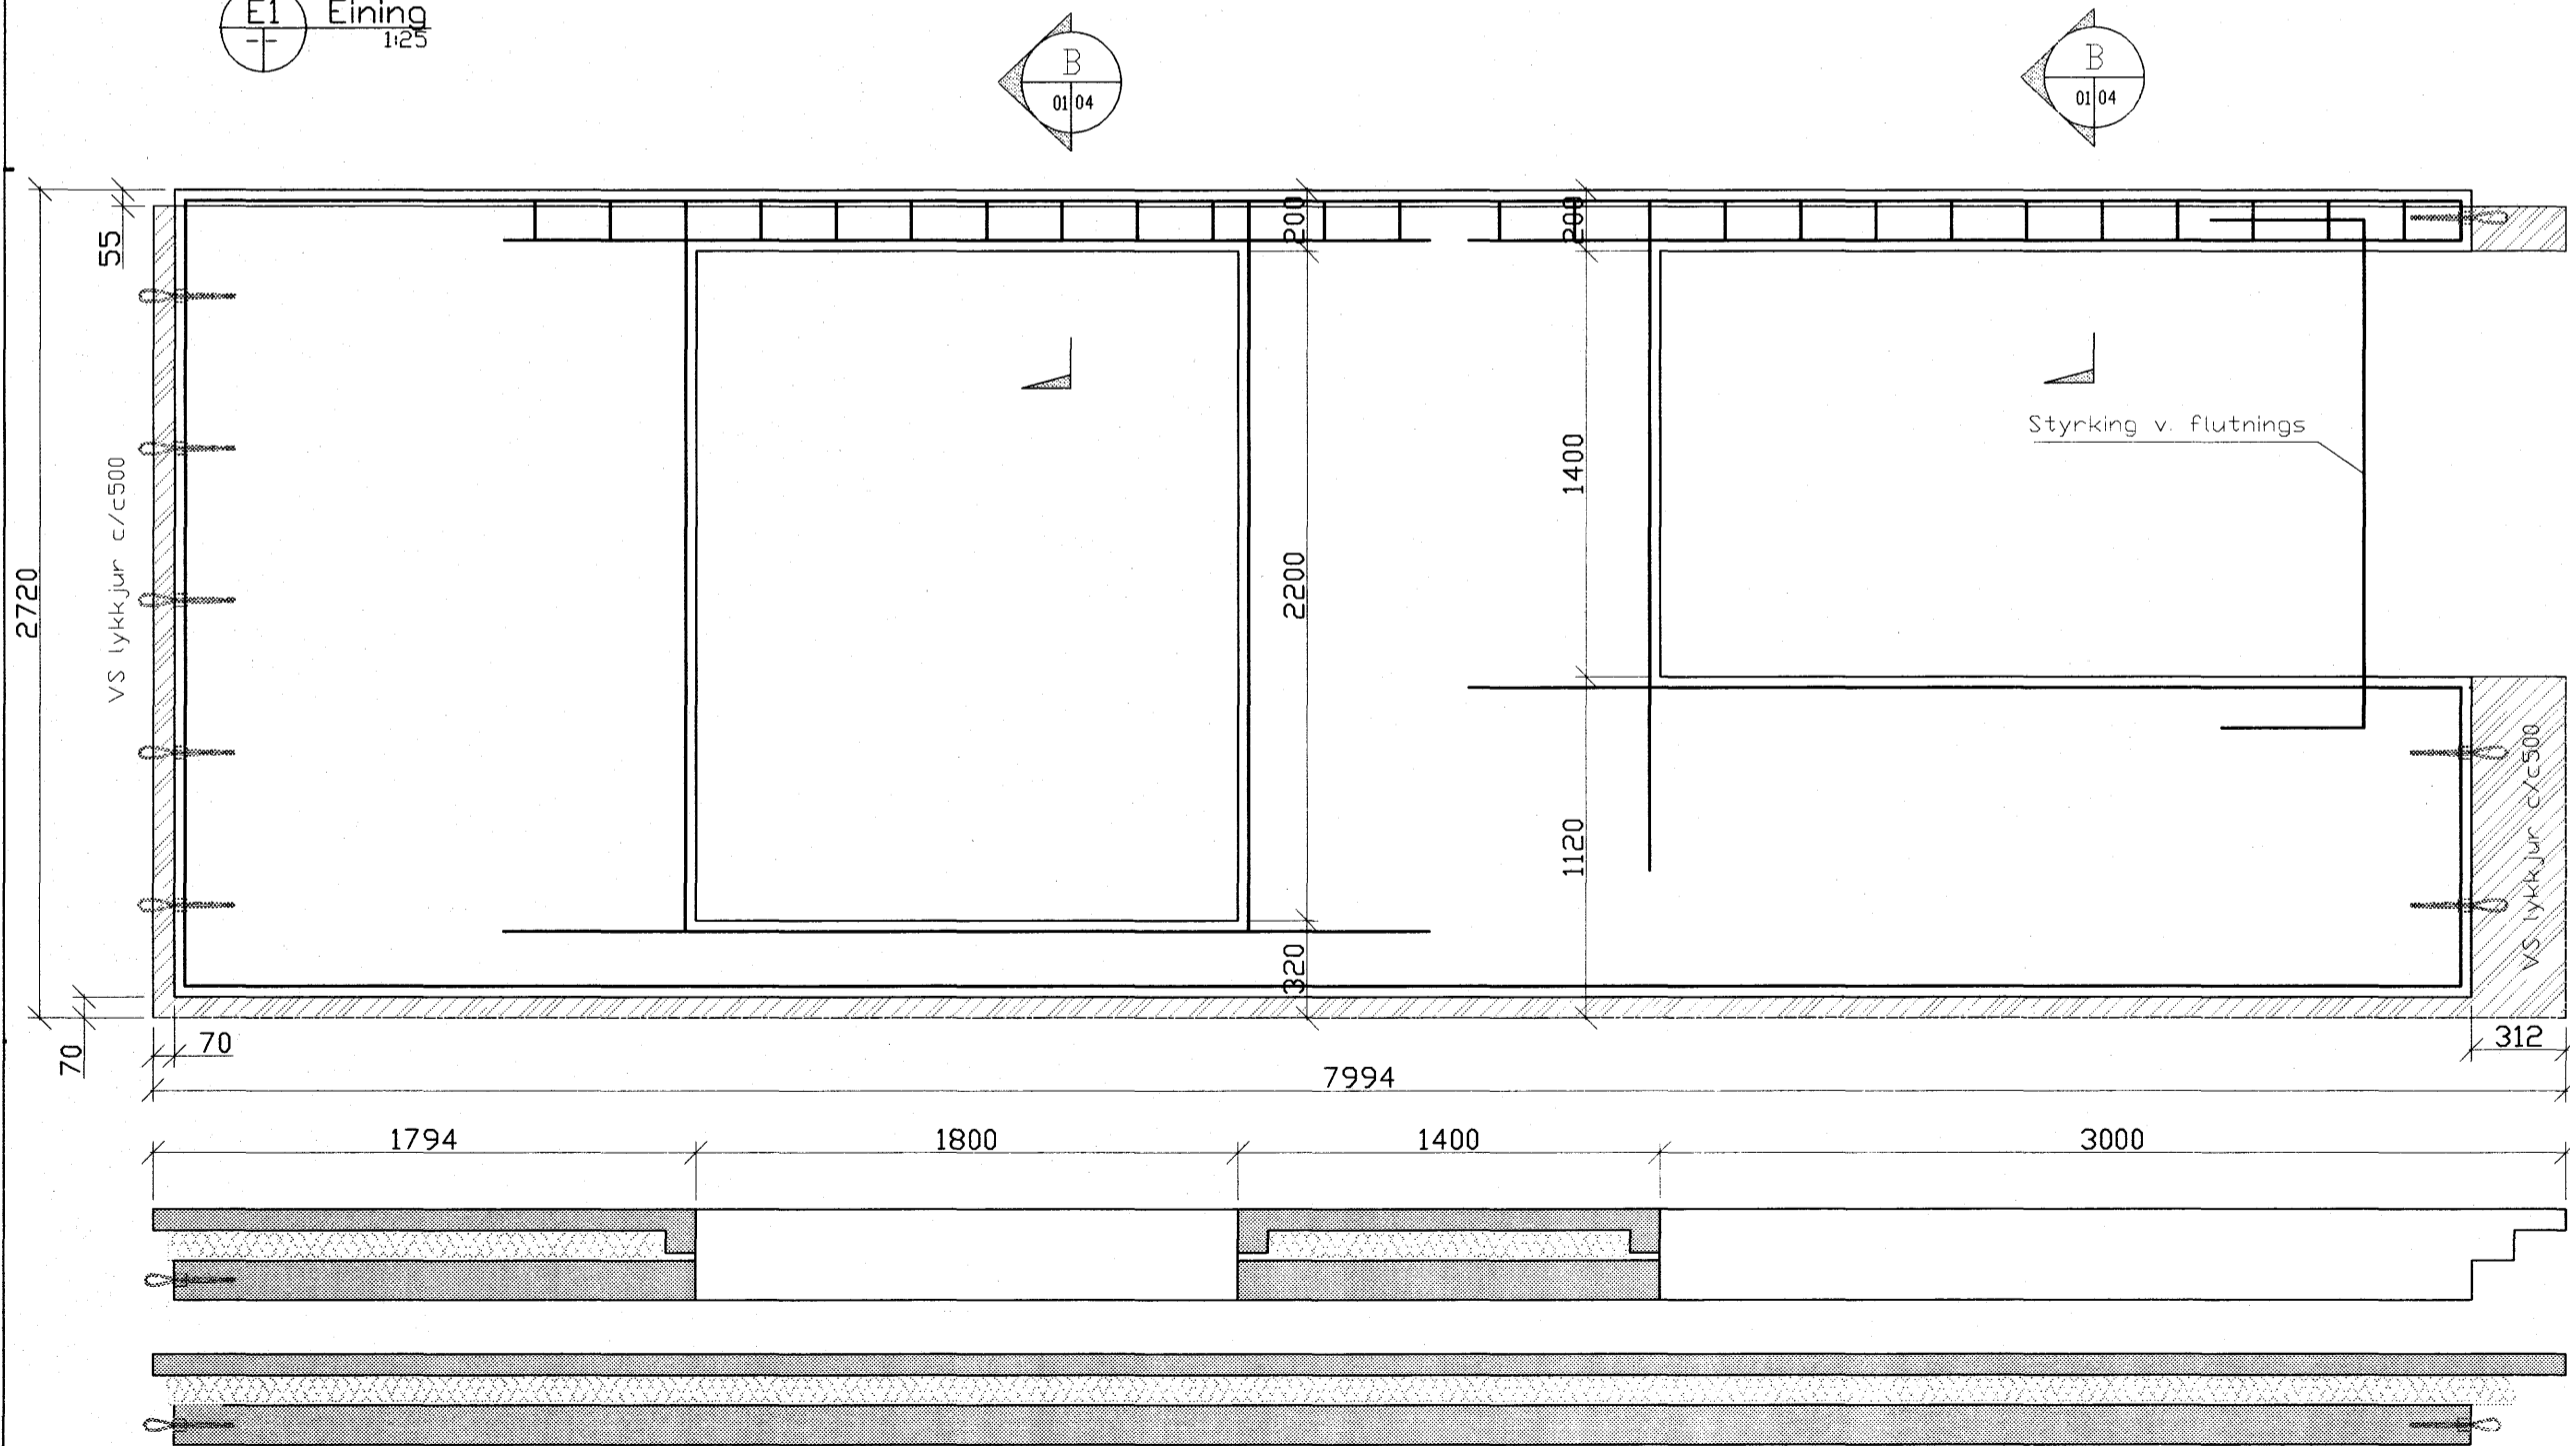

E2 Eining  
1:25

Samþykkt þann  
27 SEPT. 2007  
Byggingulltrúinn í Hafnarfirði  
F.h.Sigurbjartur Halldórsson

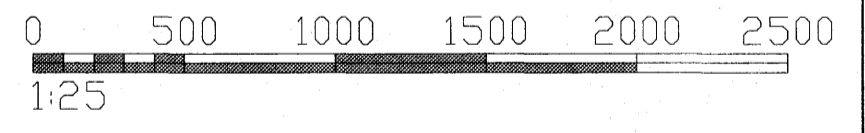

*ARKO Gunnar Robert*  
Áritun samræmingarhönnuðar

Nr.	Dags.	Breyting.	Af.
<b>FJÖLHÖNNUN ehf</b> Verkfræðistofa			Stórhöfða 27, 110 Reykjavík Sími: 5250300 Fax: 5250309 Netfang: fjolhonnun@fjolhonnun.is
<b>Hlíðarás 23-25</b>			NR: <b>21-04</b>
Burðarþol Sérteikningar veggja			Kvarðar 1:25
Reikn. GPJ	Teikn GPJ	Nr. 07-129	Dags. 13.08.07
Samb. <i>Kristján Björnsson</i>		Kennitala: 051257-6349	