




Eining $\frac{E5}{1:25}$

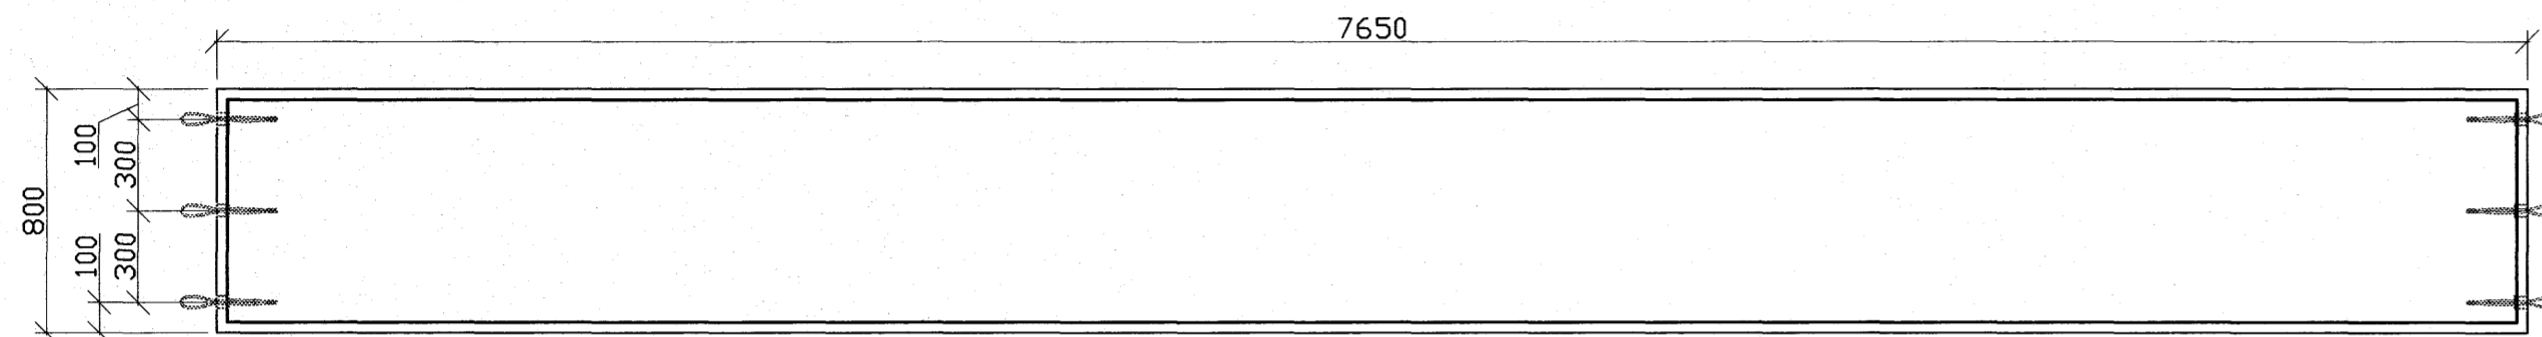



Eining $\frac{E6}{1:25}$

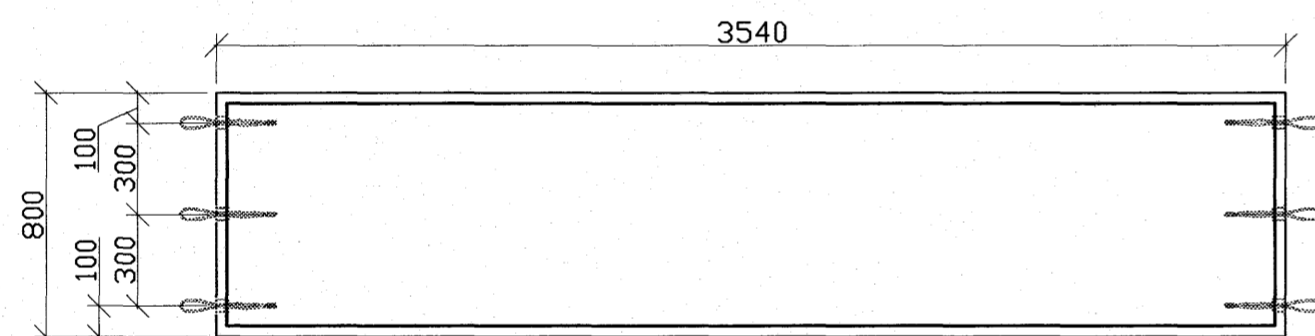


Eining $\frac{E7}{1:25}$

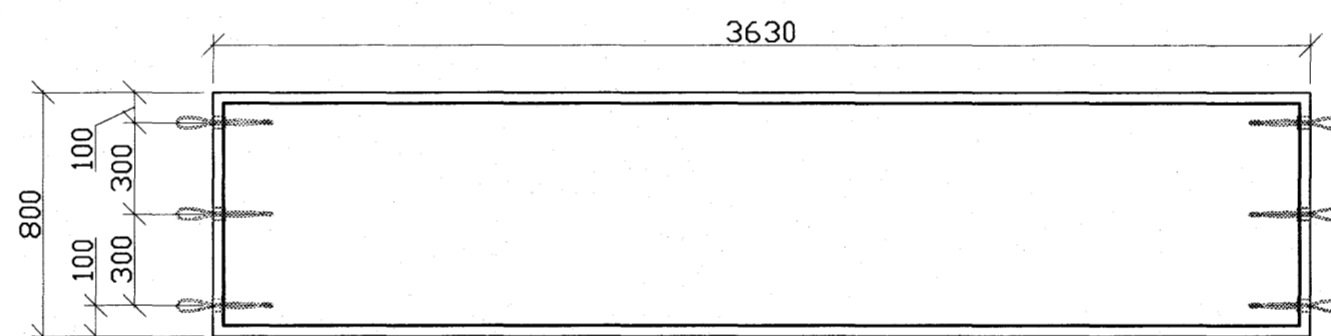


Eining $\frac{E8}{1:25}$

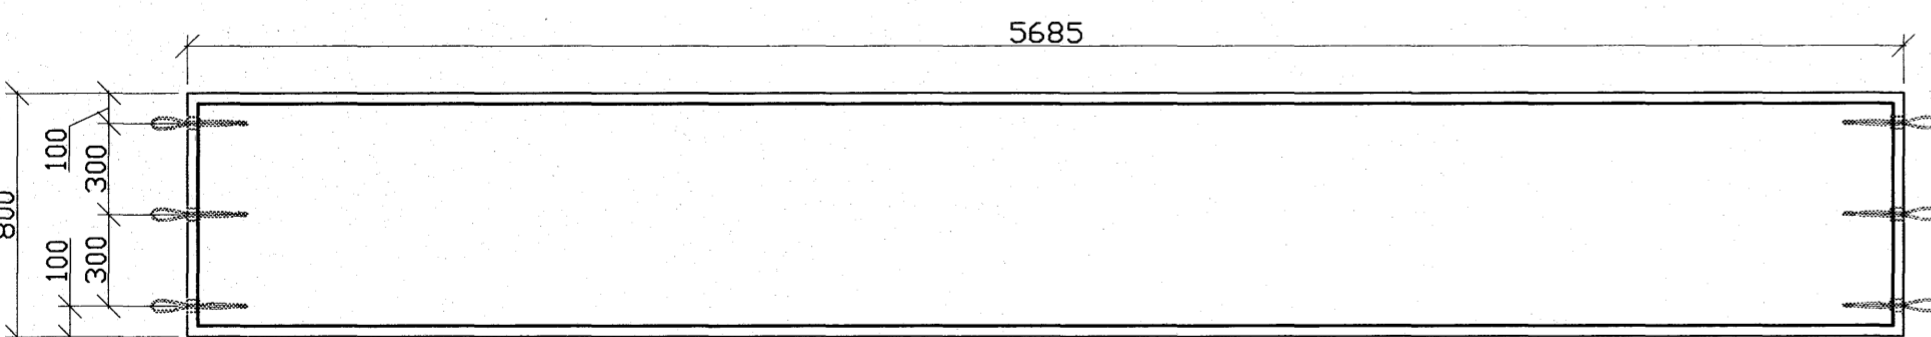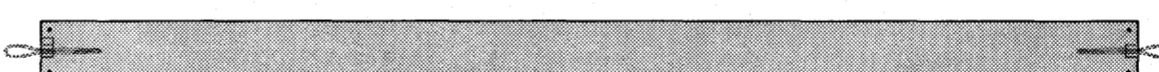

Eining $\frac{E9}{1:25}$

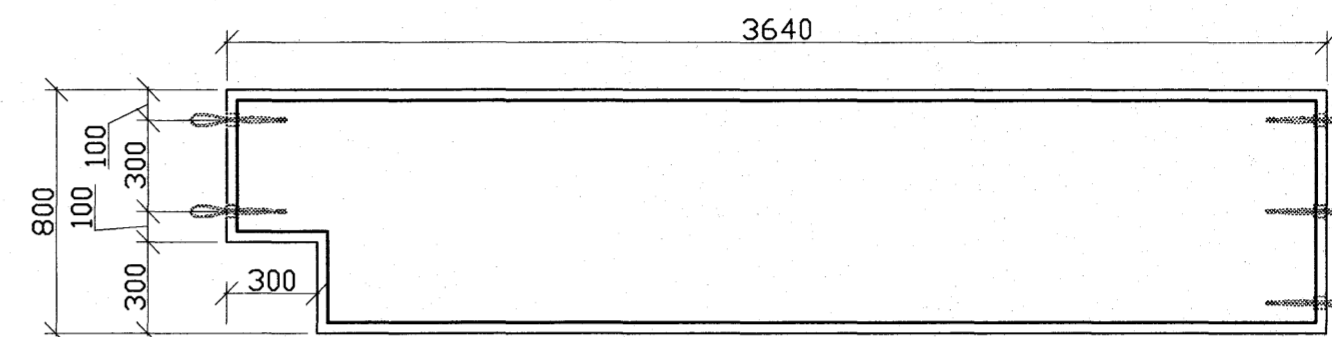

Eining $\frac{E10}{1:25}$

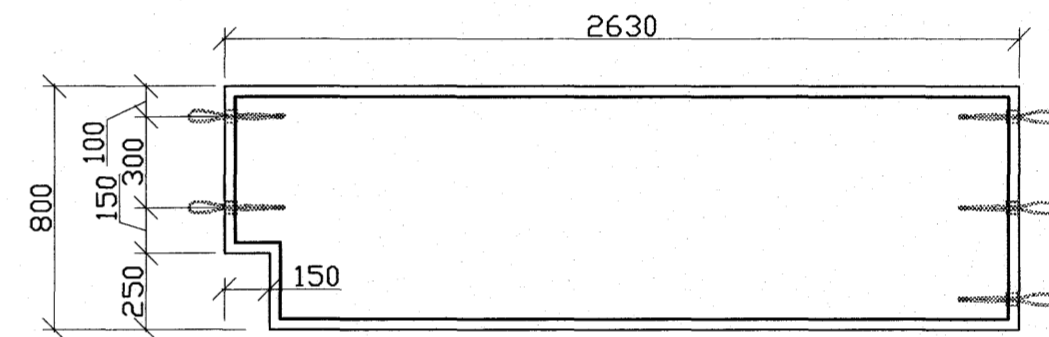


Eining $\frac{E11}{1:25}$



Samþykkt þann
27 SEPT. 2007

Byggingfulltrúinn í Hafnarfirði
F.h. Sigurbjartur Halldórsson

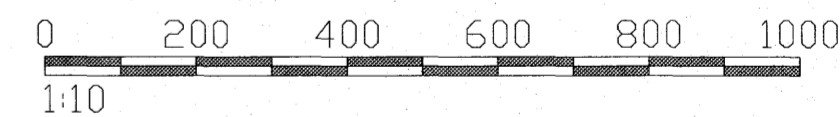

ARKO
Áritun samræmingarhönnuðar

Nr.	Dags.	Breyting.	Af.
FJÖLHÖNNUN ehf Verkfræðistofa			Stórhöfða 27, 110 Reykjavík Sími: 5250300 Fax: 5250309 Netfang: fjolhonnun@fjolhonnun.is
Hlíðarás 23-25		NR: 16-05	
Burðarþol Sökkuleiningar		Kvarðar 1:25	
Reikn. GPJ	Teikn GPJ	Nr. 07-129	Dags. 13.08.07
Samþ. <i>Kristján Björnsson</i>		Kennitala: 051257-6349	