

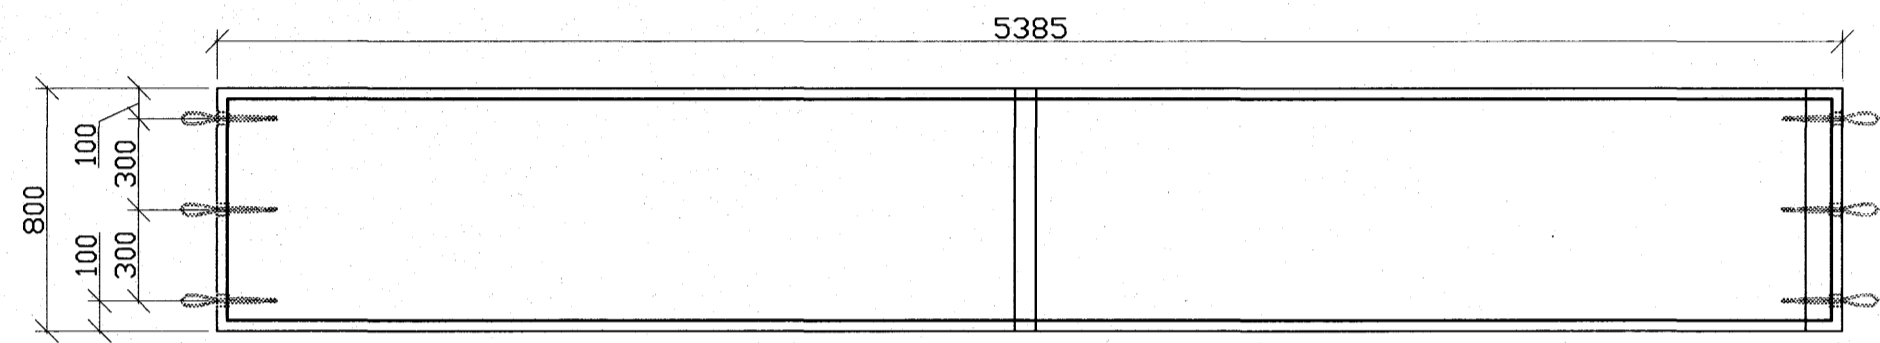
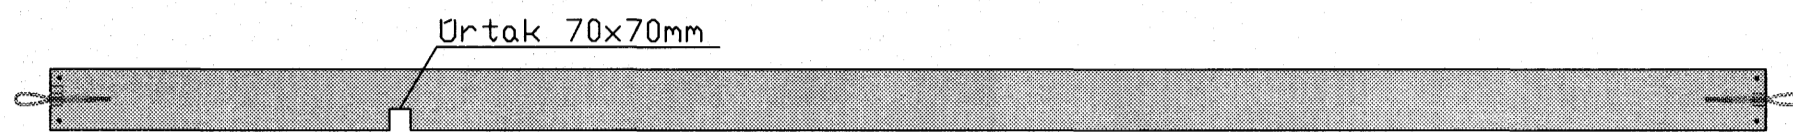




Eining $\frac{E1}{1:25}$

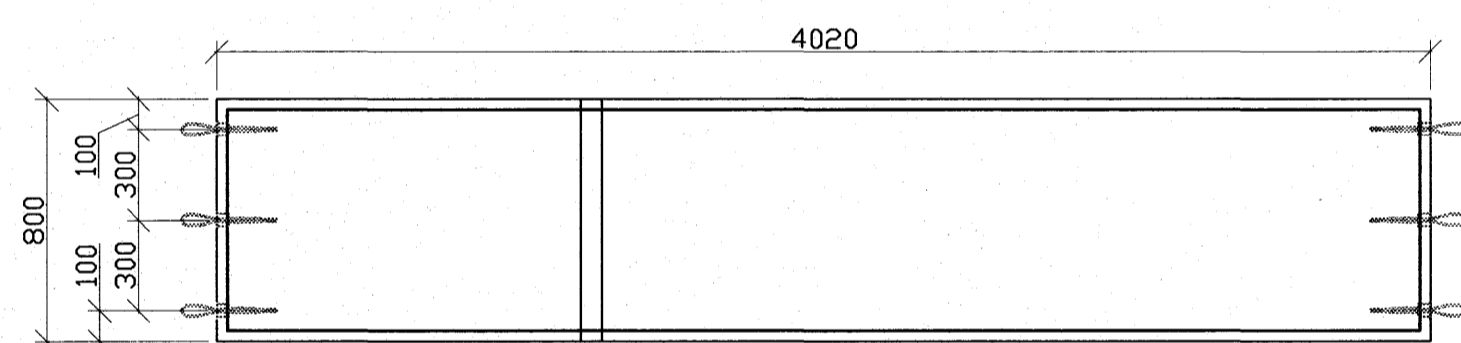


Eining $\frac{E2}{1:25}$

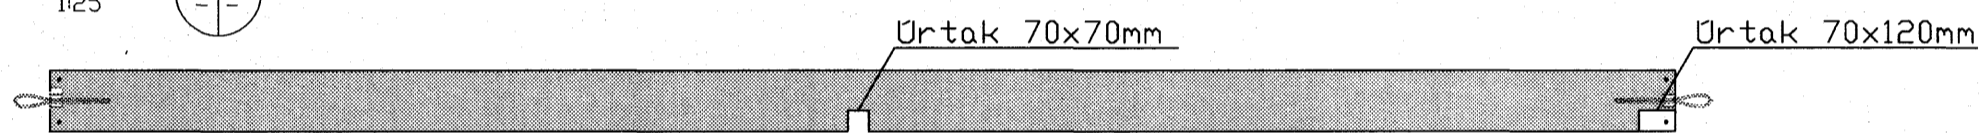


Eining $\frac{E3}{1:25}$

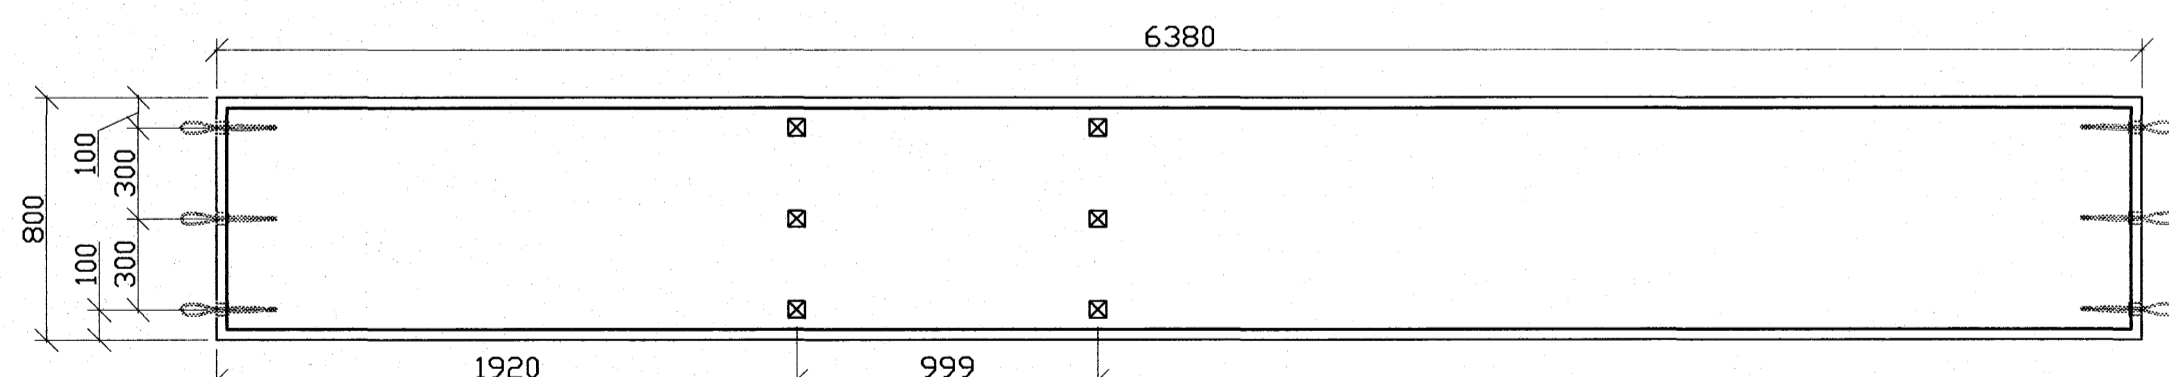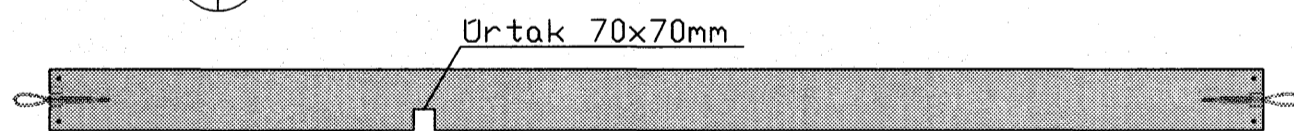

Eining $\frac{E4}{1:25}$

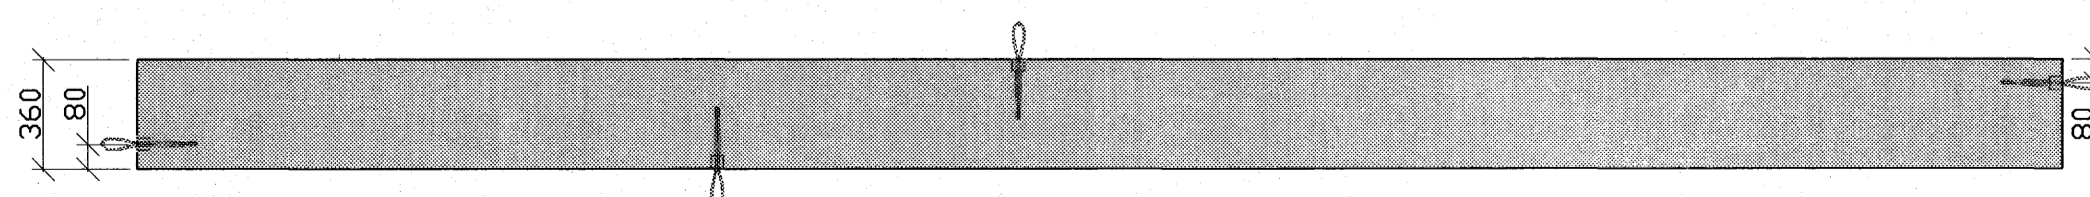

Samþykkt þann
27 SEPT. 2007
Byggingulltrúinn í Hafnarfirði
F.h. Sigurbjartur Halldórsson

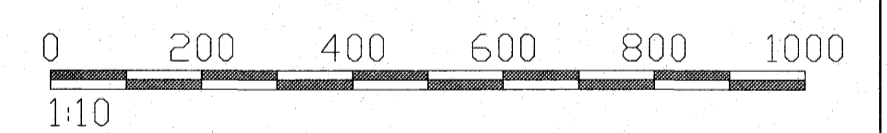

ARKO Jensen
Áritun samræmingarhönnuðar

Nr.	Dags.	Breyting.	Af.
FJÖLHÖNNUN ehf Verkfræðistofa			Stórhöfða 27, 110 Reykjavík Sími: 5250300 Fax: 5250309 Netfang: fjolhonnun@fjolhonnun.is
Hlíðarás 23-25		NR: 16-04	
Burðarþol Sökkuleiningar		Kvarðar 1:25	
Reikn. GPJ	Teikn GPJ	Nr. 07-129	Dags. 13.08.07
Samþ. <i>Kristján Björnsson</i>		Kennitala: 051257-6349	

S:\VERK\2007\07-129\6-Teikningar\6.4-Vinnuteikningar\Sökkjar : 22.08.2007 , 10.15