

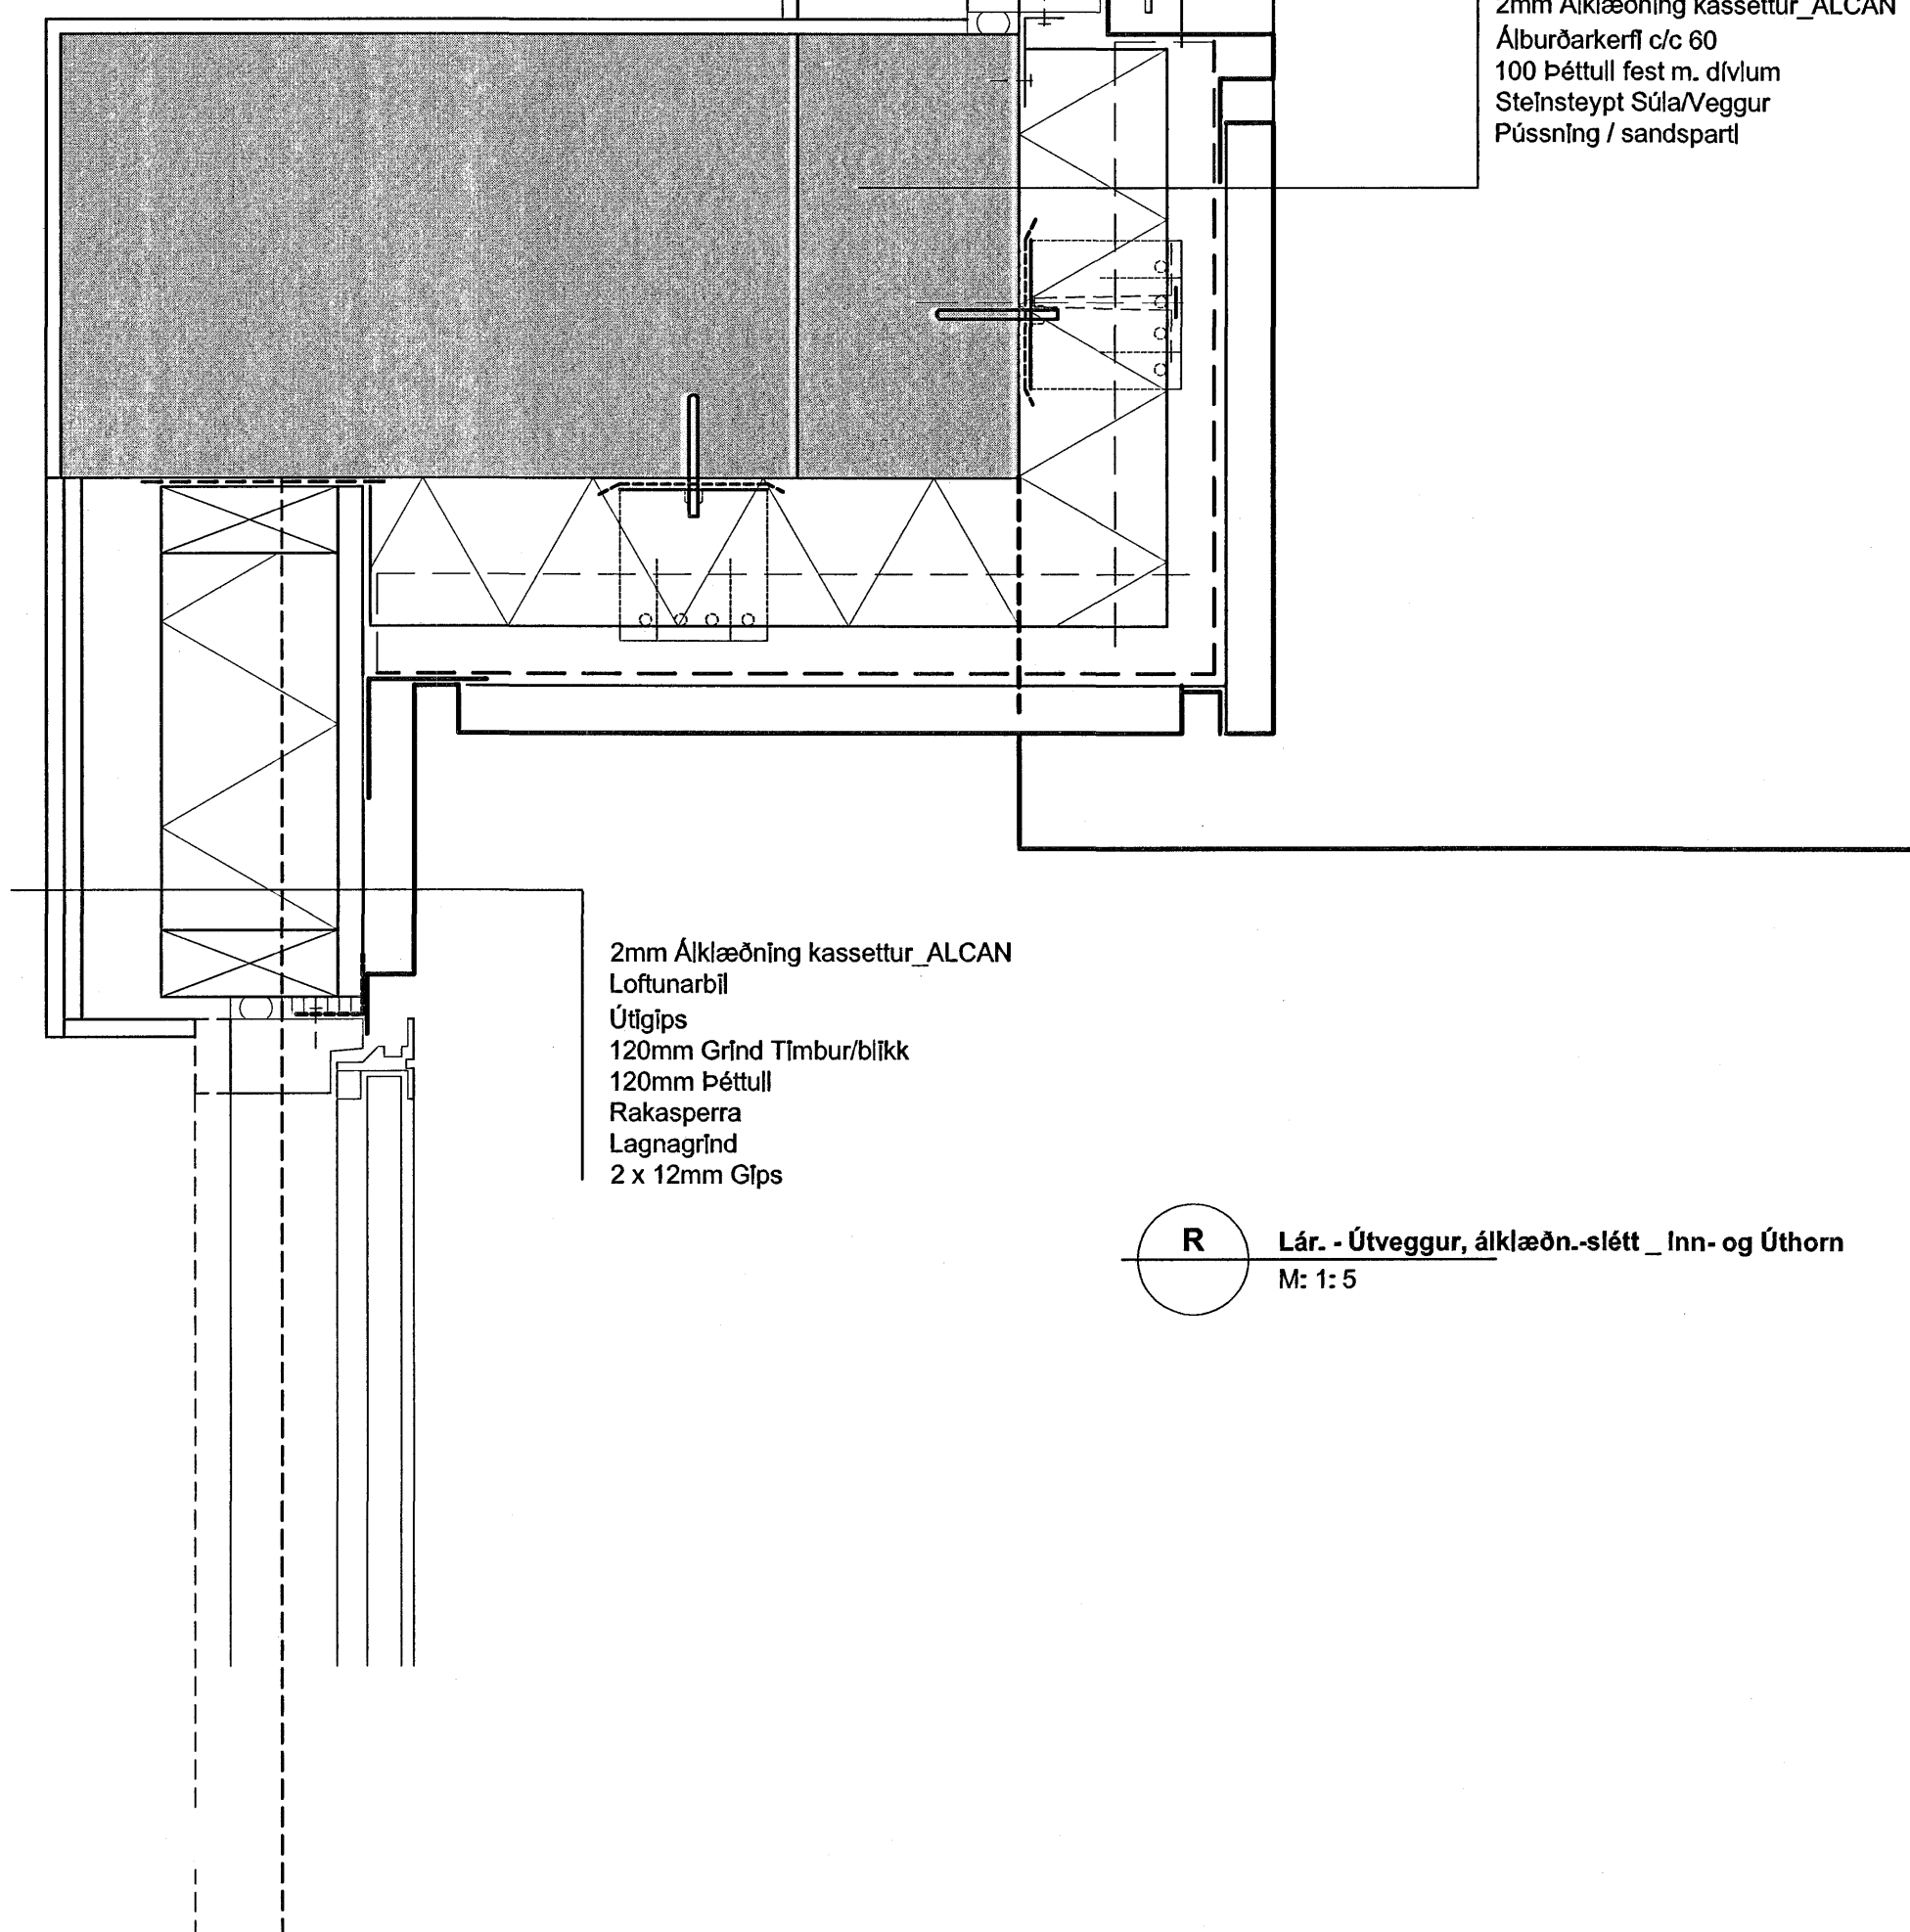
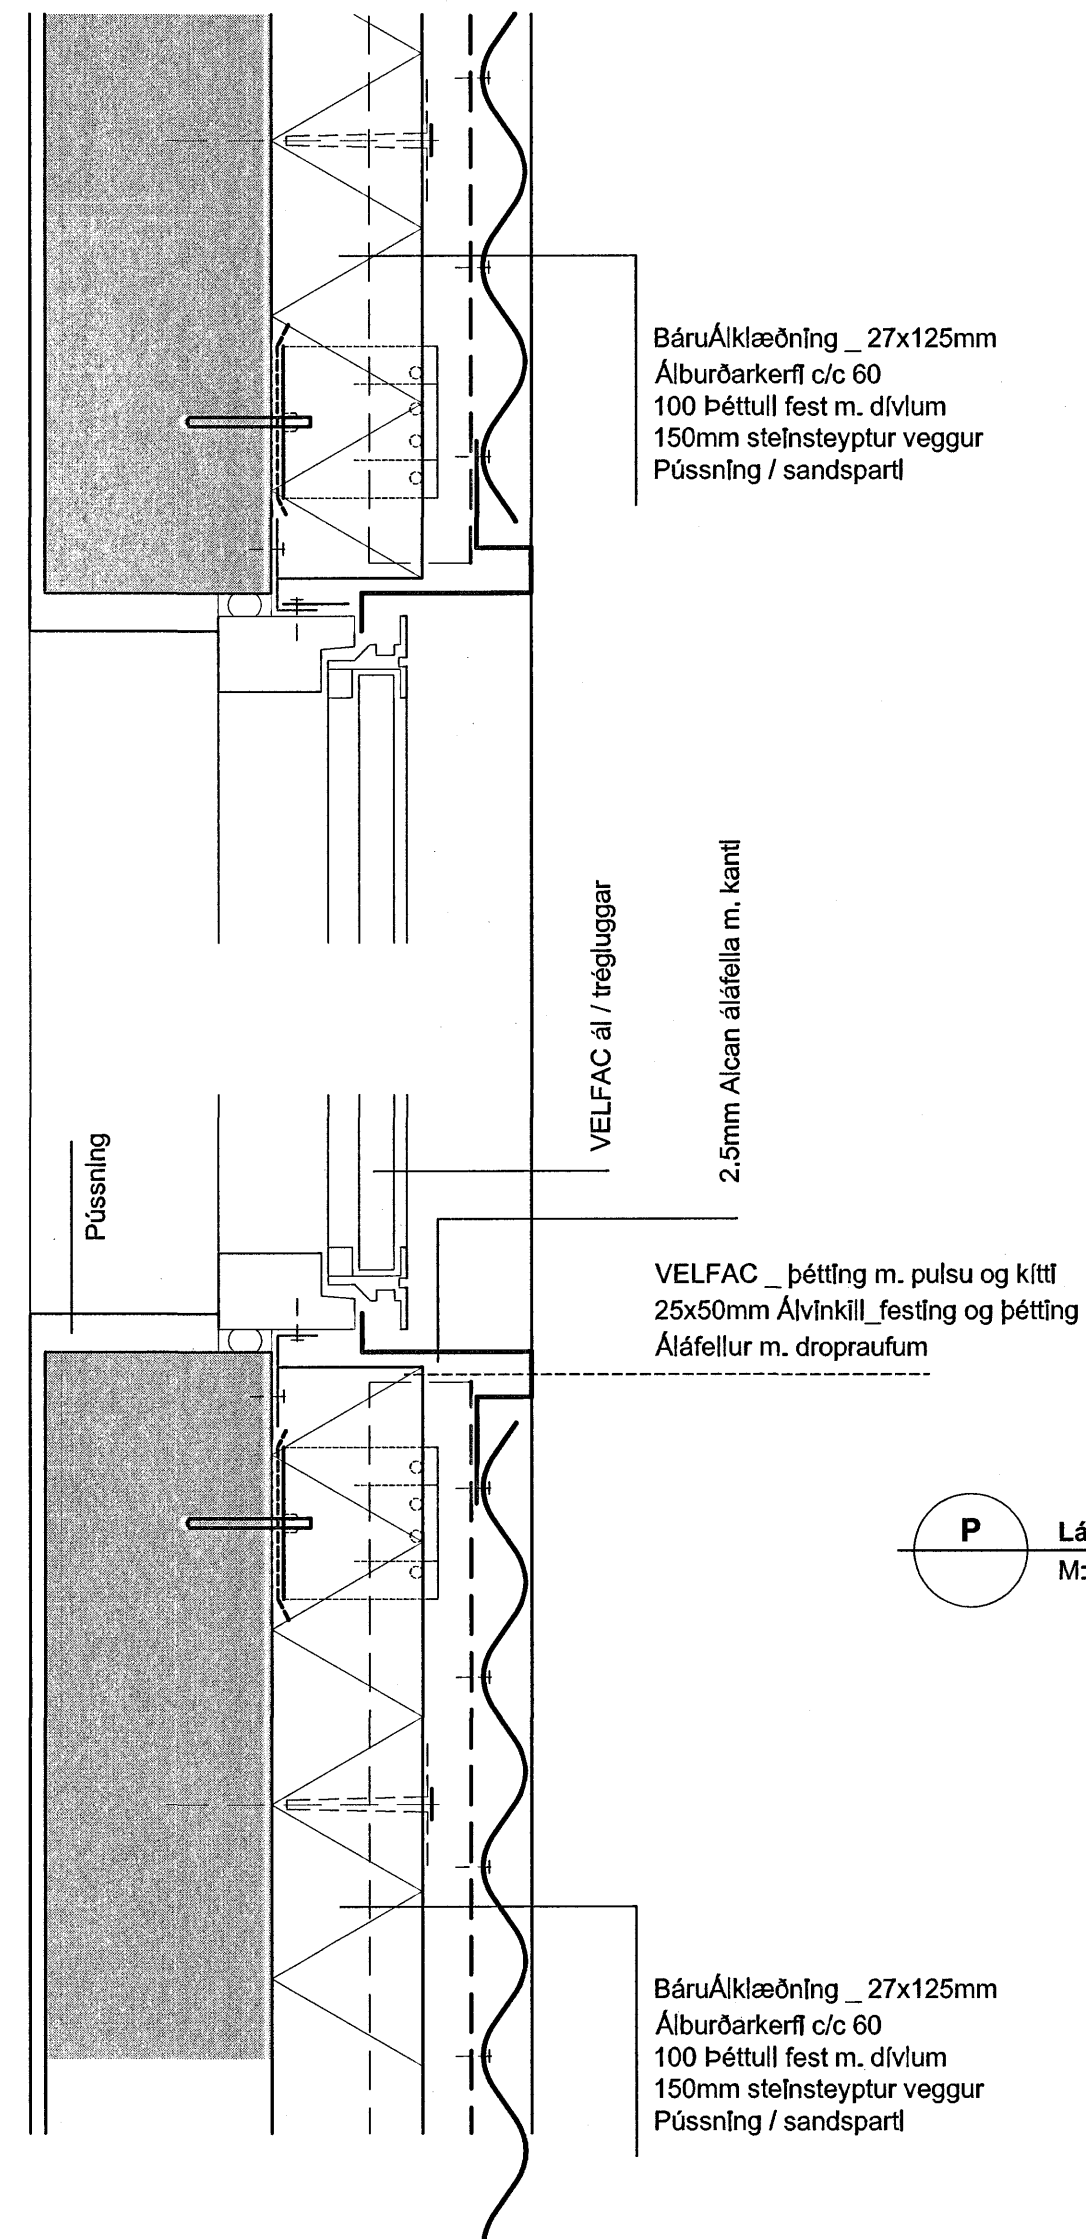


P Lár. - Útveggur, báruáíklæðn. og frág. glugga
 M: 1:5

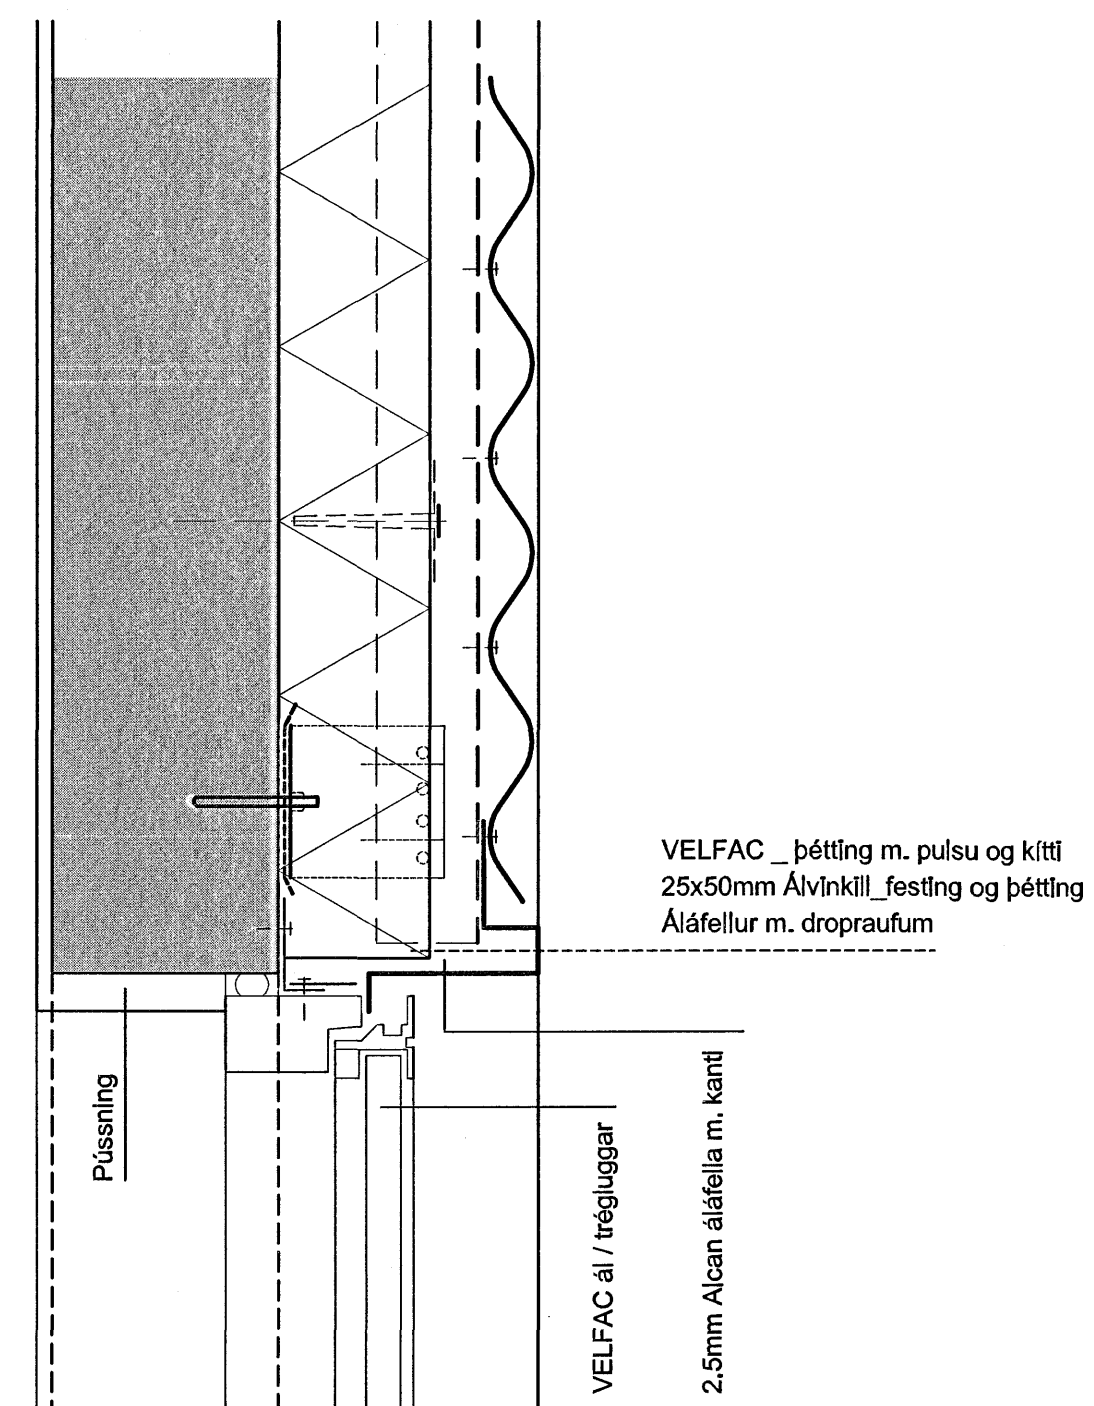

Samþykkt þann
 01 NOV. 2007
 Byggingufltrúnn í Hafnarfirði
 F.h.Sigurbjartur Halldórsson

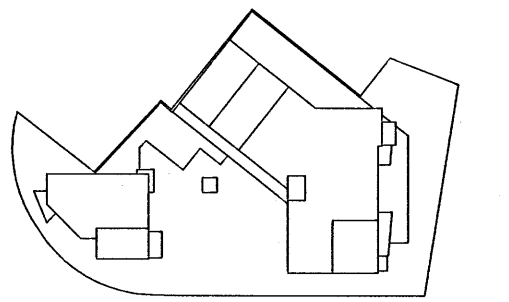

0.5 M

VESTURGATA 18

Fjölbýll í Hfj. mkv: 1:5 **5.05**

Verkeiðning
 Sérhlutar _ Lár. Dell
 Lykildeill _ klæðningar.
 dags. 20.09.'07

ATT arkitektar att@arkitekt.is
 Trönuhrauni 1 220 Hfj. kt: 590406 0580
 s: 5454 700 f: 5454 701 GSM: 897 2380

Tryggvi Tryggvason
 Tryggvi Tryggvason FAI kt: 261256 5769

att arkitektar _ í samstarfi við _ einrúm arkitekta

einrúm arkitektar
 glæheimum 20 104 reykjavík
 sími 553 8989 fax 568 8989 einrúm

kristín brynja gunnarsdóttir arkitekt faf
 kt.: 040766 5889 k@einrum.com