
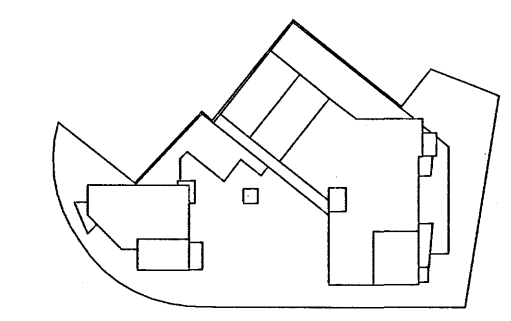
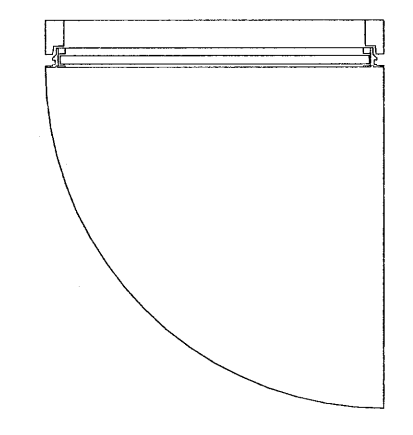
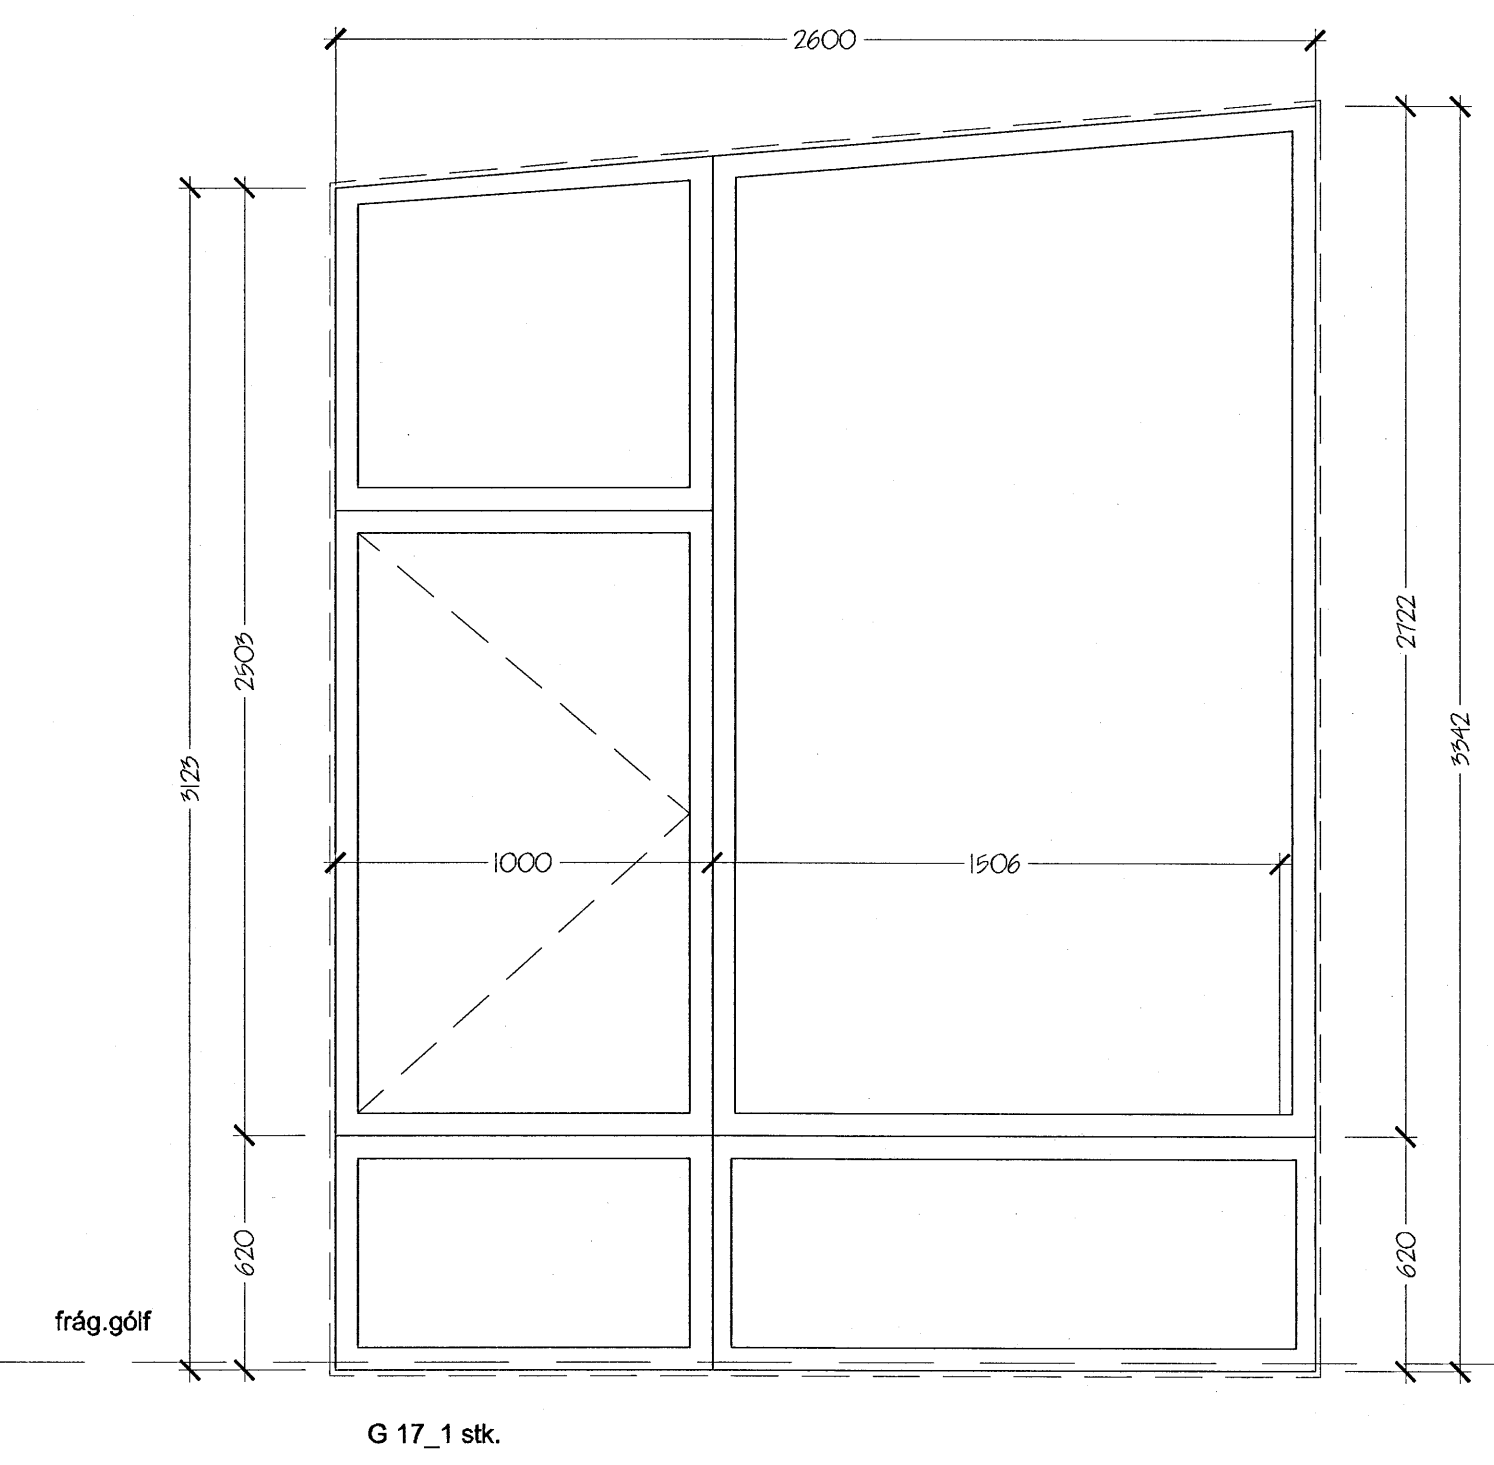
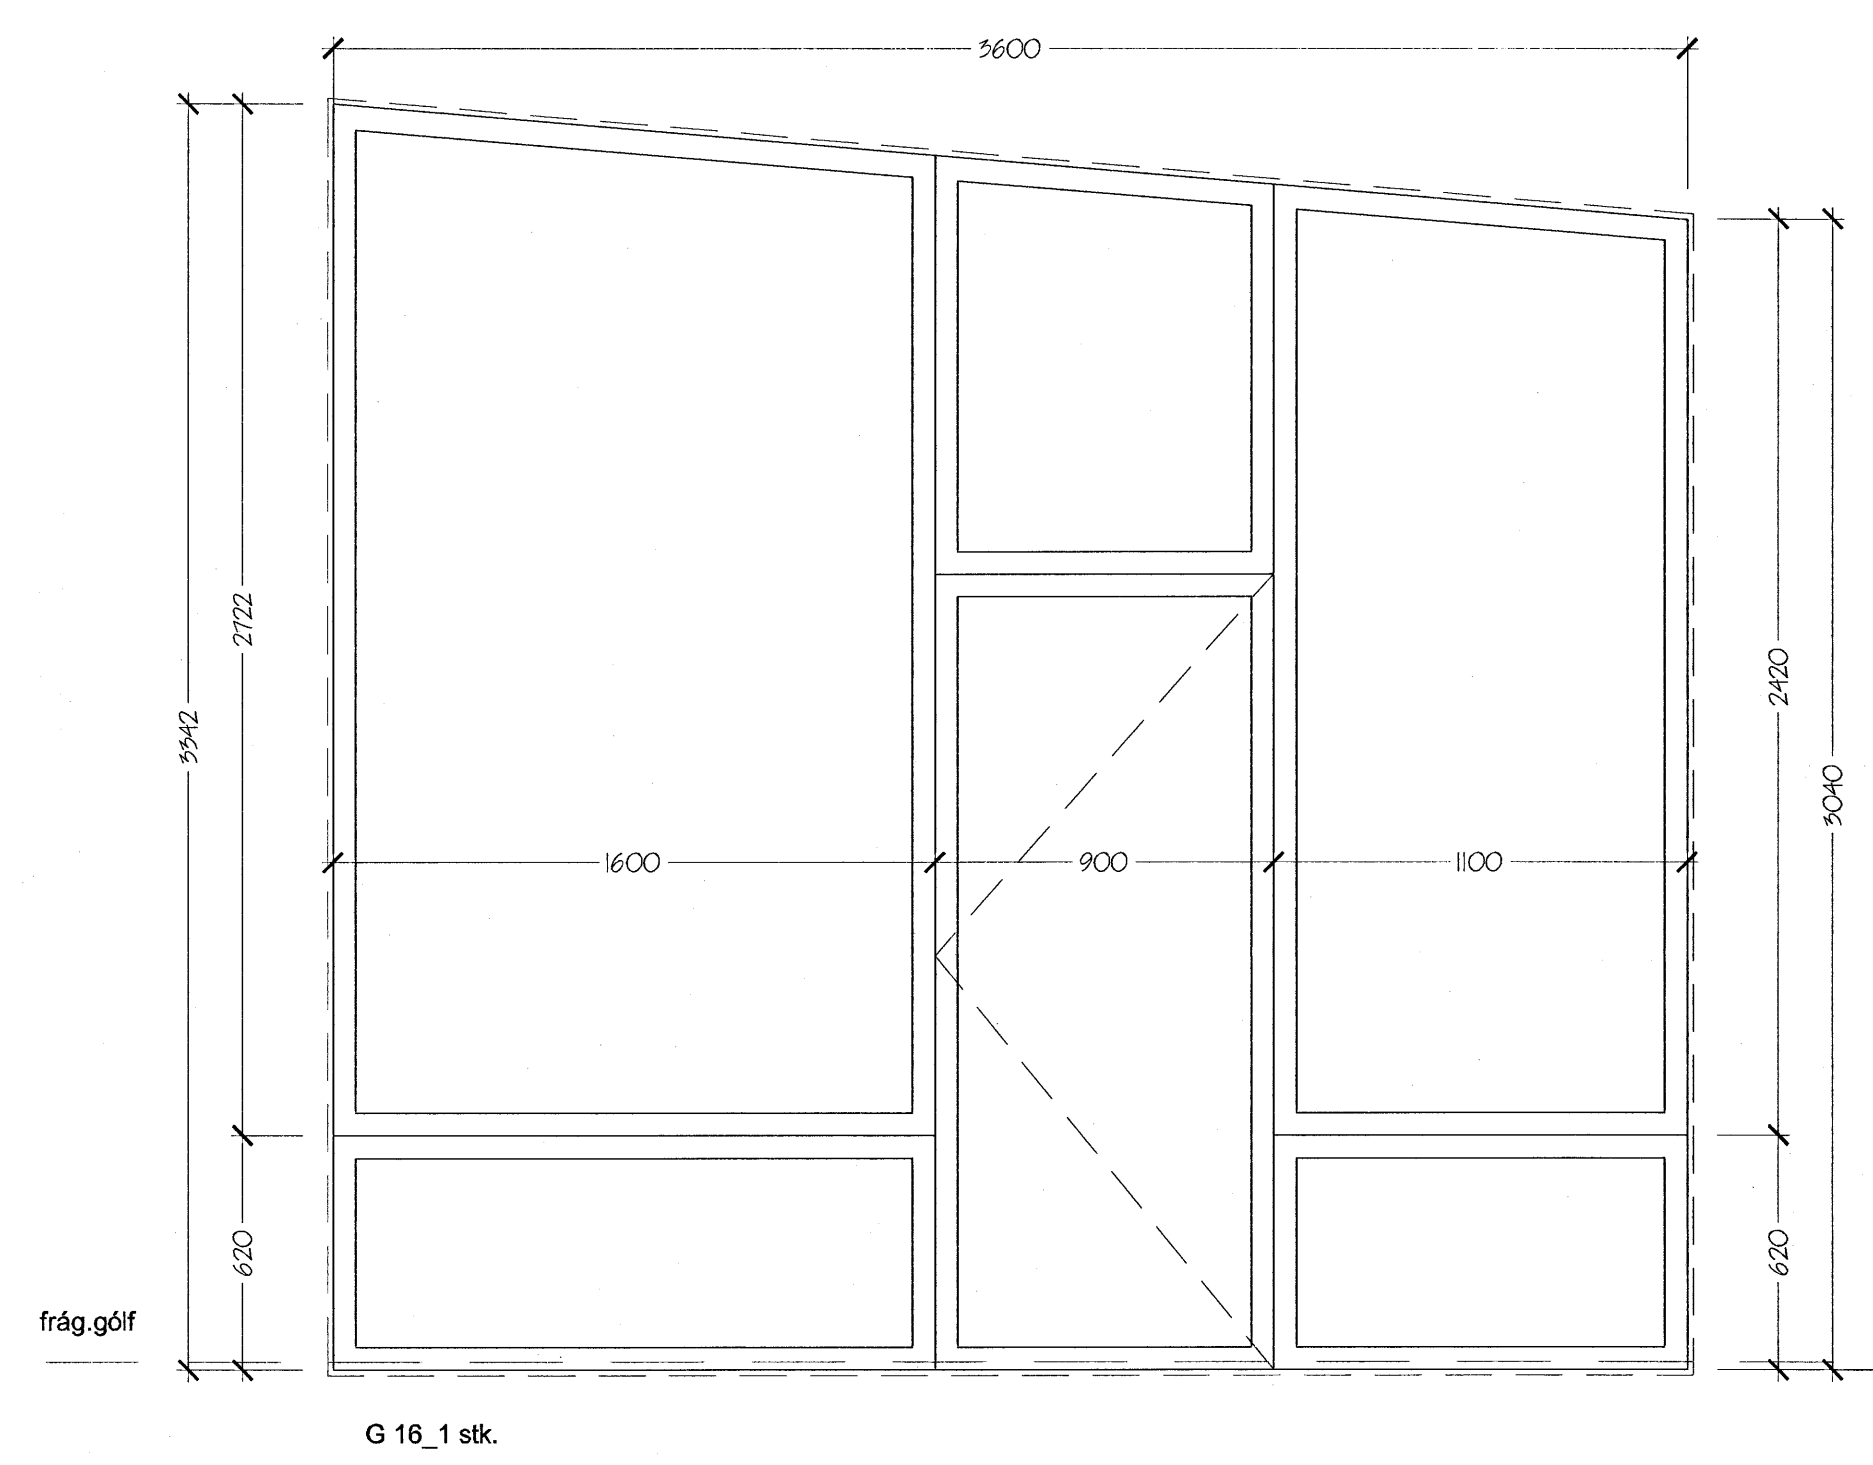


Samþykkt þann
 01 NOV. 2007
 Byggingulltrúinn í Hafnarfröð
 F.h.Sigurbjartur Halldórsson

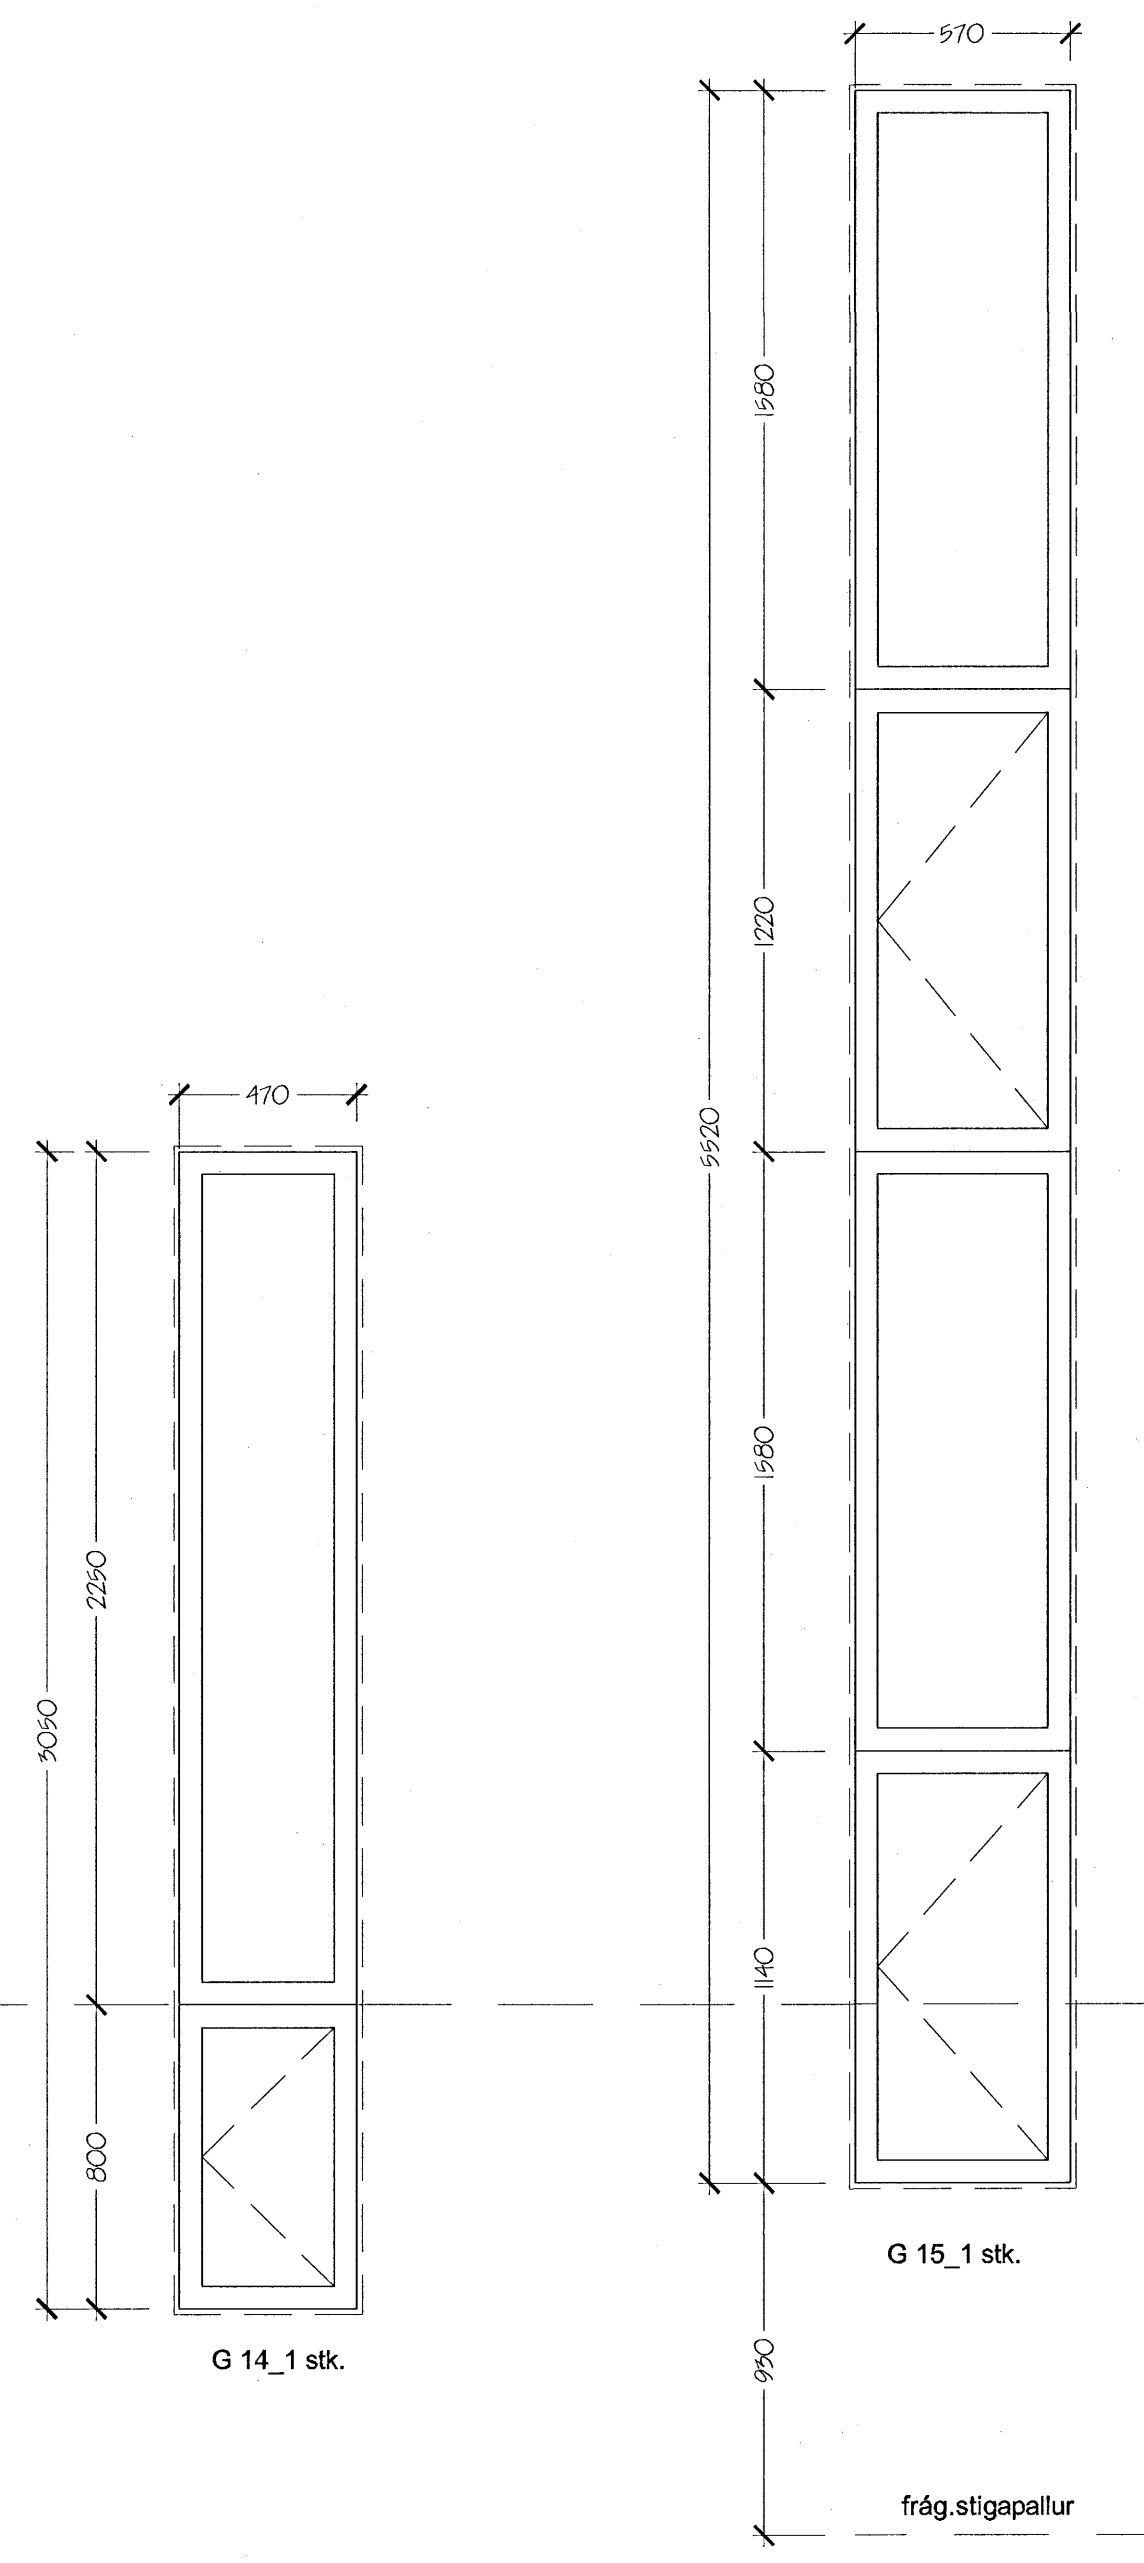

2 M

VESTURGATA 20

Fjölbýli í Hfj.	mkv.: 1:20	3.06
Verkefning Gluggayfirniit_F	dags. 29.10.'07	

ATT arkitektar att@arkitekt.is
 Trénuhrauni 1 220 Hfj. kt: 690406 0580
 s: 5454 700 f: 5454 701 GSM: 897 2380

Tryggvi Tryggvason FAL kt: 261229 5769

att arkitektar _ í samstarfi við _ einrúm arkitekta

einrúm arkitektar glæðheimum 20 sími 553 8989	104 reykjavík fax 568 8989	einrúm
kristín brynja gunnarsdóttir arkitekt faf kt.: 040766 5889	k@einrum.com	