



G 30_1 stk.

G 29_1 stk.

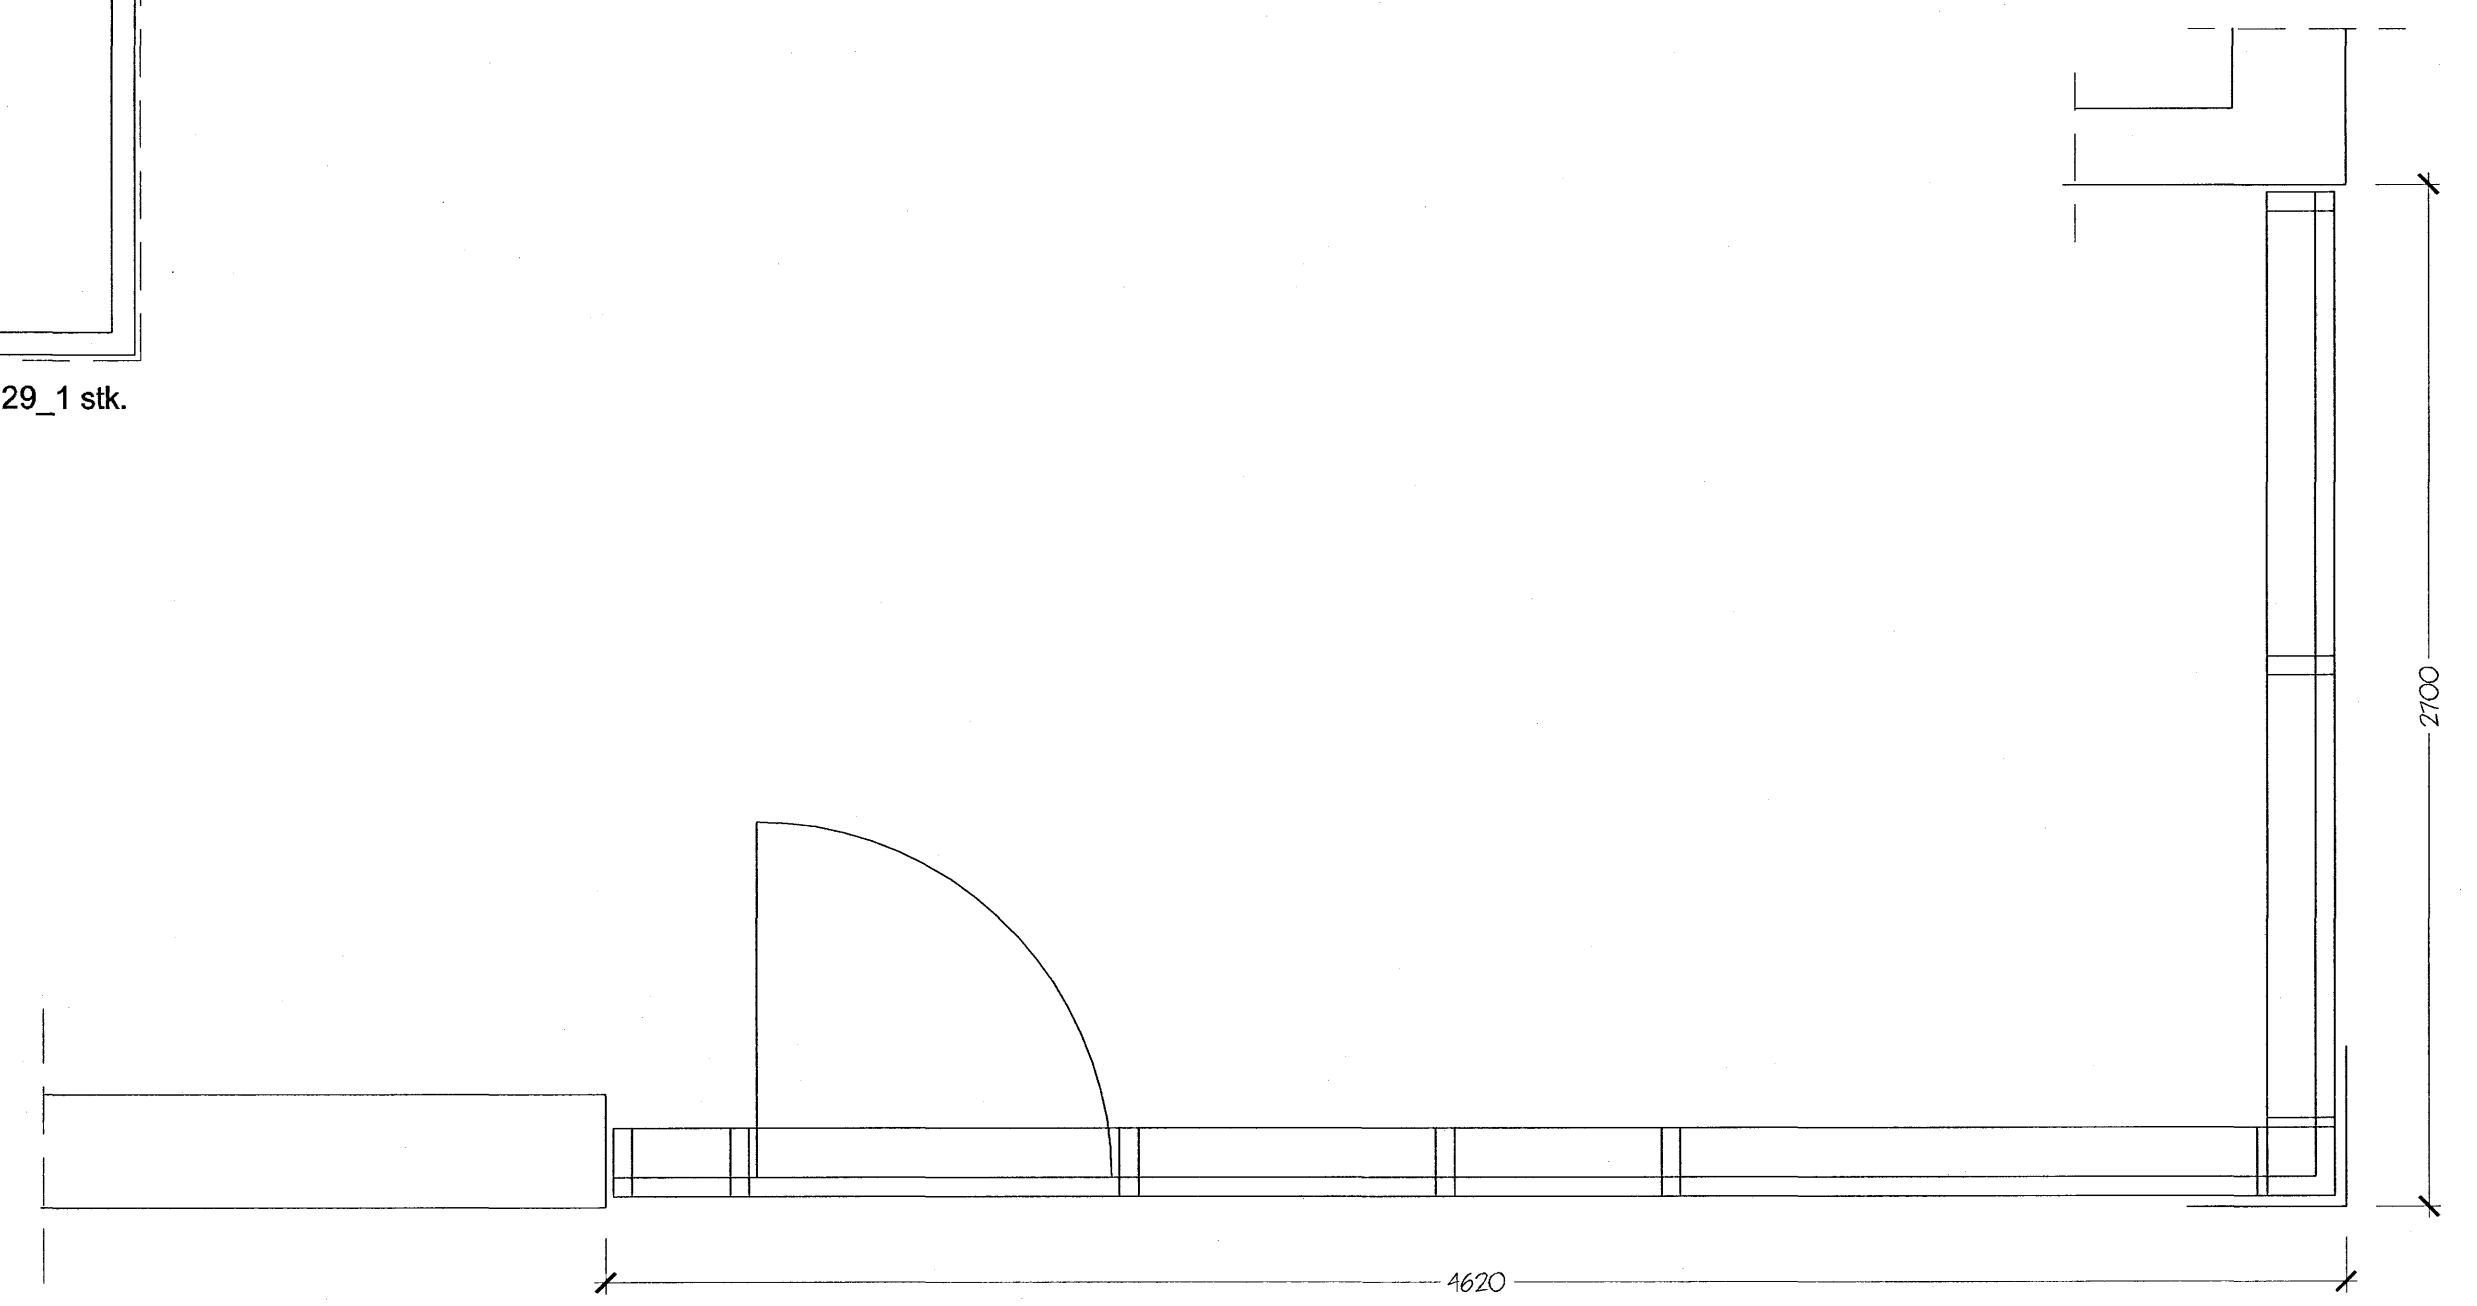


Samþykkt þann
 01 NOV. 2007
 Byggingulltrúinn / Hafnarfróð
 F. h. Sigurbjartur Halldórsson

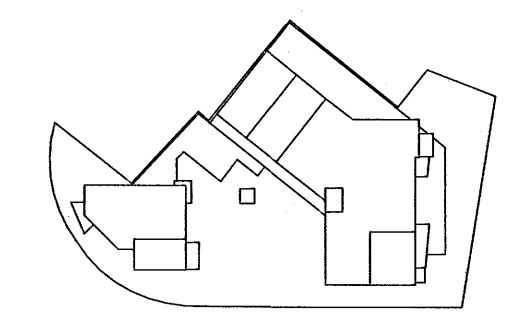

2 M	
VESTURGATA 18	
Fjölbýli í Hfj.	mkv.: 1:20 3.04
Verkefning Gluggayfirir_D	dags. 29.10.07

ATT arkitektar att@arkitekt.is
 Trönuhrauni 1 220 Hfj. kt: 590406 0580
 s: 5454 700 f: 5464 701 GSM: 897 2380
 Tryggvi Tryggvason FAI kt: 261256 5789

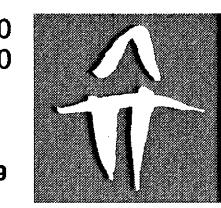

att arkitektar _ 1 samstarfi við _ einrúm arkitekta

einrúm arkitektar glaðheimum 20 sími 553 8989	104 reyjavík fax 568 8989	einrúm
kristín brjá Gunnarsdóttir arkitekt faf kt.: 040766 5889		k@einrum.com