




1 Grunnmynd 1-2.hæð  
Scale: 1:20

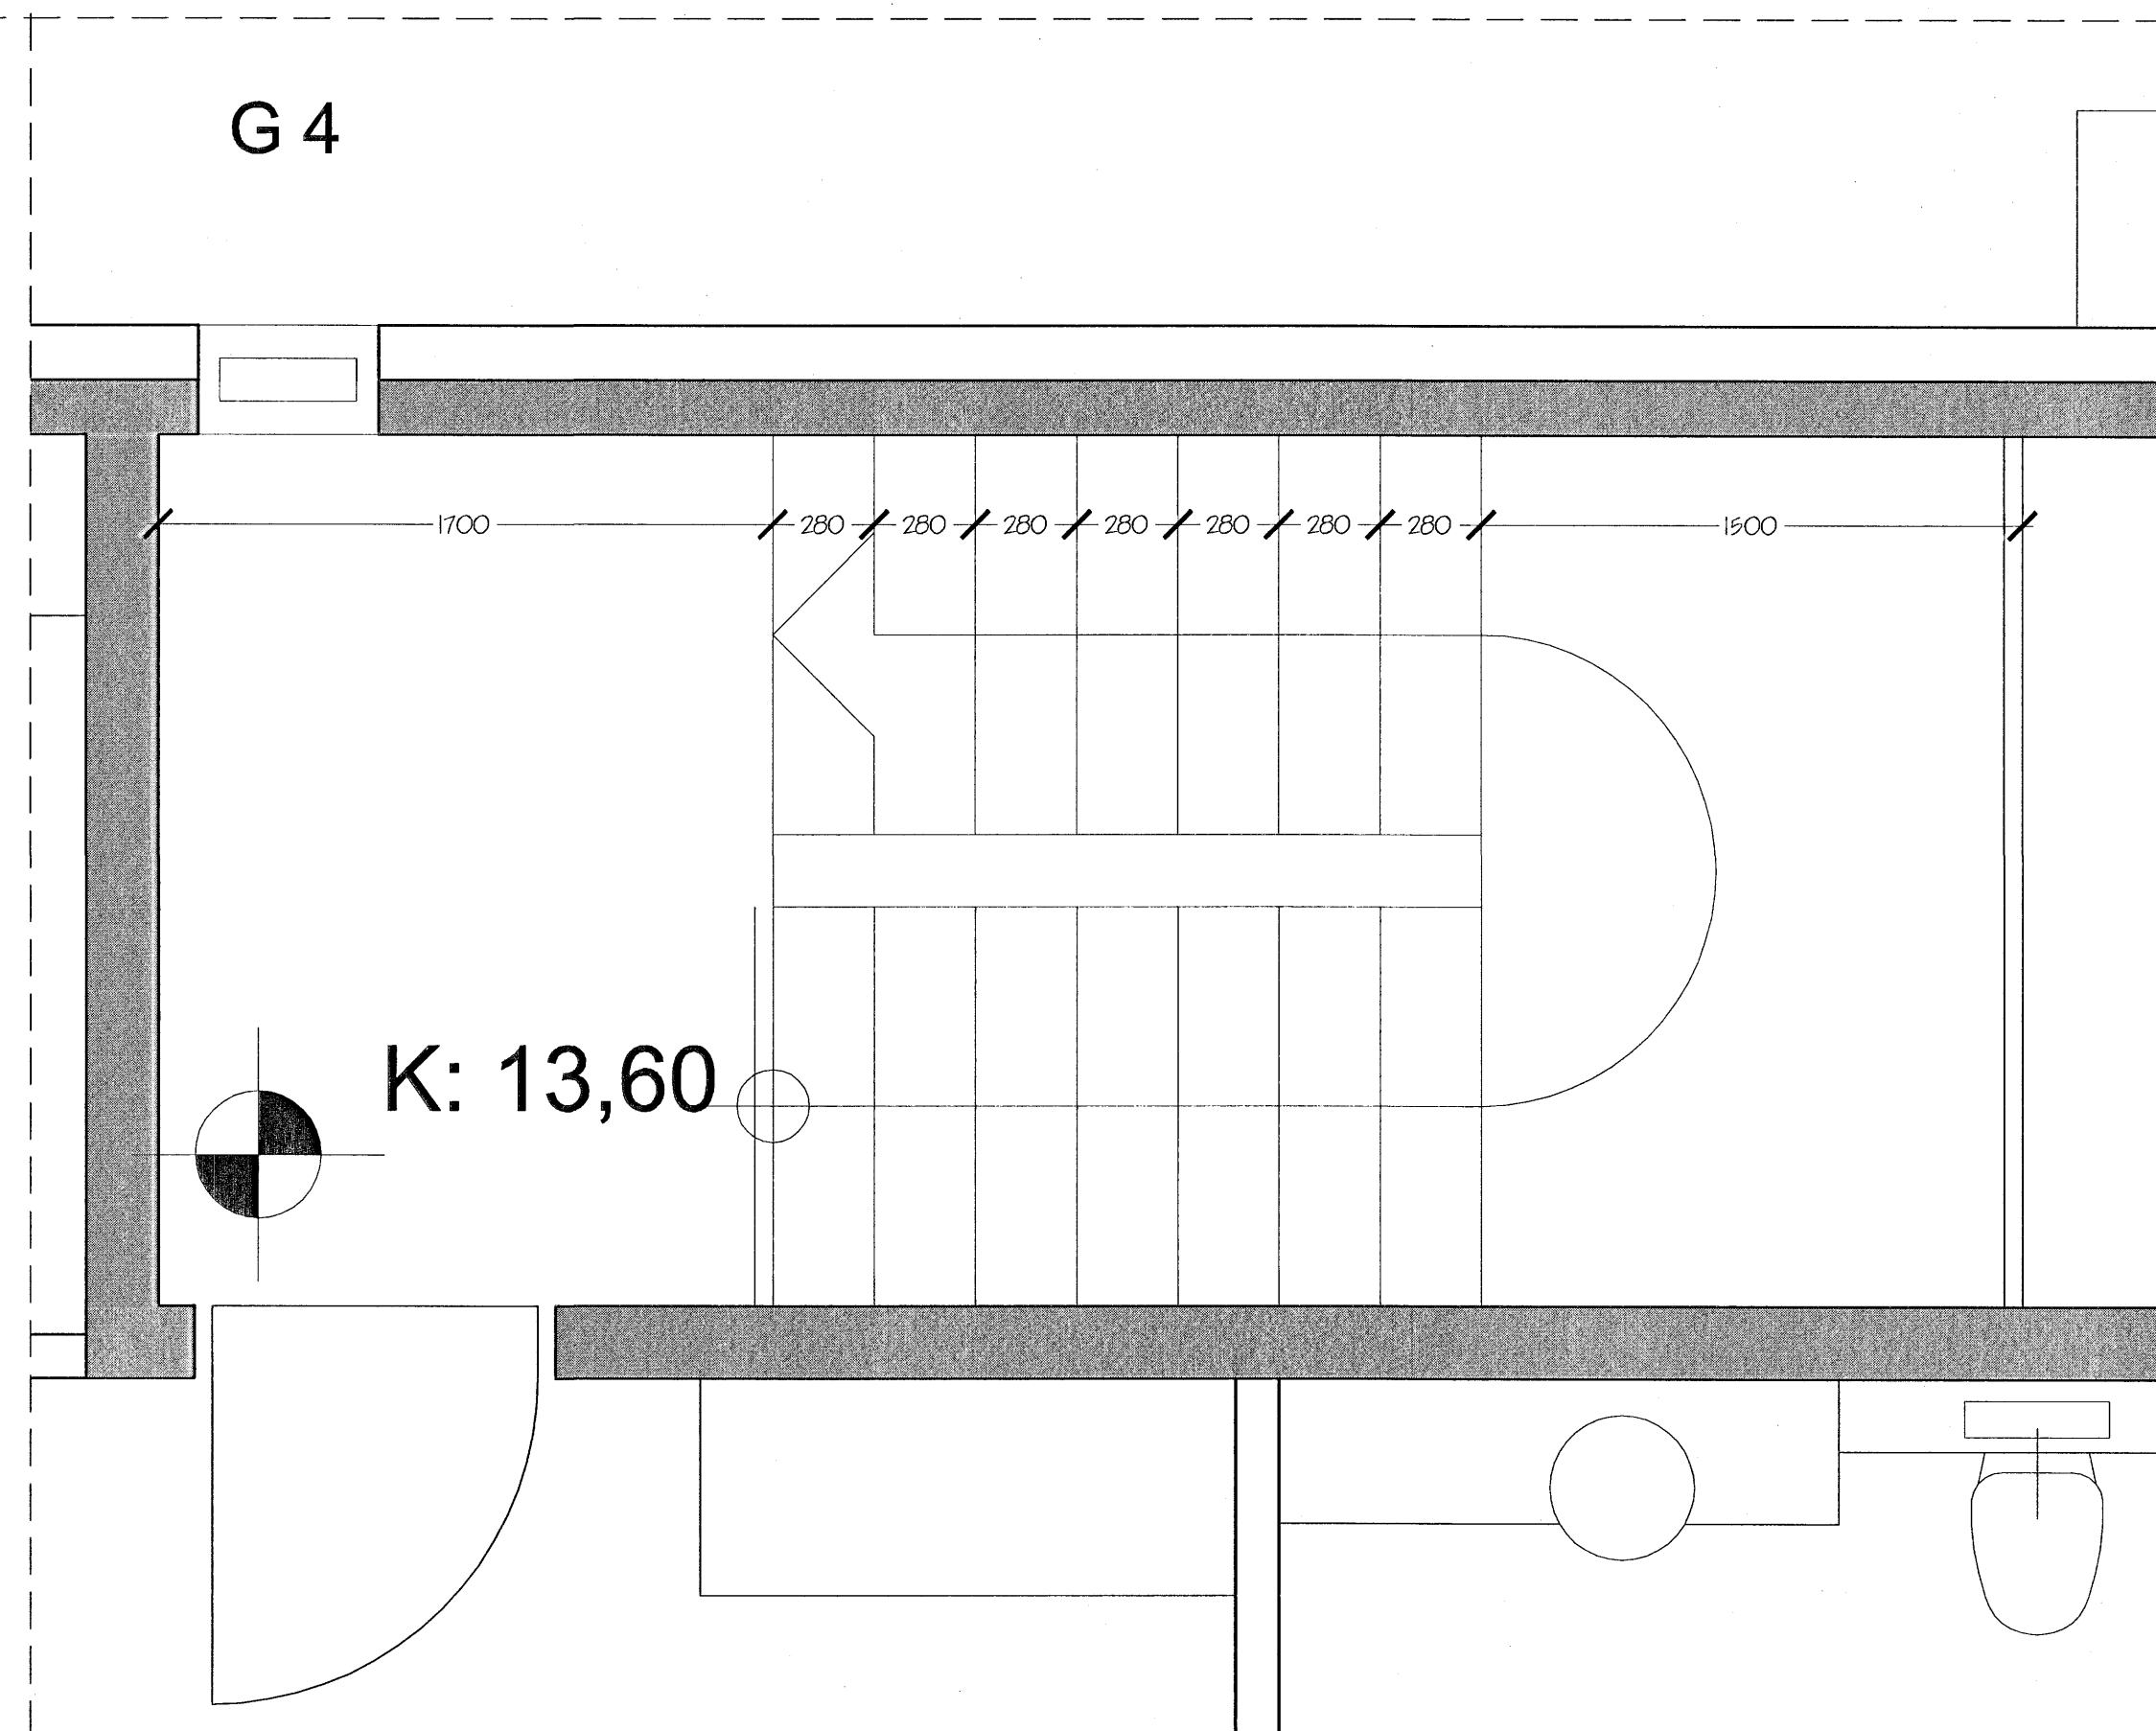


1 Grunnmynd 3.hæð  
Scale: 1:20

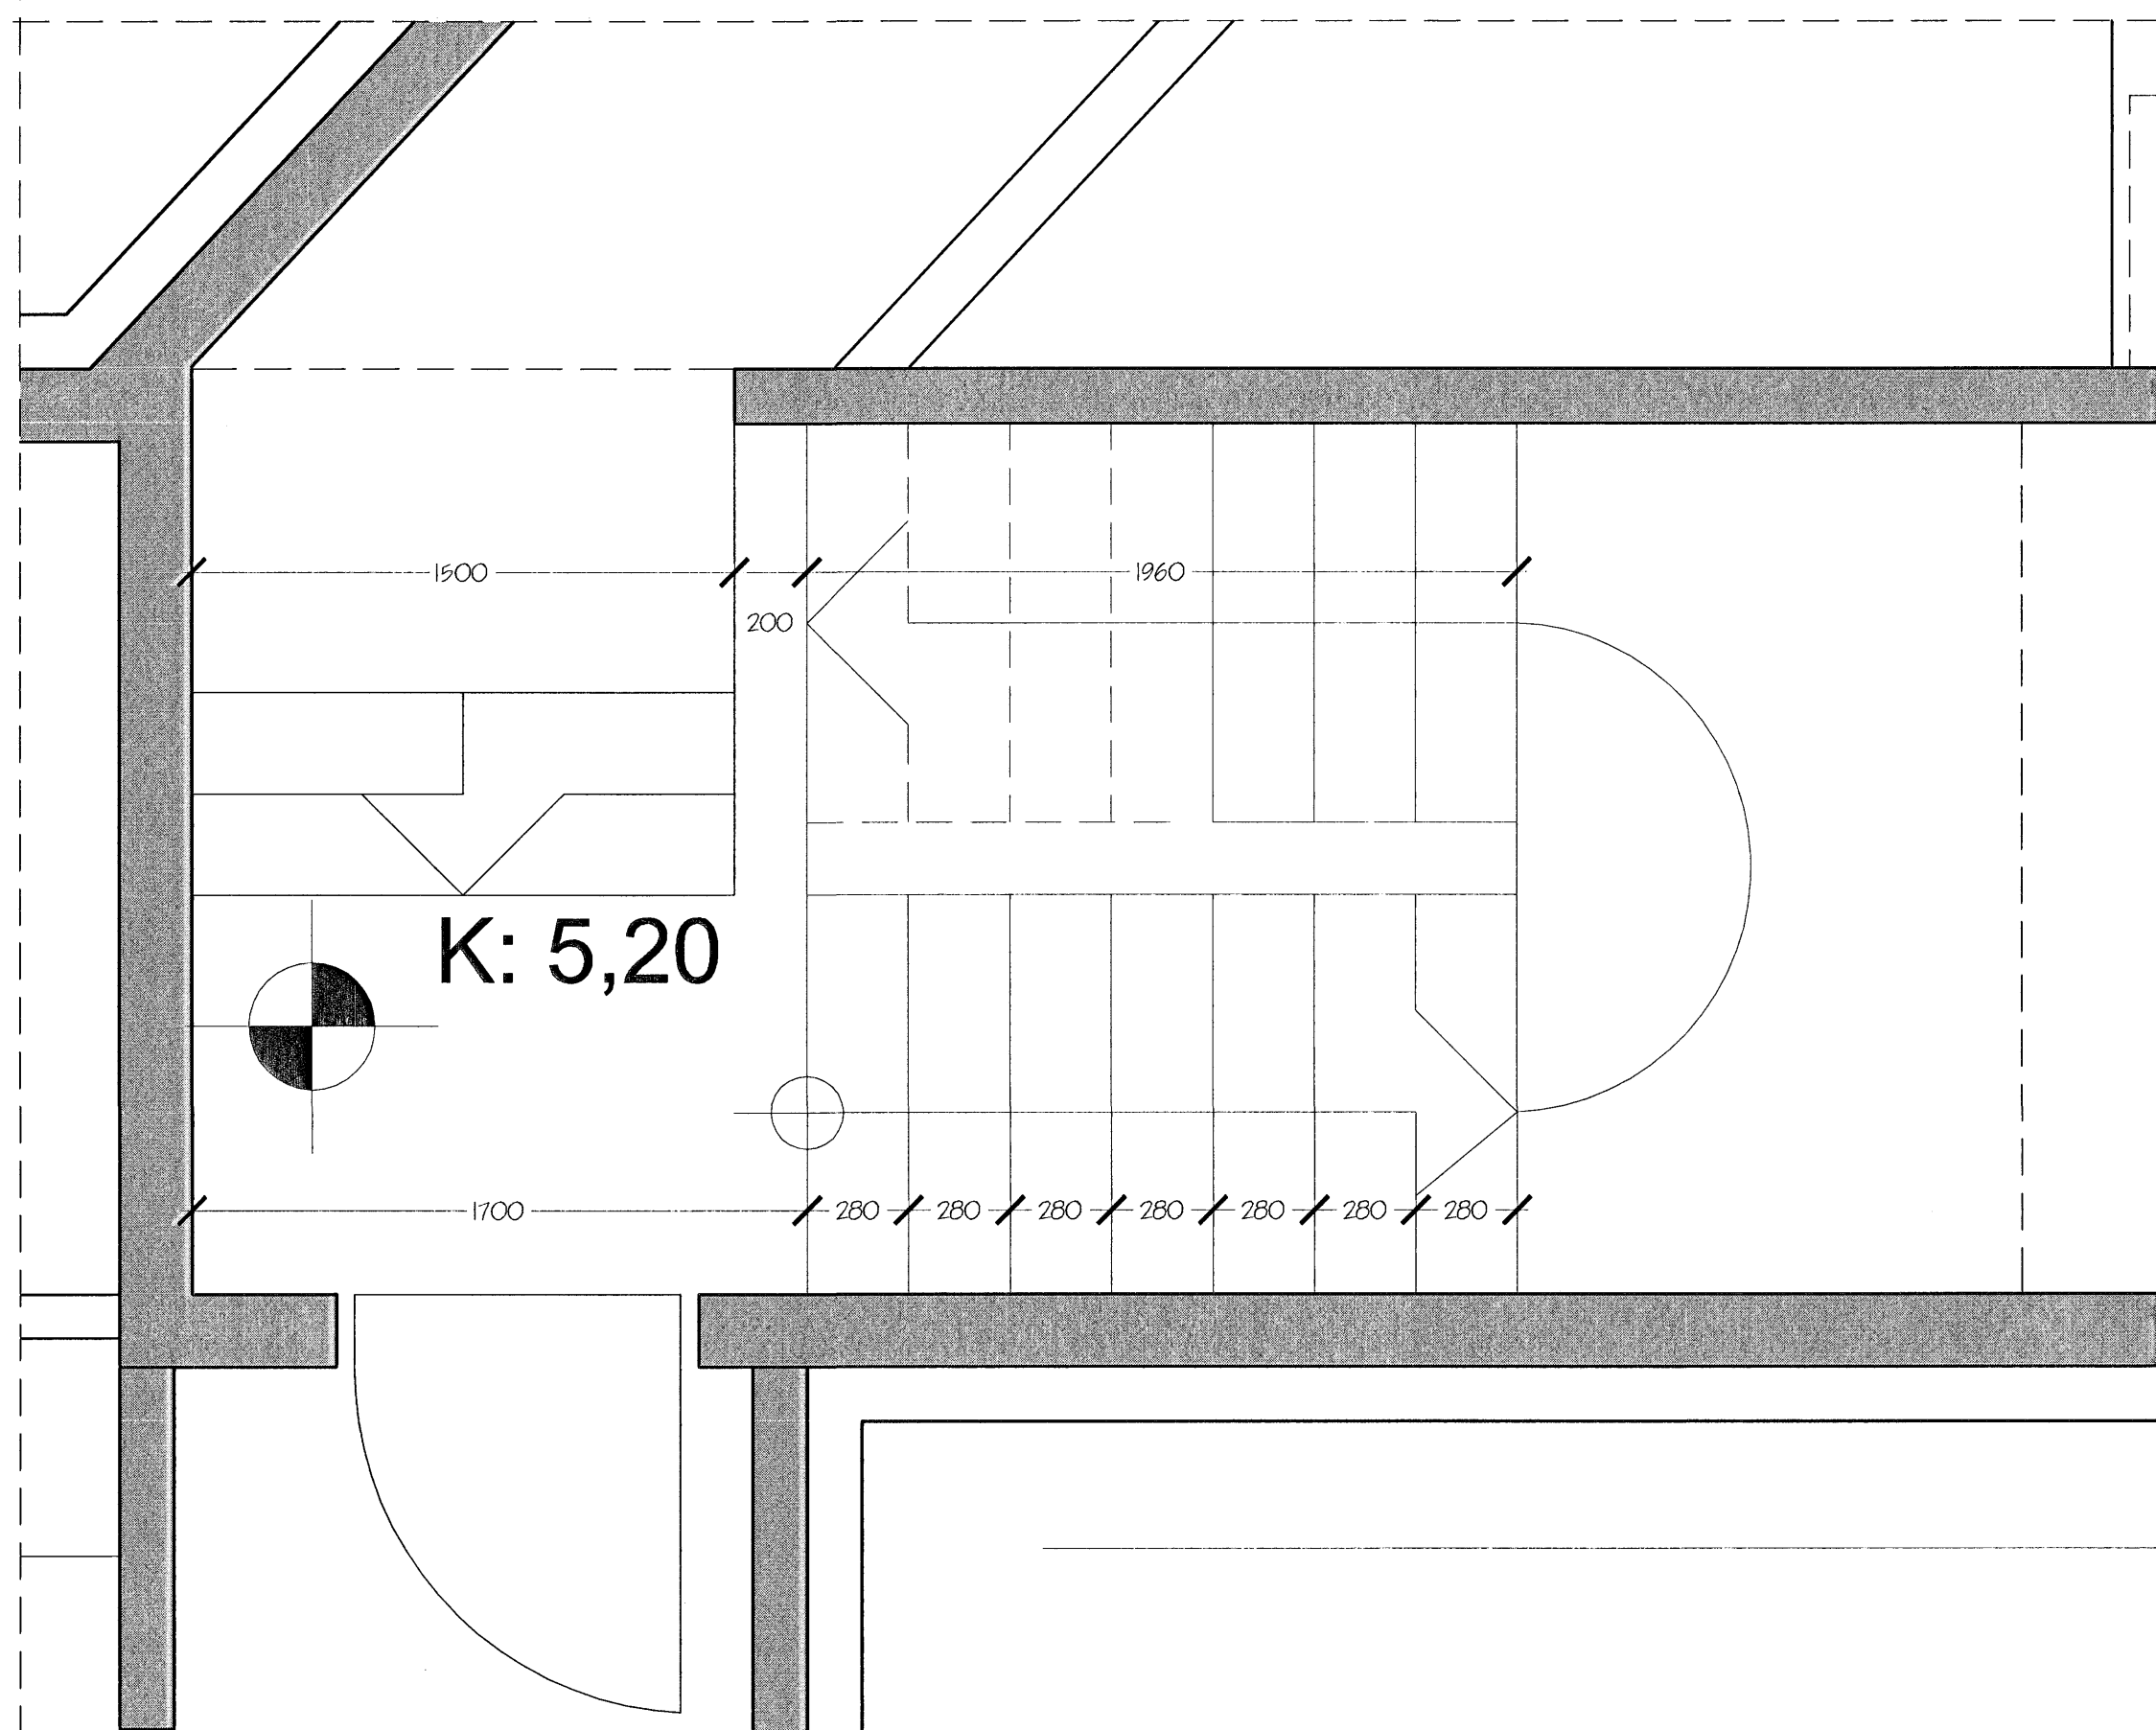

1 Grunnmynd 2.hæð  
Scale: 1:20

 

Samþykkt þann  
01 NOV. 2007  
Byggingufulltrúinn í Hafnarfirði  
F.h. Sigurbjartur Halldórsson

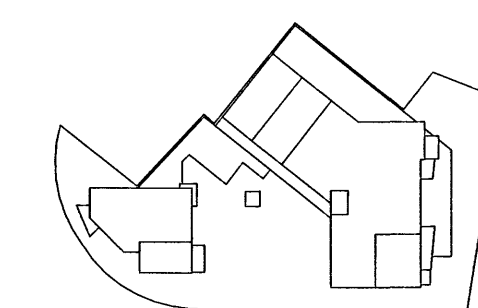

VESTURGATA 20		2 M
Fjölbýli í Hj.	mkv.: 1:20	2.53
Verkefning Deli_Stigar Grunnmyndir	dags. 29.10.07	

ATT arkitektar att@arkitekt.is  
Trönuhrauni 1 220 Hfj. kt: 590406 0580  
s: 5454 700 f: 5454 701 GSM: 897 2380  
Tryggvi Tryggvason FAI kt: 281258 5789

att arkitektar \_ f samstarfi við \_ einrúm arkitekta

einrúm arkitektar  
glaðheimum 20 104 reykjavík einrúm  
sími 553 8989 fax 568 8989

kristín brynja gunnarsdóttir arkitekt fof  
kt.: 040766 5889 k@einrum.com