




1 Grunnmynd kjallari
Scale: 1:20

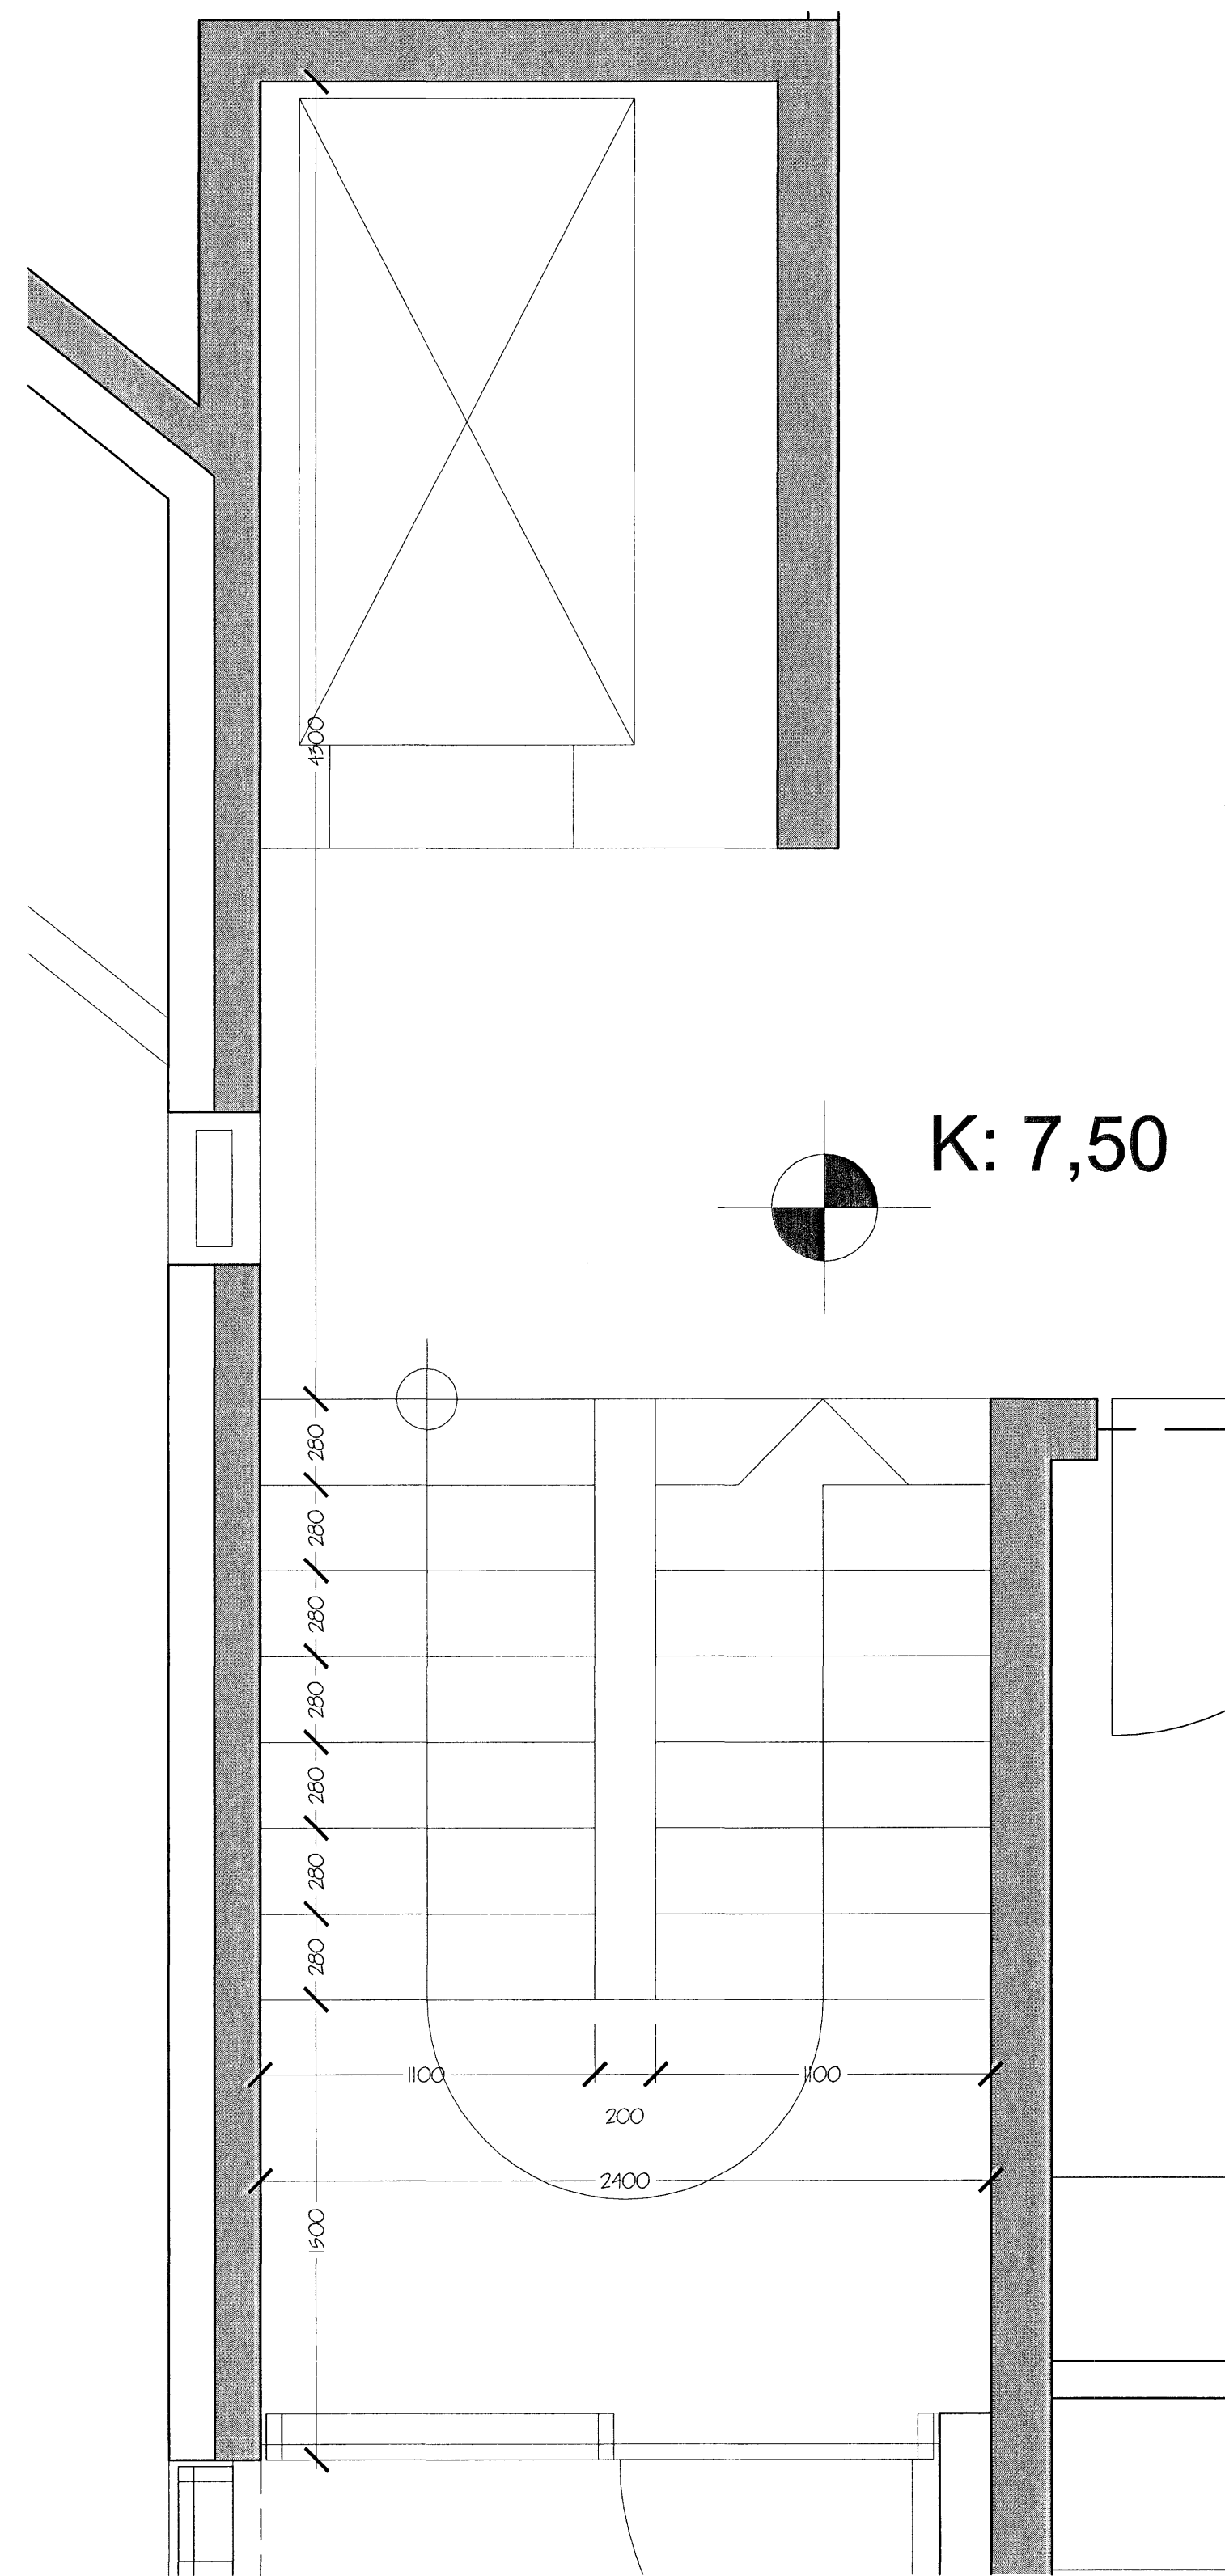


1 Grunnmynd 1-2.hæð
Scale: 1:20

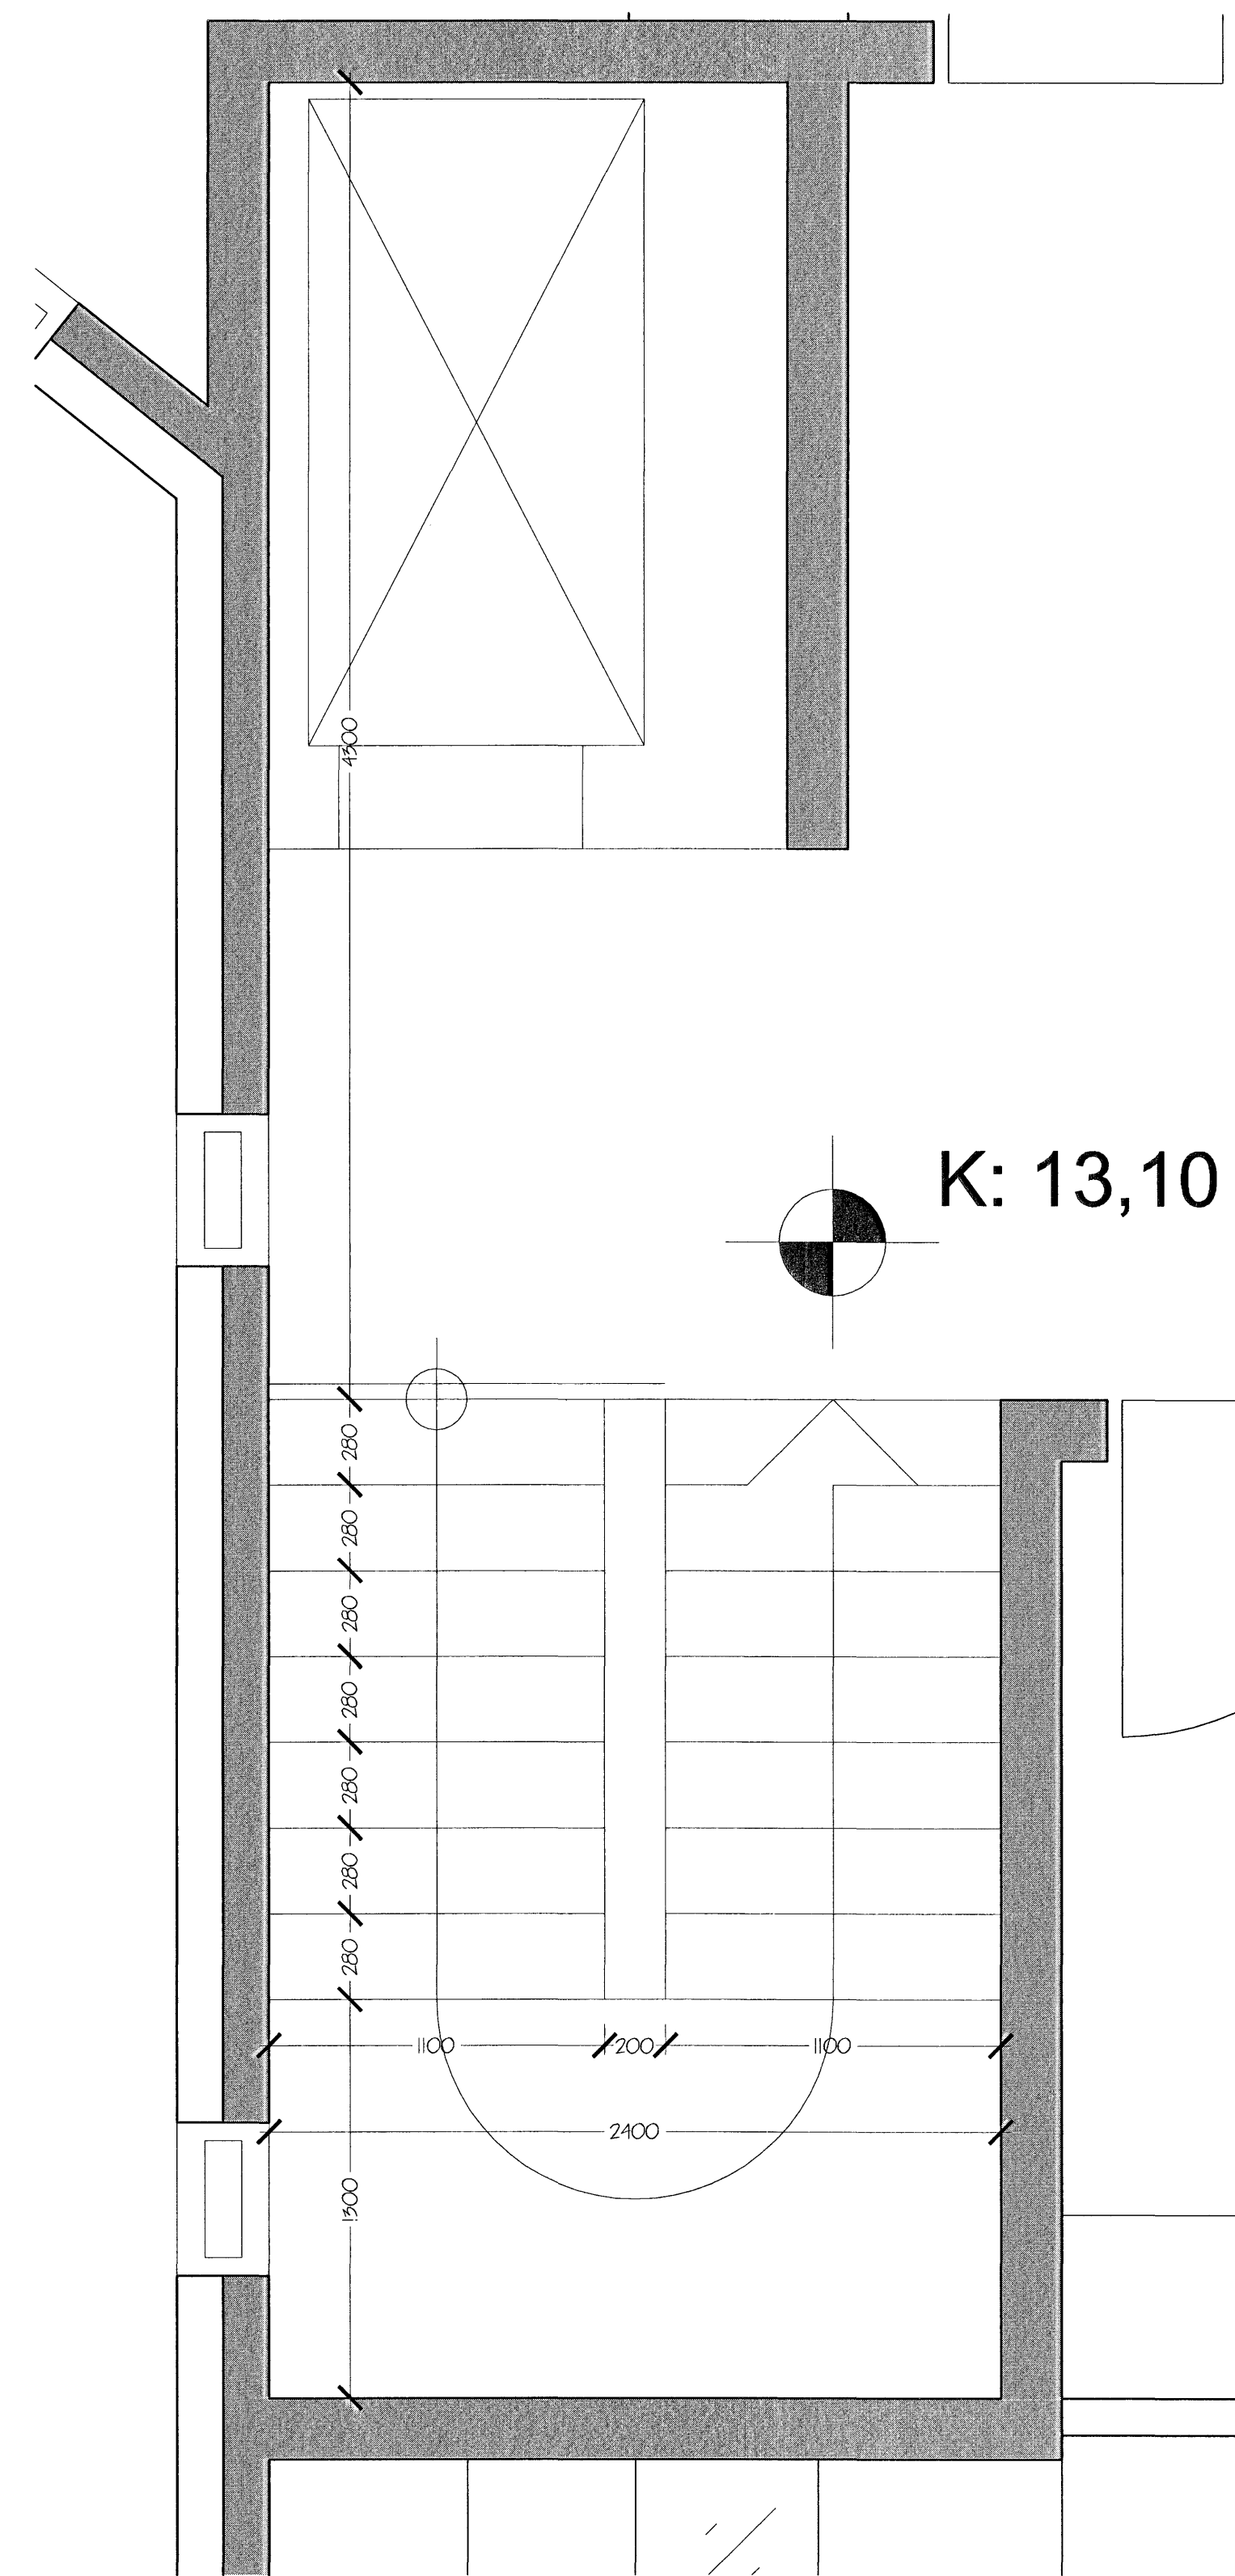

1 Grunnmynd 3.hæð
Scale: 1:20

 


Sampykkt þann
01 NOV. 2007
Byggingultrúinn í Hafnarfirði
F.h. Sigurbjartur Halldórsson

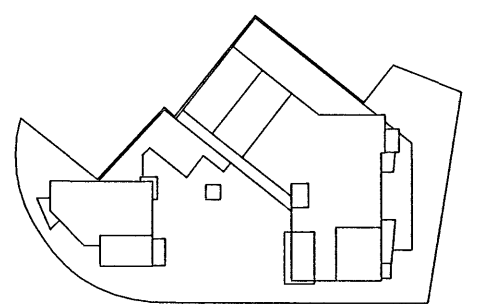

VESTURGATA 18		2 M
Fjölbýli í Hfj.	mkv.: 1:20	2.51
Verkefning Delli Stigarlyfta Grunnmyndir	dags. 29.10.07	

ATT arkitektar att@arkitekt.is
Trönuhrauni 1 220 Hfj. kt: 590408 0580
s: 5454 700 f: 5454 701 GSM: 897 2380
Trýggvi Trýggvason FAI kt: 261256 5769

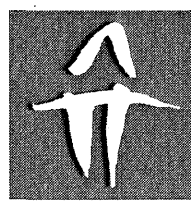

att arkitektar _ í samstarfi við _ einrúm arkitekta

einrúm arkitektar
glaðheimum 20 104 reykjavík einrúm
sími 553 8989 fax 568 8989
kristín brynja gunnaradóttir arkitektar faf
kt.: 040766 5889 k@einrum.com