



GRUNNMYND 1:50

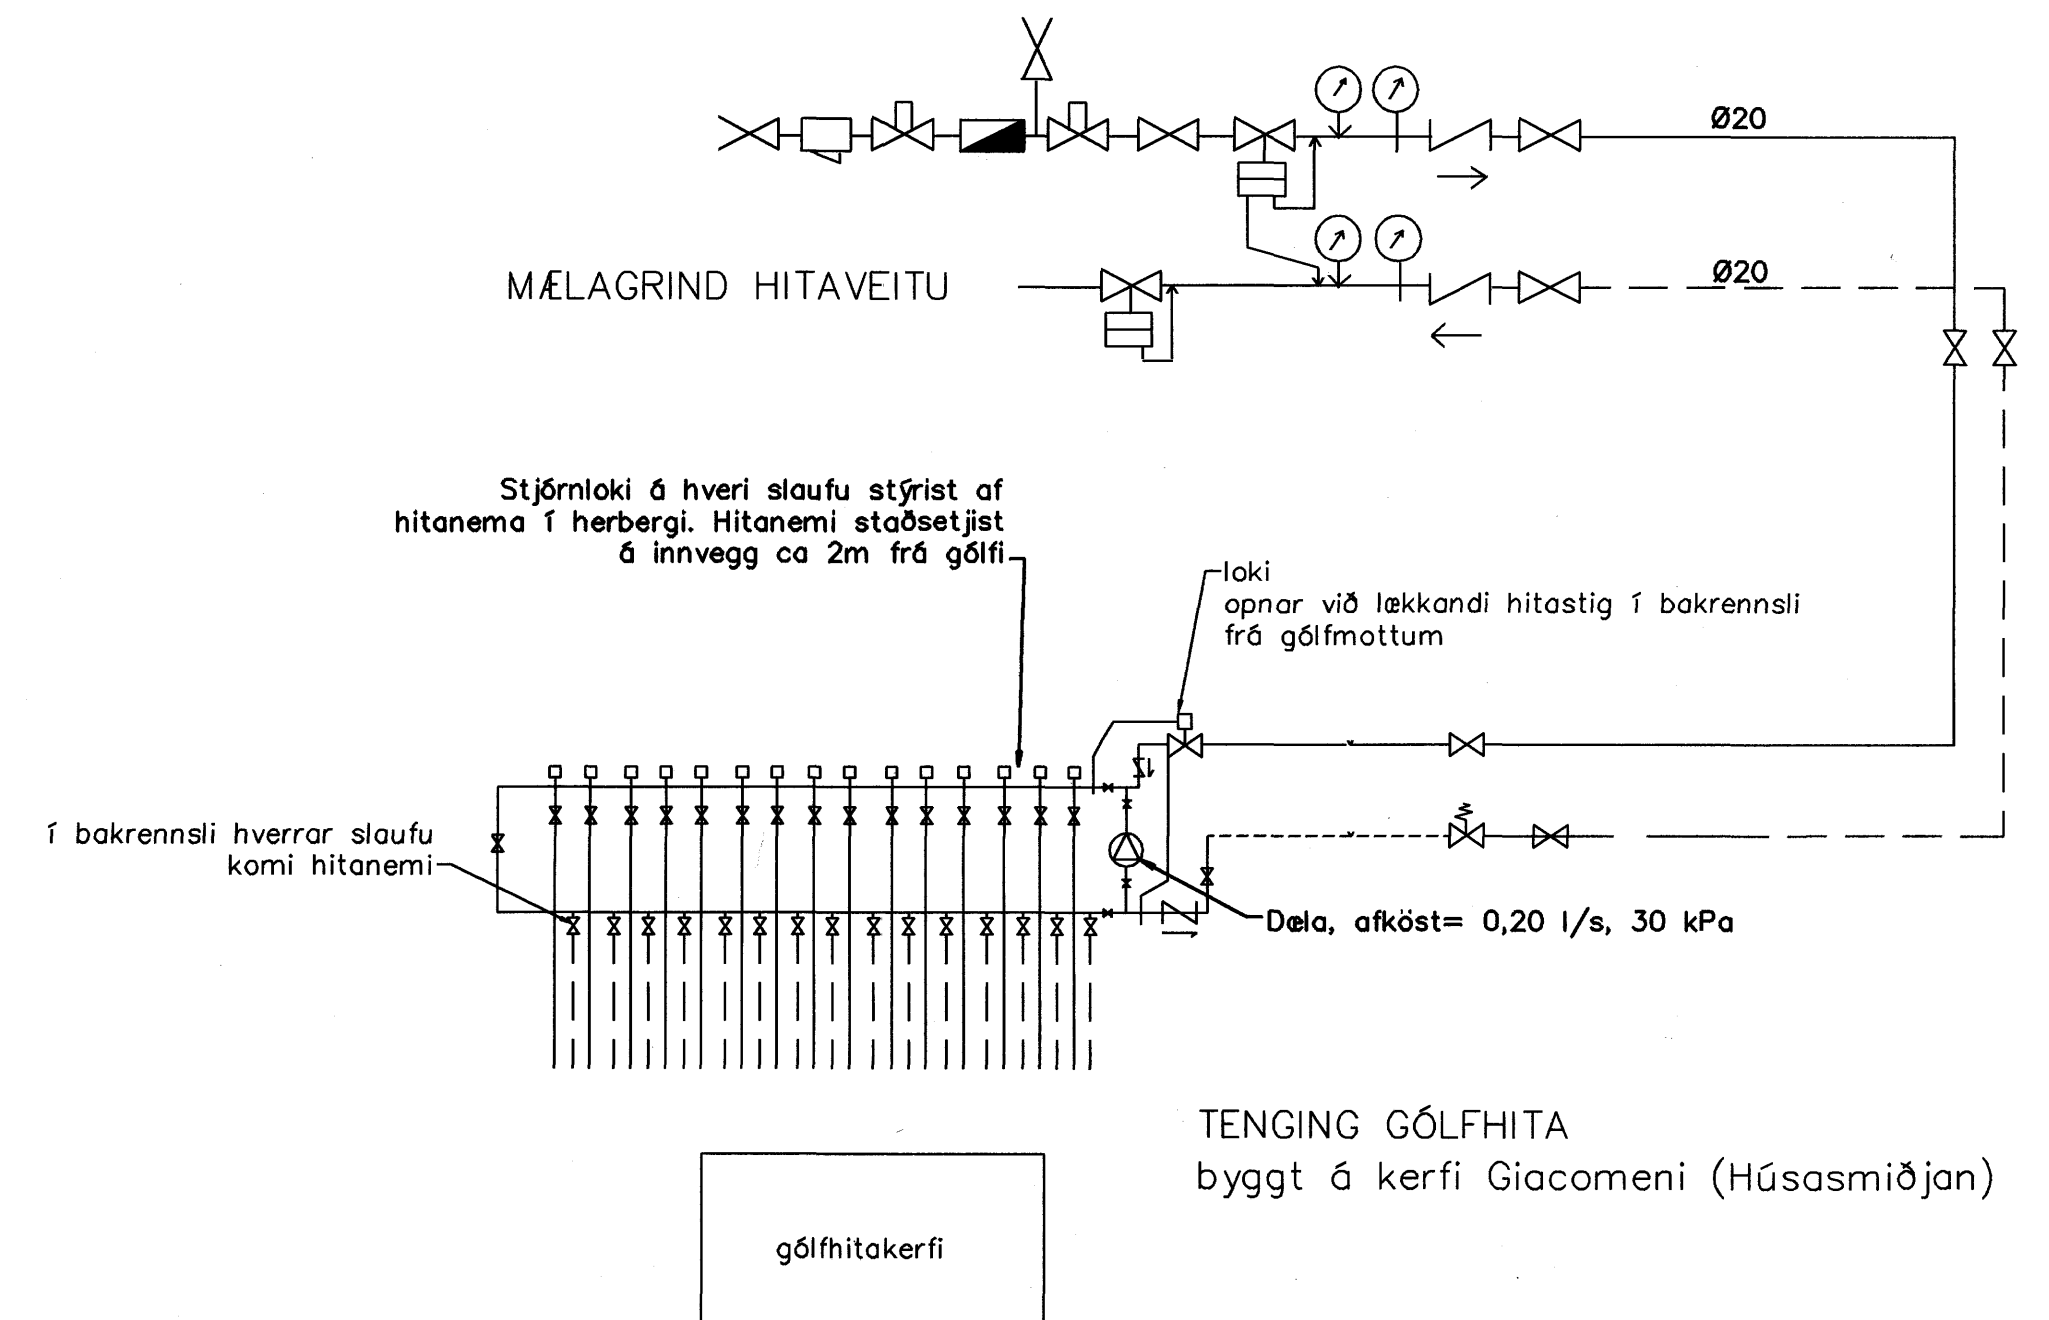

Samþykkt þann
31 OKT. 2007
Byggingfulltrúinn í Hafnarfirði
F.h. Sigurbjartur Halldórsson

GÓLFHITALAGNIR
20x2,5 Pe-PEX c/c100 OG 200

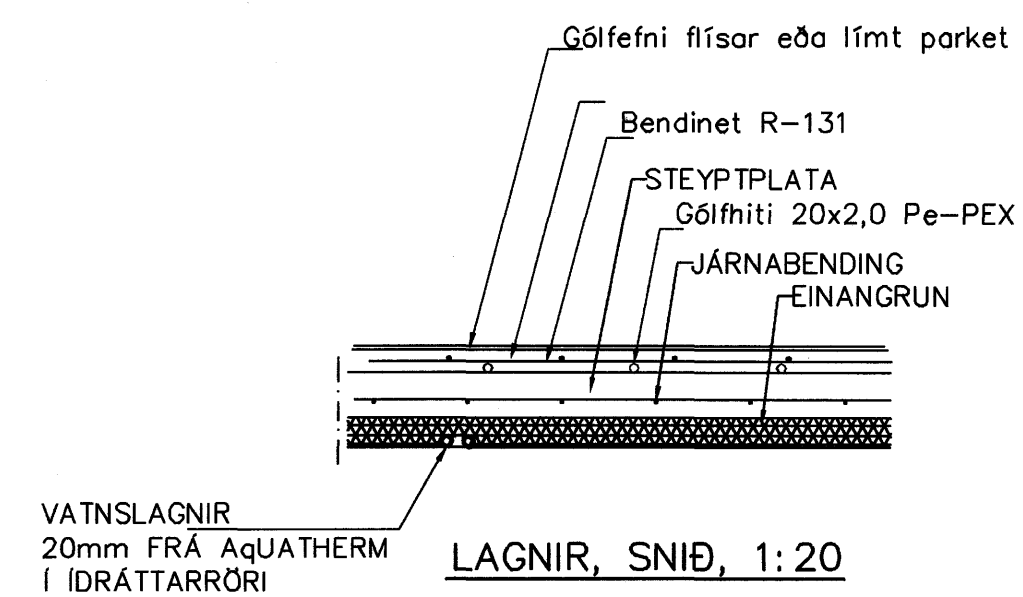

Br.	Dags.	Eðli breytinga	Sign.
HNODRAVELLIR 20 HAFNARFIRÐI			
GÓLFHITALAGNIR			
MKV. 1:50 1:20			
DAGS. OKT. 2007			
VERK NR. 2712			
TEIKN. NR. 2-03			
HANNAD SIG. ÞORLEIFSS. KT. 241148-3009			
TEIKNAD G.H.			
YFIRFARID			
TÆKNIPJÓNUSTA SIGURDAR ÞORLEIFSSONAR ehf STRANDGÖTU 11 220 HAFNARFIRÐI Sími 555-4255 FAX 565-2875 E-mail tsth@simnet.is			