

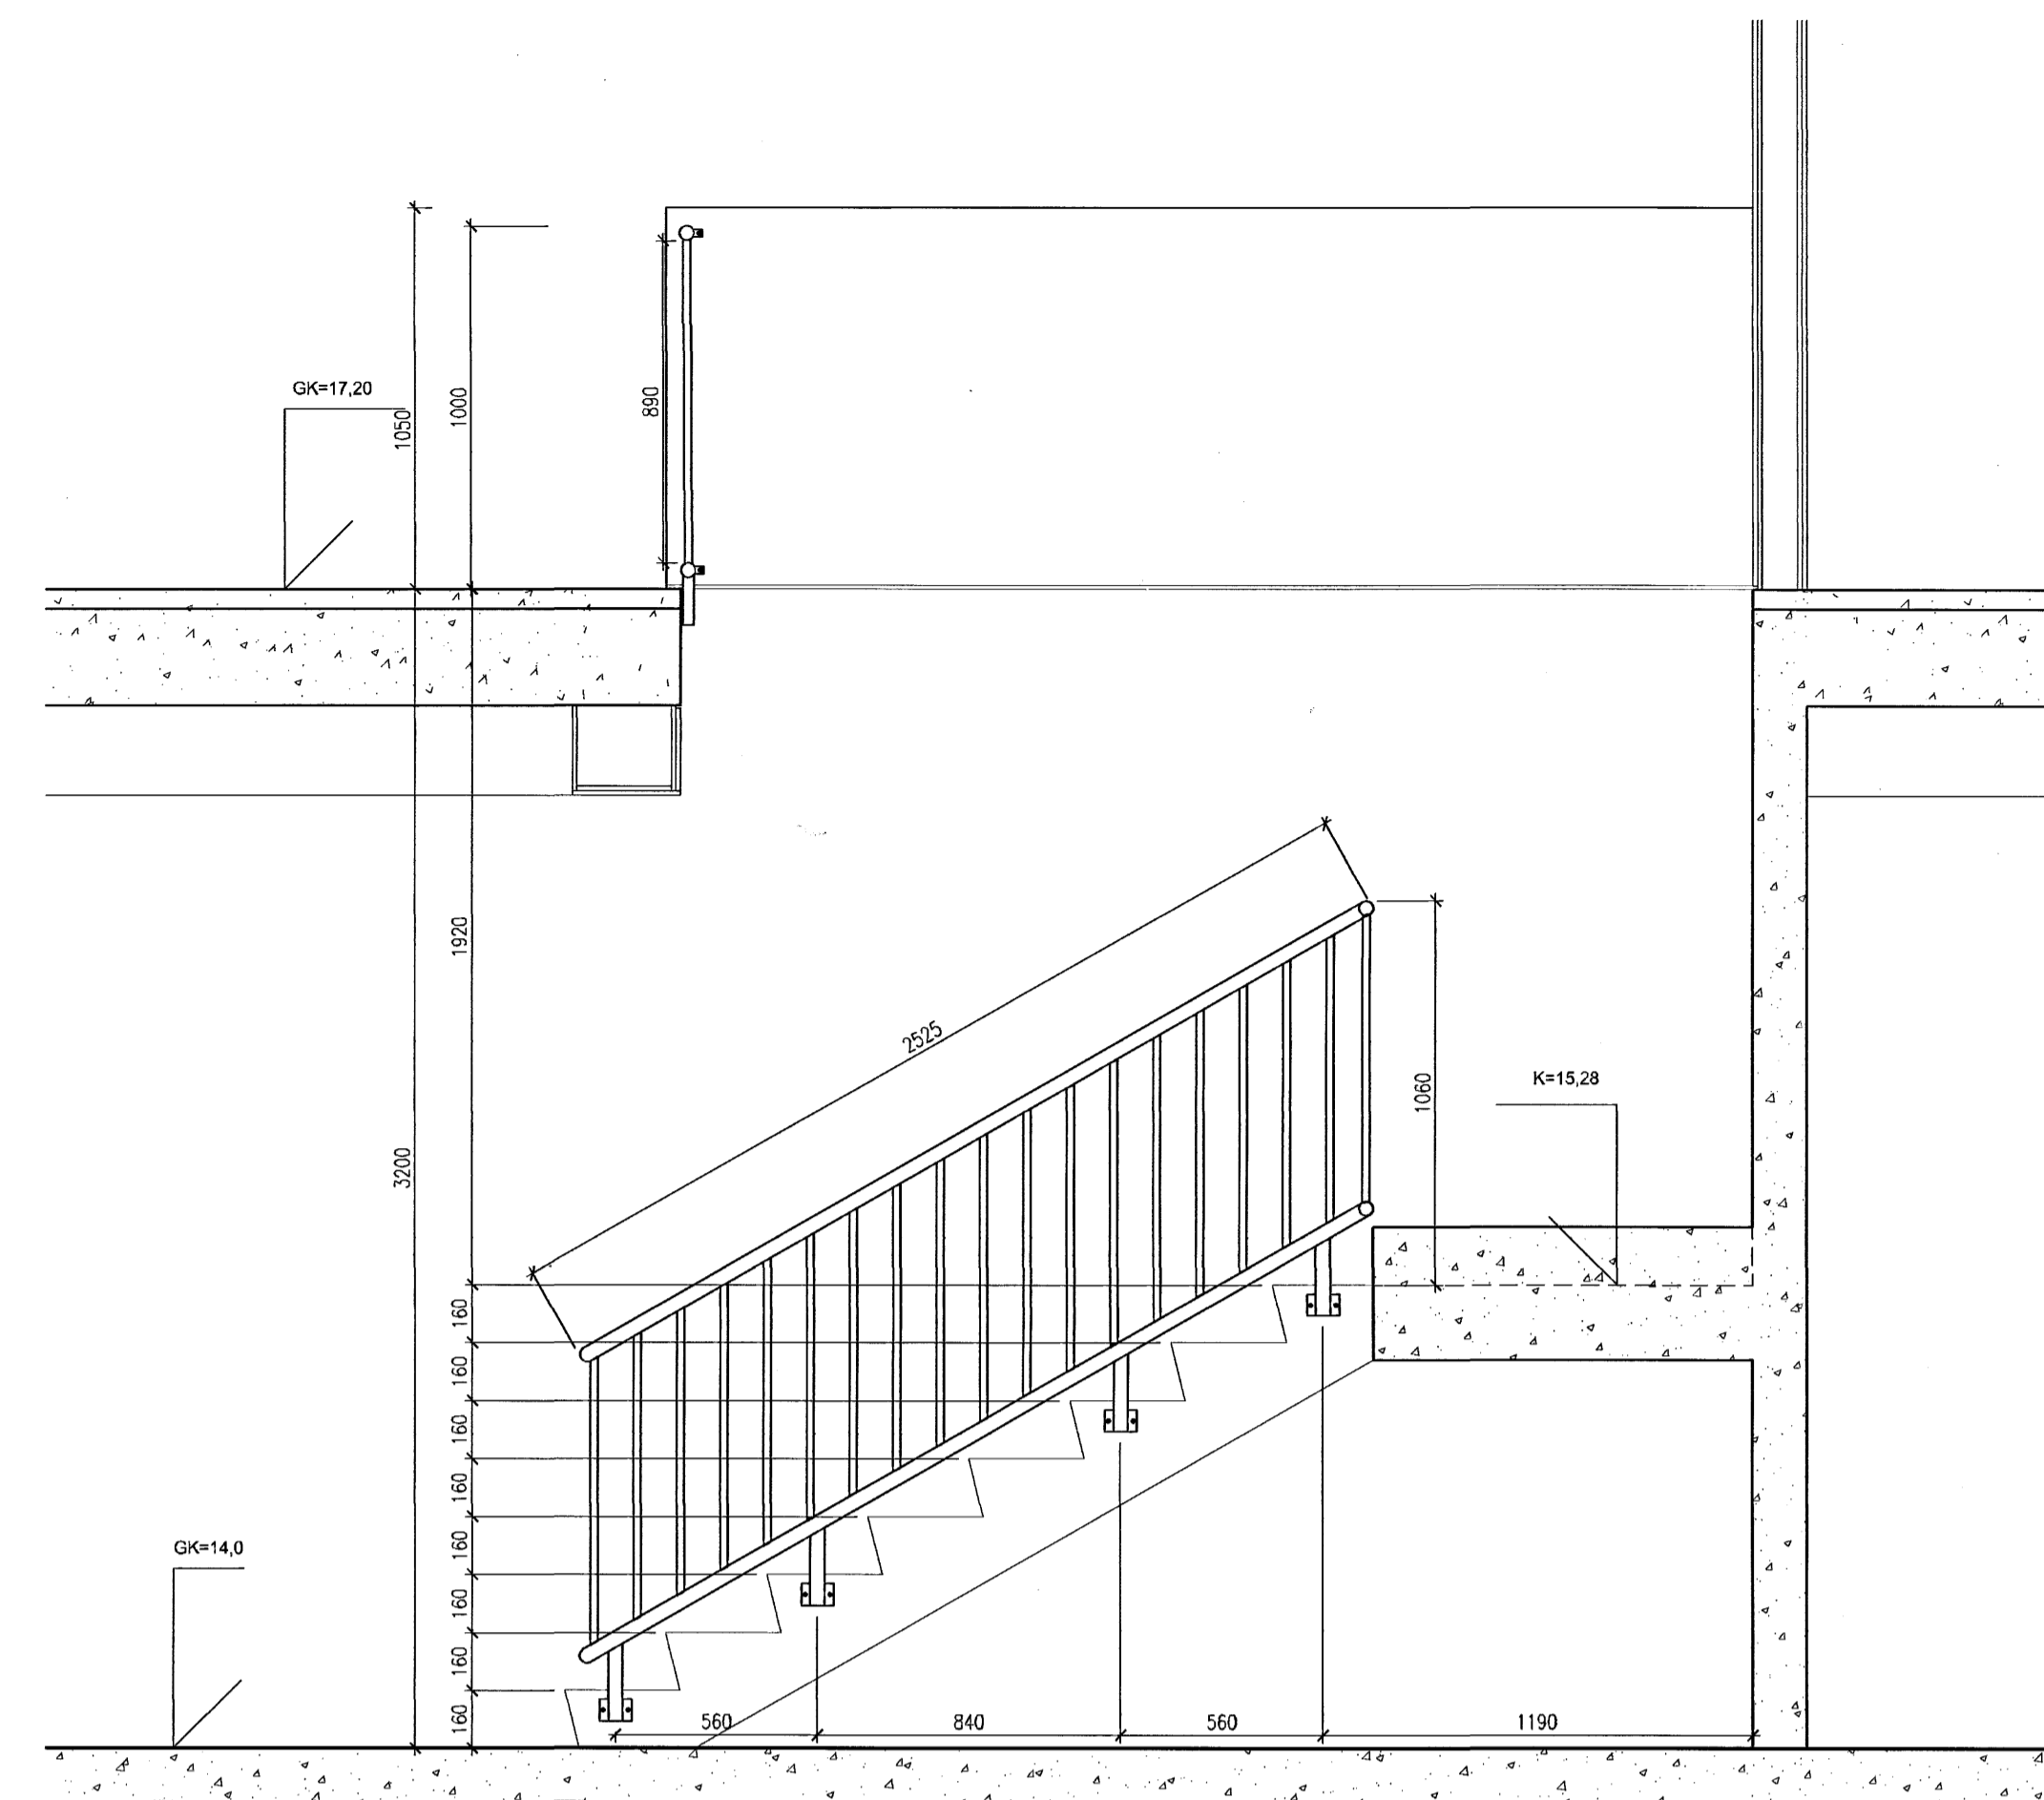



Snið B-B

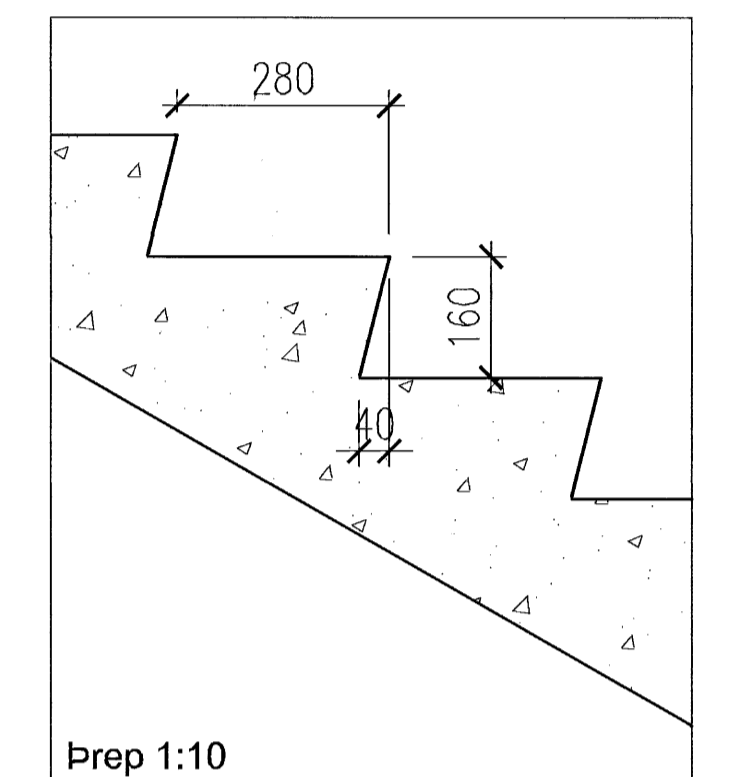


Snið A-A

 

Prep 1:10

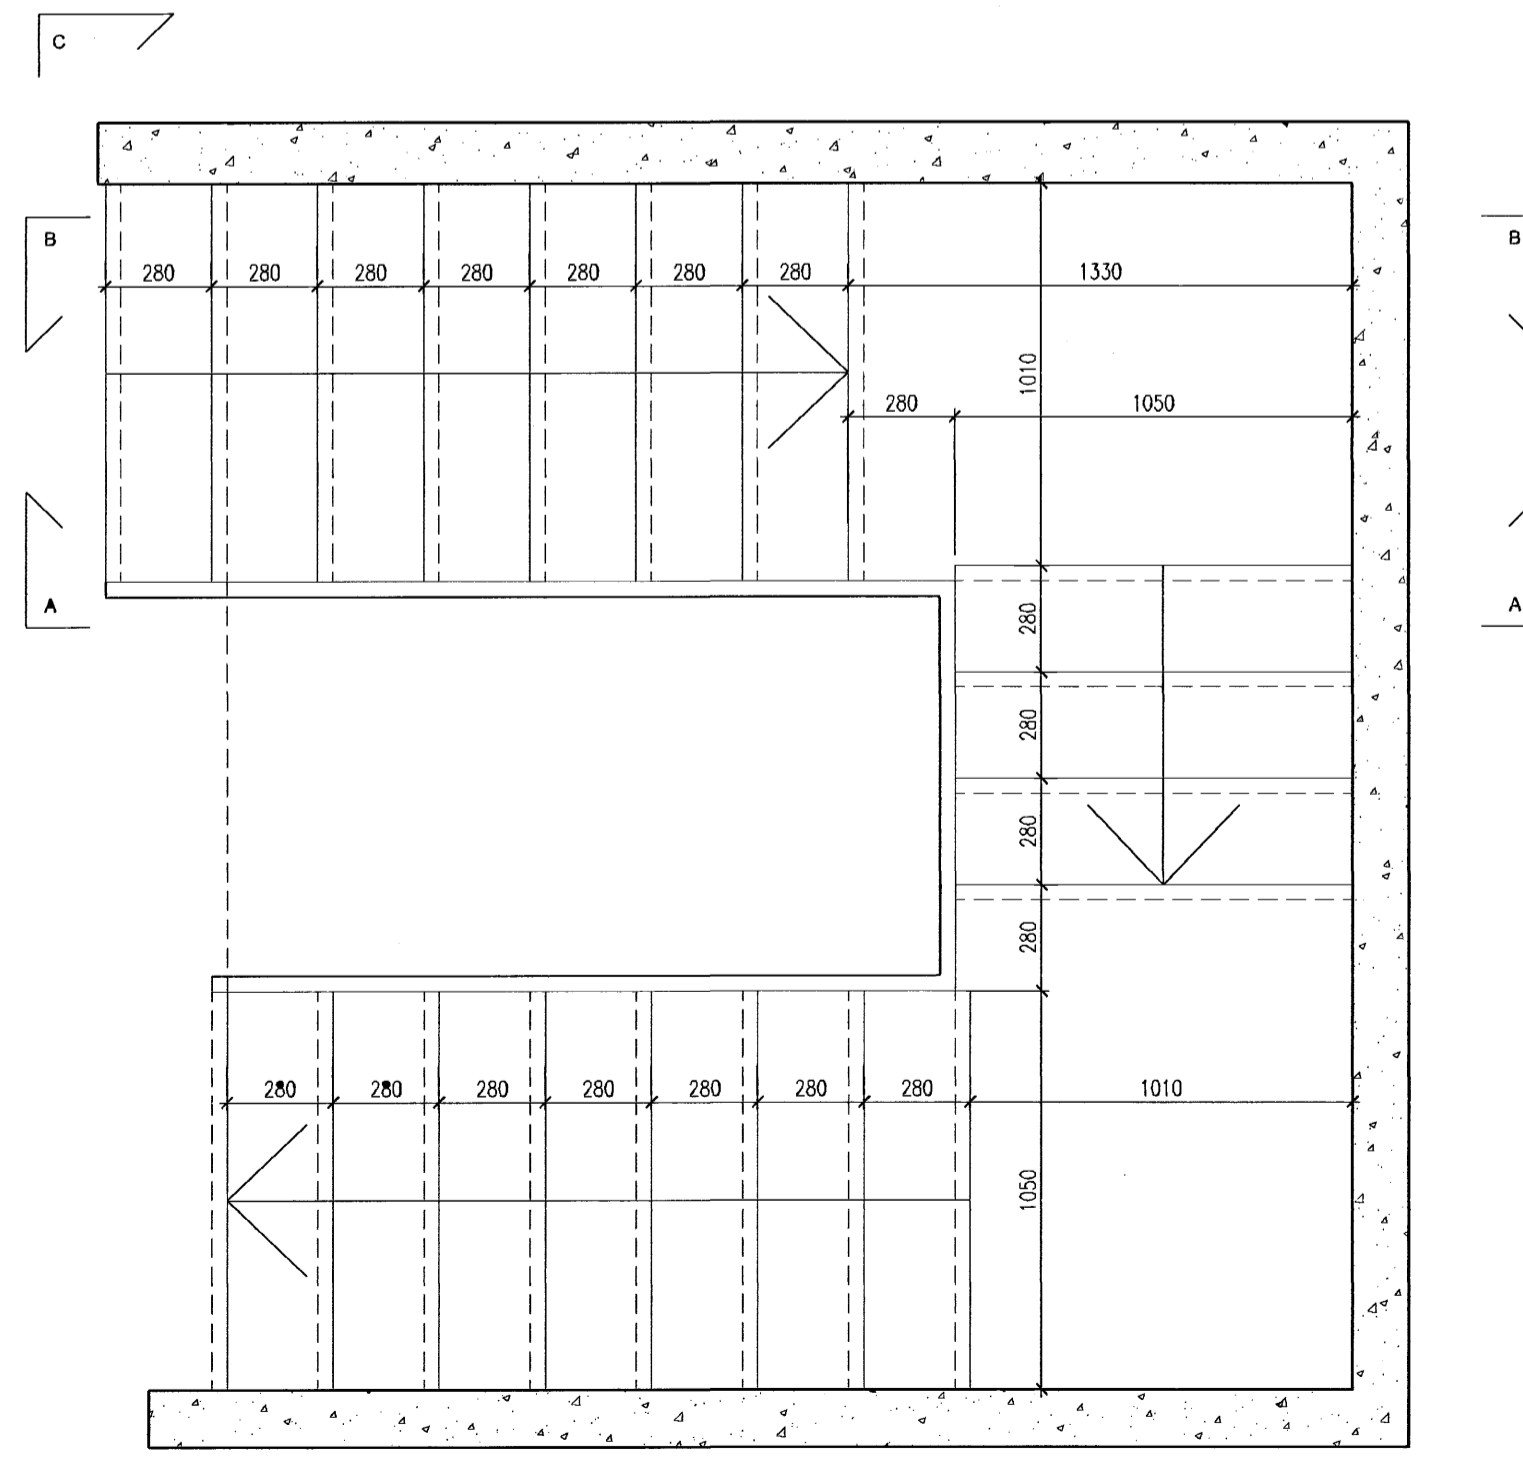

Grunnmynd

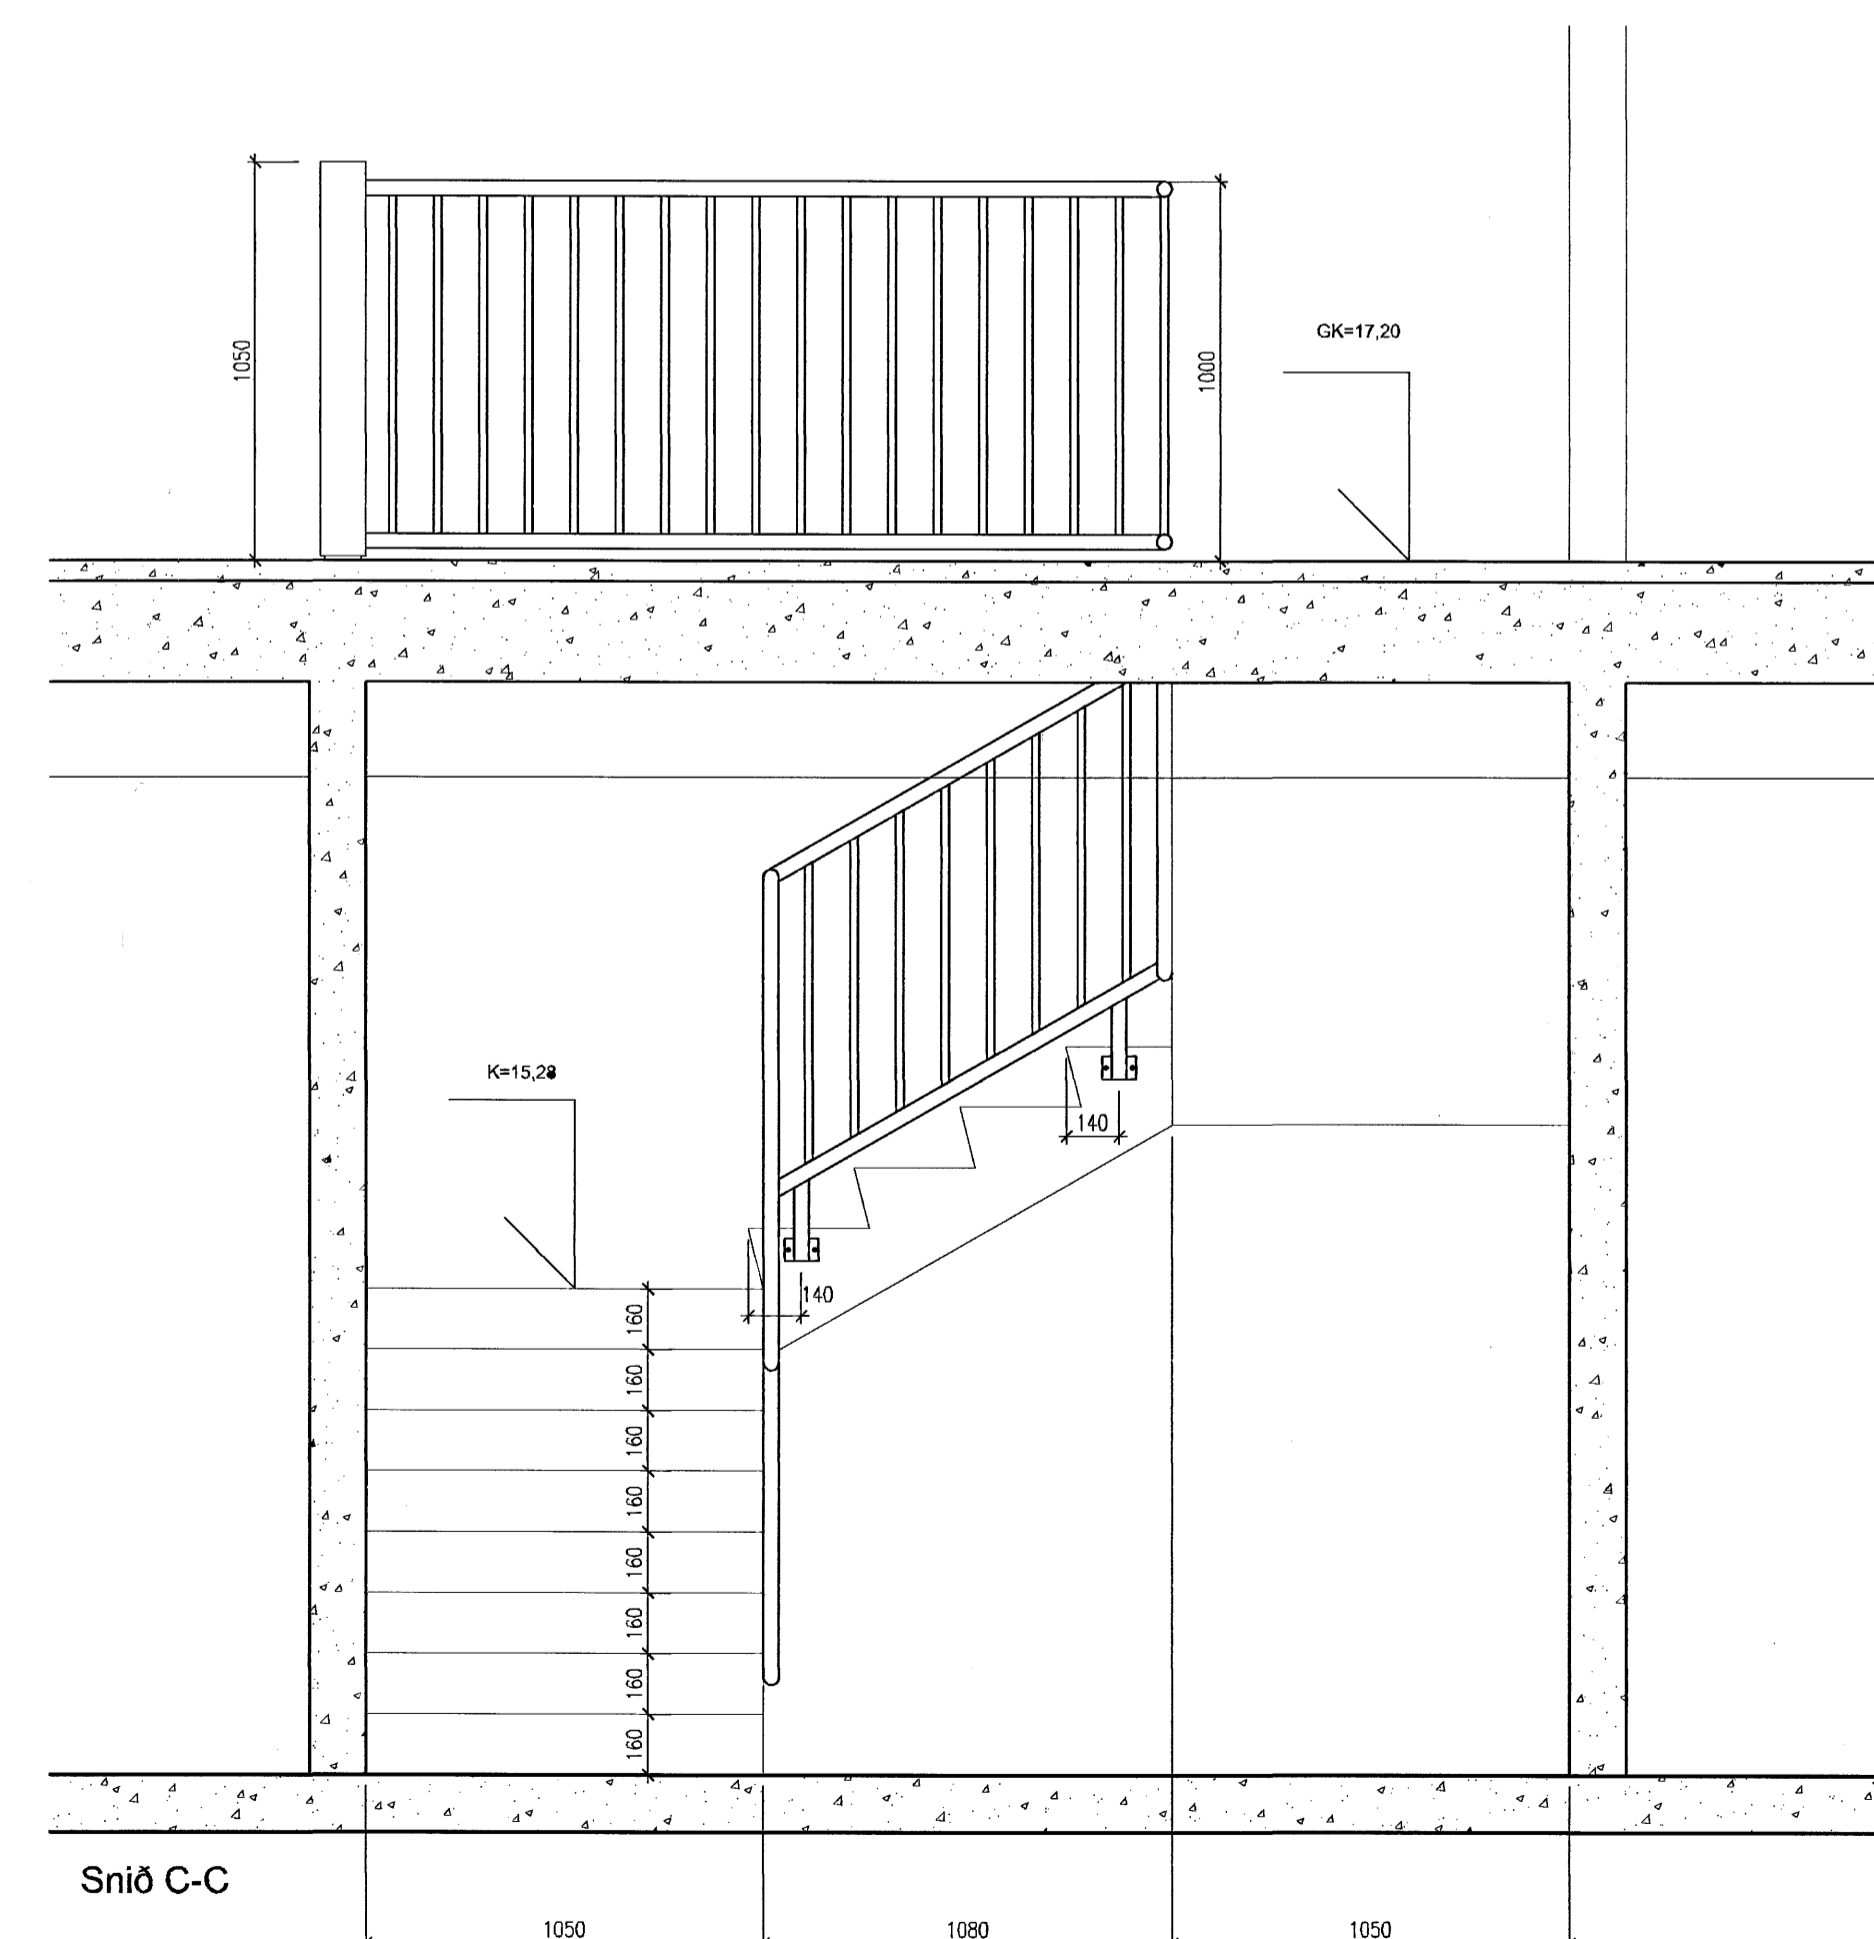

Snið C-C

Samþykkt þann  
03 DES. 2007  
Byggingulfrúnn í Hafnarfirði  
F.h.Sigurbjartur Halldórsson

BREYTINGAR			
NR.	DAGS.	BREYTING	SB.

**TEKTON**  
HÖNNUN - SKIPULAG - RÁÐGJÖF

HÁTEIGSVEGUR 7 TEL: +354 561 1910  
105 REYKJAVÍK FAX: +354 561 1921  
ICELAND TEKTON@TEKTON.IS  
KT: 471293-2109 WWW.TEKTON.IS

HAUKUR HARDARSON ARKIT. FAI / FSSA KT: 221162-2269  
GUDM. HUGI GUDMUNDSSON KT: 211066-5129  
GUNNLAUGUR JÓNASSON ARKIT. KT: 090462-2299  
ÞORLEIFUR EGGERTSSON ARKIT. KT: 040603-4849

VER  
HRADFLUTNINGAR / FEDEX  
SELHELLA 9

TEKNING  
Stigi

KVARDI  
1:20 og 1:10

DAGS. 29.01.2007  
TEKNIÐ AF G.I. BF  
TEKNING NR. A0302