



DEILI 1

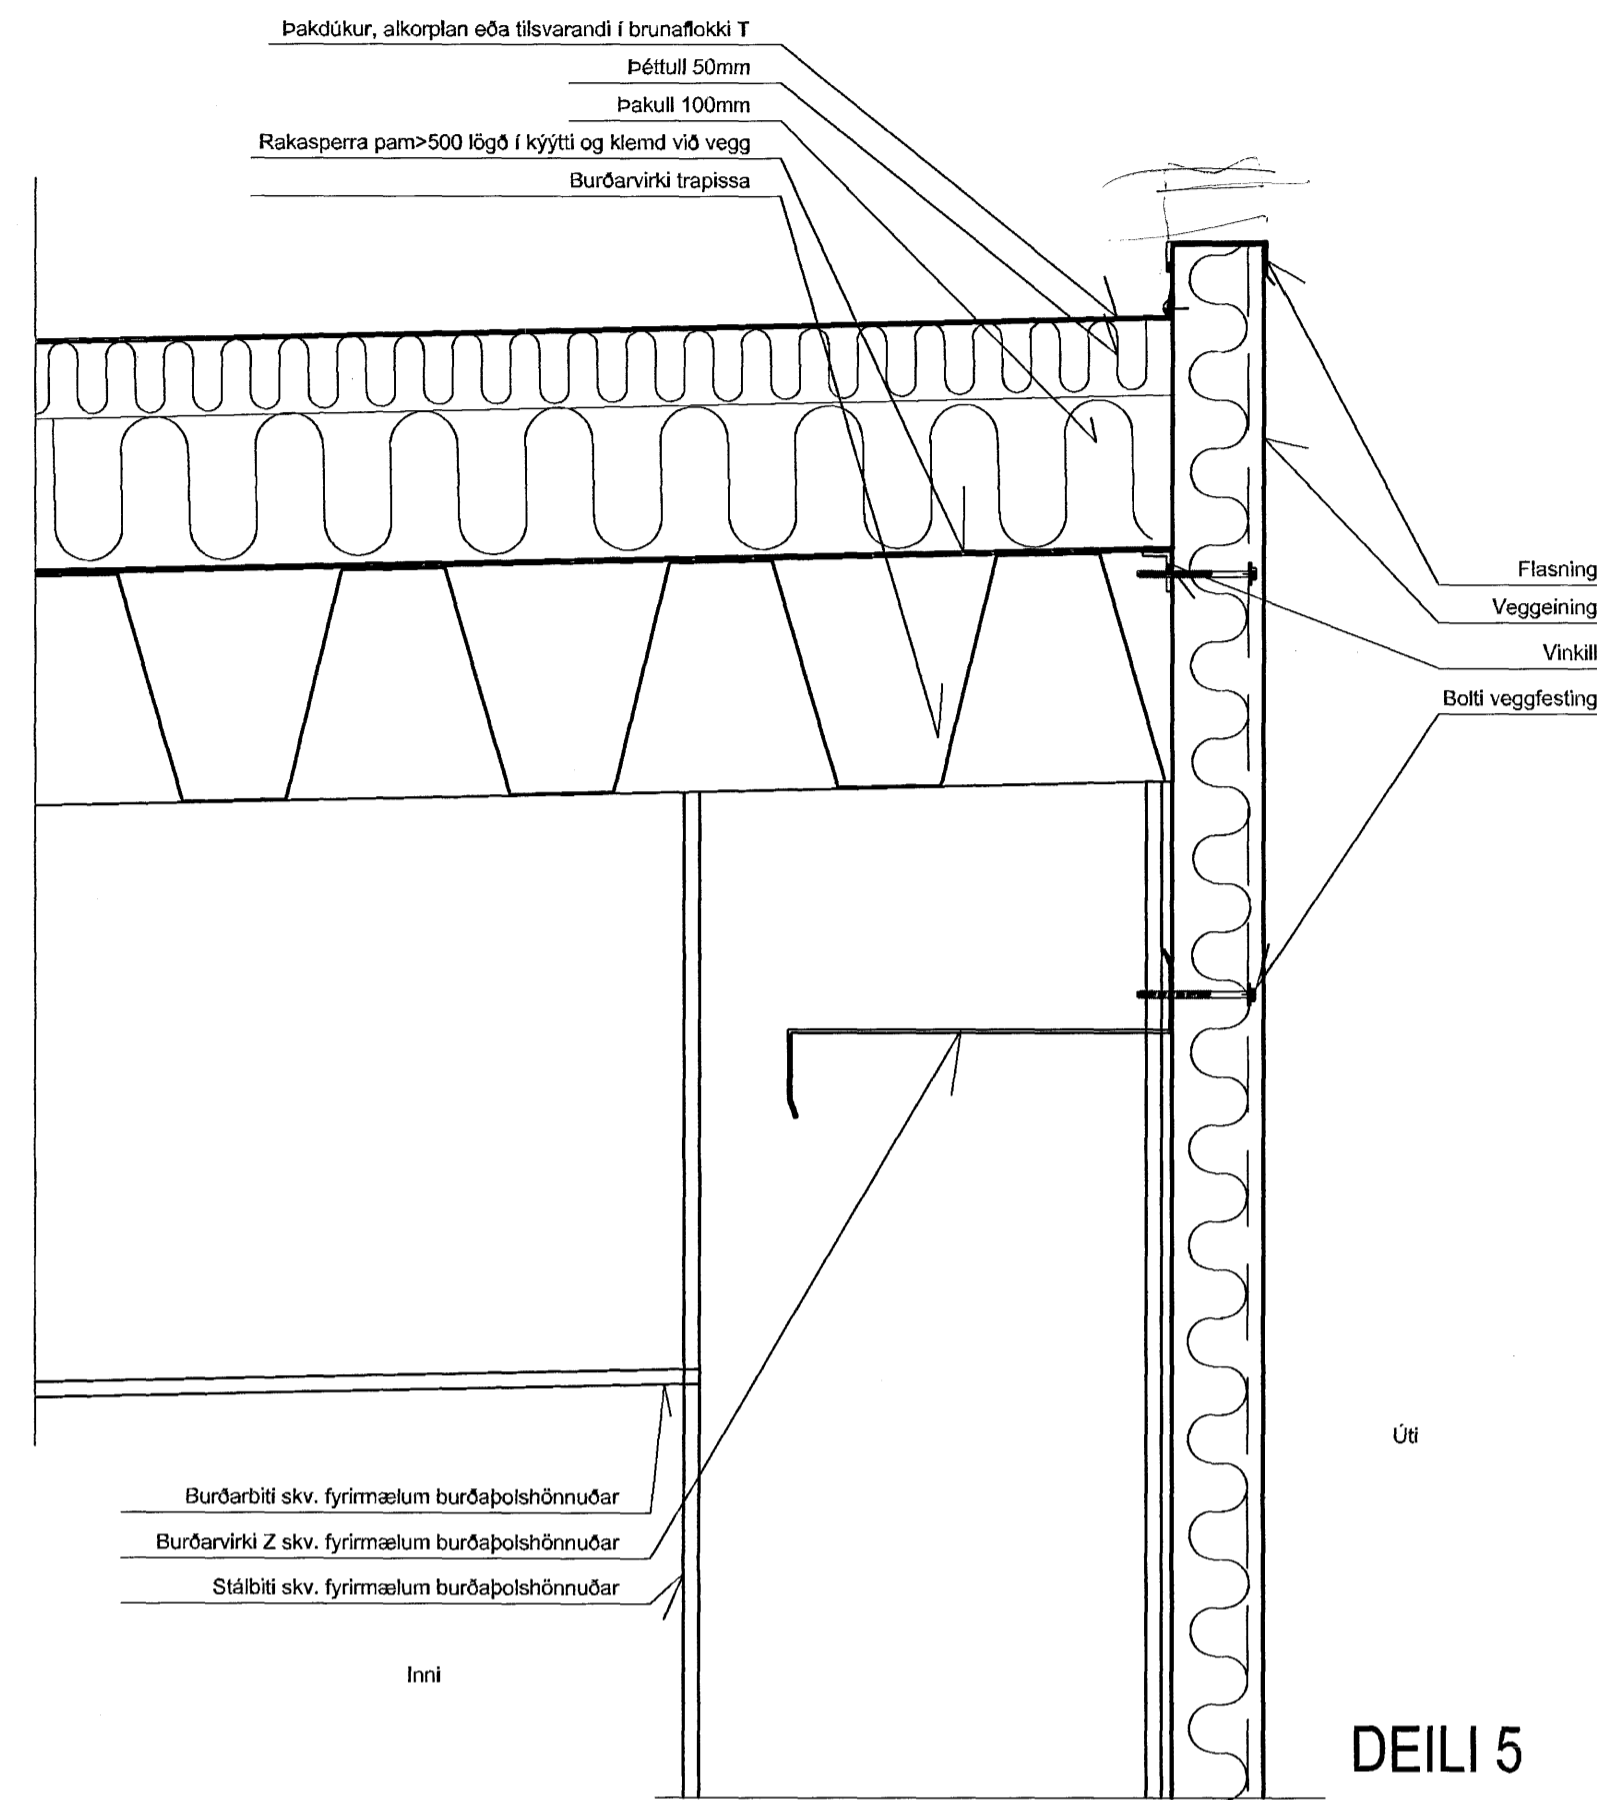


DEILI 5

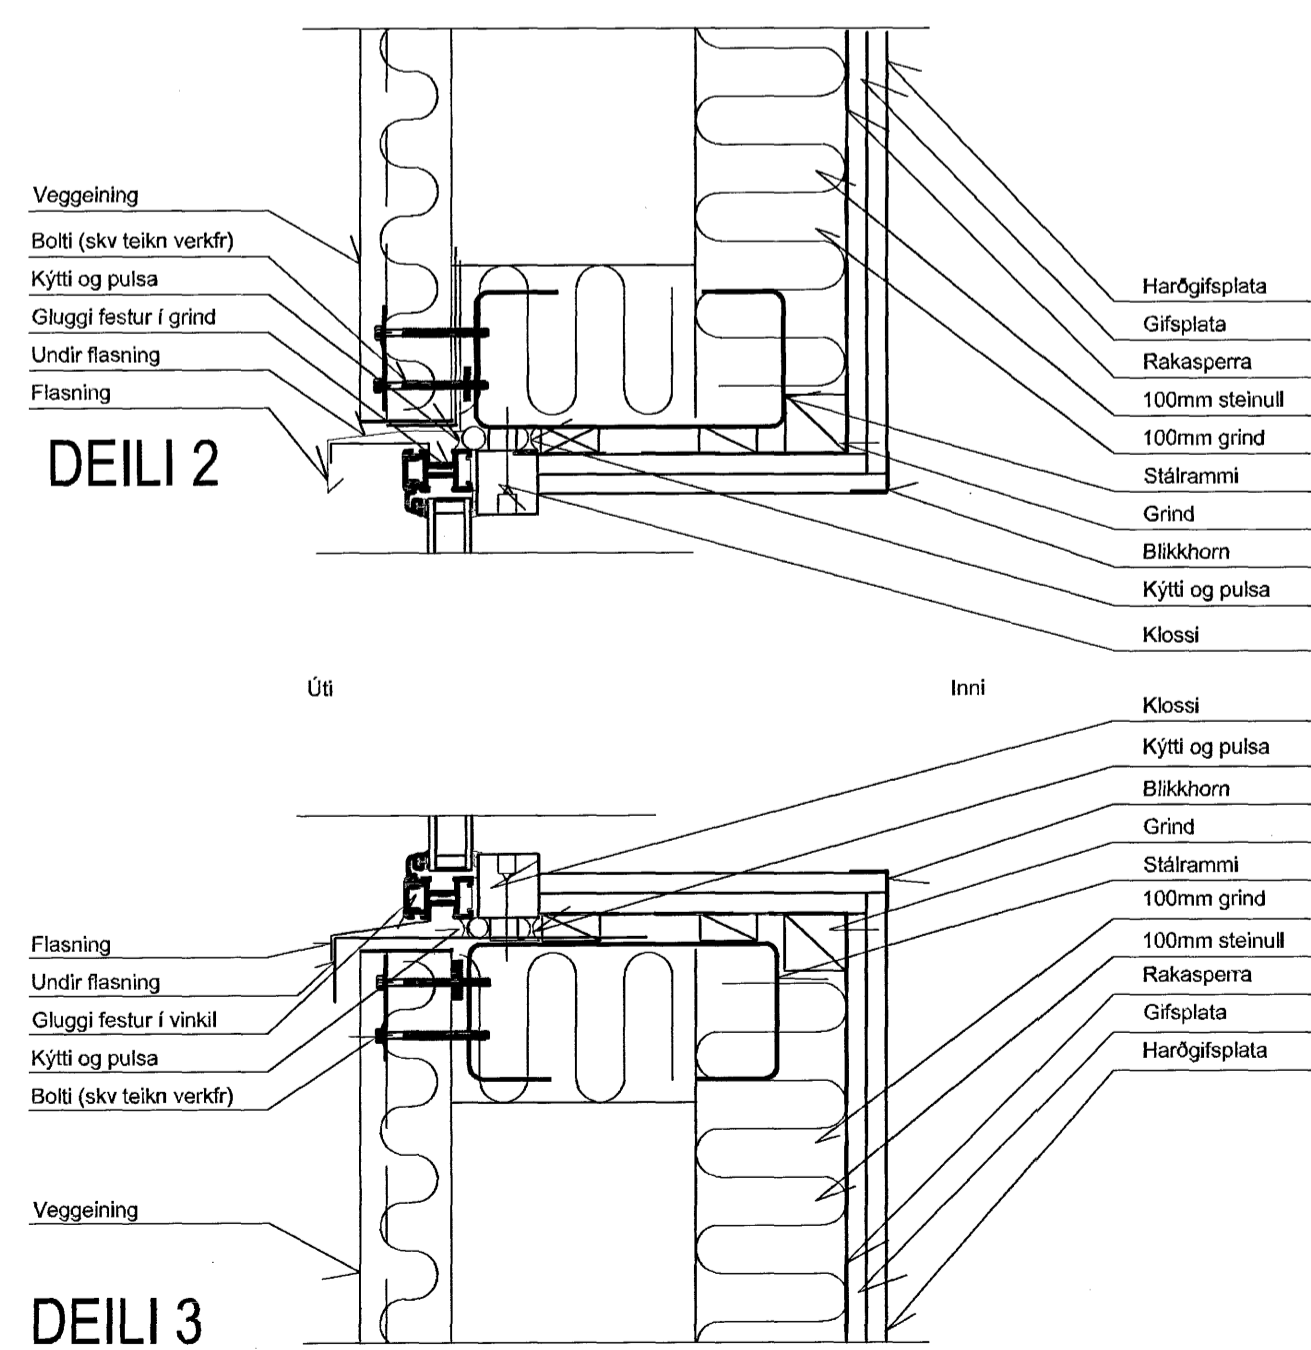

DEILI 2

DEILI 3

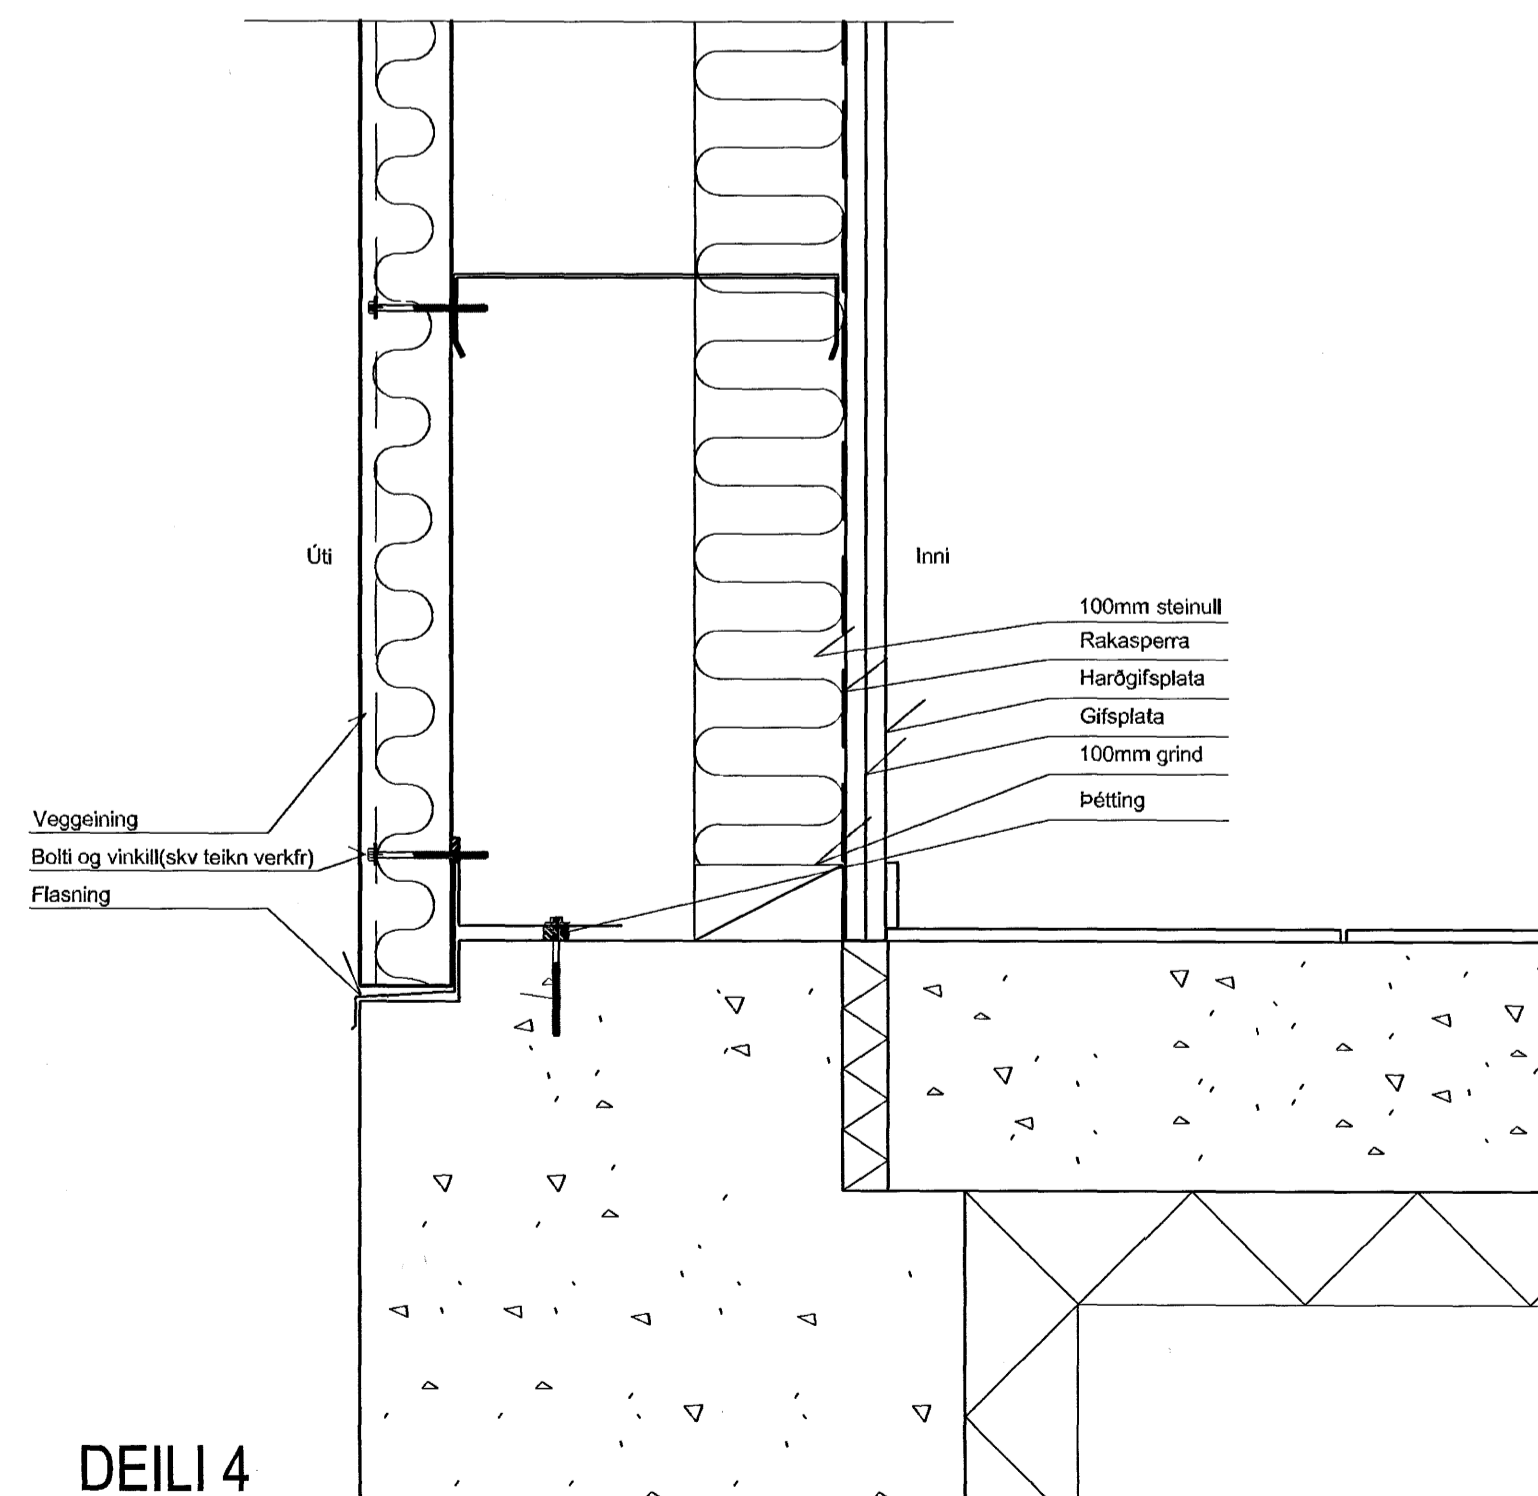

DEILI 4

Samþykkt þann
03 DES. 2007

Byggingfulltrúinn í Hafnarfirði
F.h. Sigurbjartur Halldórsson

BREYTINGAR			
NR.	DAGS.	BREYTING	SP.

TEKTON
HÖNNUN - SKIPULAG - RÁÐGJÖF

HÁTEIGSVEGUR 7 TEL: +354 561 1910
105 REYKJAVÍK FAX: +354 561 1921
ICELAND TEKTON@TEKTON.IS
KT: 471293-2109 WWW.TEKTON.IS

HAUKUR HÁRDARSON ARKIT. FAI / FSSA KT: 221162-2269
GUDM. HUGI GUDMUNDSSON KT: 211068-5129
GUNNLAUGUR JÓNÁSSON ARKIT. KT: 090462-2299
ÞORLEIFUR EGGERTSSON ARKIT. KT: 040803-4849

SAMBYGGT
VERK
HRADFLUTNINGAR / FEDEX
SELHELLA 9

TEKNING
Deili lódrétt

KVARDI
1:5

DAGS.
29.01.2007
TEKNAÐ AF
G.I. BF

TEKNING NR.

A0401