

ROOF SHEETS KATTOPELLIT				WAIST PUNCHED UUMA REI'ITETTY	
Pos.N:o	Name	Dimensions	Pcs	Mater.	Color
Pos.N:o	Nimike	Mitat	Kpl	Aines	Väri
101	RAN70B/0.8	850 x 4500	522	POLYESTER	RR20
102	RAN70B/0.8	850 x 13000	174	POLYESTER	RR20
103	RAN70B/0.8	850 x 7200	87	POLYESTER	RR20
104	RAN120B/0.9	695 x 11000	100	POLYESTER	RR20
105	RAN120B/0.9	695 x 10500	40	POLYESTER	RR20
106	RAN120B/0.9	695 x 5500	40	POLYESTER	RR20
107	RAN120B/0.9	695 x 11900	40	POLYESTER	RR20
108	RAN120B/0.9	695 x 10220	20	POLYESTER	RR20
109	RAN120B/0.9	695 x 10450	20	POLYESTER	RR20
110	RAN120B/0.9	695 x 9900	20	POLYESTER	RR20

HOLES AND CUTTINGS WILL
BE MADE DURING ASSEMBLY

REIÄT JA LOVEUKSET
TEHDÄÄN ASENNETTAESSA

FIXING OF SHEETS

RAN 70
FIXING TO BEAMS AND ABUTTING JOINTS OF SHEETS WITH SELF-DRILLING SCREWS SD14-H15-5.5X30 EVERY BOTTOM OF CORRUGATION. ON THE EDGE: 2 SCREWS/ EVERY BOTTOM OF CORRUGATION.

RAN 120
FIXING TO BEAMS AND ABUTMENTS OF SHEETS WITH THREADING SCREWS TDB-T-H15-6.3X19 EVERY BOTTOM OF CORRUGATION. ON THE EDGE: 2 SCREWS/EVERY BOTTOM OF CORRUGATION.

FIXING TO CONCRETE WITH SPIKE D06-6.3X38

SIDE JOINTS: OVERLAPPING SCREW SL3-H15-6.3X32, K/K500

IN THE CONNECTIONS: FIXING THE UPPER SHEET TO THE LOWER SHEET WITH OVERLAPPING SCREWS SL3-H15-6.3X32, 2 SCREWS/EVERY WAIST. SEE THE DETAIL.


PELTIEN KIINNITYS

RAN 70
PELLIT KIINNITETÄÄN RISTIKOIHIN JA PELTIEN TUKIKULMIIN PORARUUVILLA SD14-H15-5.5X30 JOKA POMUN POHJASTA. REUNA-ALUEELLA 2 KPL/POIMUN POHJA.

RAN 120
PELLIT KIINNITETÄÄN PALKKEIHIN KIERTEISTÄVÄLLÄ RUUVILLA TDB-T-H15-6.3X19 JOKA POMUN POHJASTA. REUNA-ALUEELLA 2 KPL/POIMUN POHJA. TUKIKULMIIN KUTEN RAN 70.

BETONIIN PELLIT KIINNITETÄÄN TARVITTAESSA KIINNITTEELLÄ SPIKE D06-6.3X38

PELTIEN SIVUSAUMAT LIMIITYSRUUVILLA SL3-H15-6.3X32, K/K500

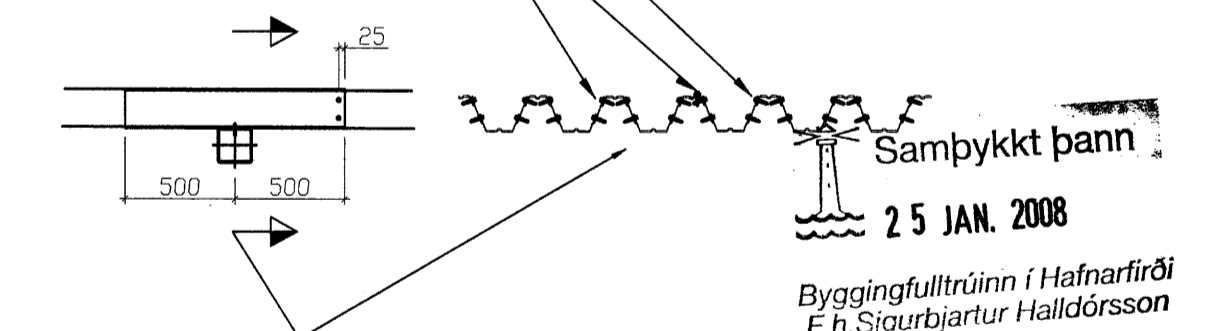

Ög.	Nr.	Breytingar	Hönnuður	Daga
Verkteikning				

Ásvellir 2- Sundmiðstöð Hafnarfjarðar

EStrendingur ehf. Verkfæðisjónusta Fjarbergata 13-15 - 220 Hafnarfjarður Sími 565 5646, Fax 565 5641	Burðarþol - Þak Grunnmynd próffilar
Höfundur Sigurður Guðmundsson 191003-7599 Símanúmer Hj. Haraldsson	Daga 08.05. 2007
Málsvæði 1:200	Teknið / Hönnuð of JW/SG
	Númer teikningar 277

Project SWIMMING HALL HAFNARFJORD	Subject ROOF SHEETS Scale 1:200
KPM-Engineering Kalevantie 7 C FI-33100 TAMPERE FINLAND puh: +358 3 273 711 fax: +358 3 273 7333 fax: +358 3 273 7300	Drawn by THY Checked by MLU Drawing number T111. 10-4 Rev Date 4. 5. 07