

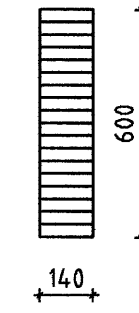
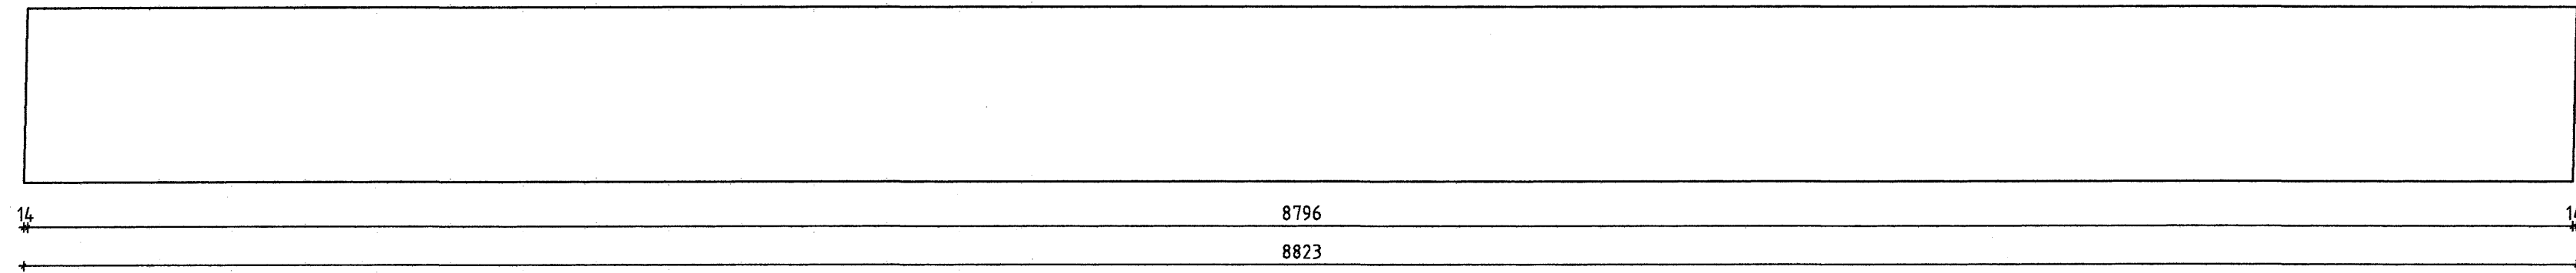




B1 - 140x600 Mkv 1:20
Samtals 2 stk

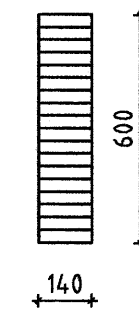



B2 - 140x600 Mkv 1:20
Samtals 2 stk

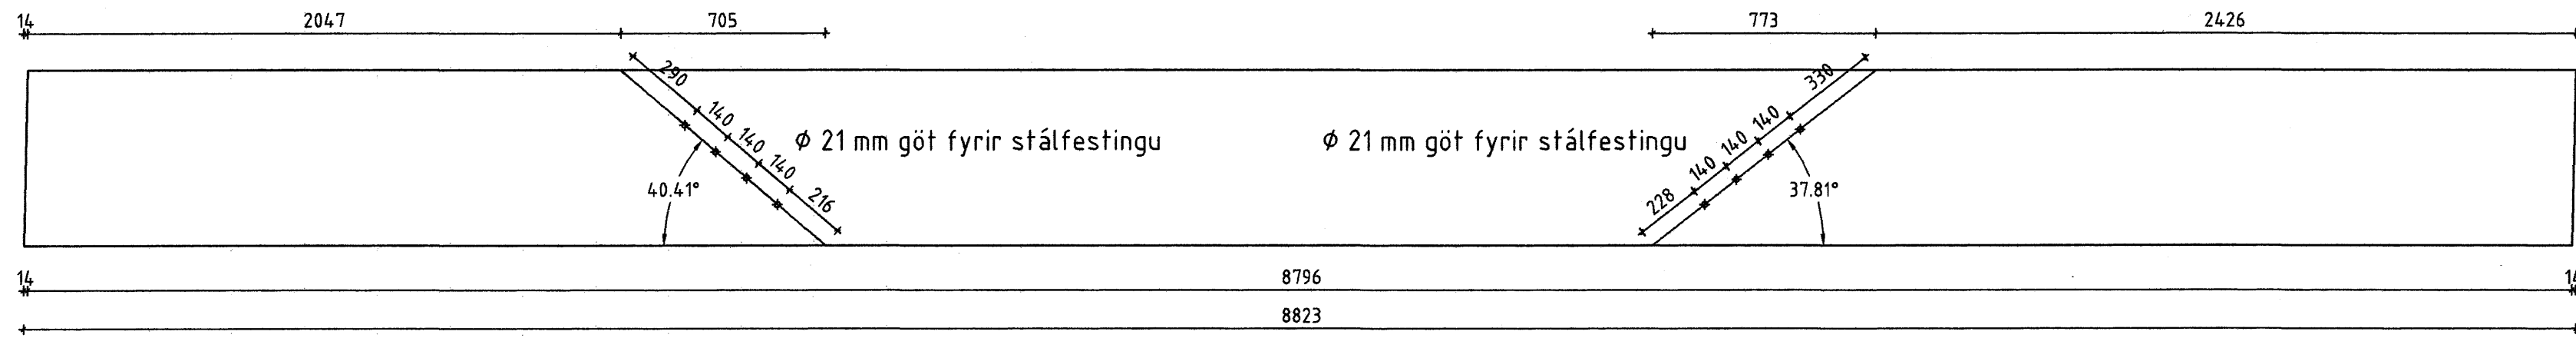



B3 - 185x600 Mkv 1:20
Samtals 22 stk

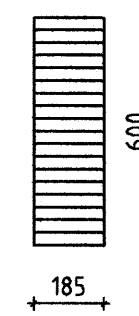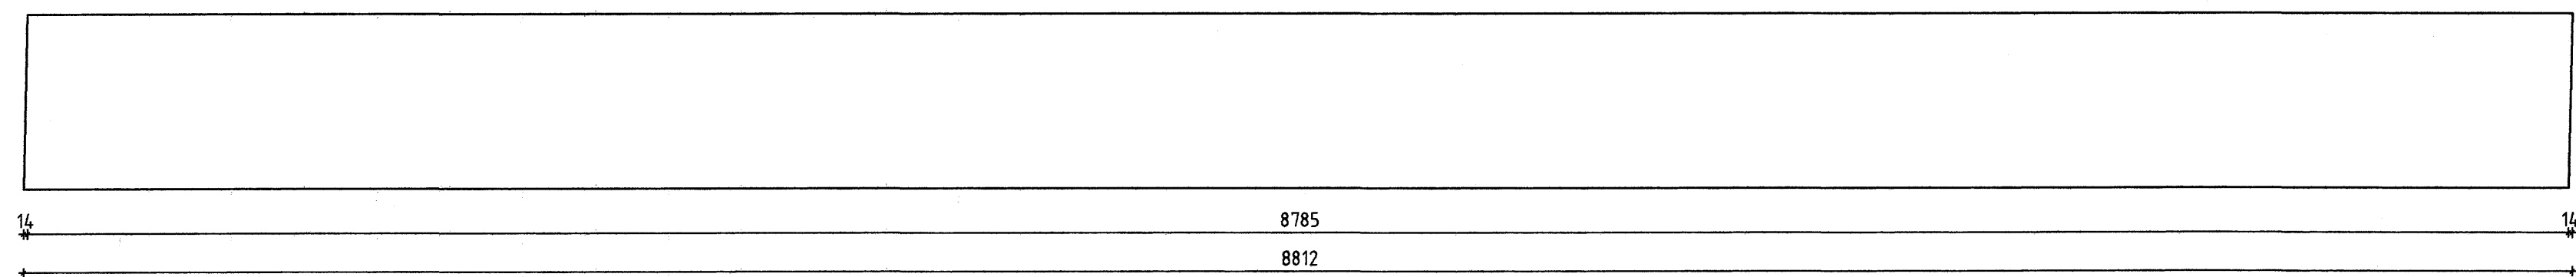

MB1 - 185x867 Mkv 1:50
Samtals 2 stk

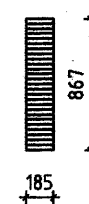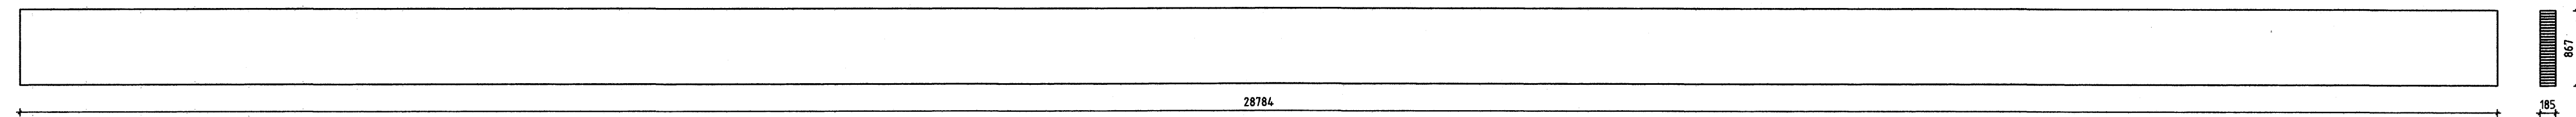

MB2 - 185x867 Mkv 1:50
Samtals 1 stk

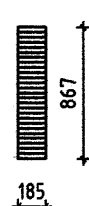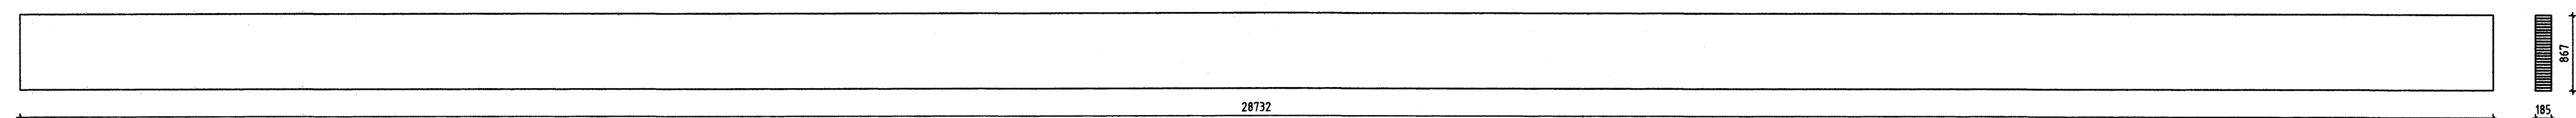

Samþykkt þann
16 OKT. 2007
Byggingulltrúinn í Hafnarfirði
F.h. Sigurbjartur Halldórsson

ÖLL AFNÖT OG AFRITUN TEKNINGAR AÐ HLUTA EDA Í HEILD ER HÁÐ SKRIFLEGU LEYFI LÍMTRÉVIRNETS EHF.

Númer	Dags.	Skýring breytingar	Br. af
Límré <small>Takniðeld Gyrfarlot 9, 112 Reykjavík Sími: 530 6000 Fax: 530 6019</small>		<small>MKV.</small> 150, 1:20 <small>TEKN.</small>	<small>DAGS.</small> 2007.09.18 <small>REKN.</small>
<small>HEITI VERKS:</small> Selhella 13		<small>VERKNR.</small> 2006110006 <small>YFRF.</small>	<small>ÚTGÁFA NR.</small> 1 <small>NR. TEKNINGAR</small>
<small>HEITI TEKNINGAR</small> Límré Frameiðsluteikning		<small>NAFN HÖNNUÐAR</small> Bjarni Ingbergsson Byggingatækniþræðingur 030861-2729 <small>ÁRITUN HÖNNUÐAR</small> <i>[Signature]</i>	<small>303</small> <small>DAGS. ÁRITUNAR</small> 16/10/07 <small>DAGS. ÁRITUNAR</small> 16/10/07