




VS1 - 140x333 Mkv 1:20  
Samtals 12 stk

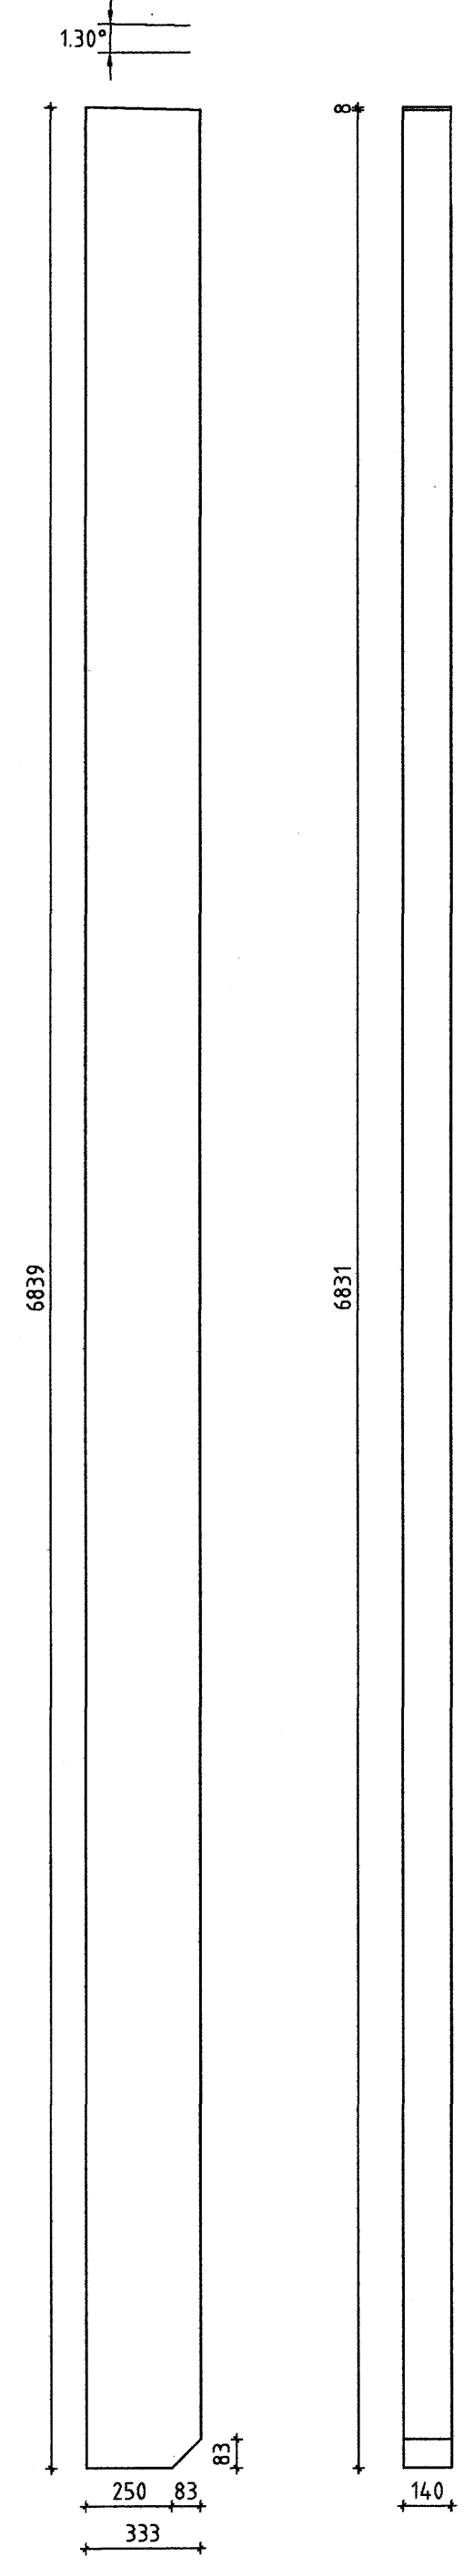


VS2 - 140x333 Mkv 1:20  
Samtals 36 stk

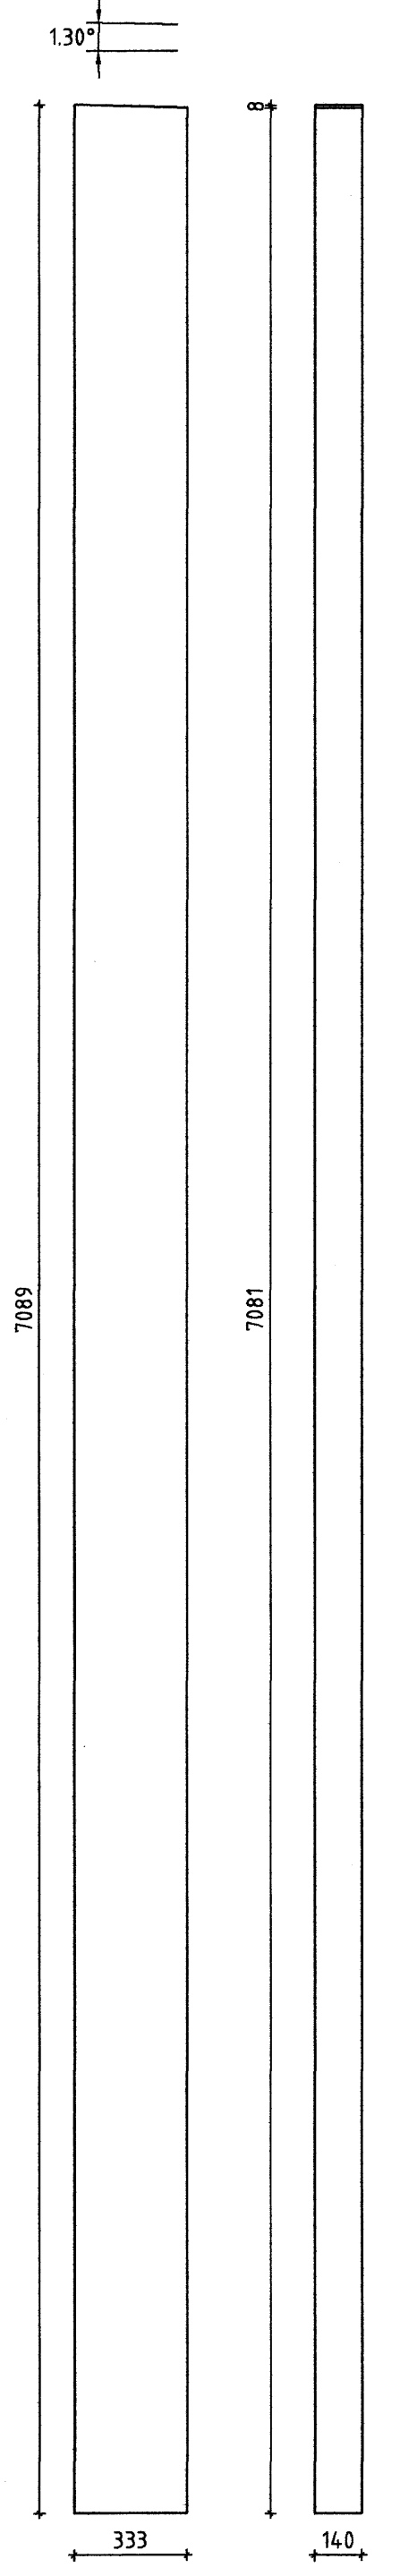


VS3 - 185x500 Mkv 1:20  
Samtals 8 stk

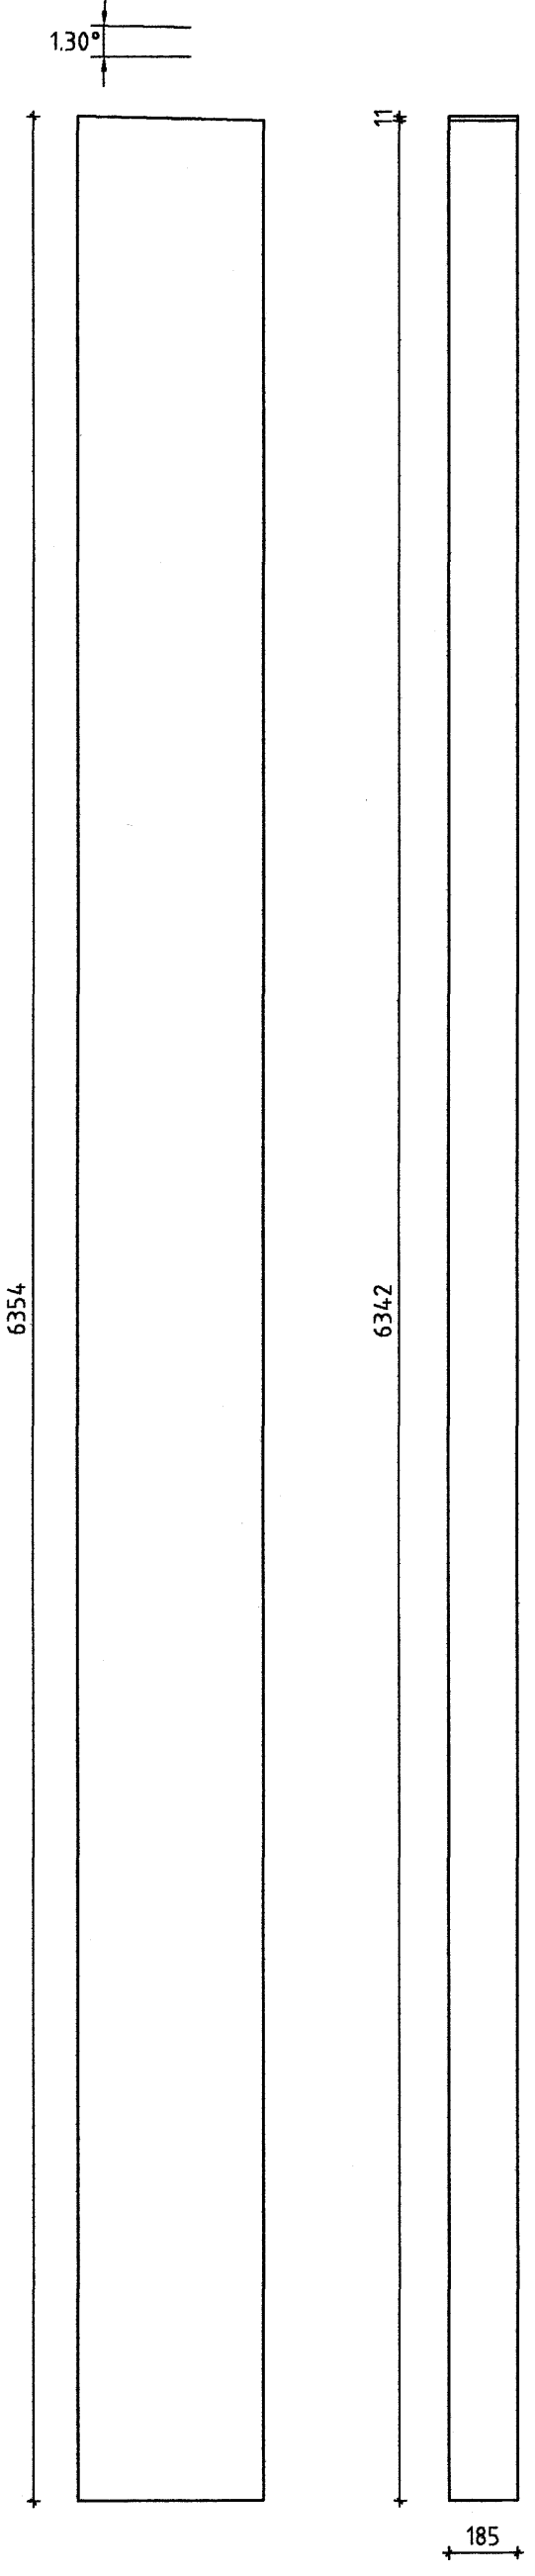


VS4 - 185x500 Mkv 1:20  
Samtals 14 stk

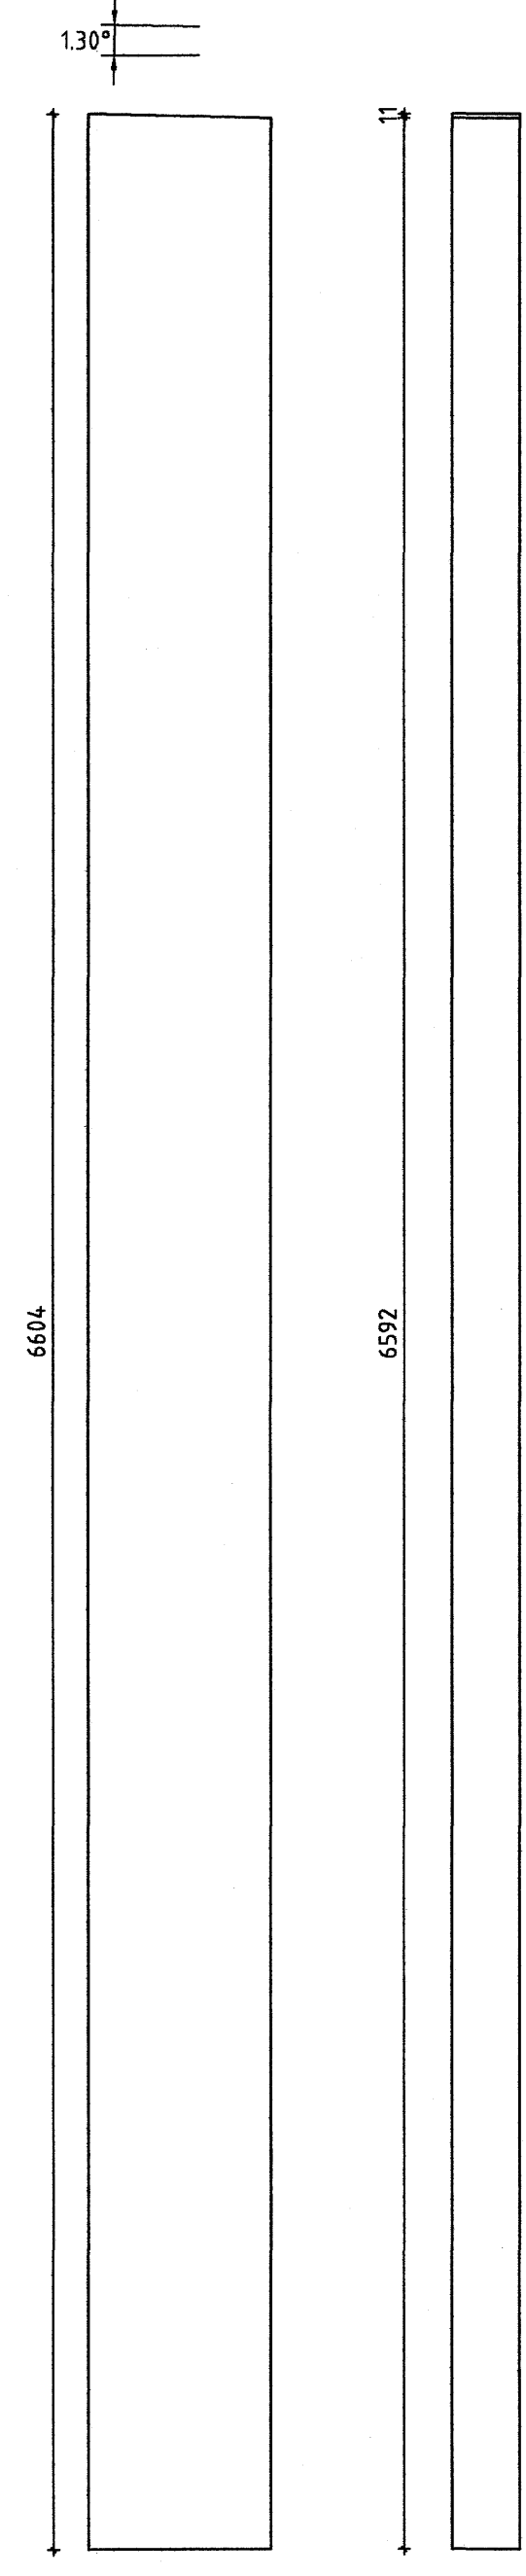


G1 - 90x167 Mkv 1:20  
Samtals 108 stk

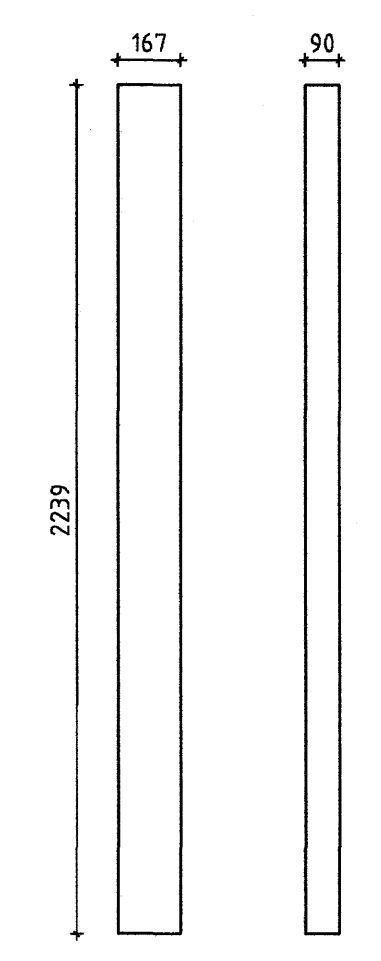


G2 - 115x333 Mkv 1:20  
Samtals 6 stk

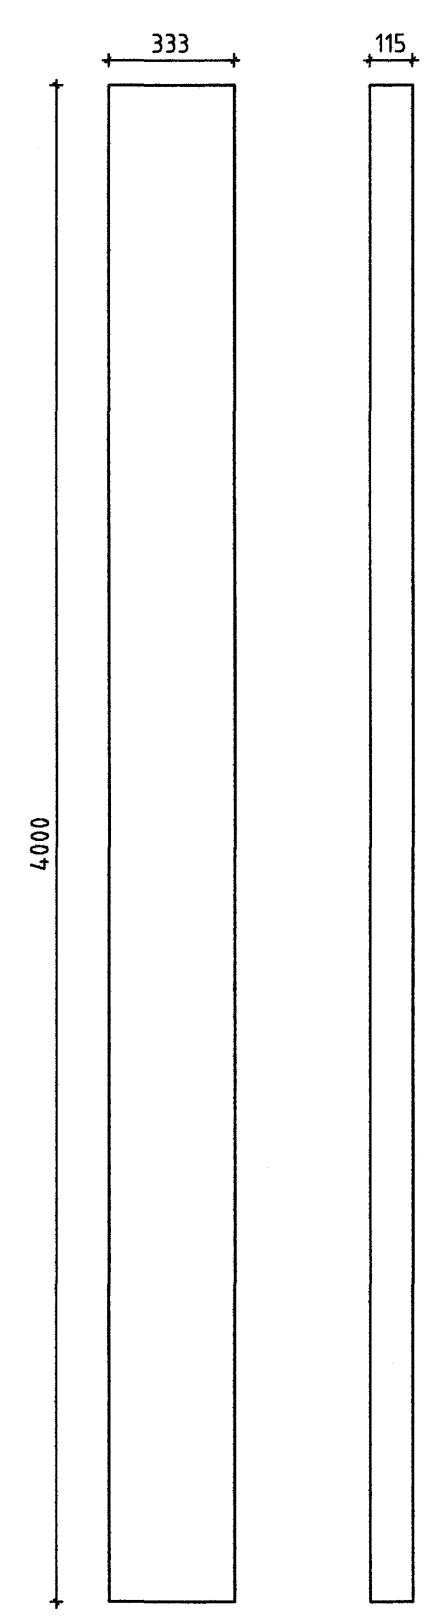


G3 - 90x167 Mkv 1:20  
Samtals 6 stk

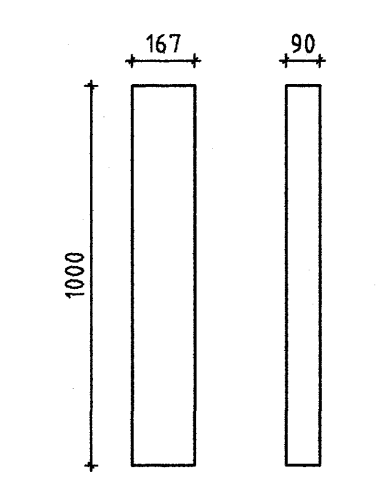


G4 - 90x167 Mkv 1:20  
Samtals 6 stk

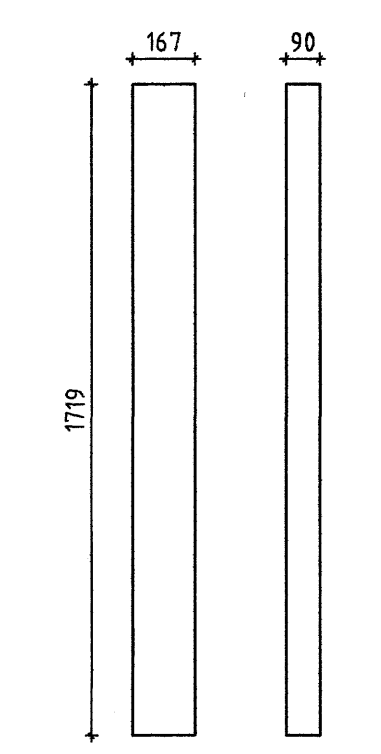

G5 - 90x333 Mkv 1:20  
Samtals 6 stk

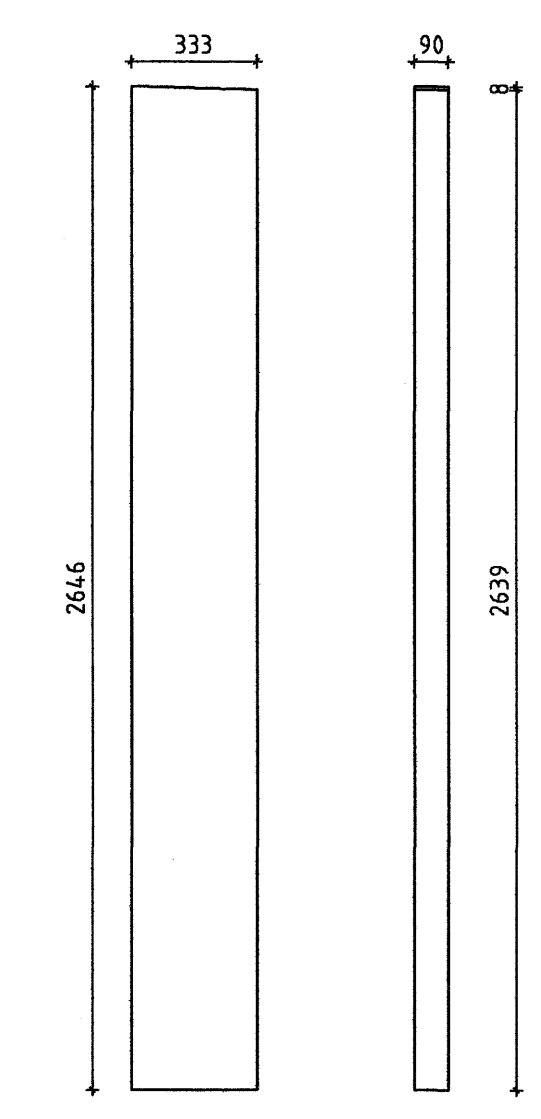

G6 - 90x233 Mkv 1:20  
Samtals 4 stk

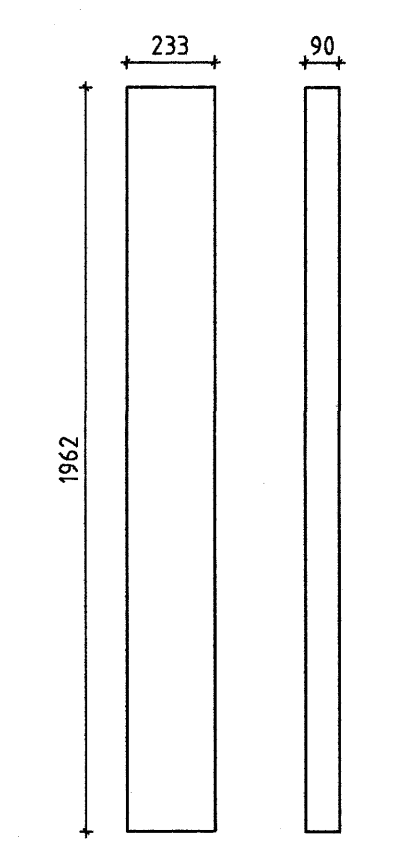

Samþykkt þann  
16 OKT. 2007  
Byggingultrúinn í Hafnarfirði  
F.h. Sigurbjartur Halldórsson

ÖLL AFNOT OG AFRITUN TEKNINGAR AÐ HLUTA EDA Í HEILD ER HÁÐ SKRIFLEGU LEYFI LÍMTRÉVIRNETS EHF.

Númer	Dags.	Skýring breytingar	Br. af
		Tæknideild Útlafstöf 9, 112 Reykjavík Sími: 530 6000 Fax: 530 6019	MKV. 1:20 DAGS. 2007.09.18 VERKNR. 2006110006 ÚTGÁFA NR. 1
HEITI VERKS: Selhella 13		NAFN HÖNNUÐAR: Bjarni Ingibergsson Byggingatæknifræðingur 030861-2729	NR. TEKNINGAR: 301
HEITI TEKNINGAR: Límré Framleiðsluteikning		ÁRITUN HÖNNUÐAR: ÁRITUN SAMRÆM HÖNNUÐAR:	DAGS. ÁRITUNAR: 16.10.07 DAGS. ÁRITUNAR: 16.10.07