

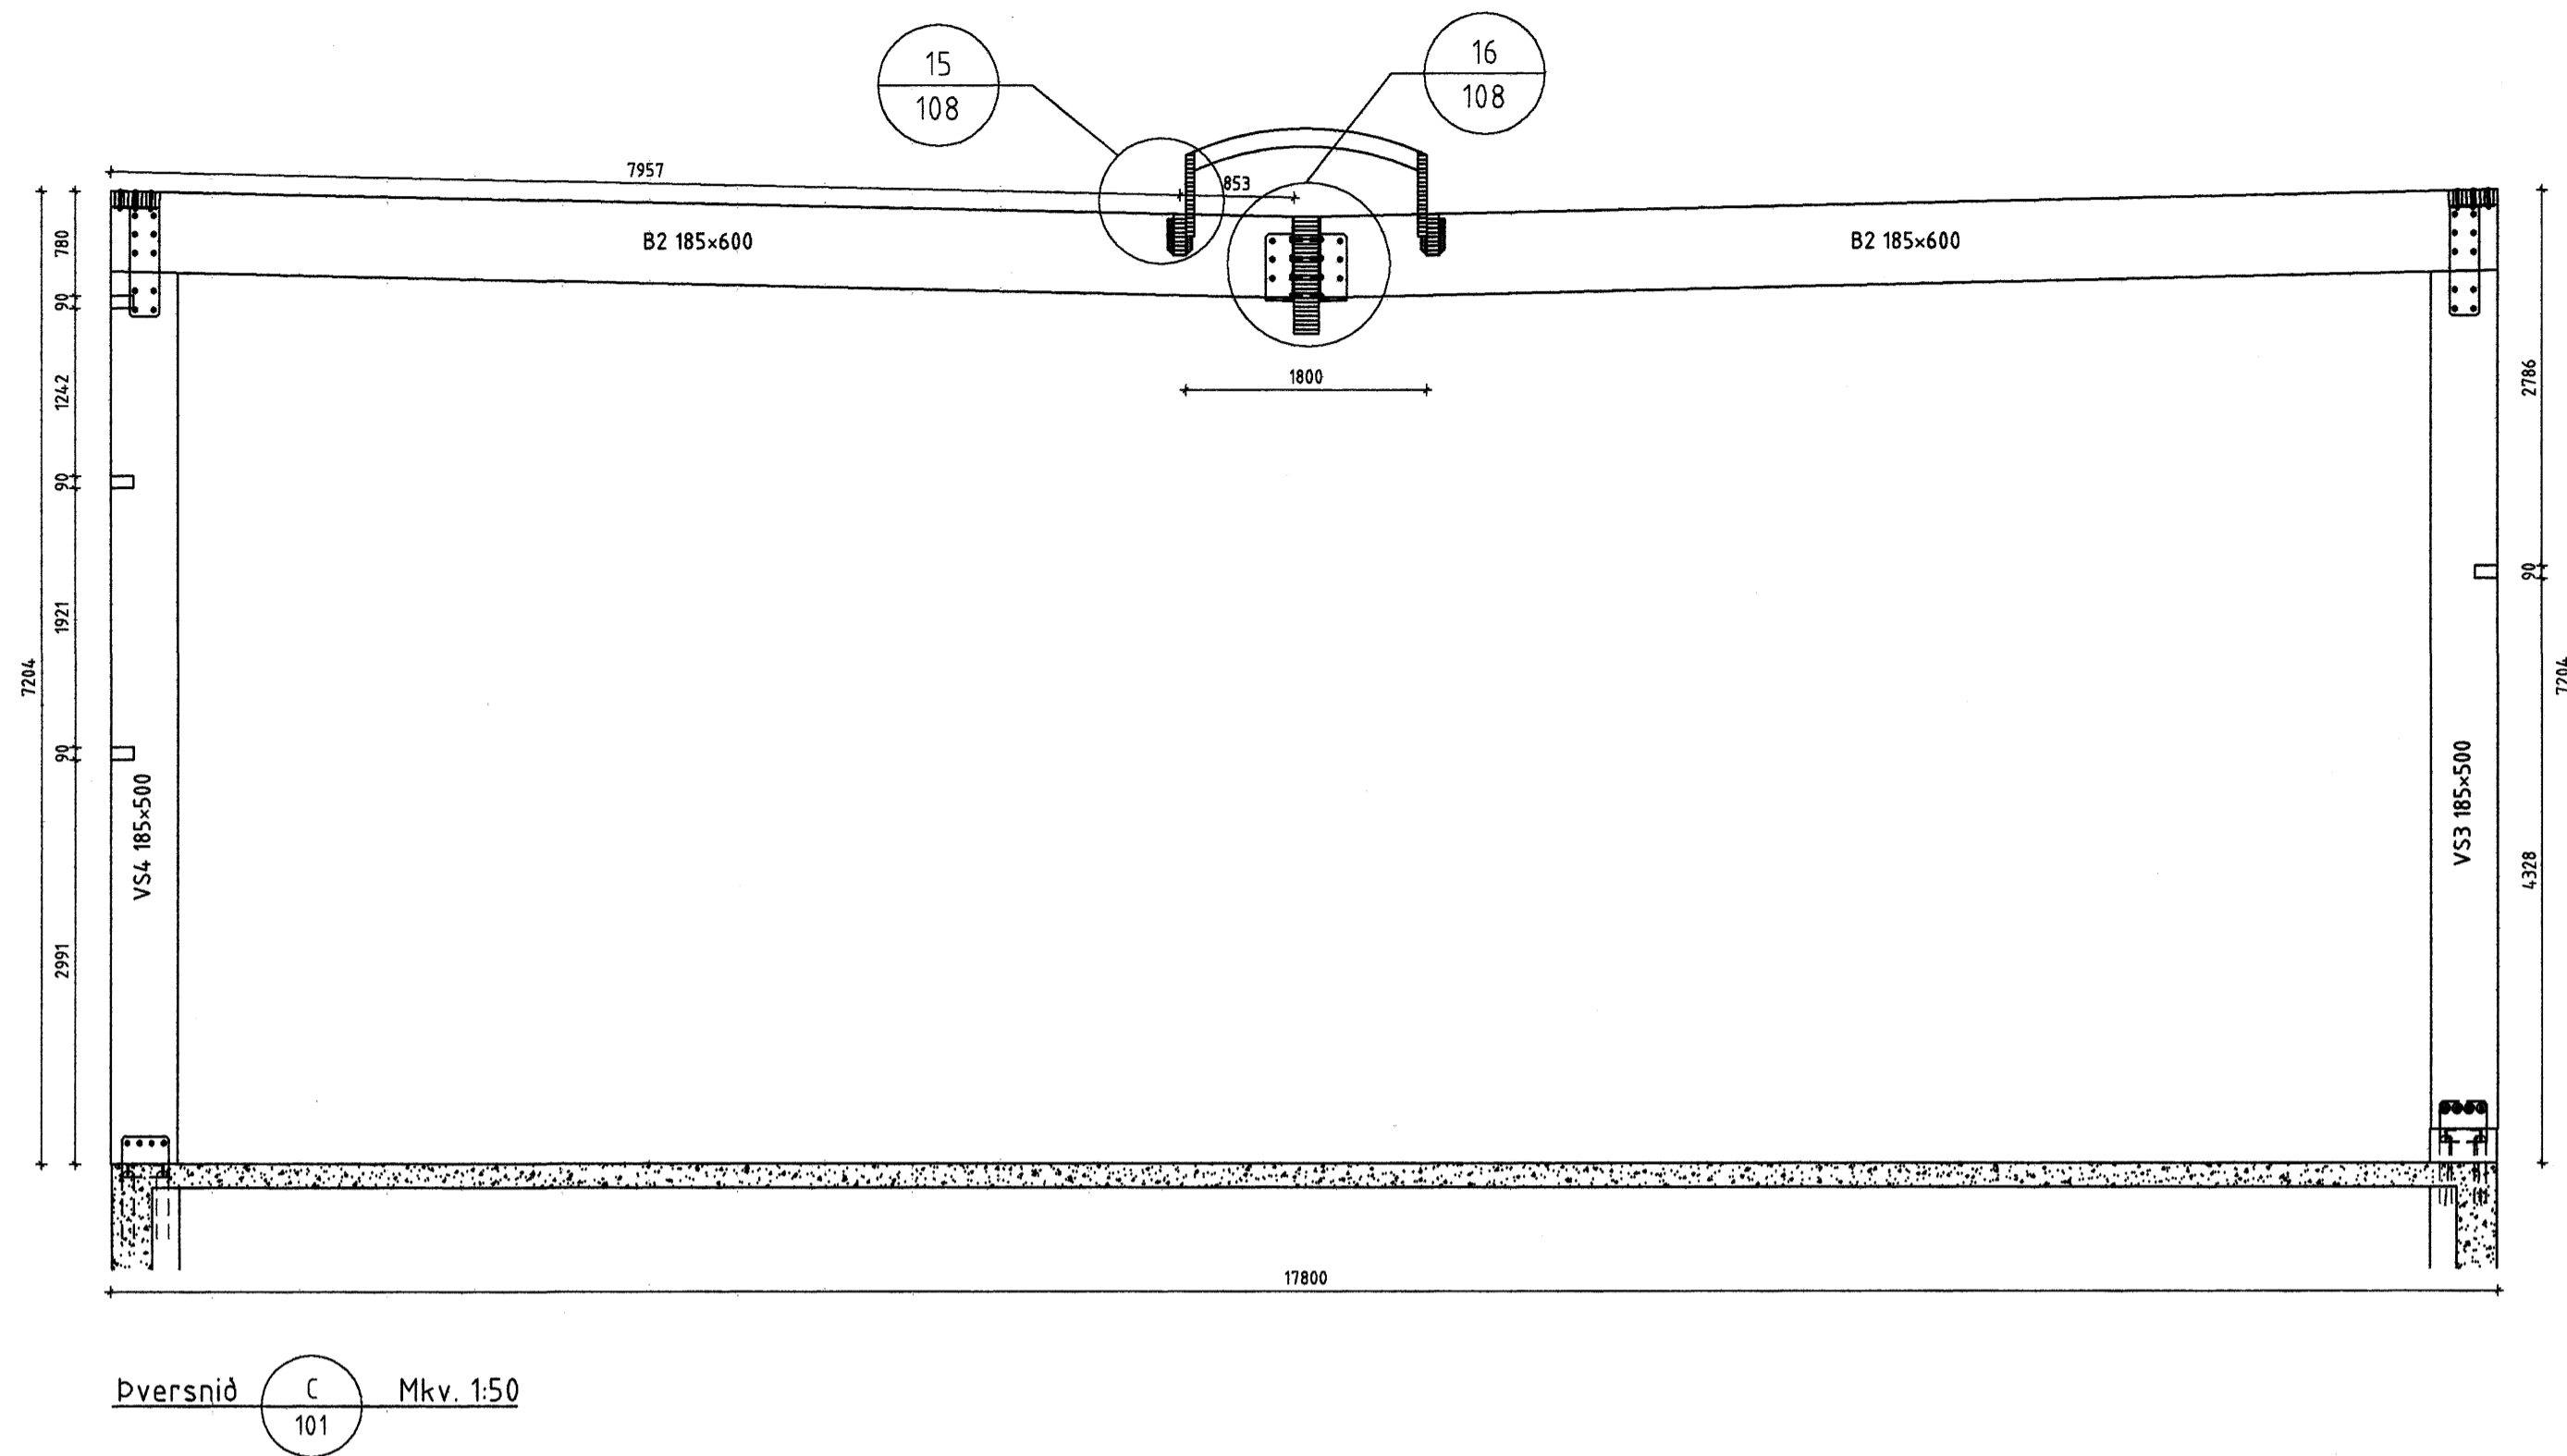



Teikning í vinnslu

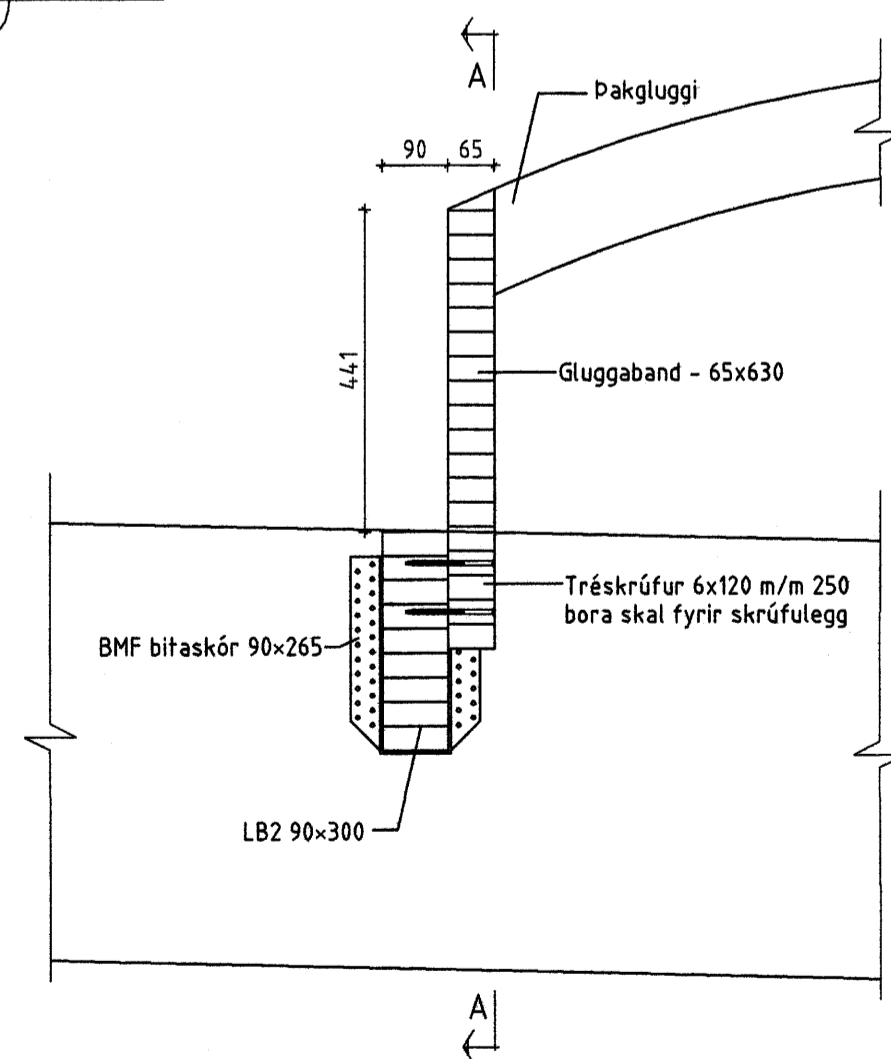

Sérmynd 15 Mkv. 1:10

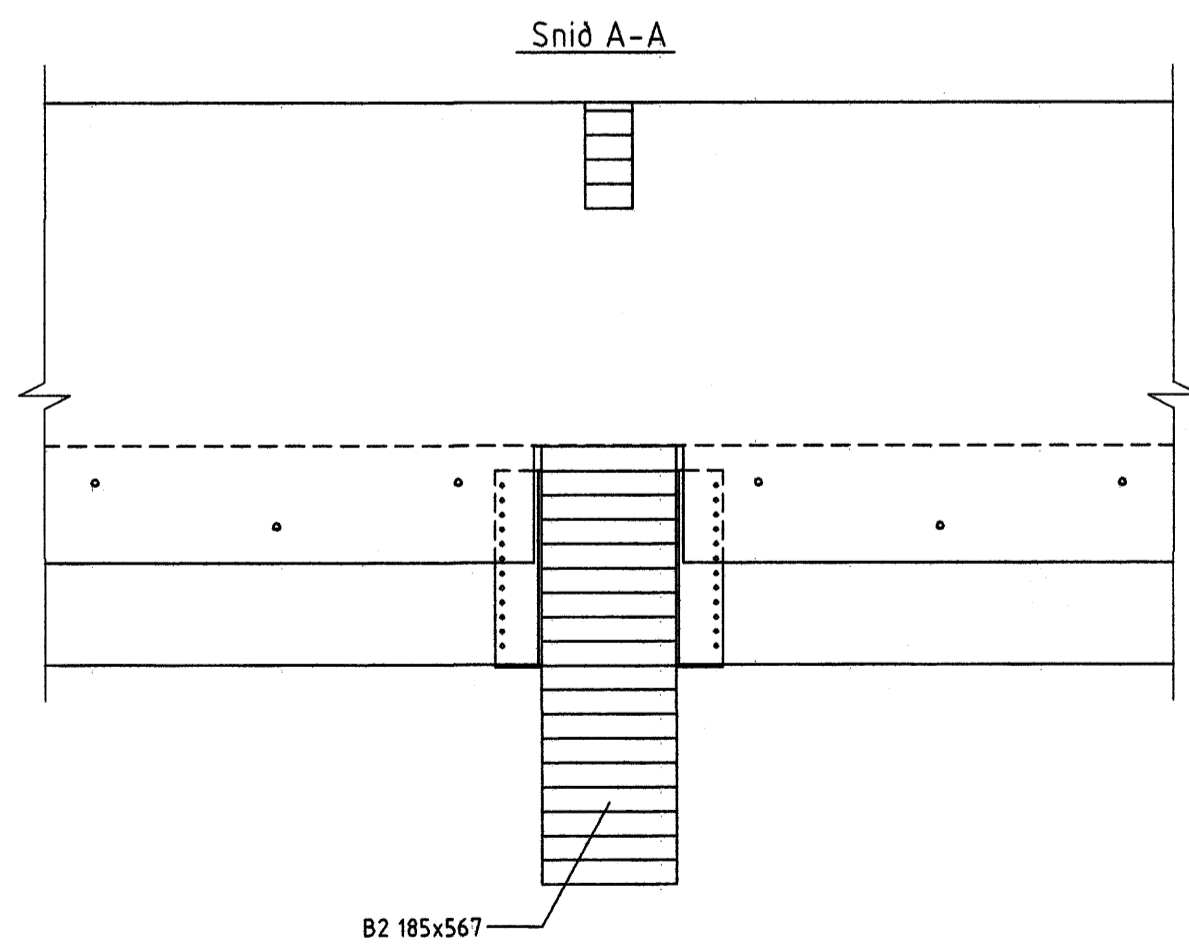

Sérmynd 16 Mkv. 1:10

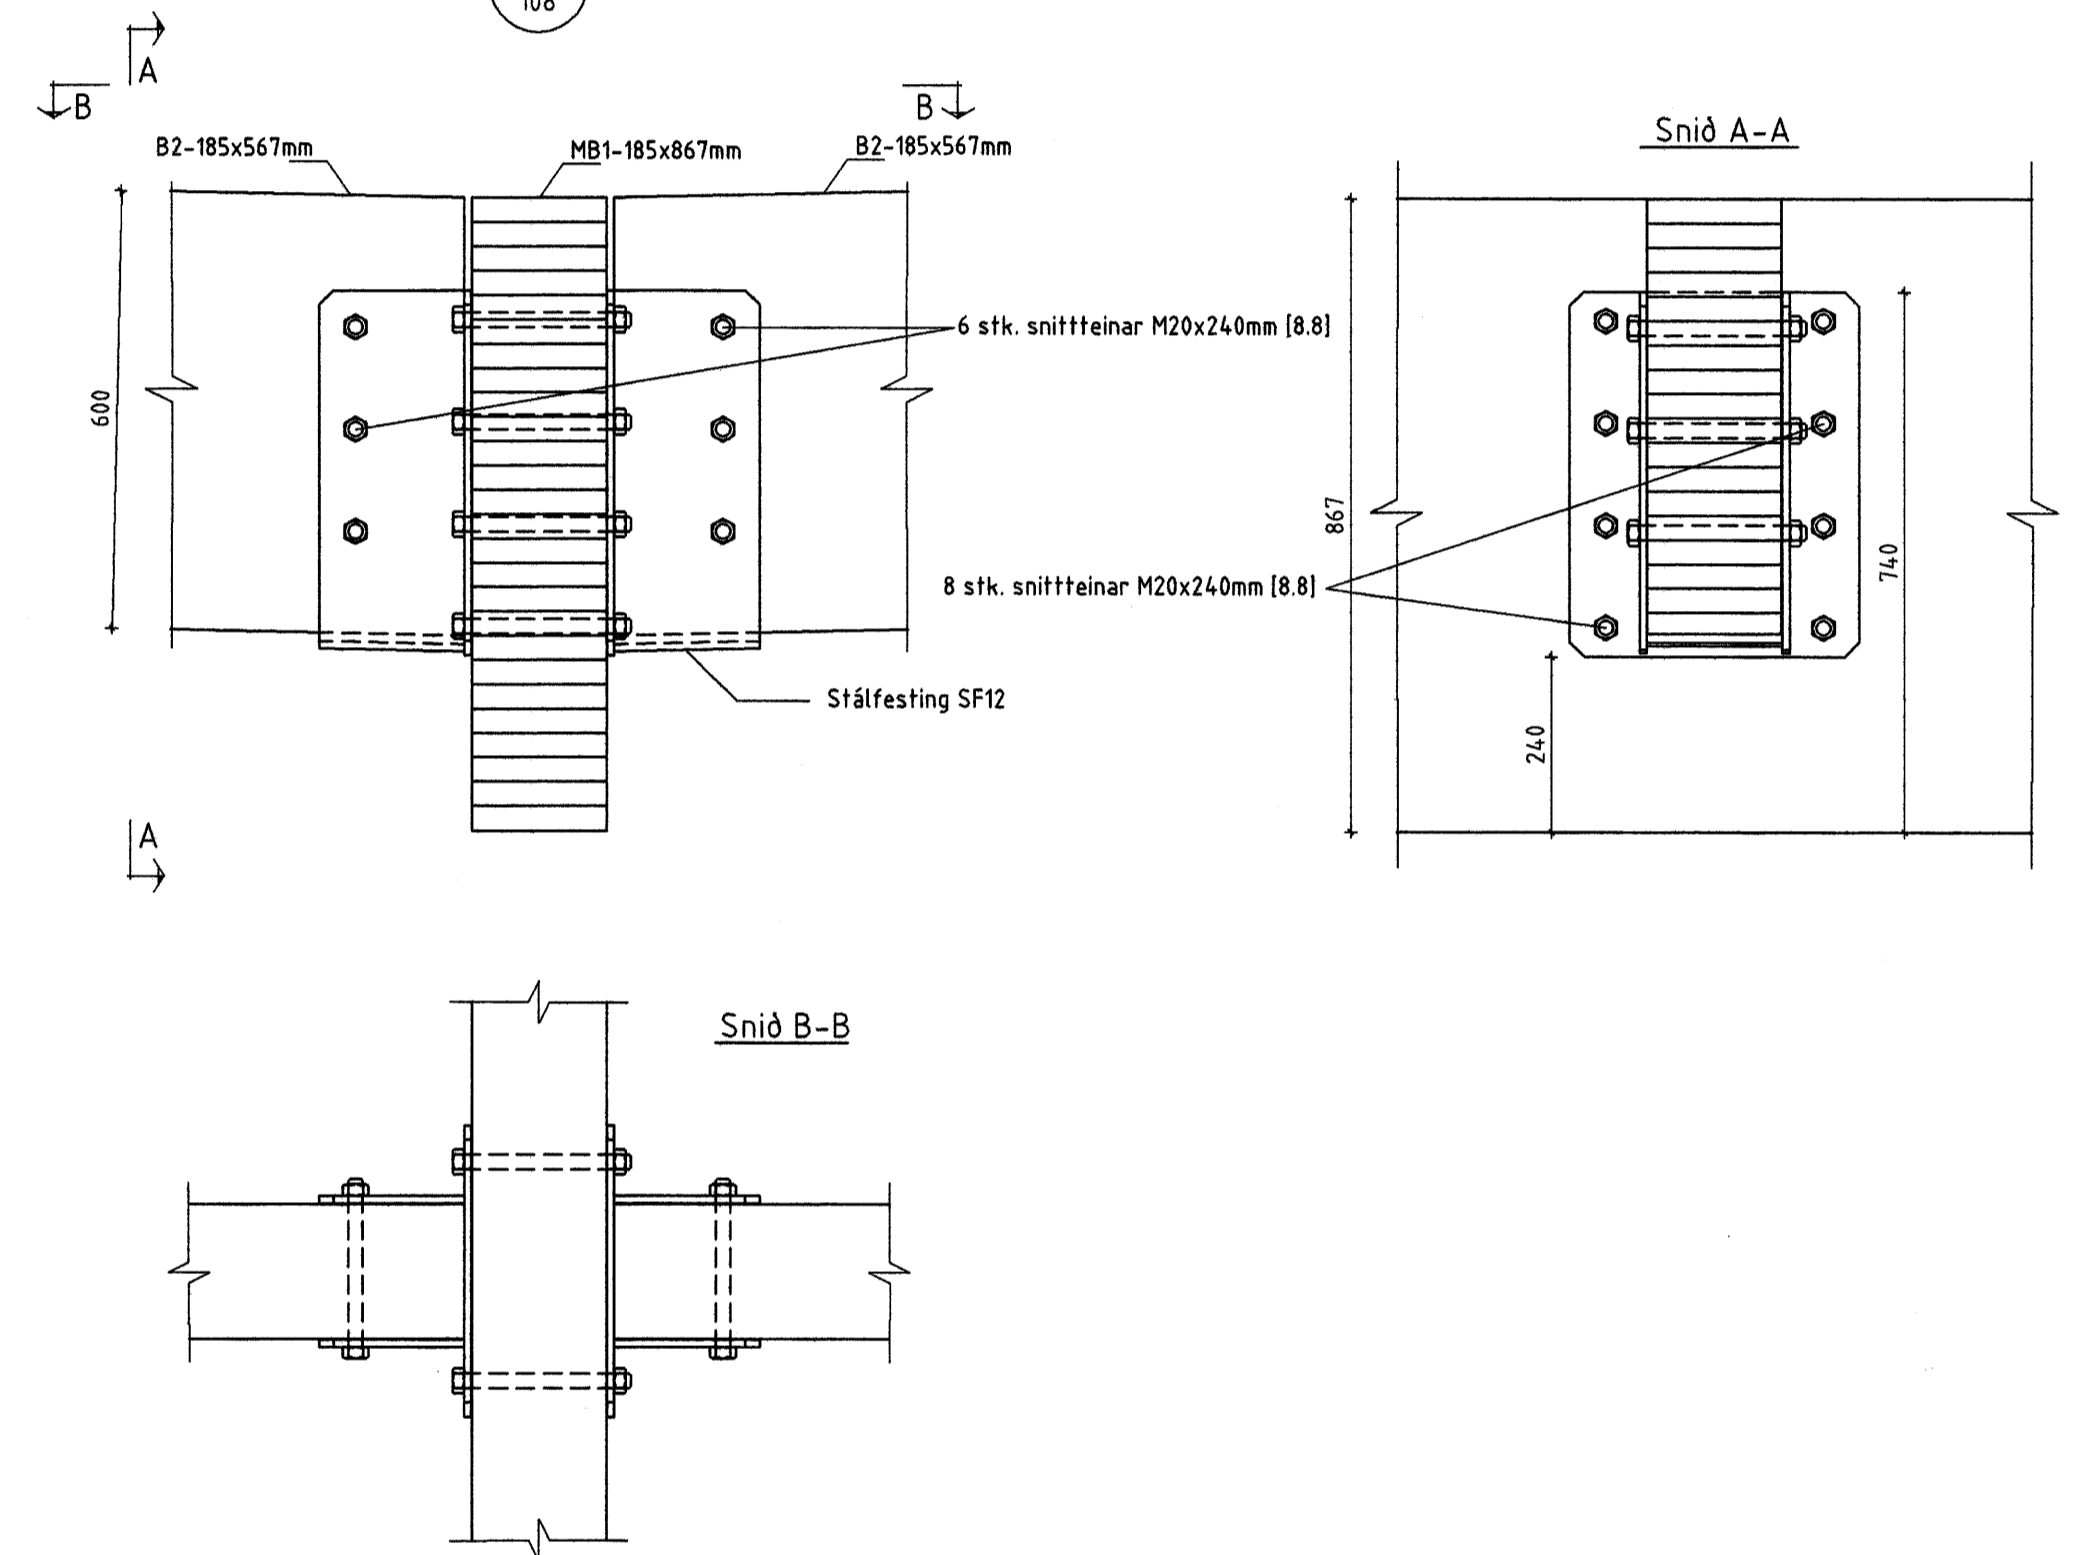

ÖLL AFNOT OG AFRITUN TEIKNINGAR AD HLUTA EDA Í HEILD ER HÁÐ SKRIFLEGU LEYFI LÍMTRÉVIRNETS EHF.

Númer	Dags.	Skýring breytingar	Br. af		
Úmtrévirnet Tæknidæld Gyfartíð 9, 112 Reykjavík kt. 700269-2729 Sími: 530 6000 Fax: 530 6019		MKV. 1:50, 1:10	DAGS. 2007.09.18	VERKNR. 2006110006	ÚTGÁFA NR. 1
HEITI VERKS: Selhella 13		MAFN HÖNNUNAR Bjarni Ingibergsson Byggingafræðingur 030861-2729	TEKNI. TVT	YFRF. TVT	NR. TEIKNINGAR 108
HEITI TEIKNINGAR Dversnið C Sérmyndir		ÁRITUN HÖNNUNAR 	DAGS. ÁRITUNAR 18/07	ÁRITUN SAMRÆÐINGUNNAR 	DAGS. ÁRITUNAR 18/07