

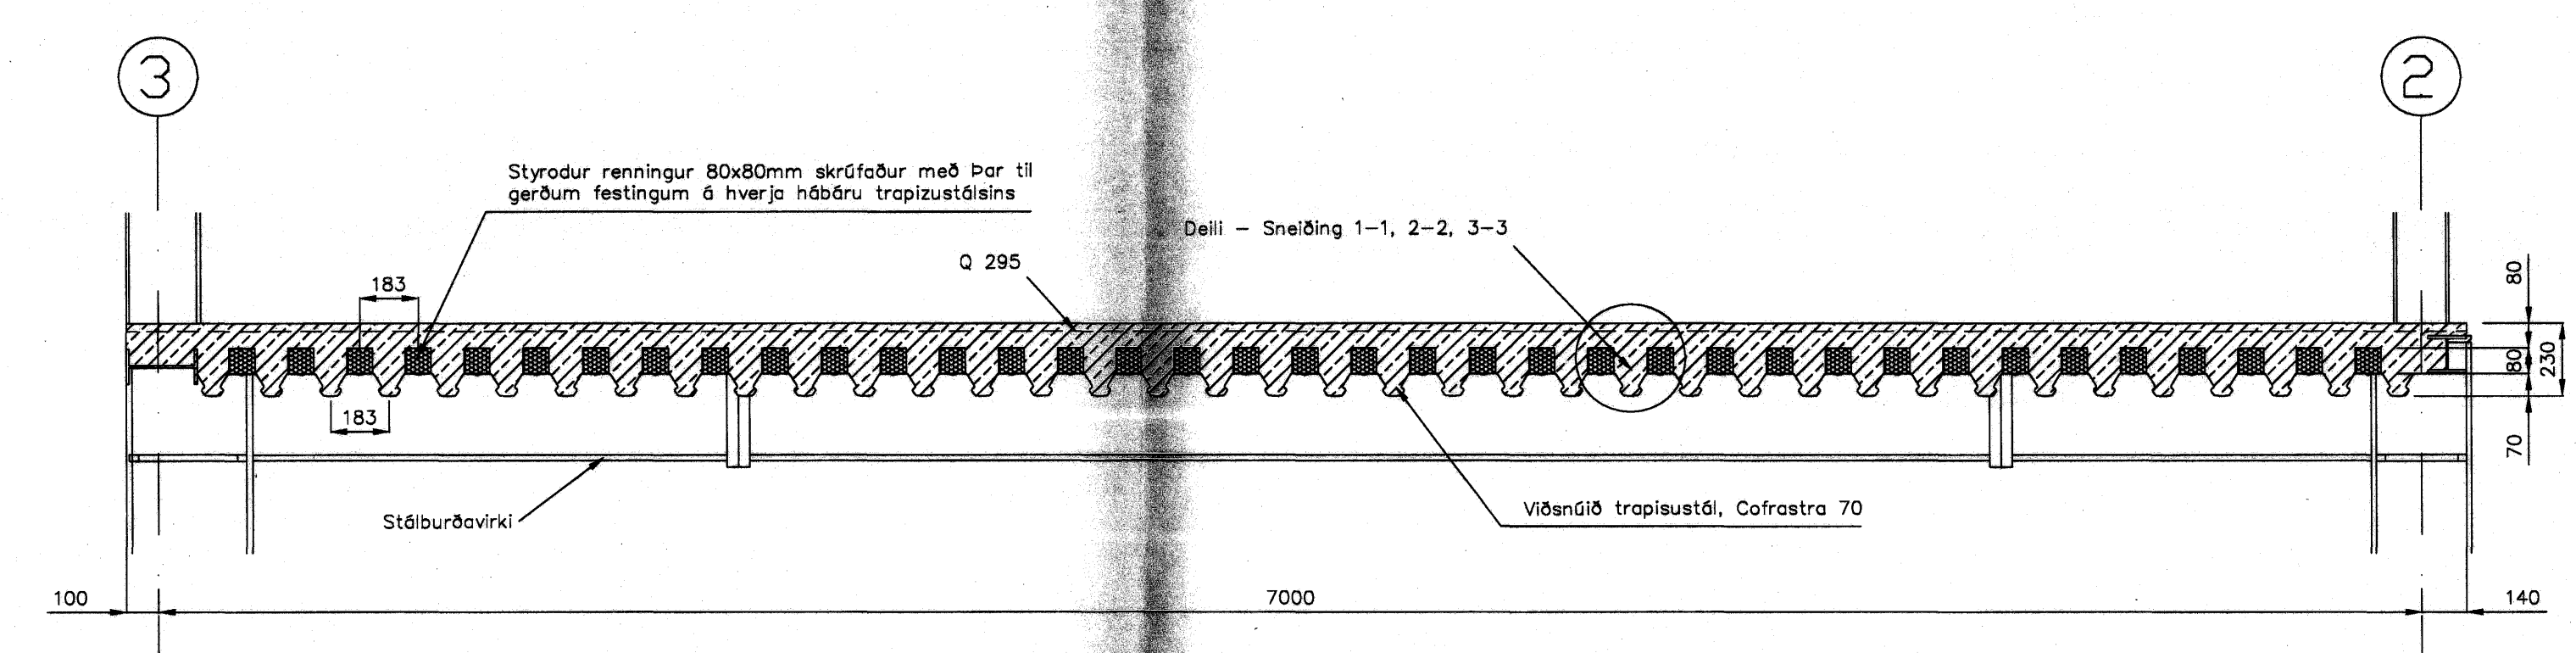
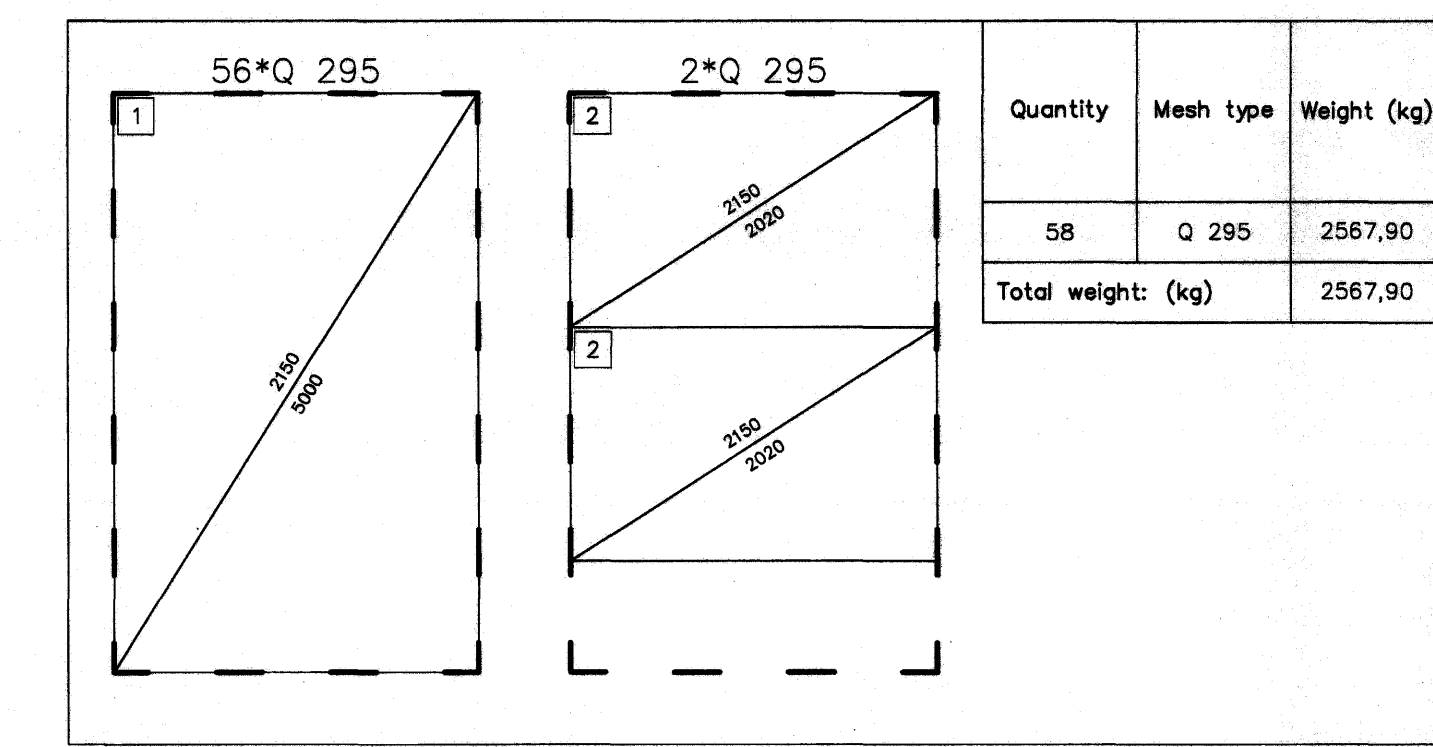
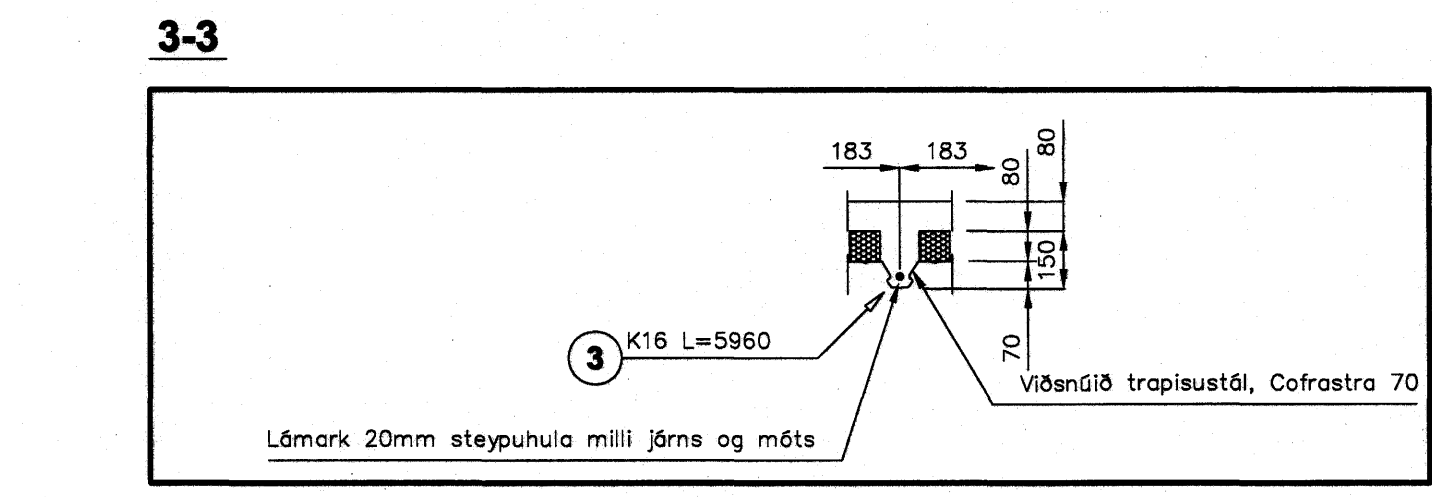
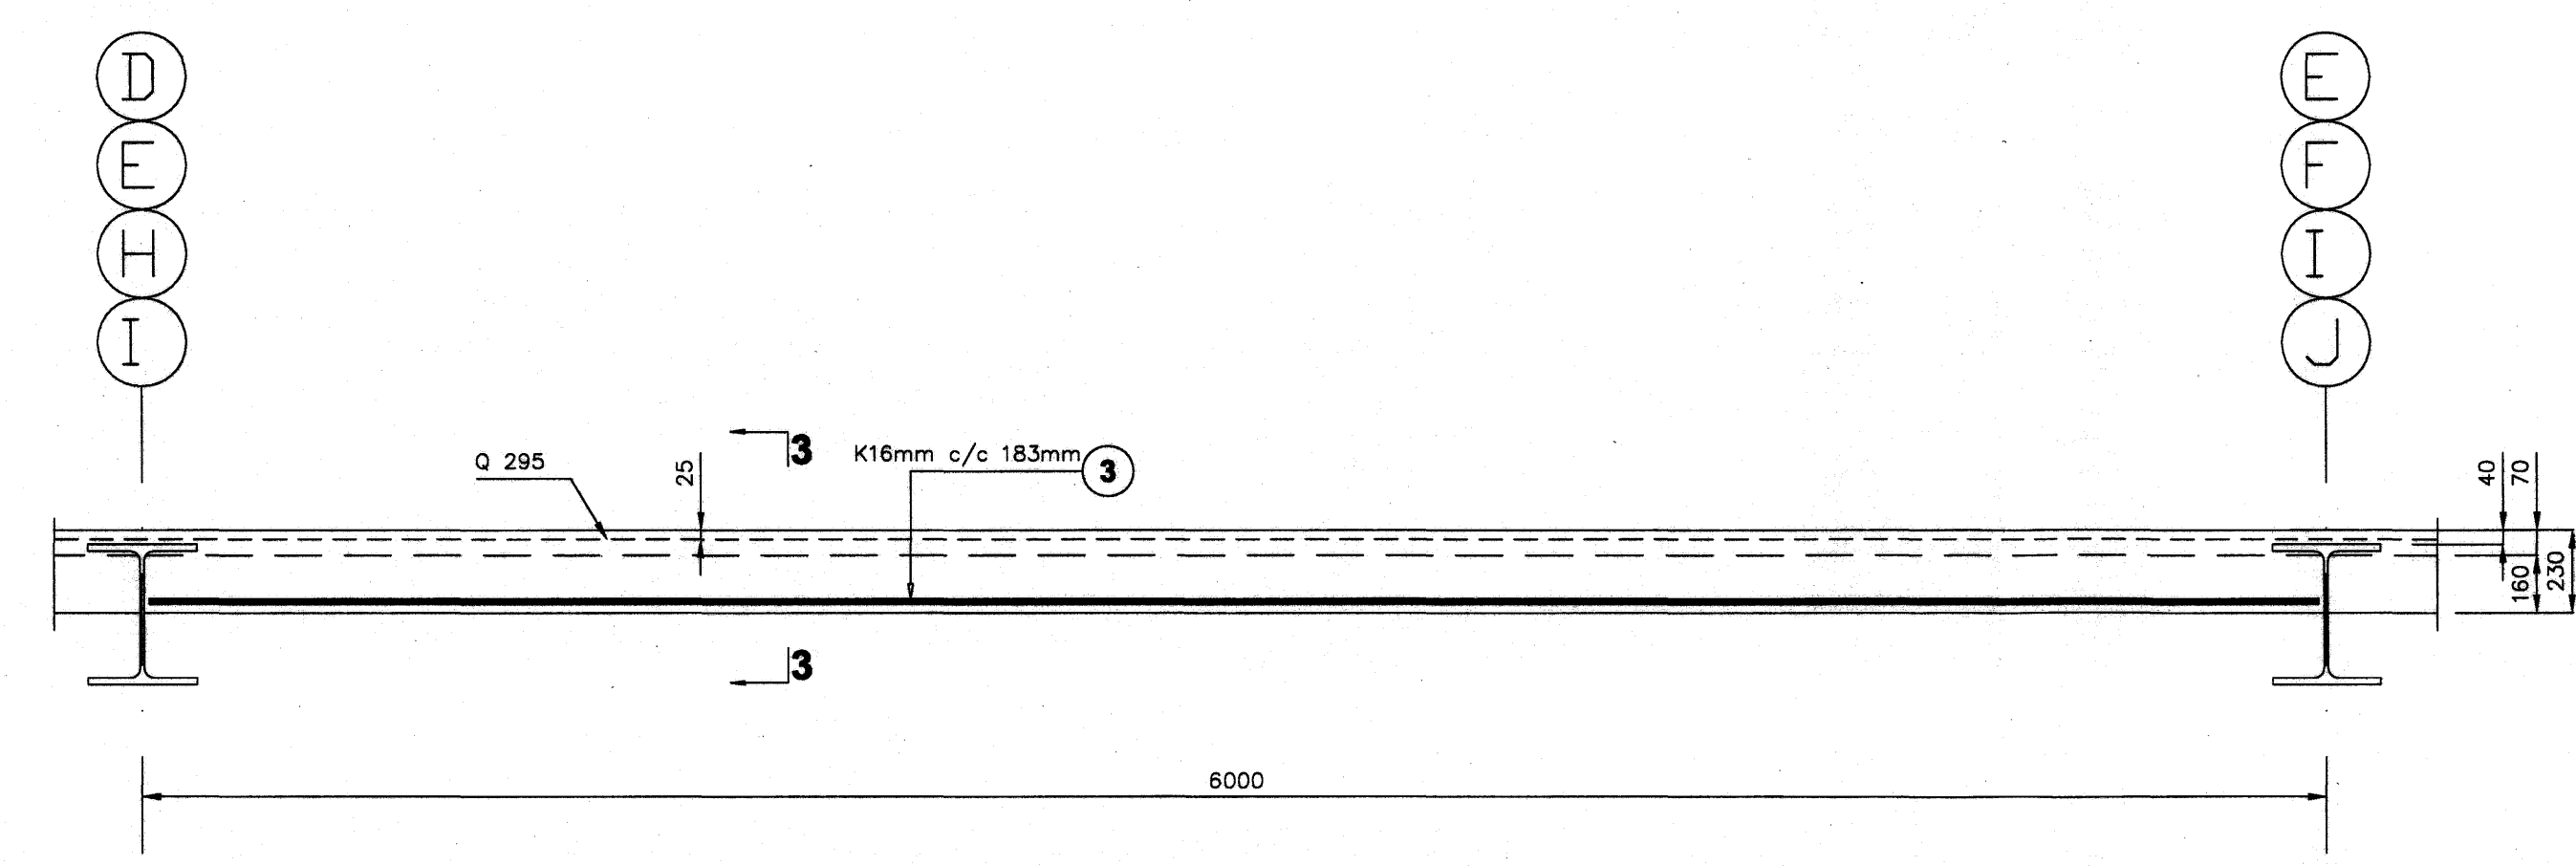
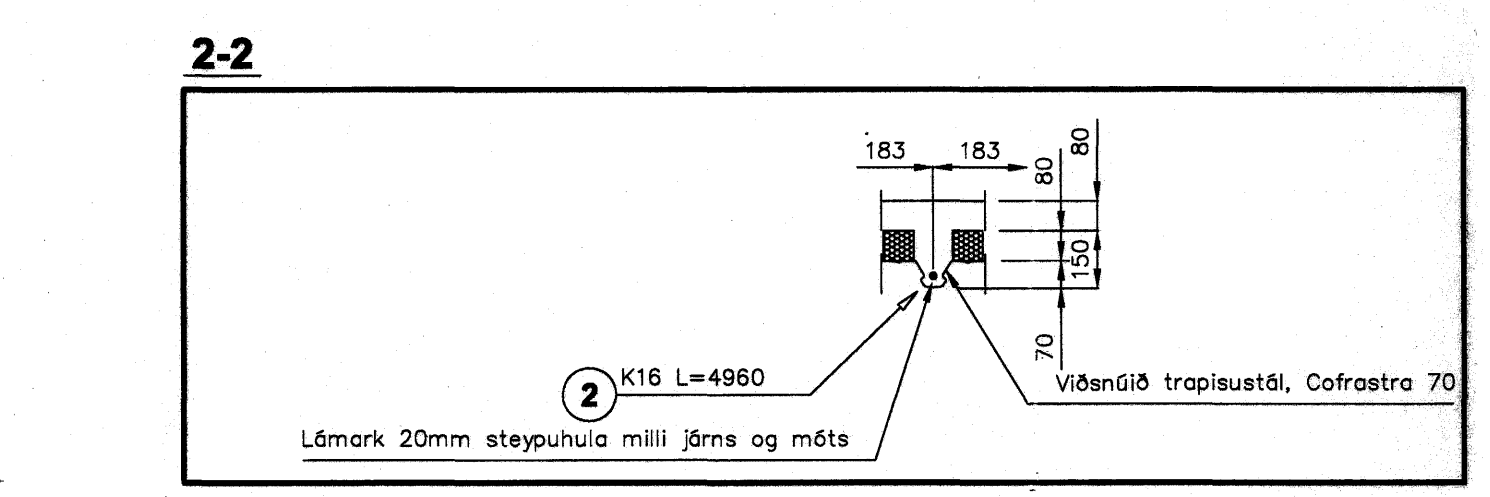
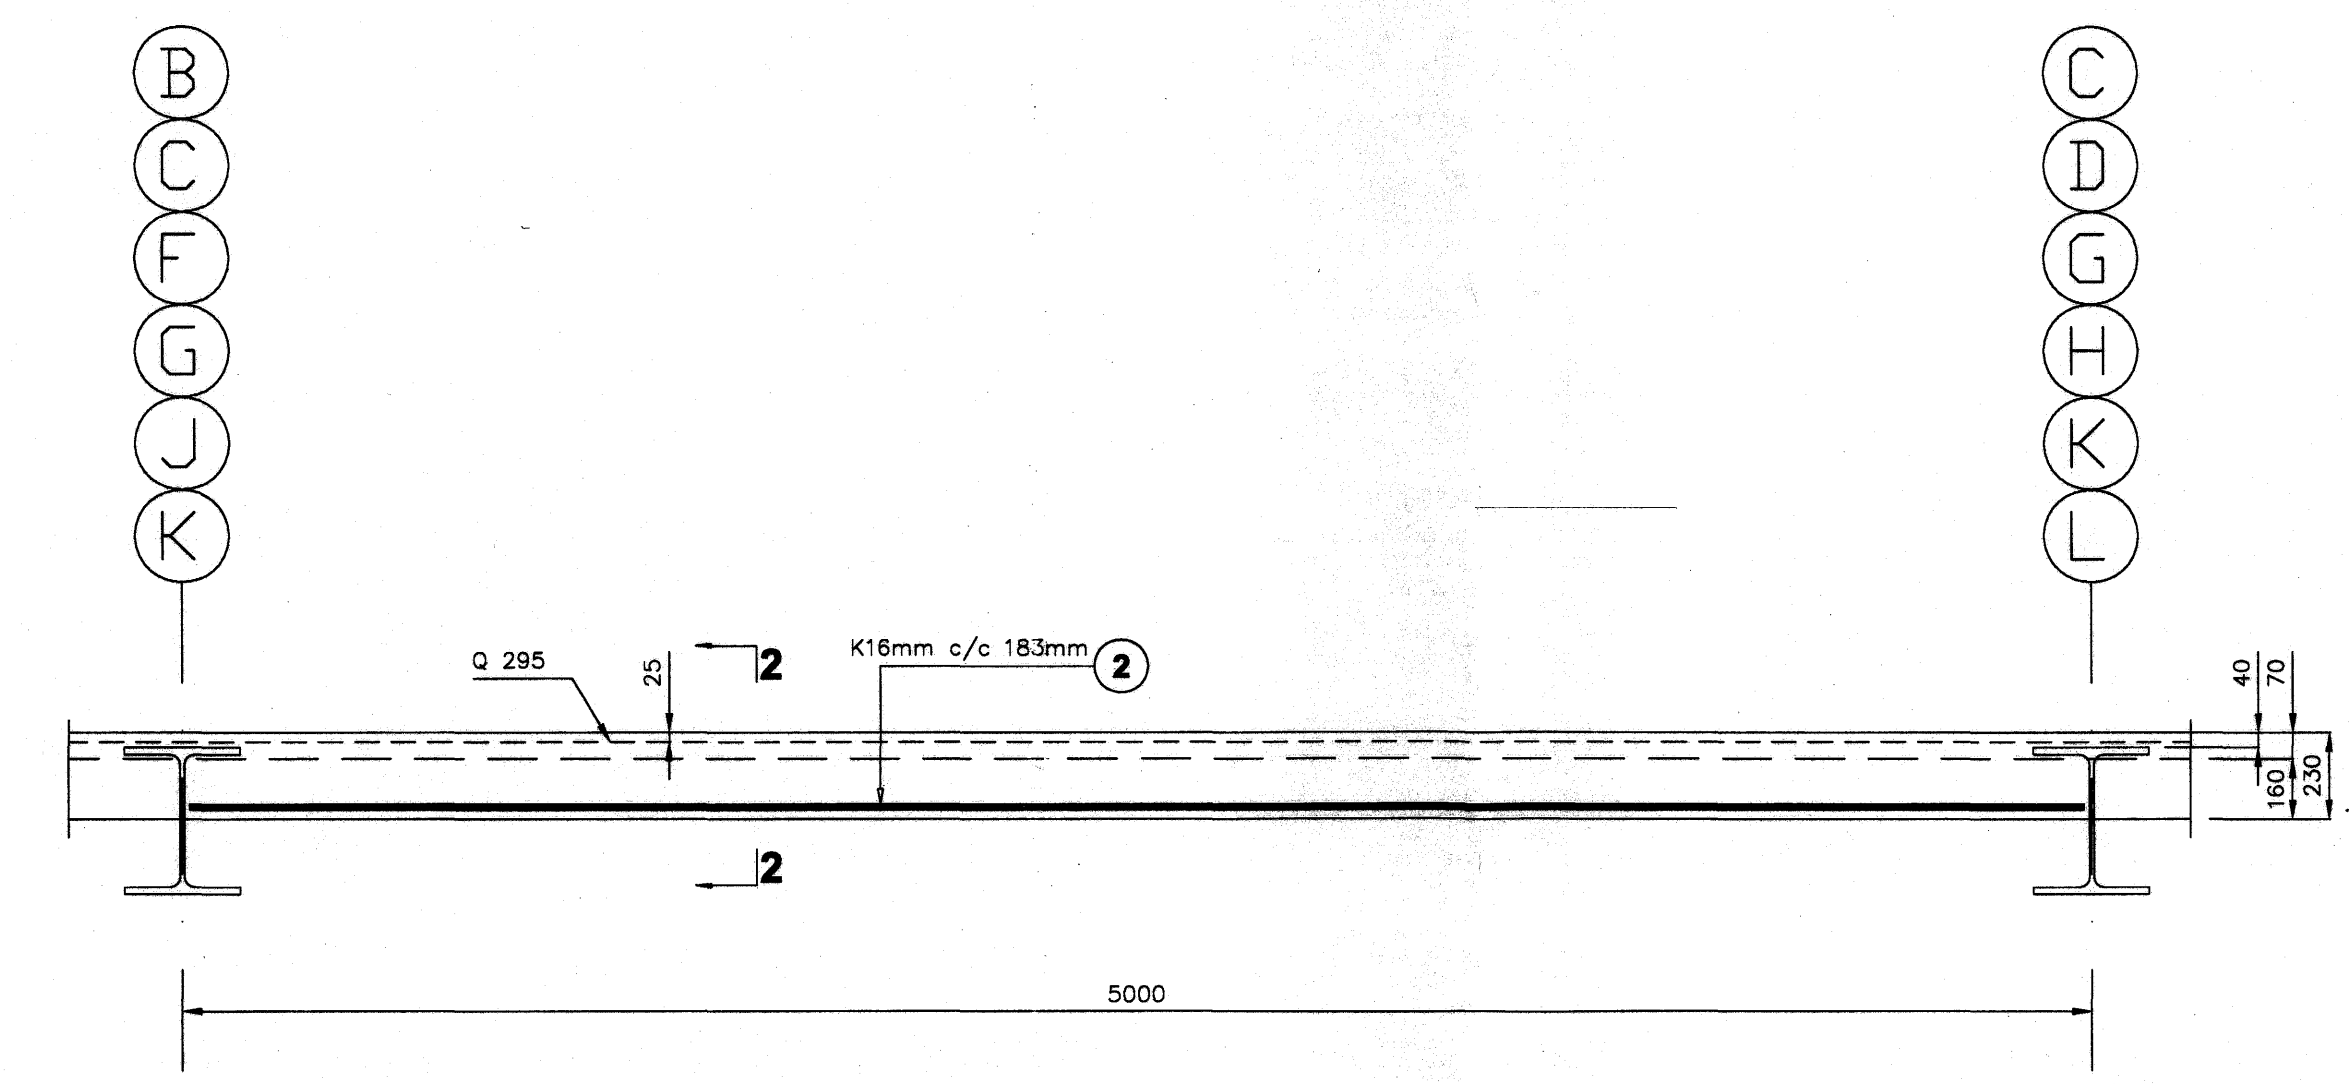


MILLILOFT

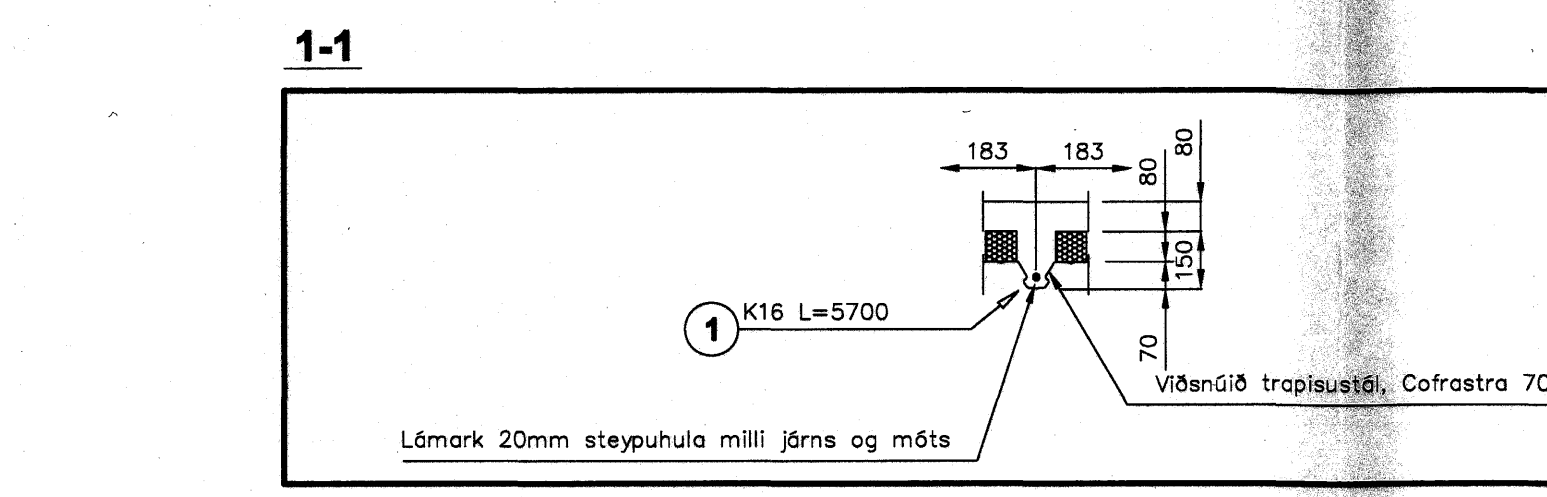

SNEIÐING 0-0

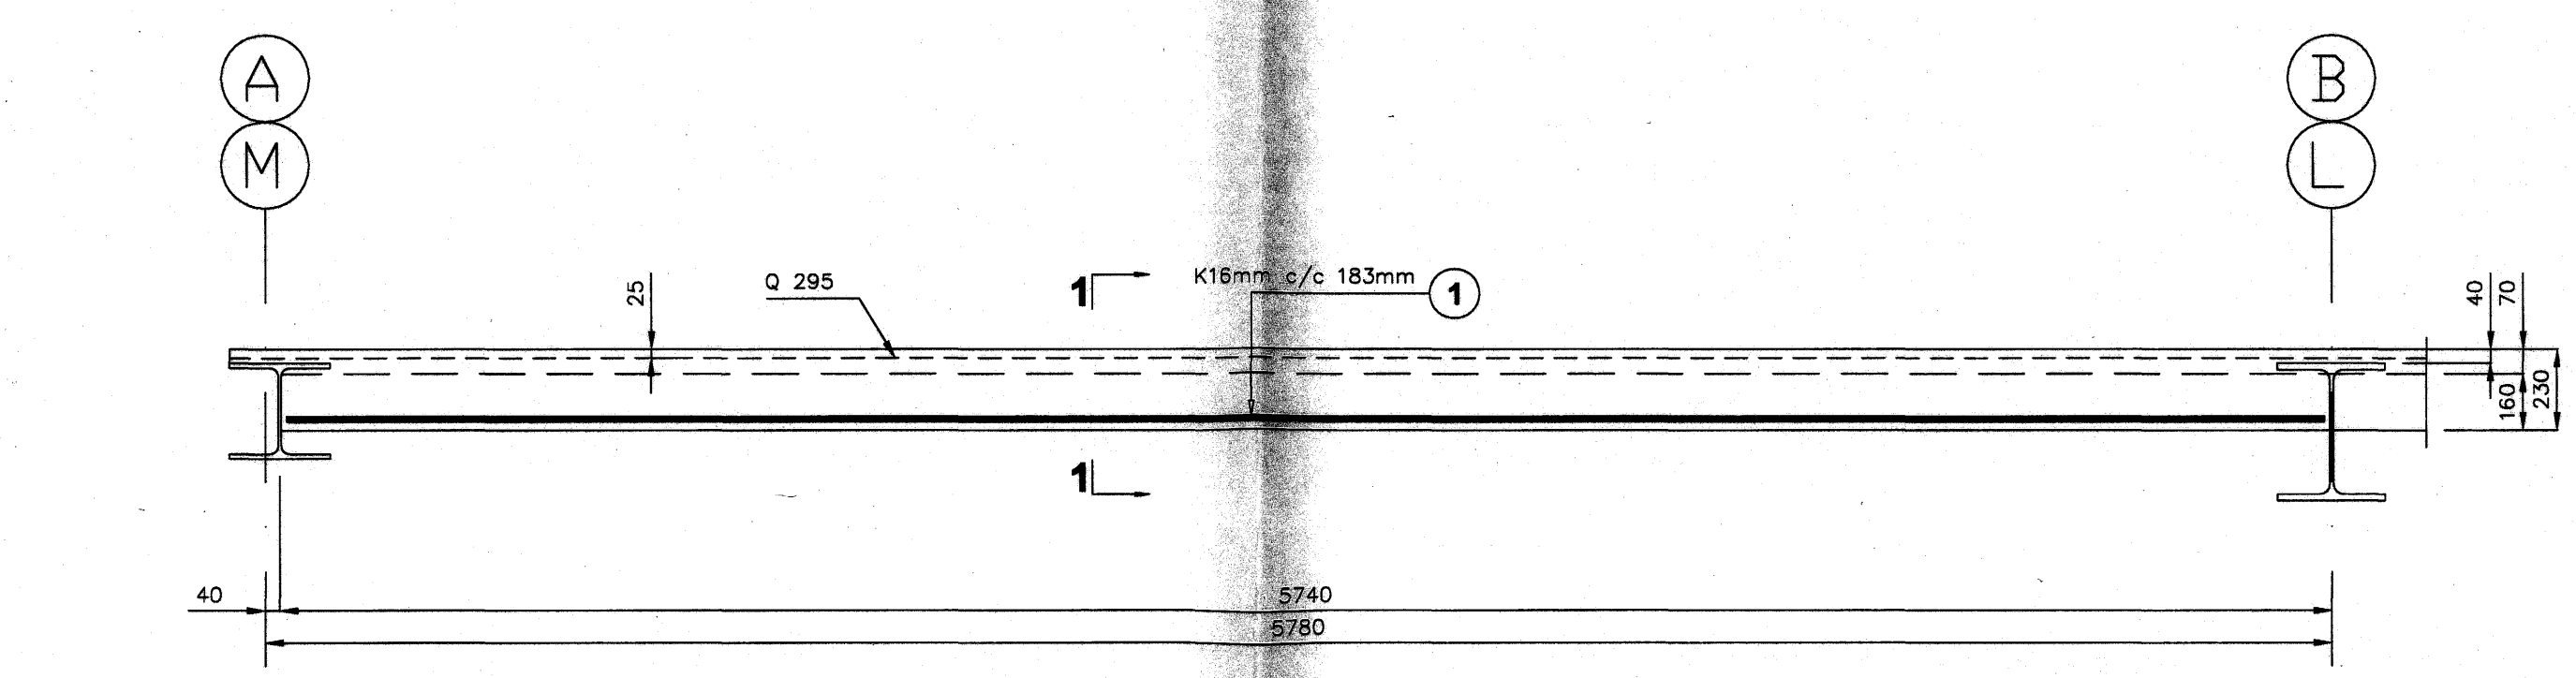

Steypa C 25/30
Stál B 500 C

| No. | Steel # | Length (mm) | In each element | Quantity elements | Total length (m) | Total weight (kg) |
|--------------------------------|---------|-------------|-----------------|-------------------|------------------|-------------------|
| 1 | B 500 C | 5700 | 1 | 76 | 433,20 | 433,20 |
| 2 | B 500 C | 4960 | 1 | 228 | 1130,88 | 1130,88 |
| 3 | B 500 C | 5960 | 1 | 152 | 905,92 | 905,92 |
| Length by diameters (m) | | | | | 2470,00 | |
| Unit weight (kg/m) | | | | | 1,58 | |
| Total weight by diameters (kg) | | | | | 3902,60 | |
| Total (kg) | | | | | 3902,60 | |

ÖTÖ. DAGS. BREYTINGAR

Samþykkt bann
01 FEB. 2008
Byggingarfulltrúi / Hafnarfjörður
F.H. Hrólfur S. Gunnlaugsson

MIDHELLA 2
220 HAFNAFJÖRÐUR
IÐNADARHÚSNÆÐI
BURÐARPOLSTEIKNINGAR
MILLILOFT
ÓTÖFAFA I ÖLDF. 18.002
TEKNI. NR. 18.002
KMSÍÐER Magnússon
Málagangi 4 1200 Hafnarfjörður
t. 2400300-2000
f. 2400300-2000
e-mail kmv@kmmedia.is