


HÓLF A
1208 m²


BÍLAGEYMSLA
55 stæði

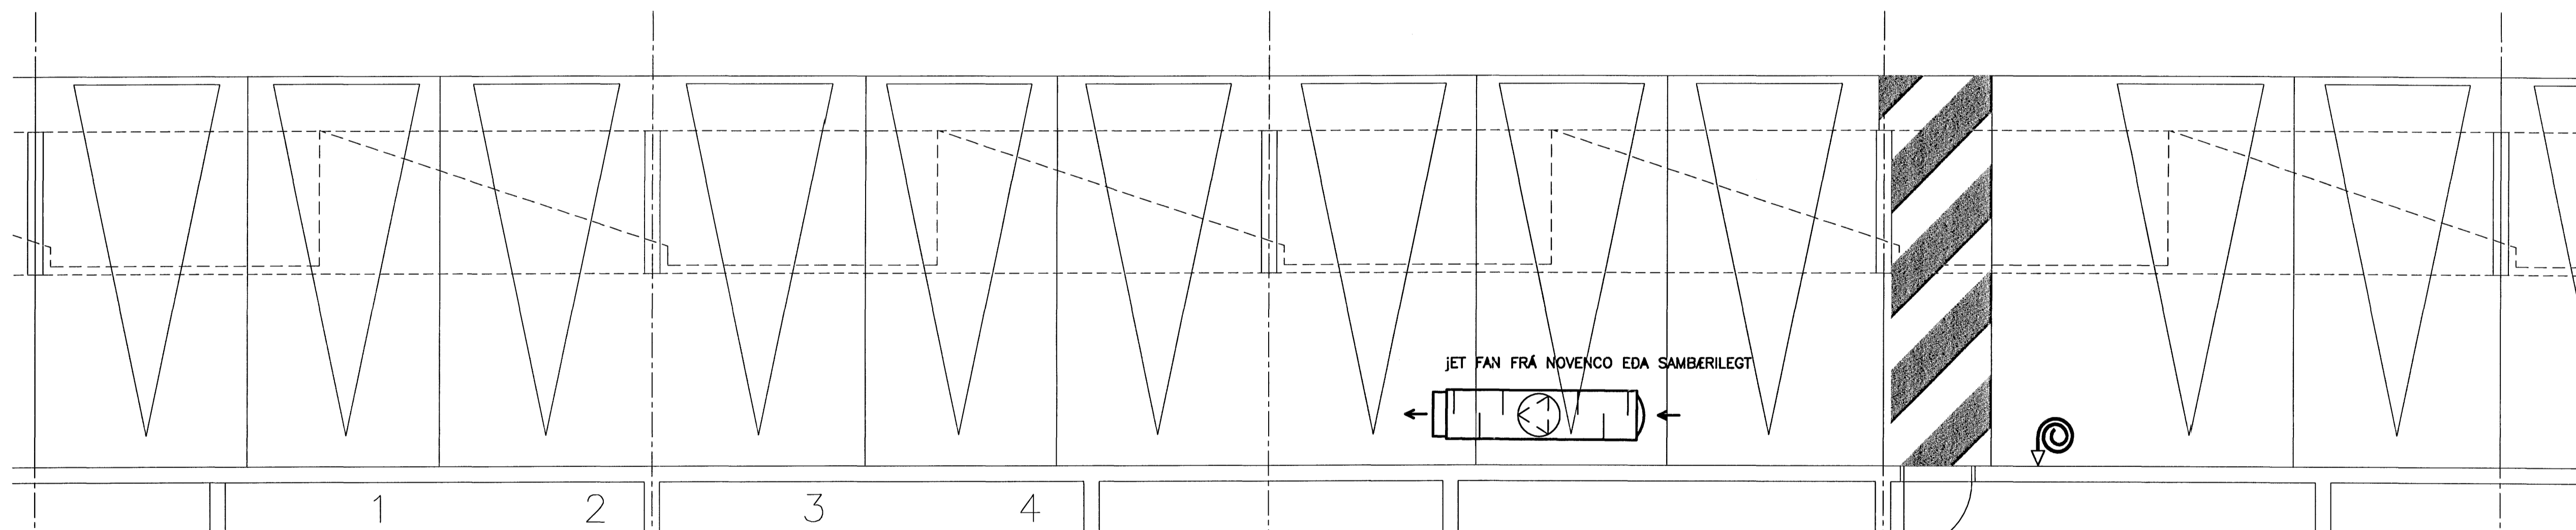

GRUNNMYND, KJALLARI
MKV. 1

ÓTGÁFUERILL			
NÚMÉR:	DAGS:	SKYRINGAR:	HANNAÐ:
B1	07.05.2007	BYGGINGARTEIKNING	BIO/GIP
DAGS. UNDRISKRIFTAR:		NAFN OG KT. SAMRÆMINGARHÖNNUNAR:	
UNDRISKRIFT SAMRÆMINGARHÖNNUNAR:			

Samþykkt þann
24 SEPT. 2007
Byggingfulltrúinn í Hafnarfirði
F.Þ. Sigurbjartur Halldórsson

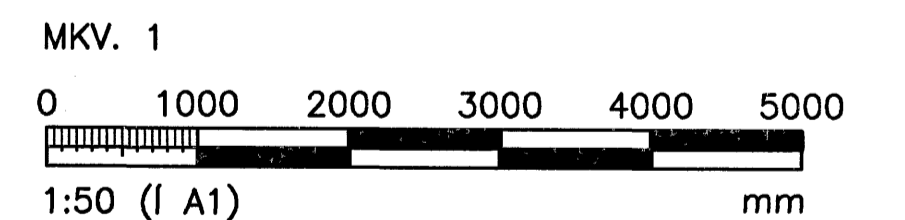

VGK HÖNNUN
GRENSÁSVEGI 1 · 108 REYKJAVÍK · Sími: 422 3000 · Fax: 422 3001
VEFFANG: www.vgkhonnun.is · NETFANG: vgkhonnun@vgkhonnun.is

NORÐURBAKKI 25
BÍLAKJALLARI

HEITI TEIKNINGAR:
LOFT- OG REYKRÆSING:
GRUNNMYND, KJALLARI

MÆLT:	1:50	TEIKNAR:	BIO/LS	GEYMSLUNÚMÉR:	7.120.330	
HANNAÐ:	BIO/GIP	YFIRFAR:	MAV:	NR. TEIKNINGAR:		
DAGS. UNDRISKRIFTAR:	NAFN OG KT. HÖNNUNAR:		VVK-HÖNNUN hf		430572-0169	
UNDRISKRIFT HÖNNUNAR:					ÓTGÁFA:	B1