



UNDIRSTADA ELDSNEYTISTANKS
MKV. 1

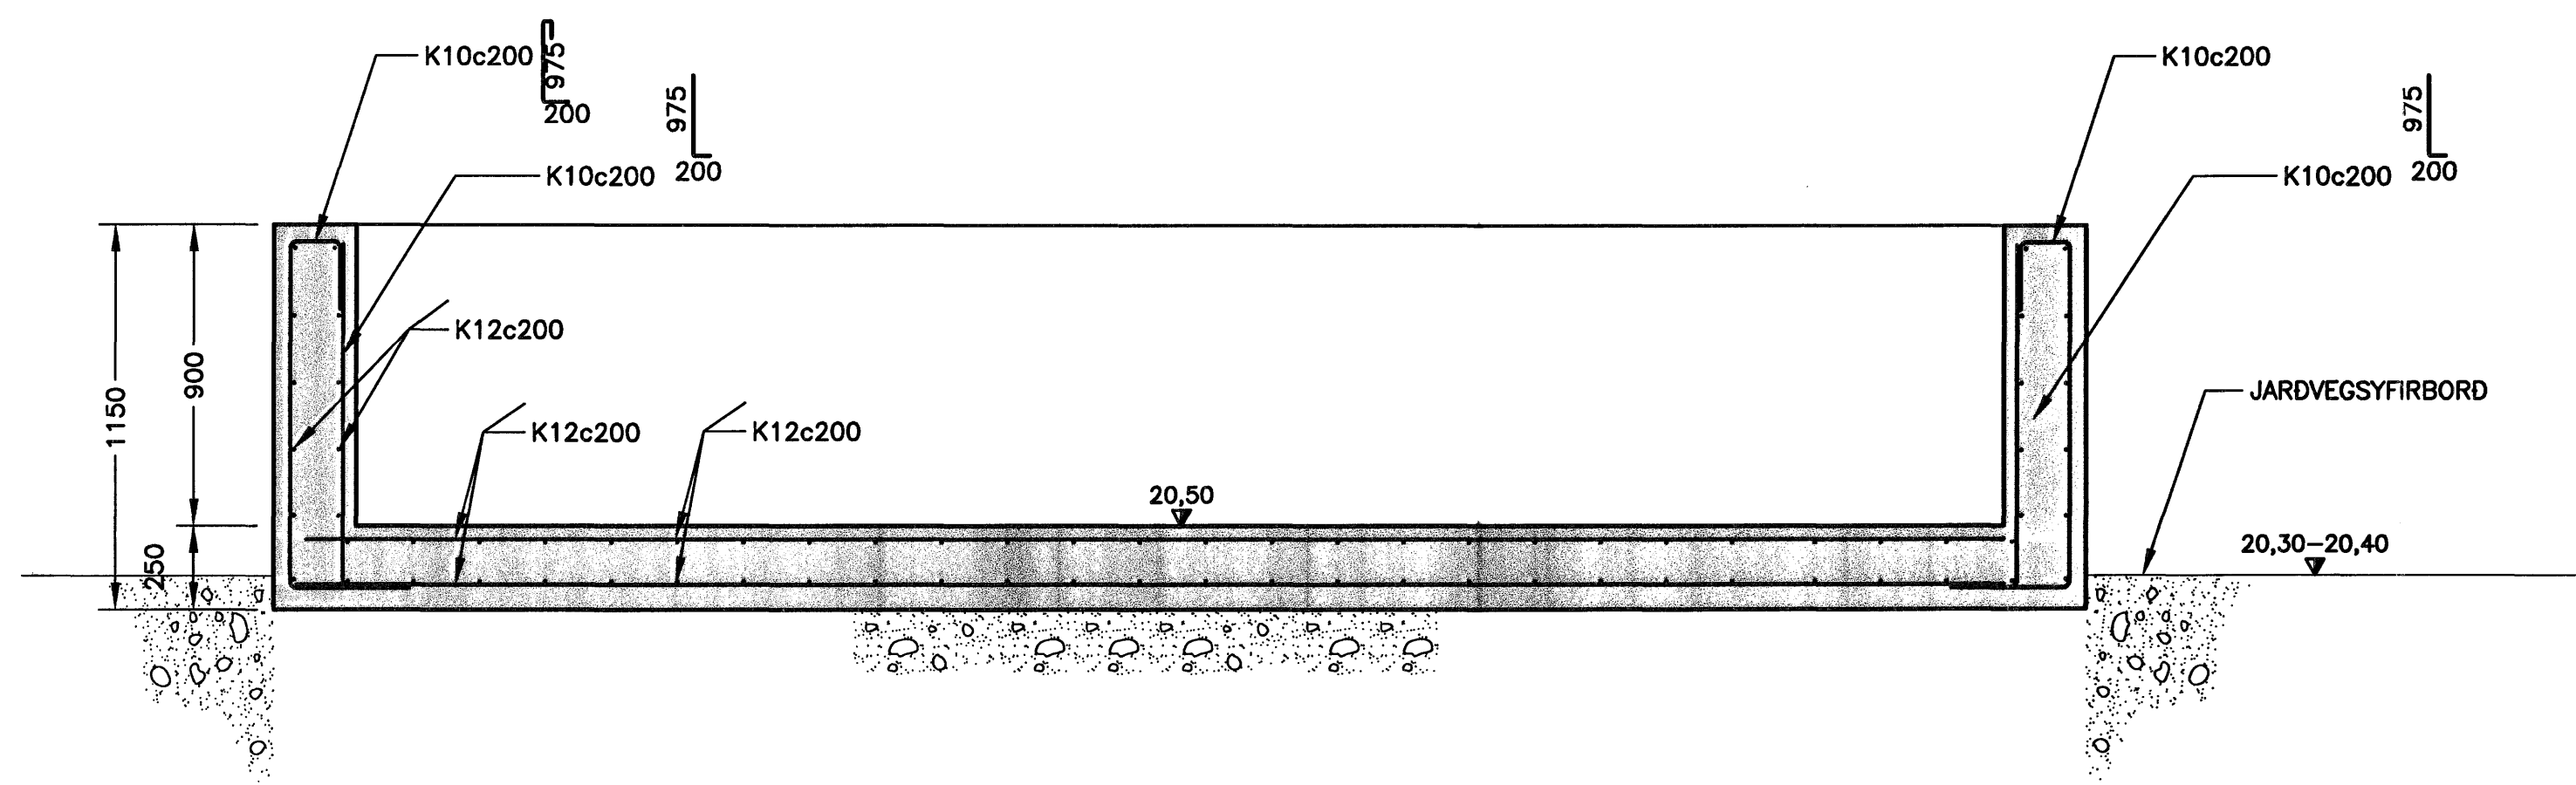

A SNID
MKV. 1

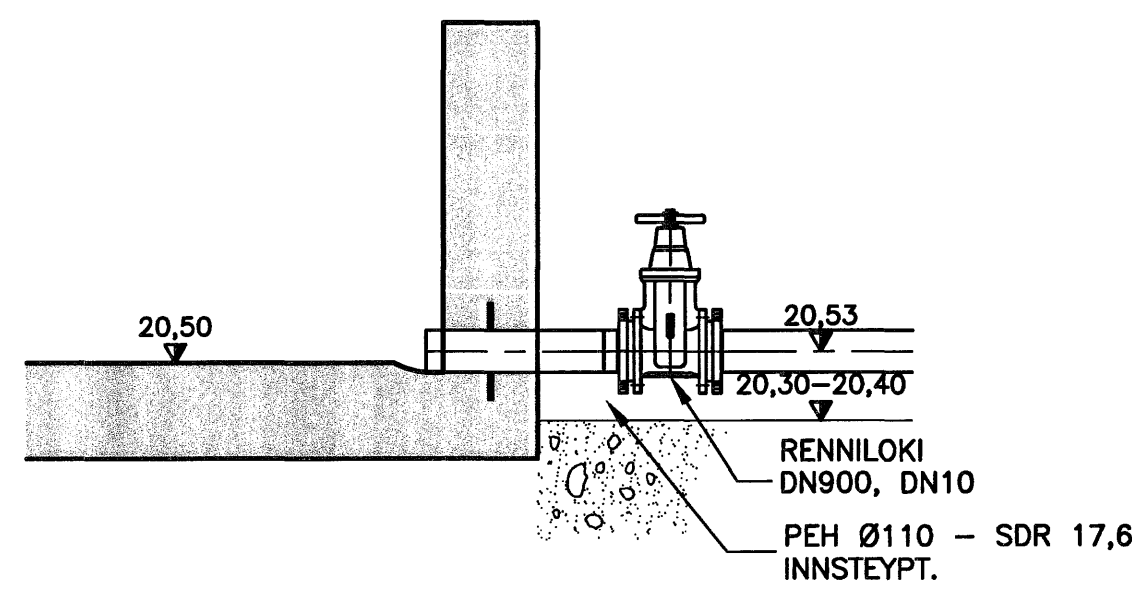


B SNID
MKV. 1

ÓTGÁFUFRILL			
NÚMÉR:	DAGS:	SKÝRINGAR:	HANNAÐ:
B1	01.08.2007	BYGGINGARTEIKNINGAR	JGG
DAGS. UNDRISKRIFTAR:		NAFN OG KT. SAMRÆMINGARHÖNNUGAR:	
3/8 2007		BJARNI VÉSTEINSSON	
UNDRISKRIFT SAMRÆMINGARHÖNNUGAR:		UNDRISKRIFT SAMRÆMINGARHÖNNUGAR:	

SKÝRINGAR
...

Samþykkt þann
24 SEPT. 2007
Byggingfulltrúinn í Hafnarfirði
F.R. Sigurbjartur Halldórsson

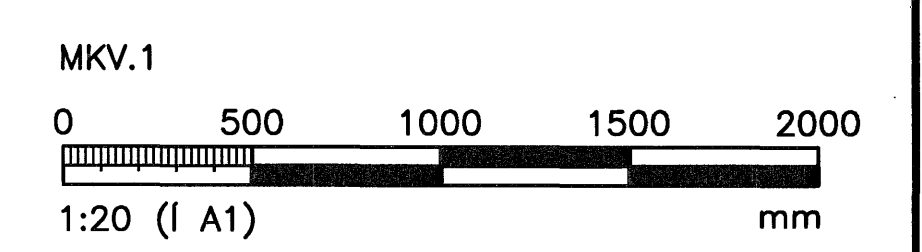

ÖLL AFNOT OG AFRITUN TEIKNINGAR, AD HLUTA EDA HEILD, ER HÁÐ SKRIFLEGU LEYFI HÖFUNDA.

VGK HÖNNUN
GRENSÁSVEGI 1 · 108 REYKJAVÍK · Sími: 422 3000 · FAX: 422 3001
VEFFANG: www.vgkhonnun.is · NETFANG: vgkhonnun@vgkhonnun.is

HEITI VERKS:
HLADBÆR COLAS
MALBIKUNARSTÖÐ – GULLHELLA 1

HEITI TEIKNINGAR:
BURDARVIRKI:
LEKAPRÓ OLIUGEYMR
SÉRMYNDIR

MÁL:	TEIKNAD:	GEYMSLUNÚMÉR:	VNR:
	JGG		7.031.285
HANNAÐ:	YFRFARÐ:	MKV:	NR. TEIKNINGAR:
JGG		1:20	
DAGS. UNDRISKRIFTAR:	NAFN OG KT. HÖNNUGAR:		
14/8 2007	HÖNNUN hf	430572-0169	B114
UNDRISKRIFT HÖNNUGAR:		200862-5119	ÓTGÁFA:
			B1