




GS1 - 140x500 Mkv 1:20  
Samtals 4 stk

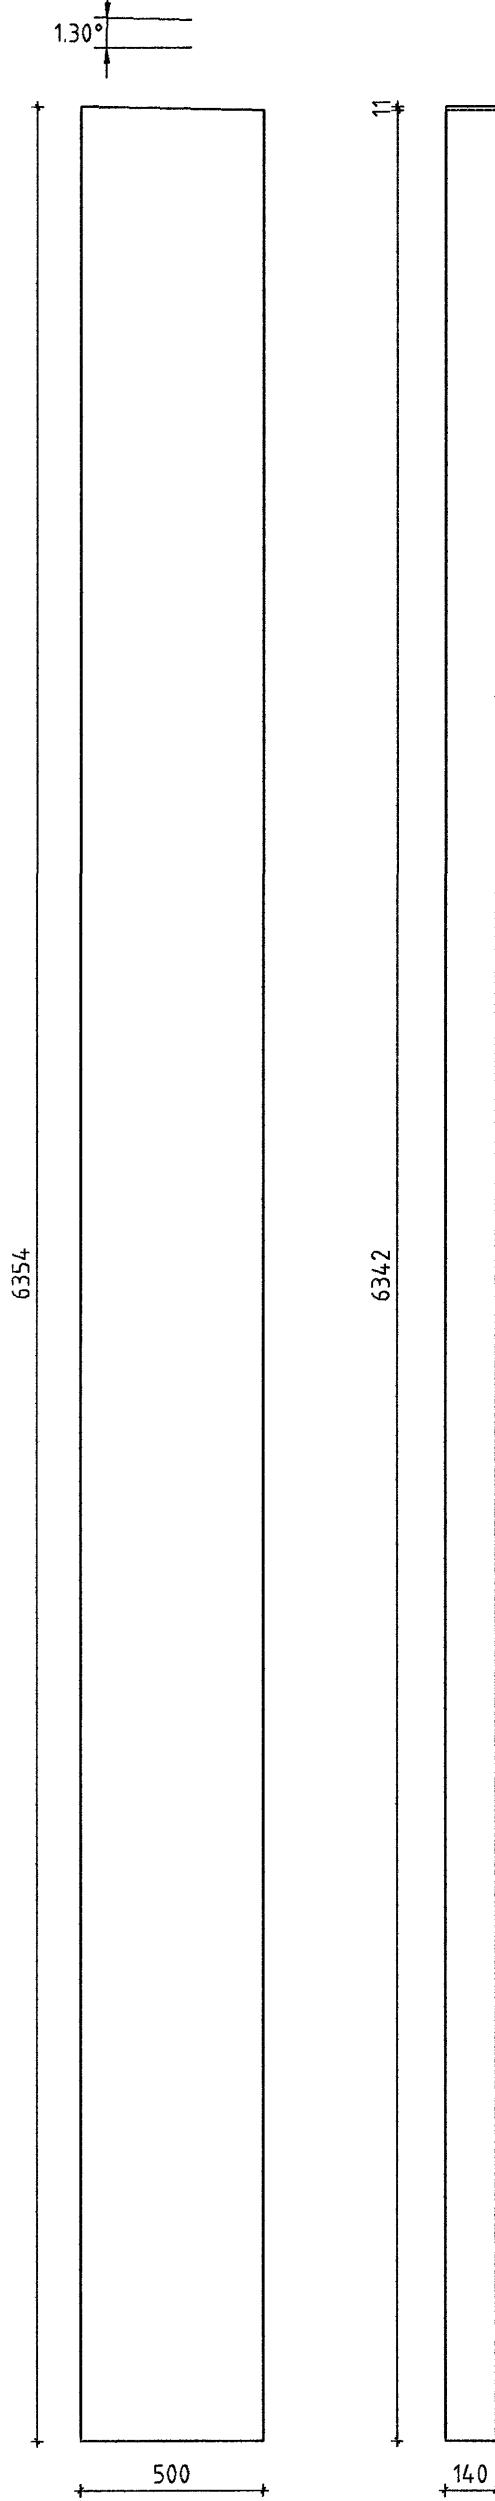


GS2 - 140x333 Mkv 1:20  
Samtals 2 stk + 2 stk spegluð

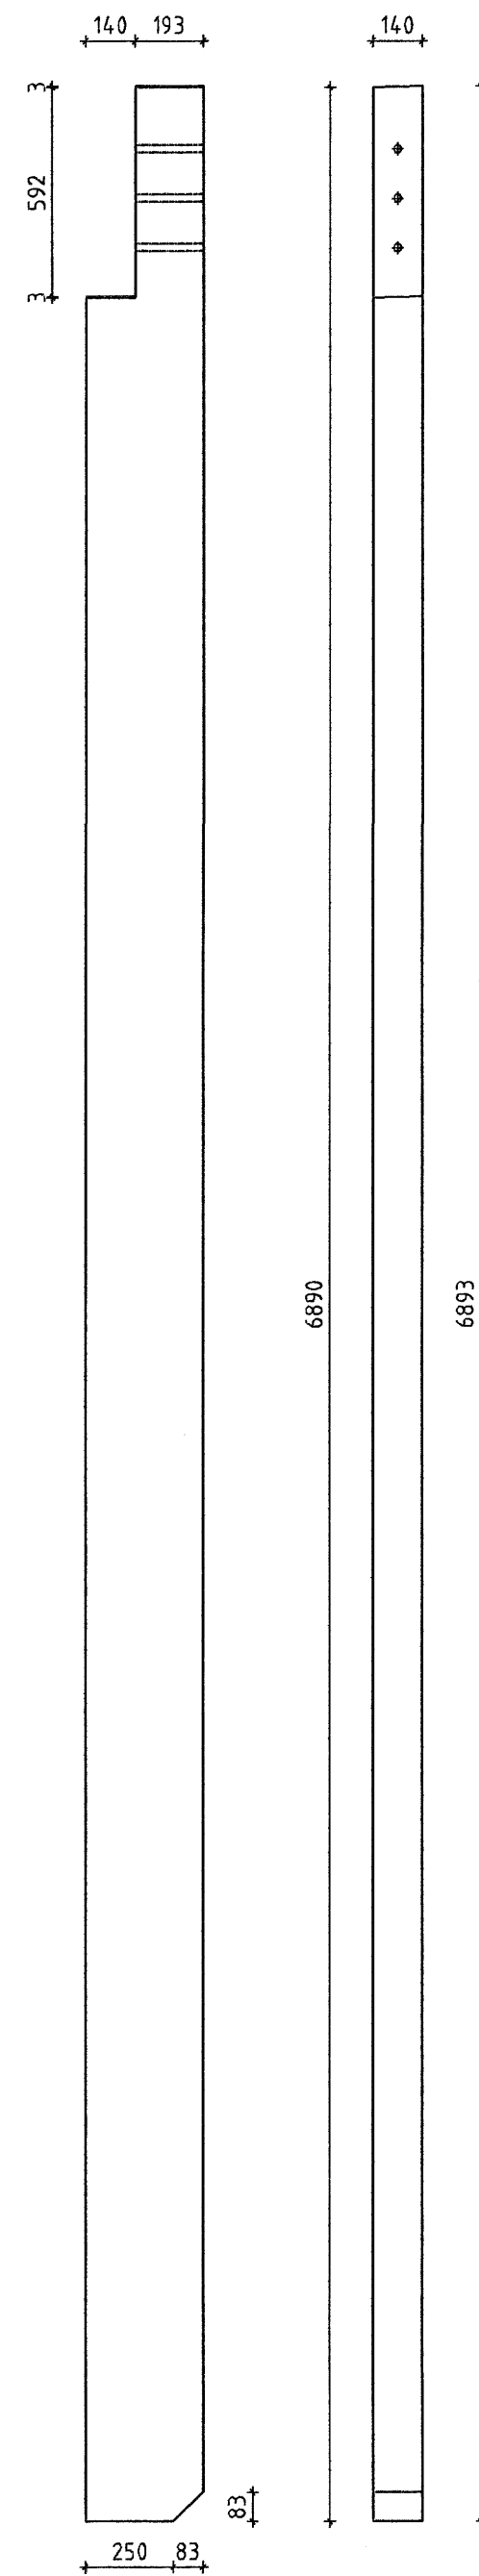


GS3 - 140x333 Mkv 1:20  
Samtals 1 stk + 1 stk spegluð

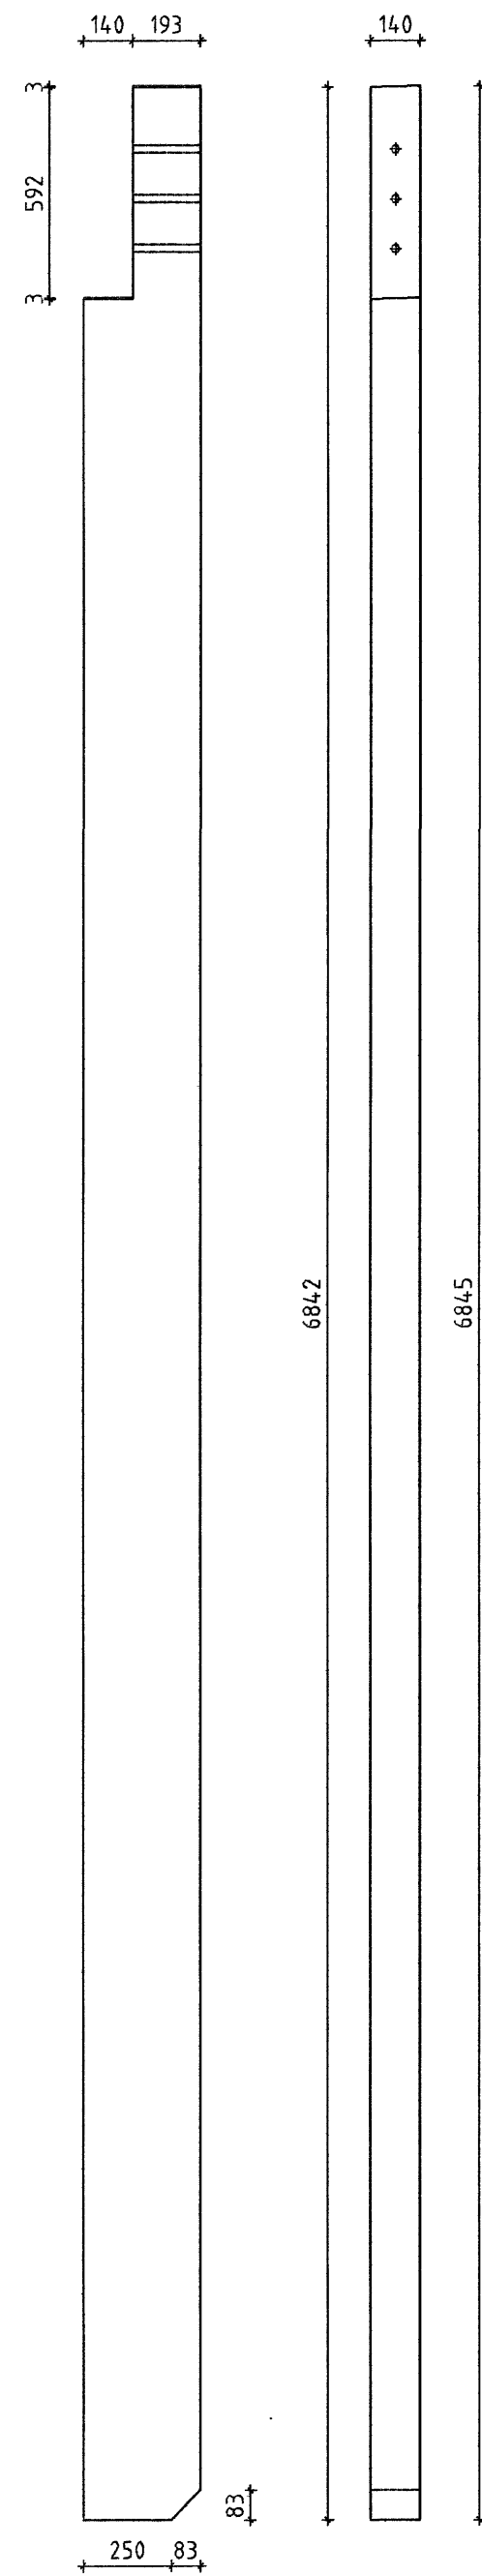


GS4 - 140x333 Mkv 1:20  
Samtals 2 stk + 2 stk spegluð

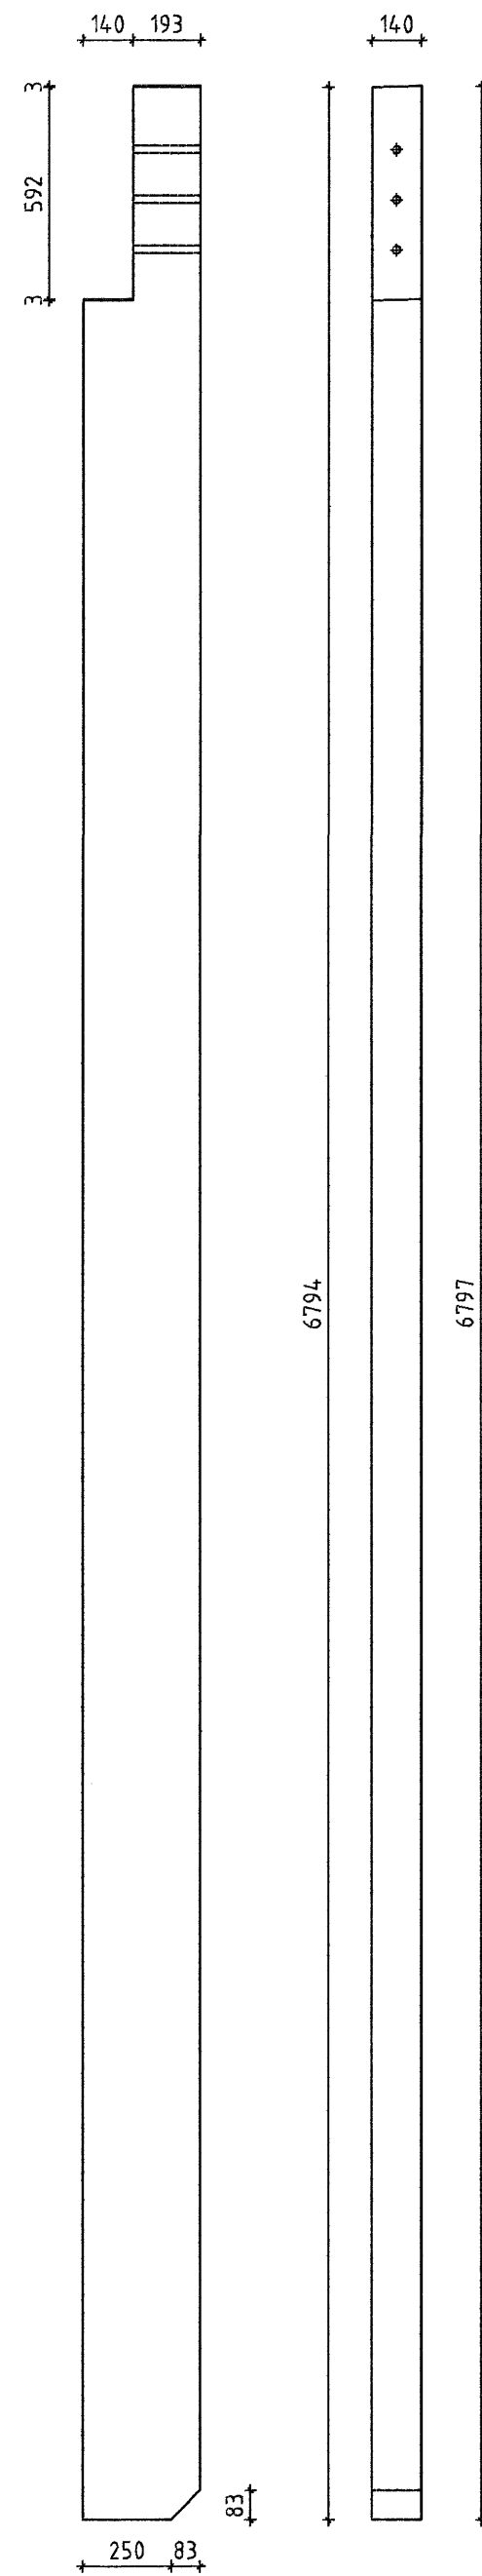


GS5 - 140x333 Mkv 1:20  
Samtals 1 stk + 1 stk spegluð

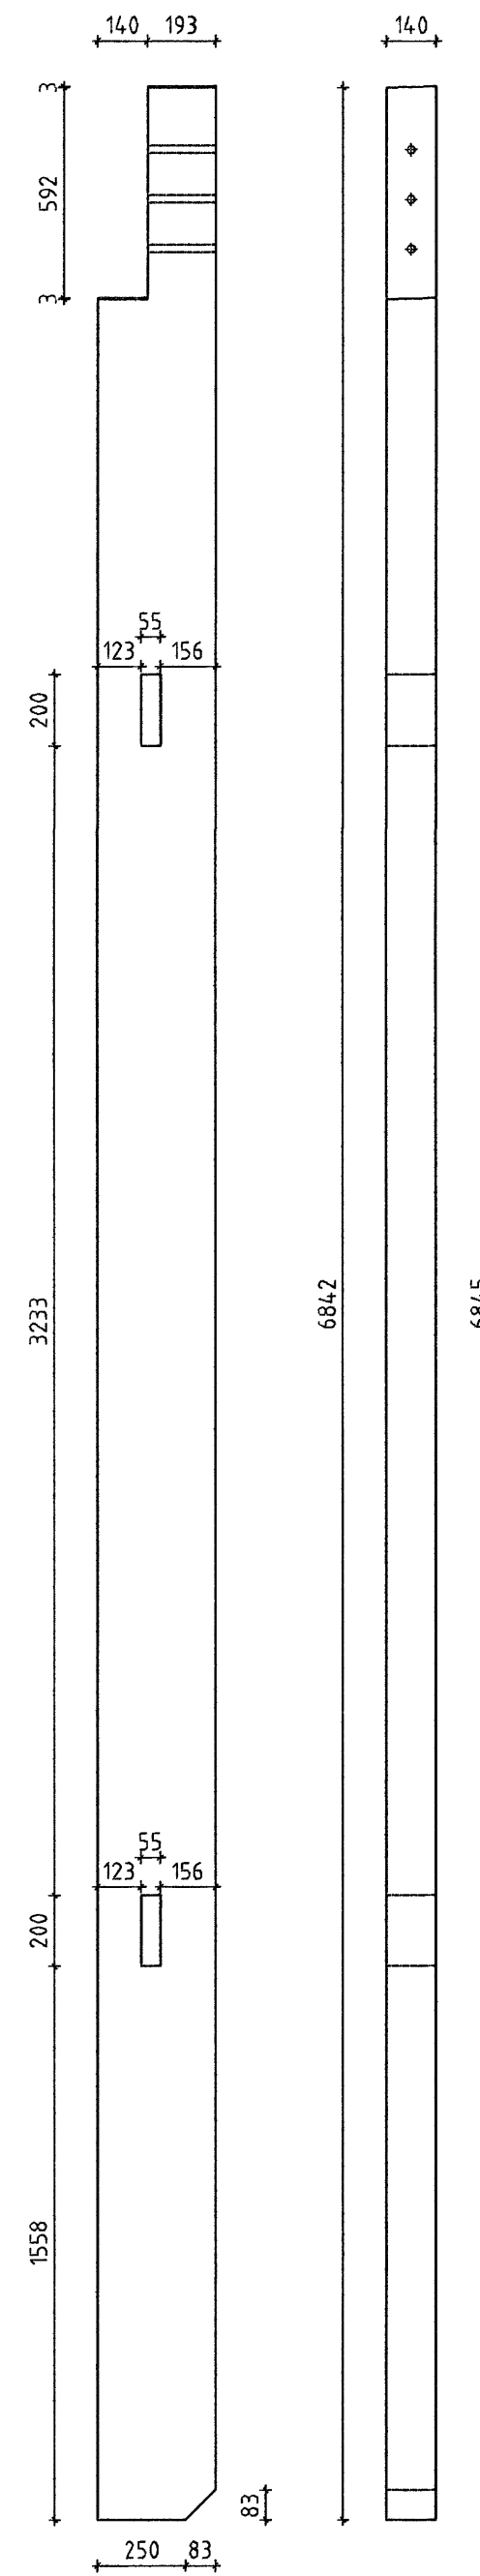

GS6 - 185x500 Mkv 1:20  
Samtals 2 stk

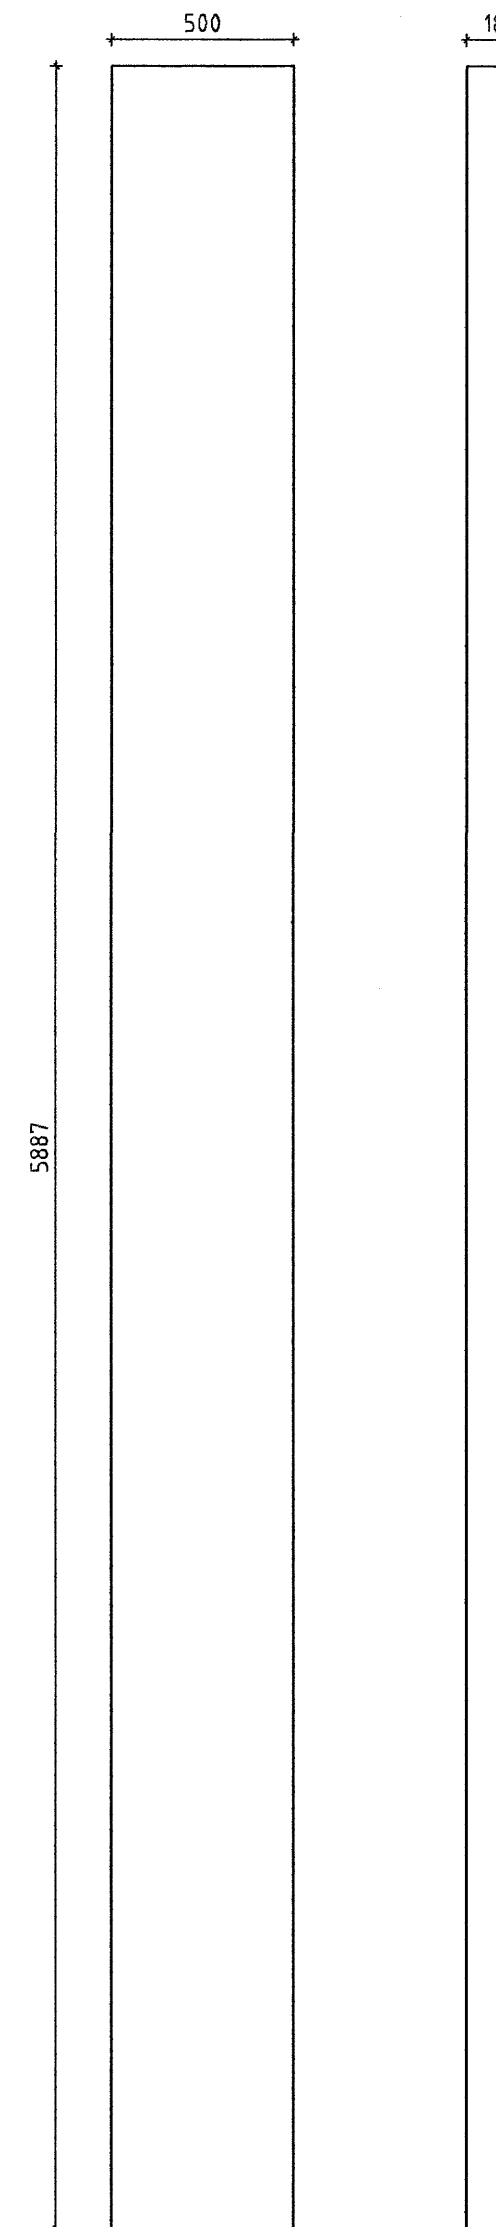


Ø 21 mm göt fyrir snittteina  
boruð í verksmiðju

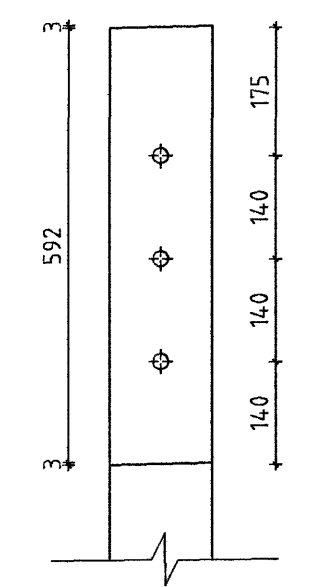


Samþykkt þann  
16 OKT. 2007  
Byggingulfrúnn í Hafnarfirði  
F.h. Sigurbjartur Halldórsson

KB1 - 115x367 Mkv 1:20  
Samtals 4 stk

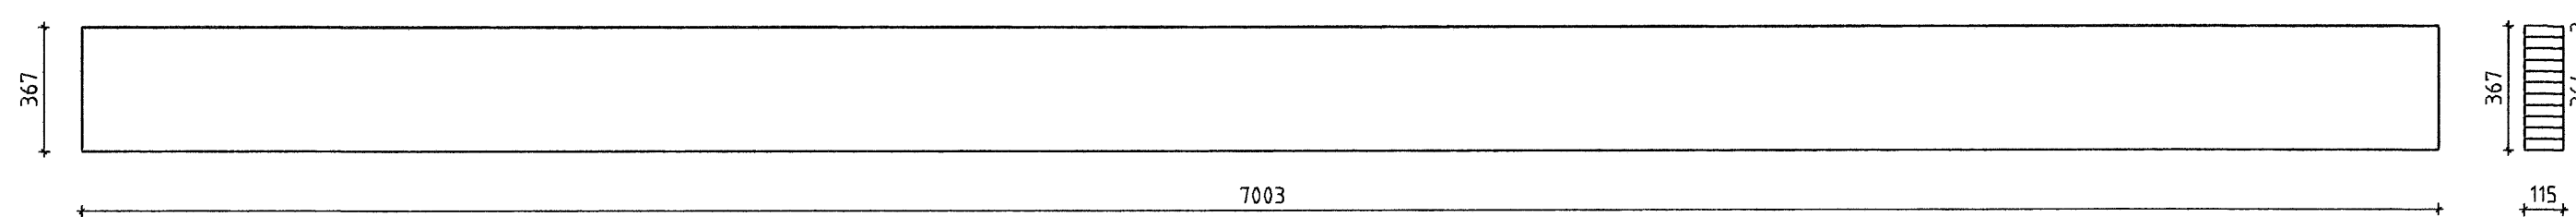

KB1 - 115x367 Mkv 1:20  
Samtals 20 stk

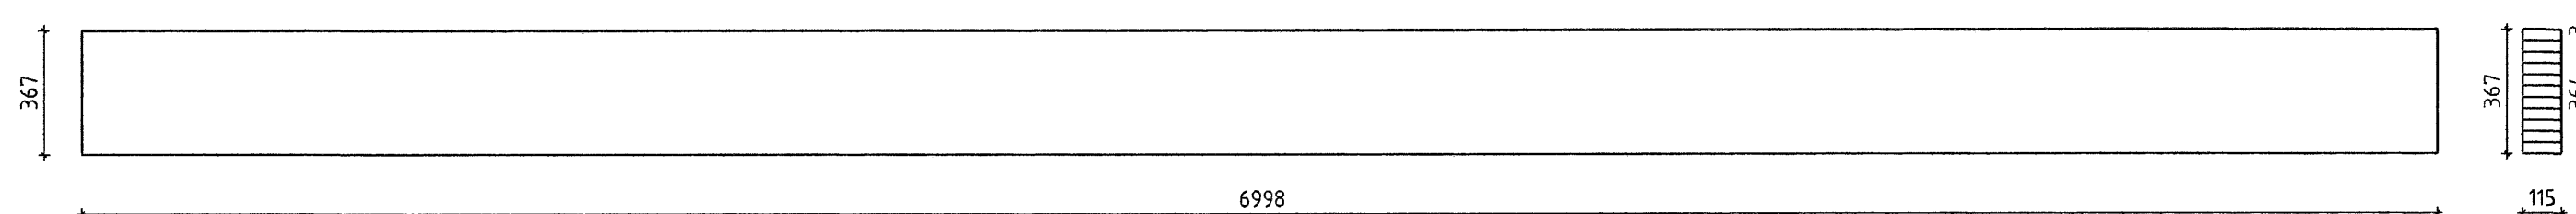

ÖLL AFNOT OG AFRITUN TEIKNINGAR AÐ HLUTA EÐA Í HEILD ER HÁÐ SKRIFLEGU LEYFI LÍMTRÉVIRNETS EHF.

Númer	Dags.	Skýring breytingar	Br. af
Límré Vírmet Tæknideild Gylfafísa 9, 112 Reykjavík Sími: 530 6000 Fax: 530 6019		MKV. 1:20 DAGS. 2007.10.04 VERKNR. 2006110006 TEKN. REKN. YFIRF.	ÚTGÁFA NR. 1 NR. TEIKNINGAR
HEITI VERKS: Miðhella 4, Hafnarfirði		NAFN HÖNNUNAR Bjarni Ingbergsson Byggingulfrúnn í Hafnarfirði kt. 030861-2729	<b>302</b> DAGS. ÁRITUNAR 5/10 '07
HEITI TEIKNINGAR Límré Framleiðsluteikning		ÁRITUN HÖNNUNAR  ÁRITUN SAMRÆM HÖNNUNAR 	DAGS. ÁRITUNAR 7/10 '07