




VS1 - 140x333 Mkv 1:20  
Samtals 12 stk

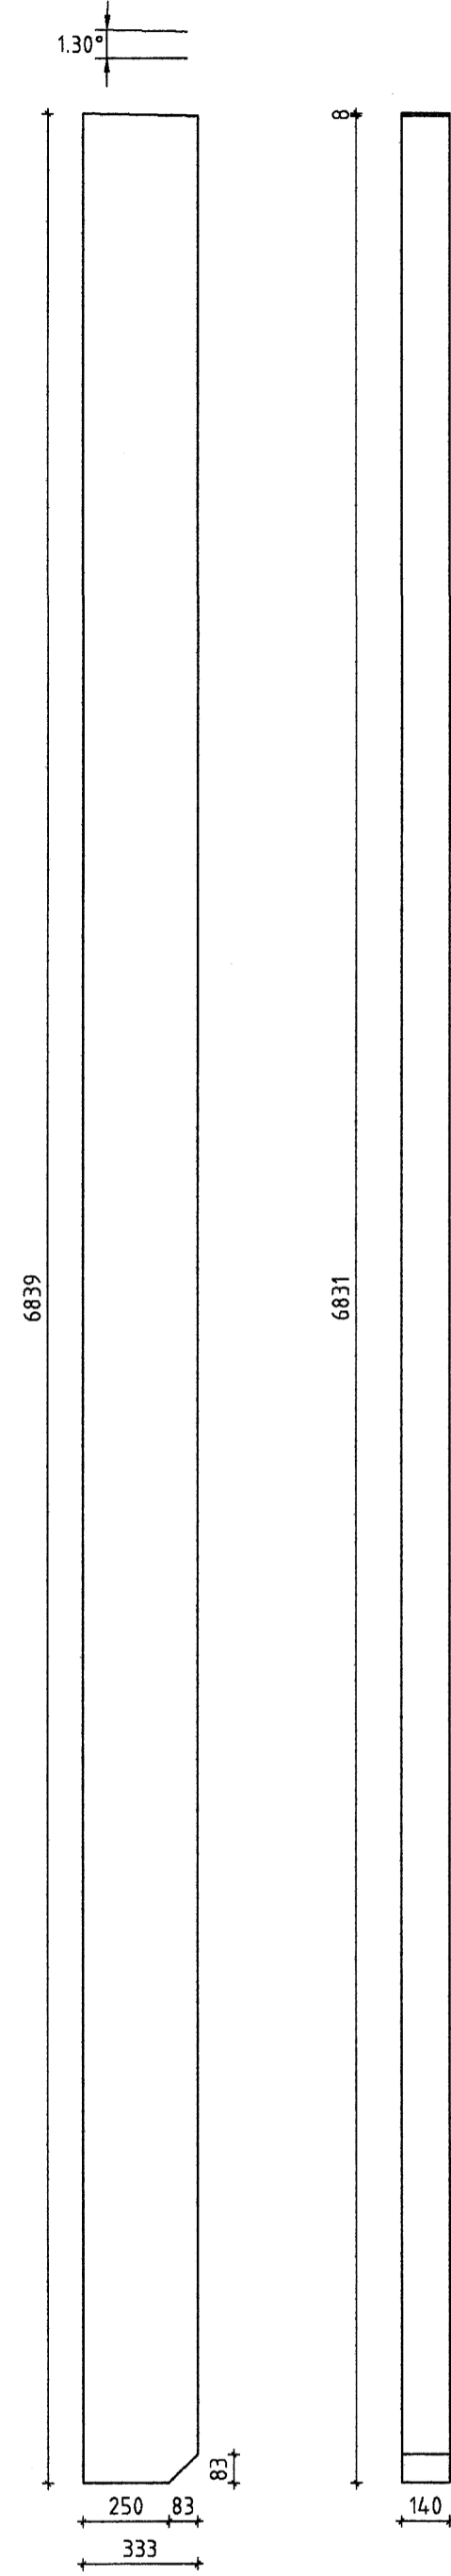


VS2 - 140x333 Mkv 1:20  
Samtals 36 stk

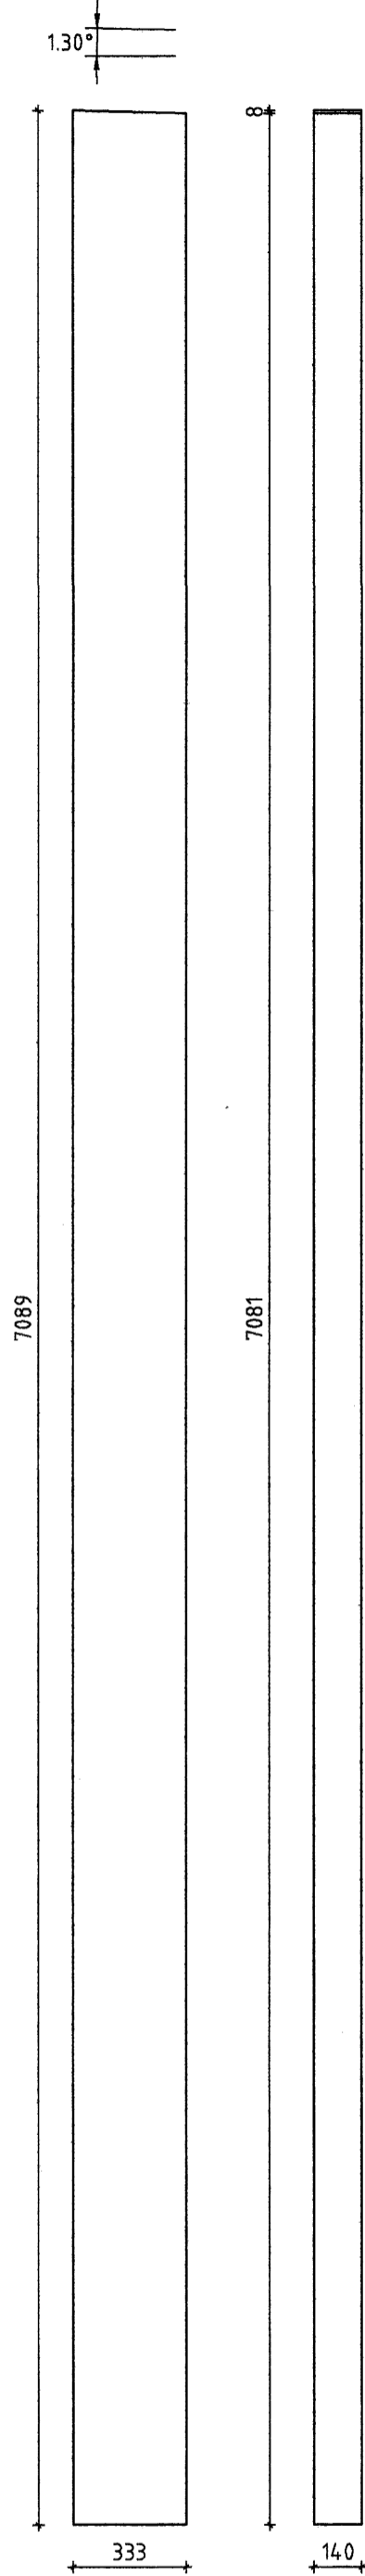


VS3 - 185x500 Mkv 1:20  
Samtals 8 stk

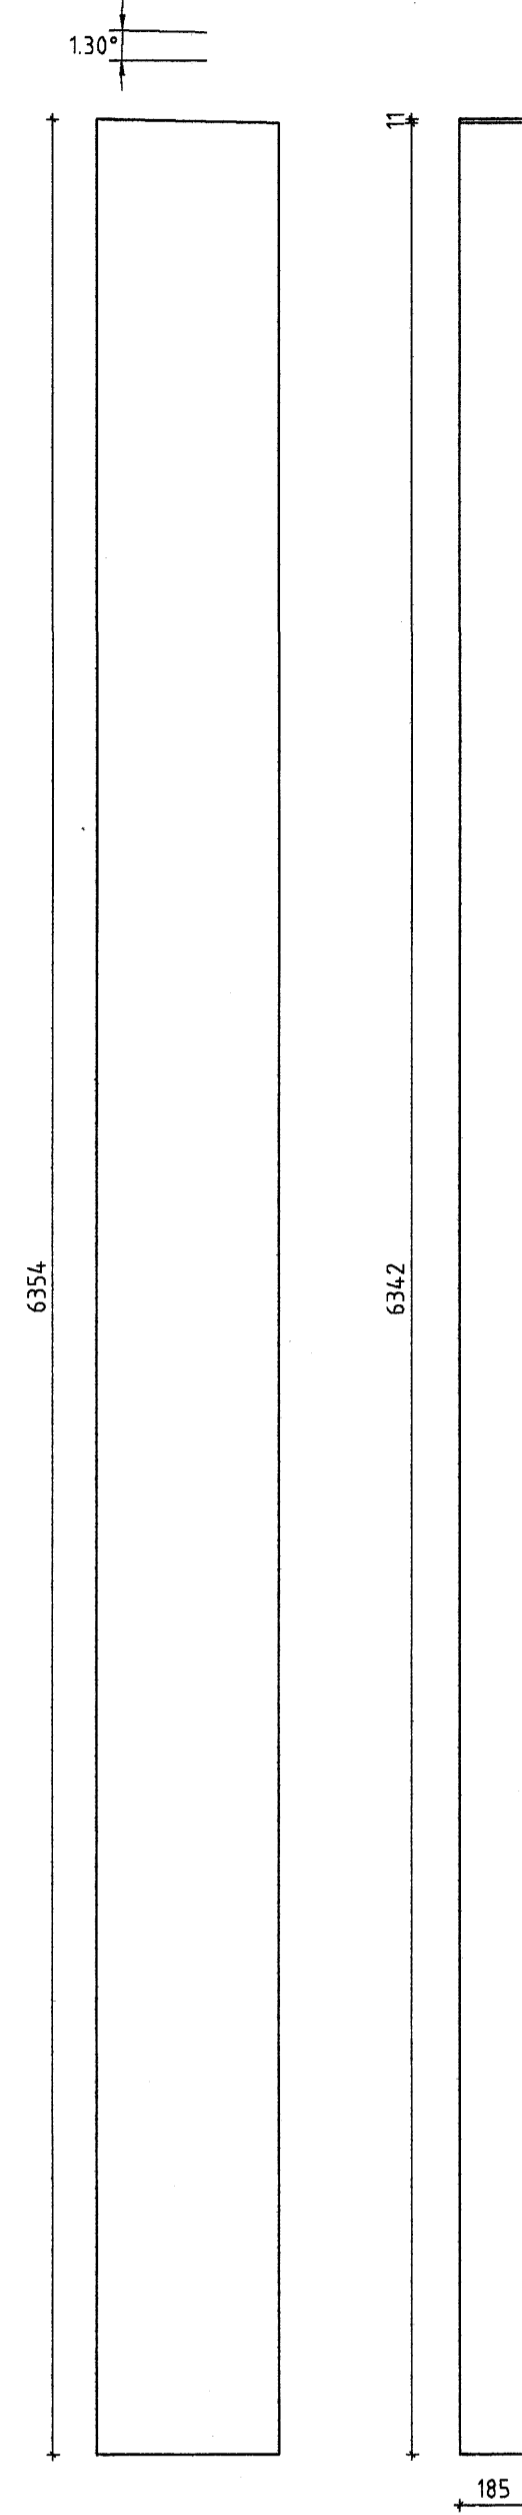


VS4 - 185x500 Mkv 1:20  
Samtals 14 stk

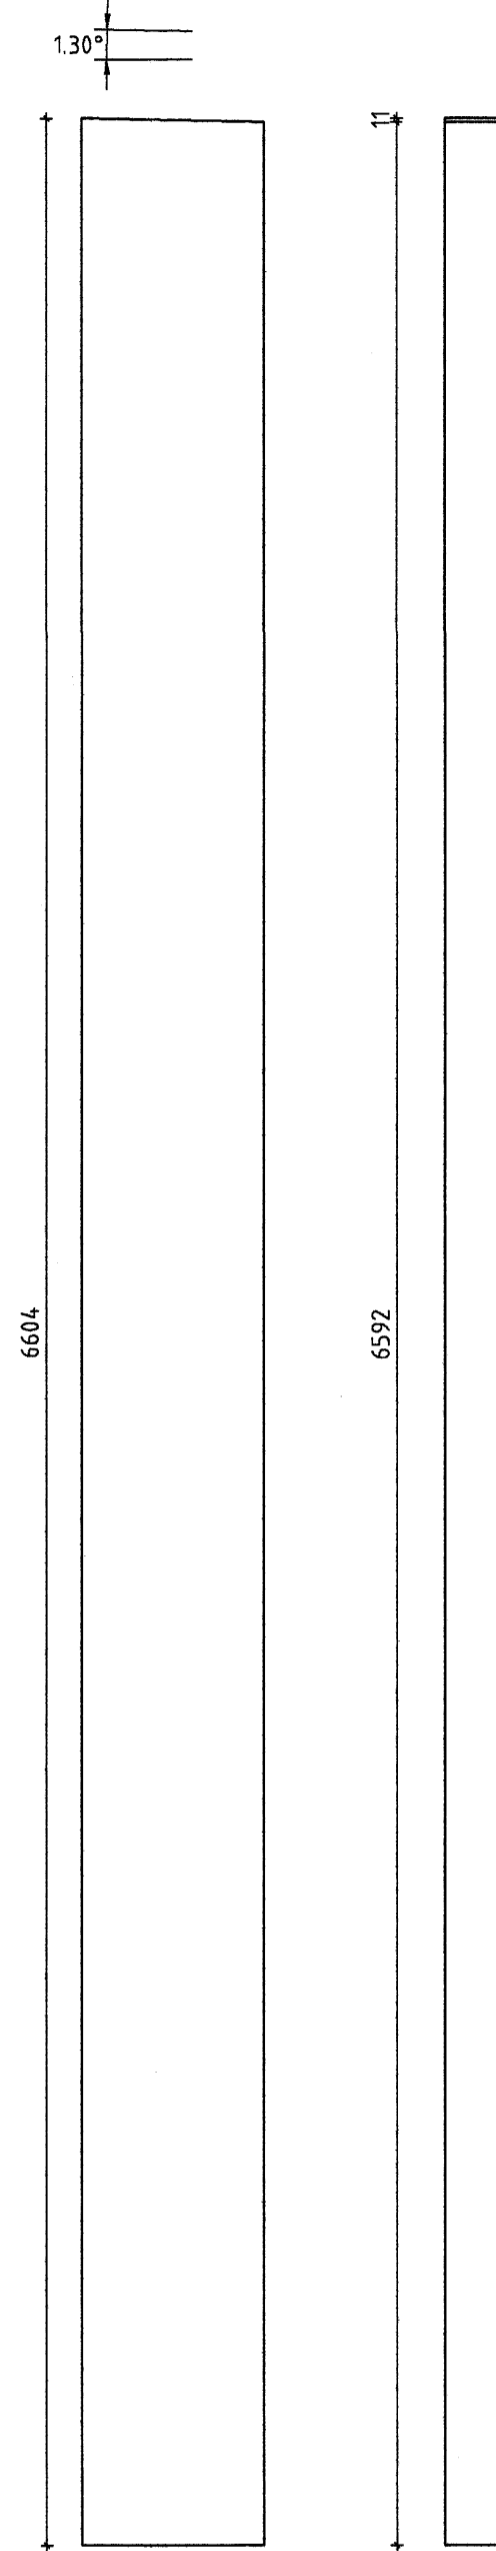


G1 - 90x167 Mkv 1:20  
Samtals 108 stk

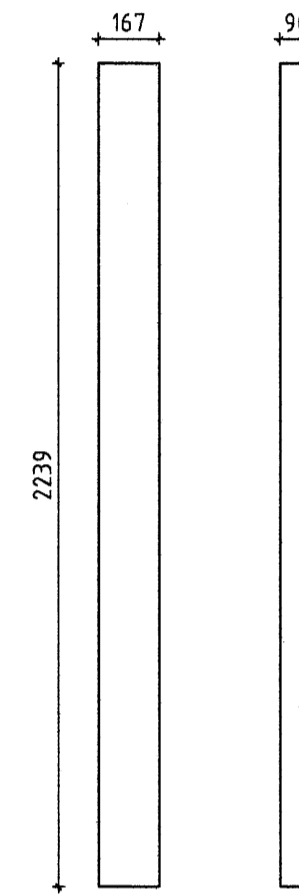


G2 - 115x333 Mkv 1:20  
Samtals 6 stk

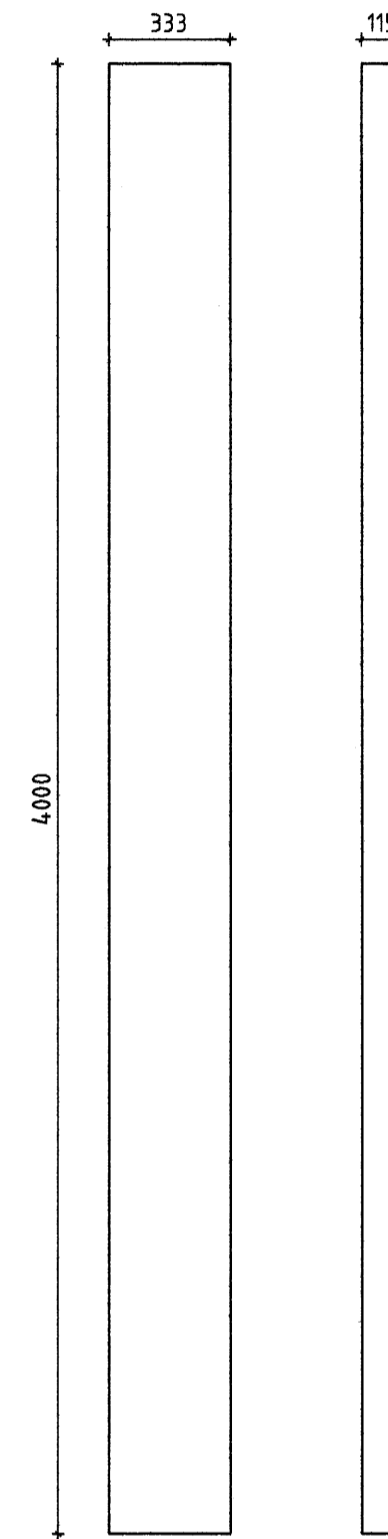


G3 - 90x167 Mkv 1:20  
Samtals 6 stk

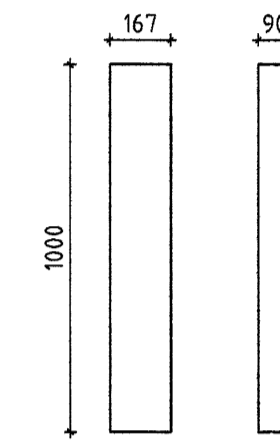


G4 - 90x167 Mkv 1:20  
Samtals 6 stk

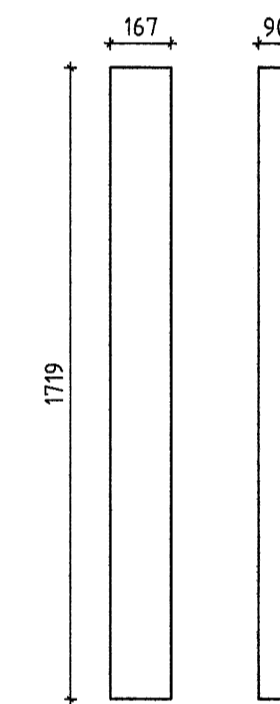

G5 - 90x333 Mkv 1:20  
Samtals 6 stk

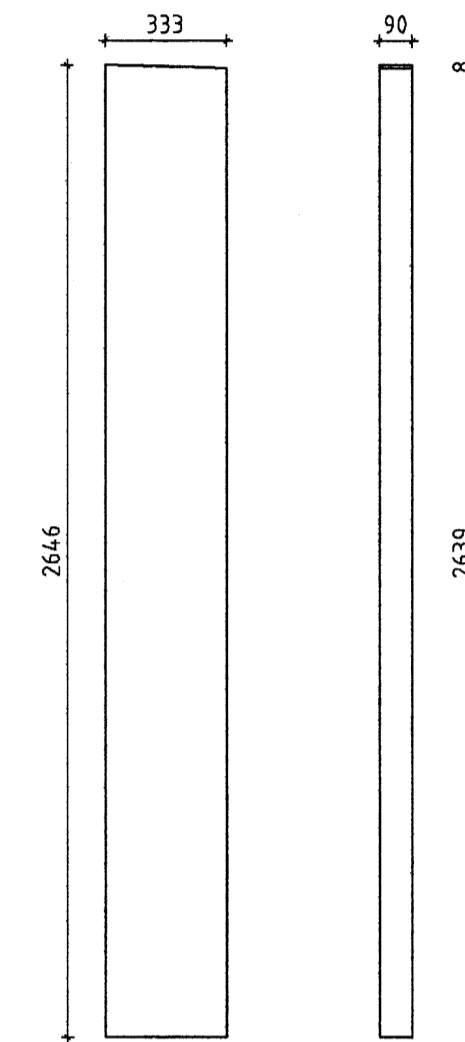

G6 - 90x233 Mkv 1:20  
Samtals 4 stk

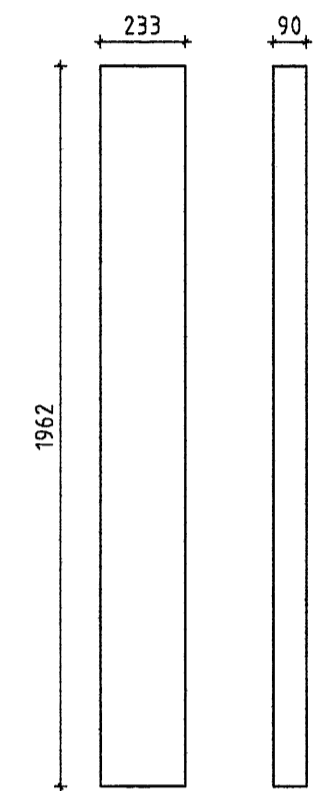

Samþykkt þann  
16 OKT. 2007  
Byggingfulltrúinn í Hafnarfirði  
F.h. Sigurbjartur Halldórsson

ÖLL AFDOT OG AFRITUN TEIKNINGAR AD HLUTA EDA Í HEILD ER HÁÐ SKRIFLEGU LEYFI LÍMTRÉVIRNETS EHF.

| Númer   | Dags. | Skýring breytingar   | Br. af   |
|---|-------|--|--|
|   |       |  |  |
|   |       | MKV. 1:20<br>DAGS. 2007.10.04<br>VERKNR. 2006110006<br>YRFR.                     | ÚTGÁFA NR. 1<br>NR. TEIKNINGAR                         |
| HEITI VERKS<br>Miðhella 4, Hafnarfirði            |       | NAFN HÖNNUÐAR<br>Bjarni Ingbergsson<br>Byggingateknifræðingur<br>kt. 030851-2729 | 301  |
| HEITI TEIKNINGAR<br>Límtré<br>Framleiðsluteikning |       | ÁRITUN HÖNNUÐAR<br>  | DAGS. ÁRITUNAR<br>5/10/07<br>DAGS. ÁRITUNAR<br>7/10/07 |