

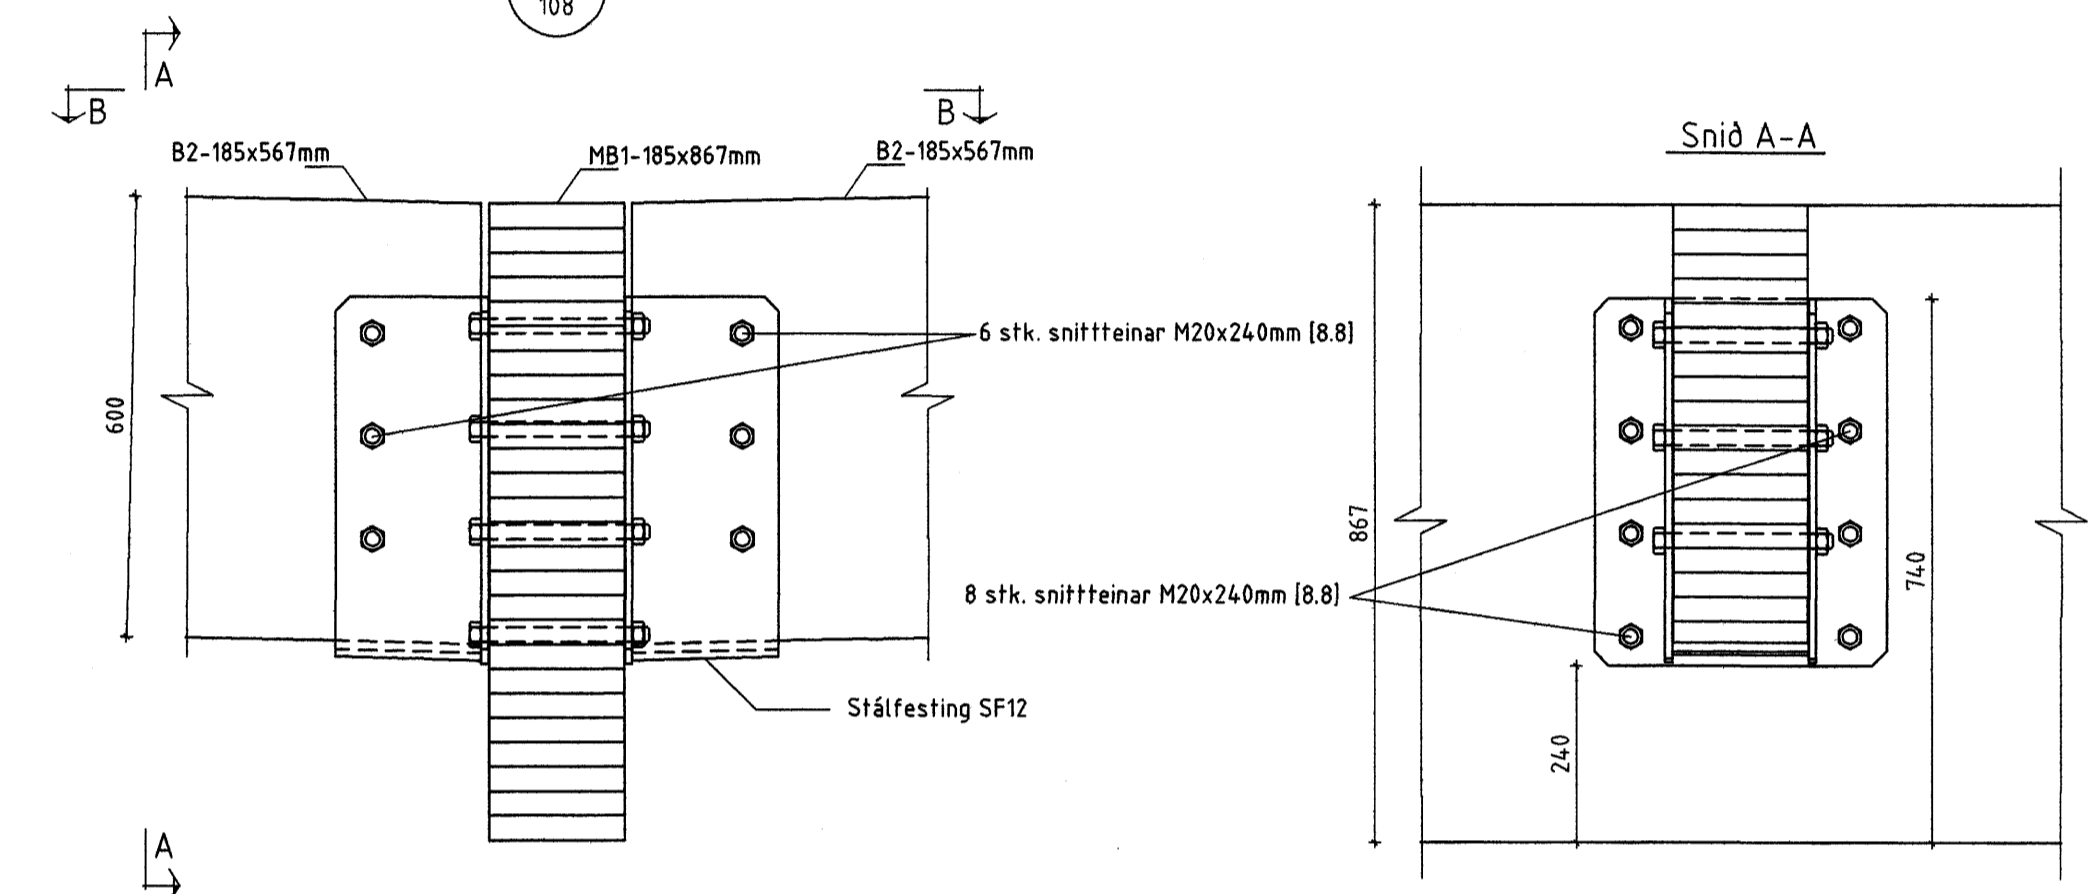


Sérmynd 16 Mkv. 1:10

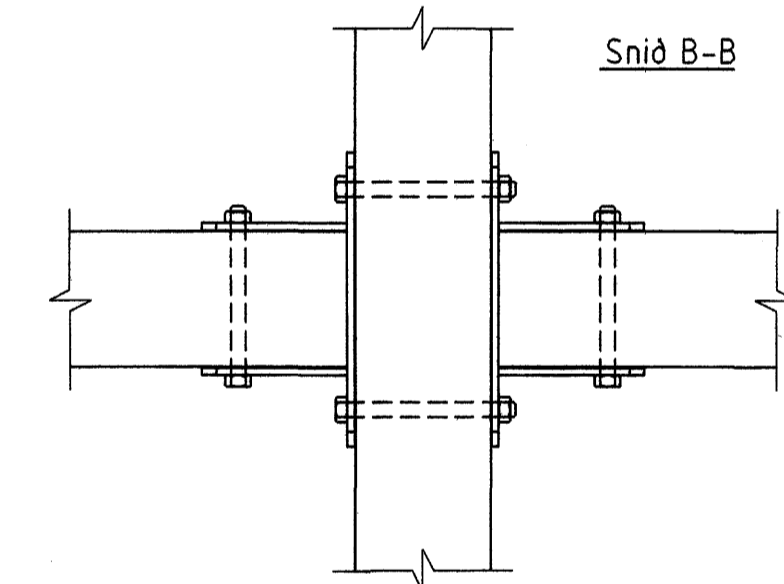

Sérmynd 15 Mkv. 1:10

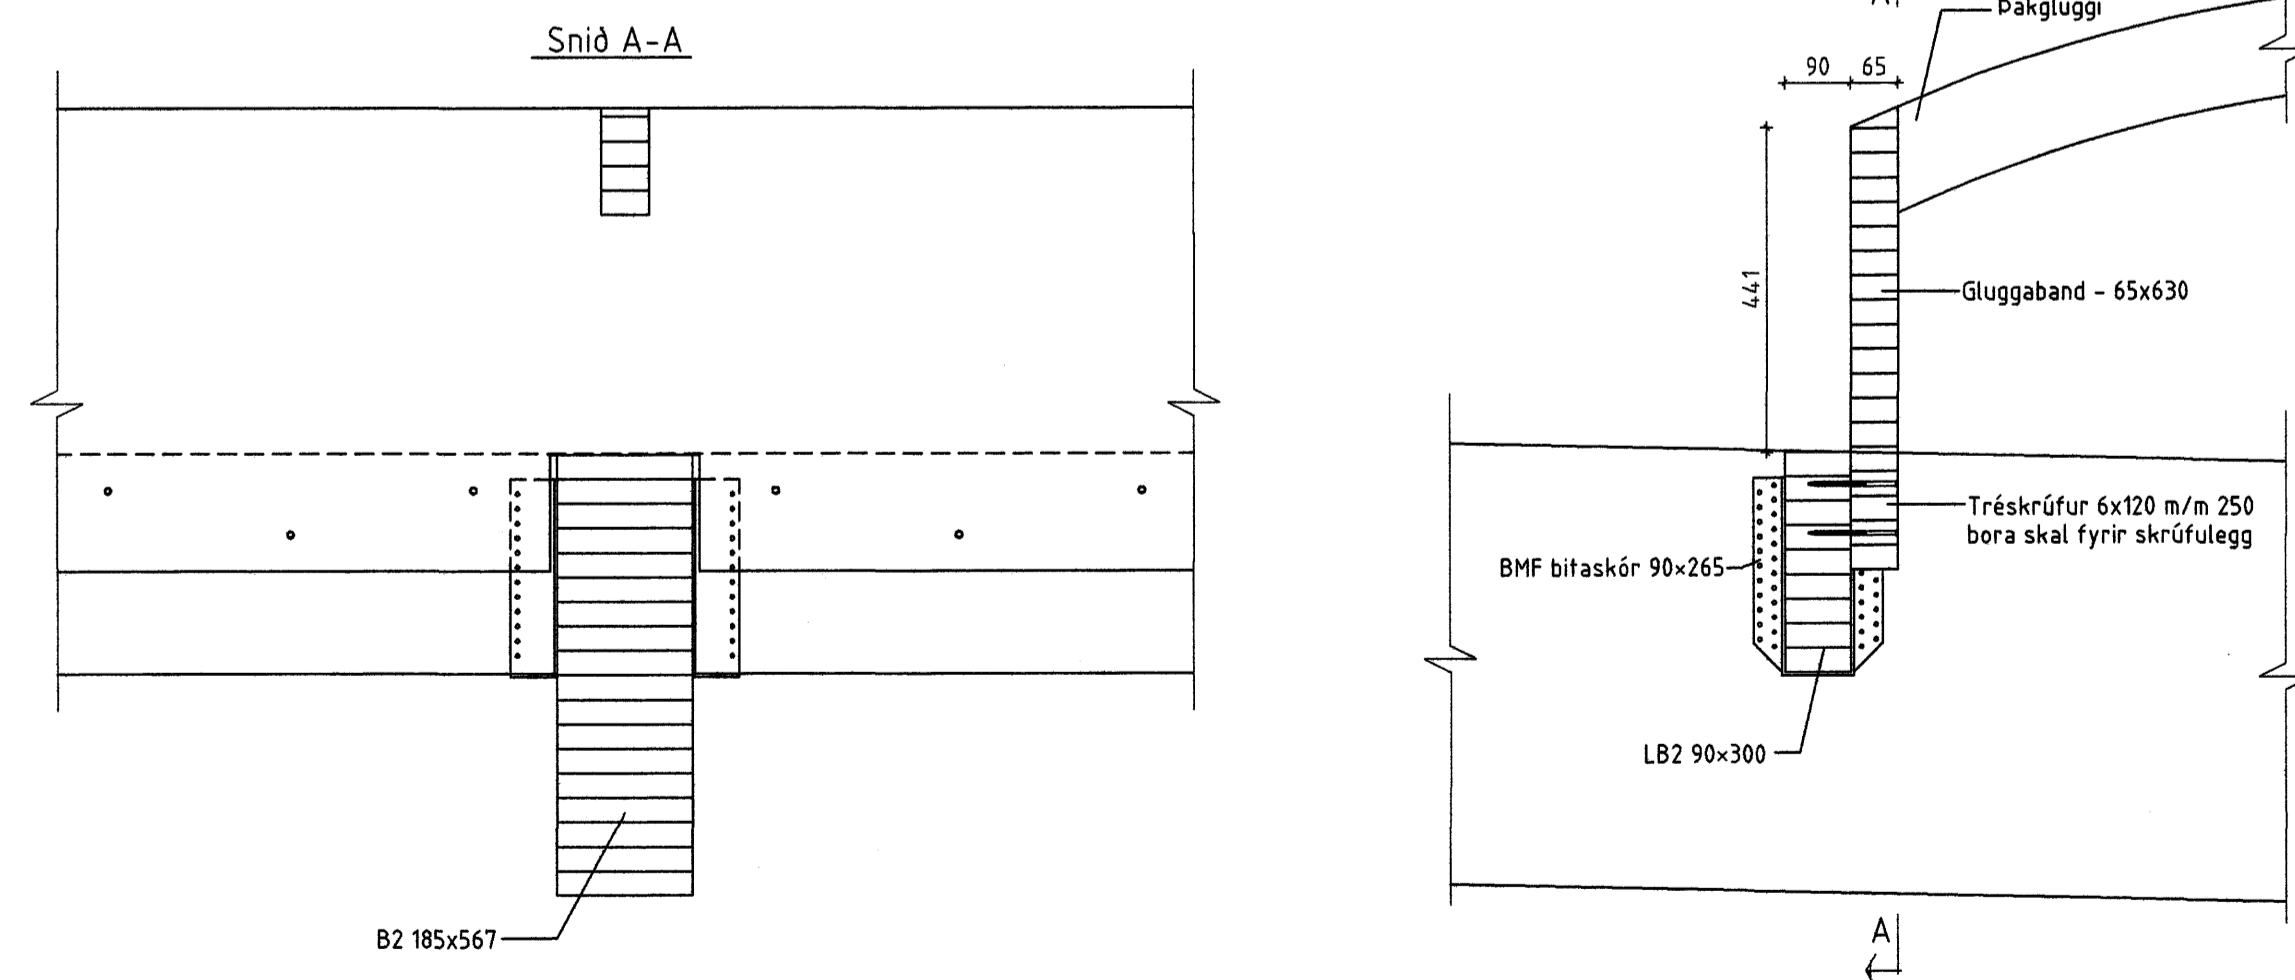

Samþykkt þann  
16 OKT. 2007  
Byggingulltrúinn í Hafnarfirði  
F.h. Sigurbjartur Halldórsson

ÖLL AFNOT OG AFRITUN TEKNINGAR AD HLUTA EDA Í HEILD ER HÁÐ SKRIFLEGU LEYFI LÍMTRÉVIRNETS EHF.					
Númer	Dags.	Skrifing breytingar	Br. af		
		MKV. 1:50, 1:10 DAGS. 2007.10.04 VERKNR. 2006110006 ÚTGÁFA NR. 1	TAKHÍDELD Gylfaflöt 9, 112 Reykjavík Sími: 530 6000 Fax: 530 6019	TEKN. TVT REKN. TVT YPRF.	NR. TEKNINGAR <b>108</b>
HEITI VERKS: Miðhella 4, Hafnarfirði		MAEN HÖNNUBAR Bjarni Ingólfsson Byggingaláskrifari Sími: 030861-2729		DAGS. ÁRITUNAR 5/10 '07	
HEITI TEKNINGAR Dversnið C Sérmyndir		ÁRITUN HÖNNUBAR 		DAGS. ÁRITUNAR 5/10 '07	