
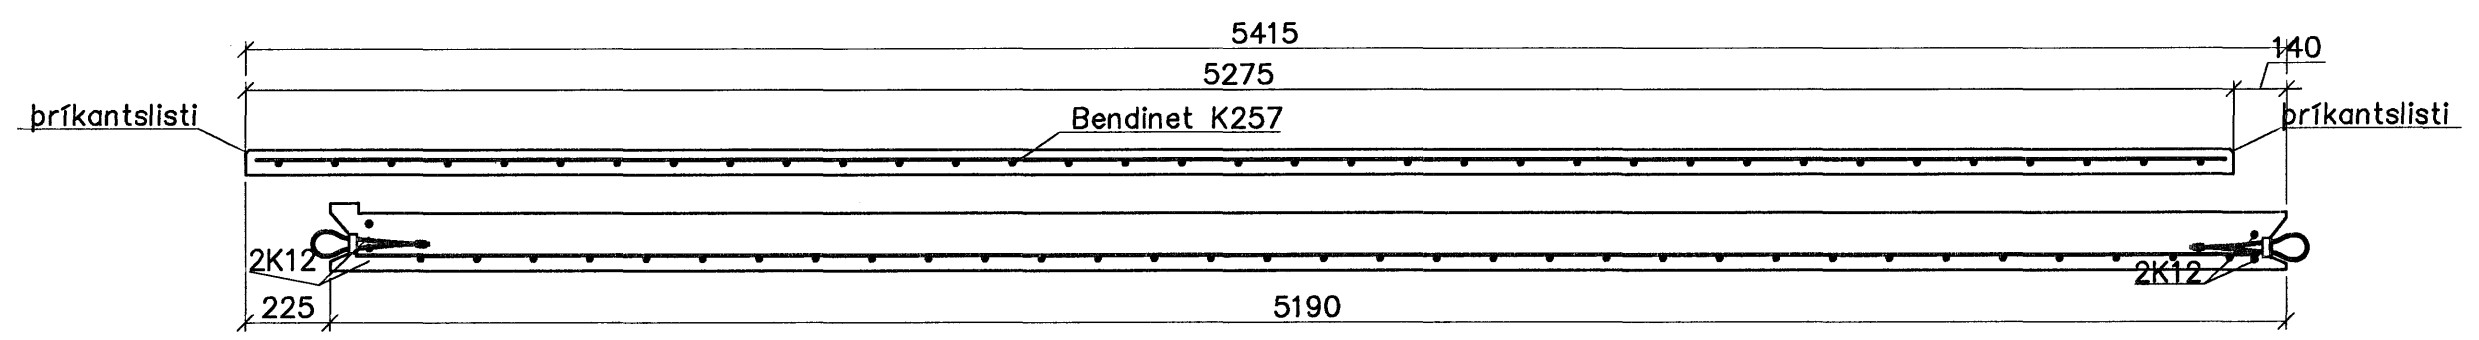


# Eining 5 1:20

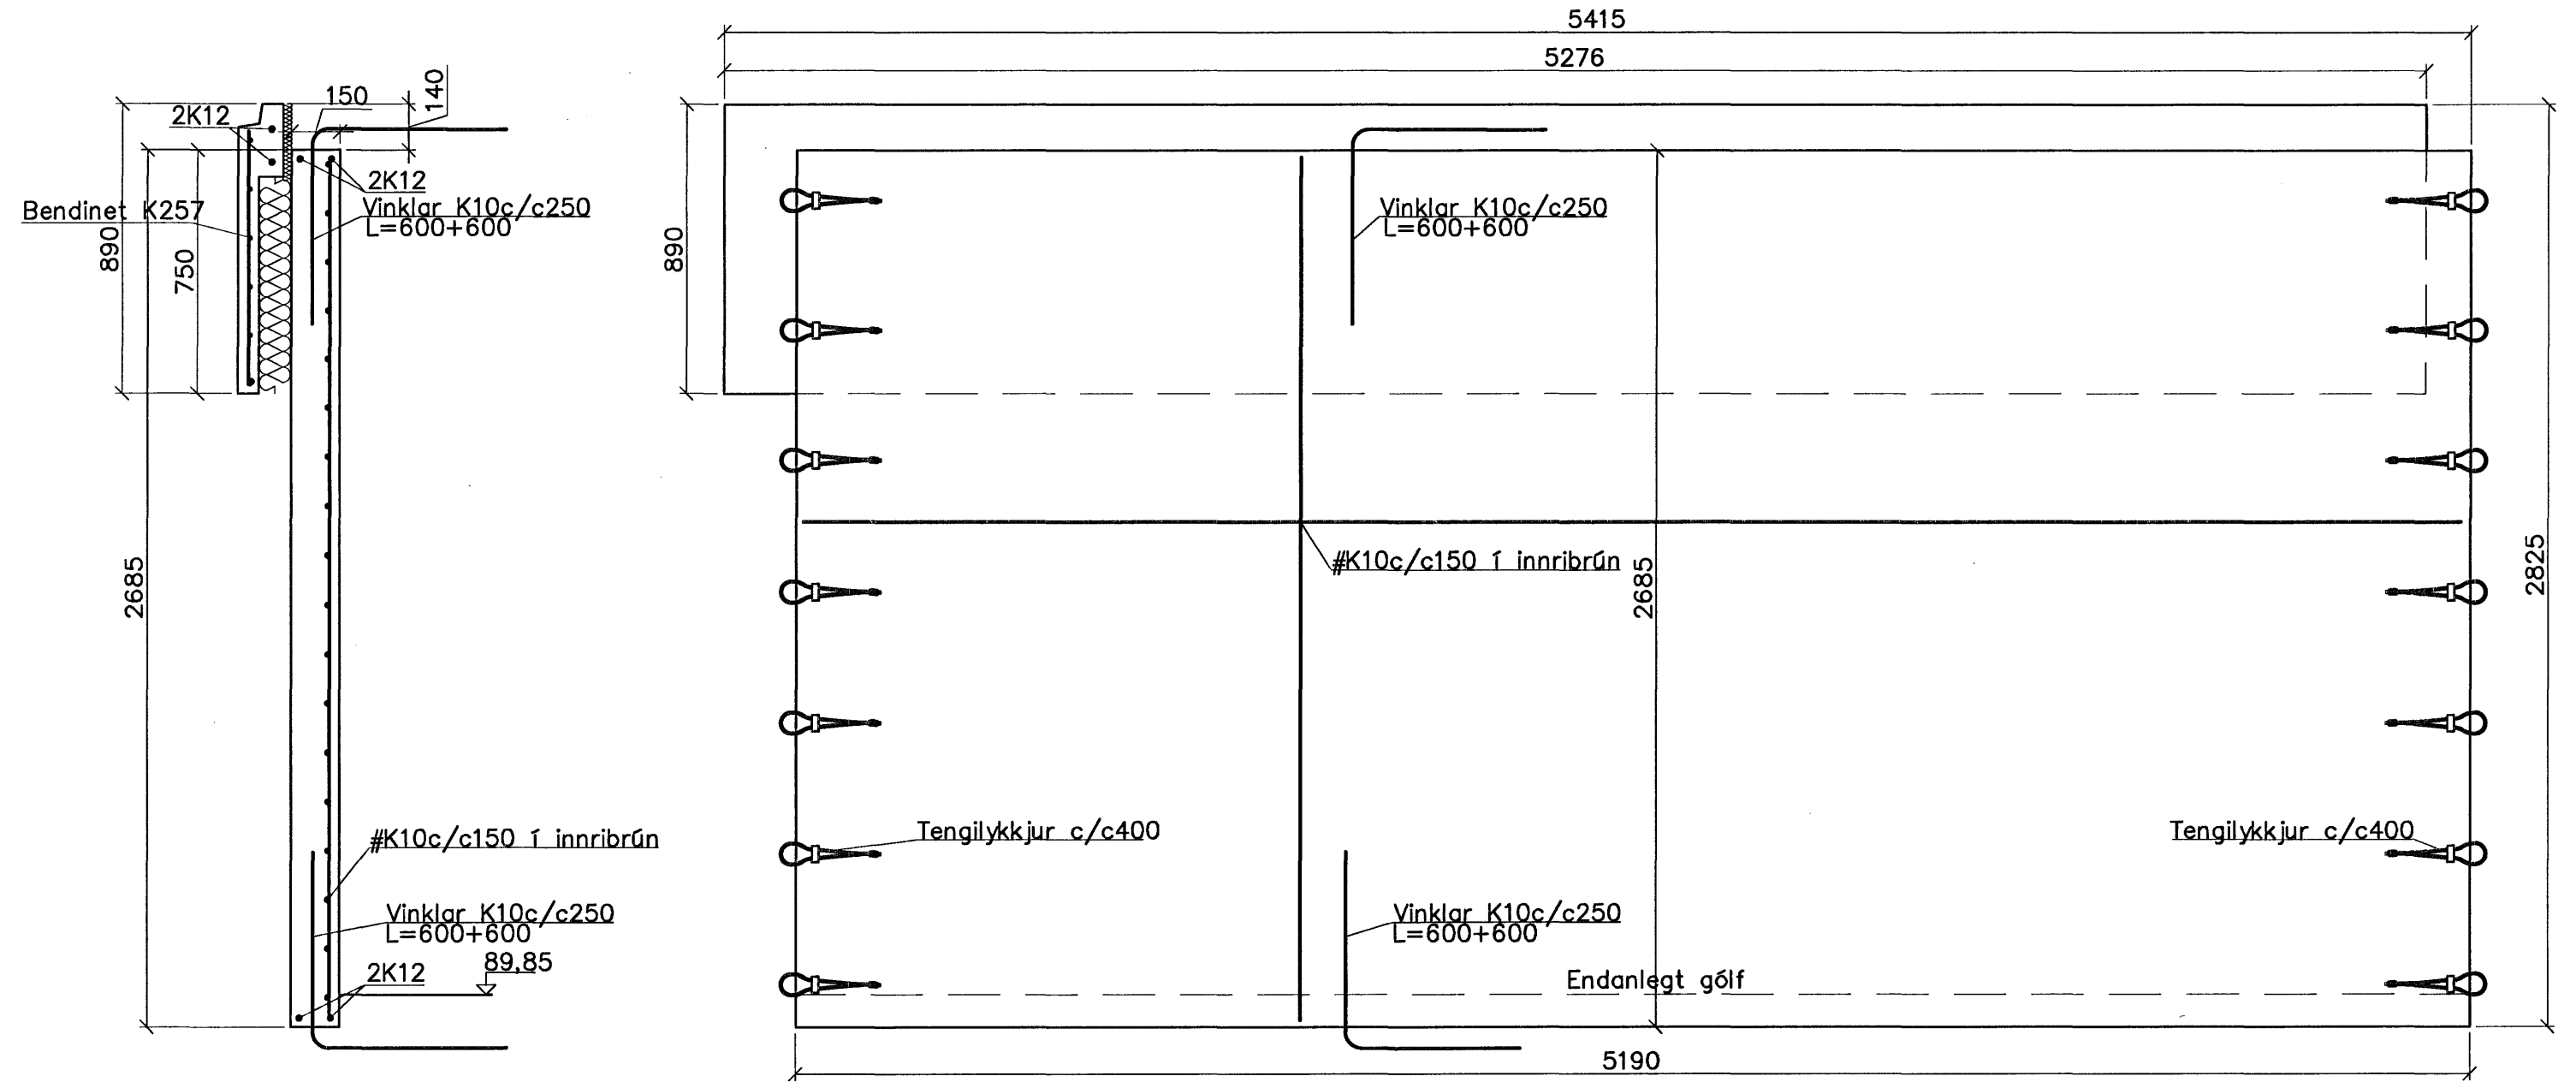

Samþykkt þann  
 25 SEPT. 2007  
 Byggingfulltrúinn í Hafnarfirði  
 F.Þ. Sigurbjartur Halldórsson

*Bjartur*

| Breytingar |       |      | BREKKUÁS 27, HAFNARF.                      |                      |
|------------|-------|------|--|----------------------|
| Nr.        | Dags. | Nafn |  |                      |
|            |       |      | <b>Verkfæðistofa Þráinn &amp; Benedikt</b> | H BS   T HS   S      |
|            |       |      | Laugavegi 178, 105 Rvk.                    | M 1:20               |
|            |       |      | Sími: 553 1770, 568 7775, Fax: 568-7701    | Nr. <b>BE05</b>      |
|            |       |      | Netfang: verkfaedistofa@verkfaedistofa.is  |                      |
|            |       |      | Burðarvirki einingar                       | Dags. <b>þb. '07</b> |
|            |       |      |  | 080149-3809          |
|            |       |      |  | <i>Bjartur</i>       |