
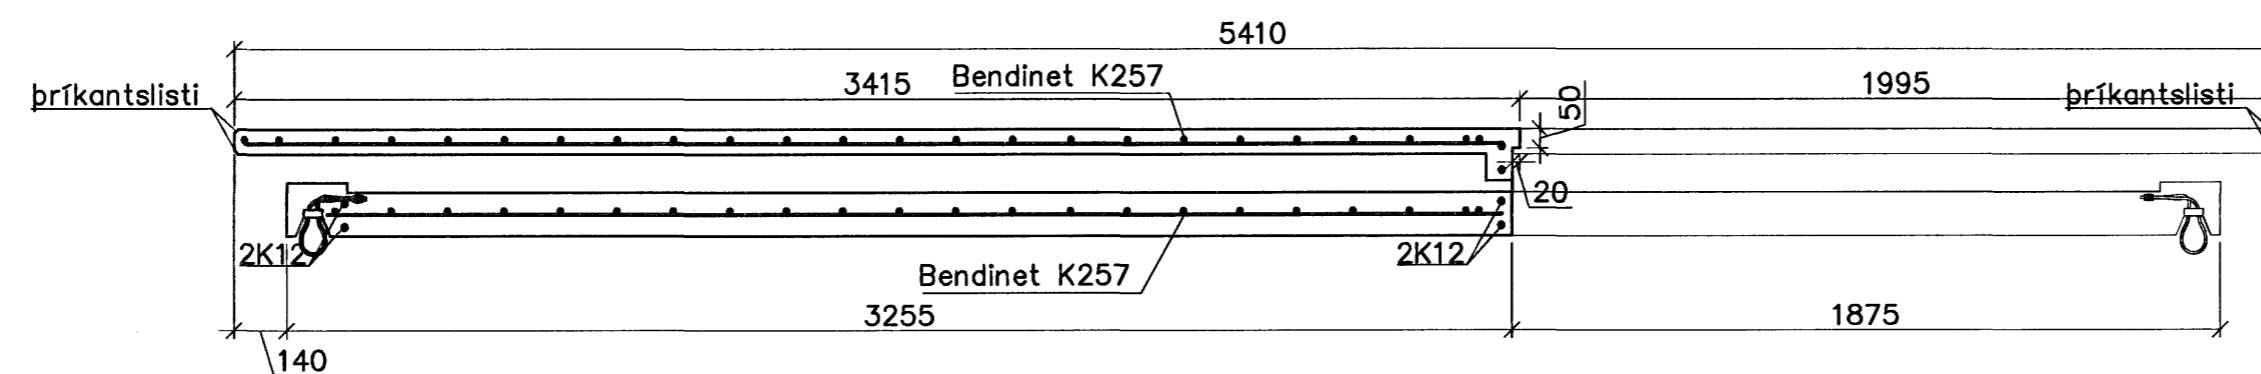
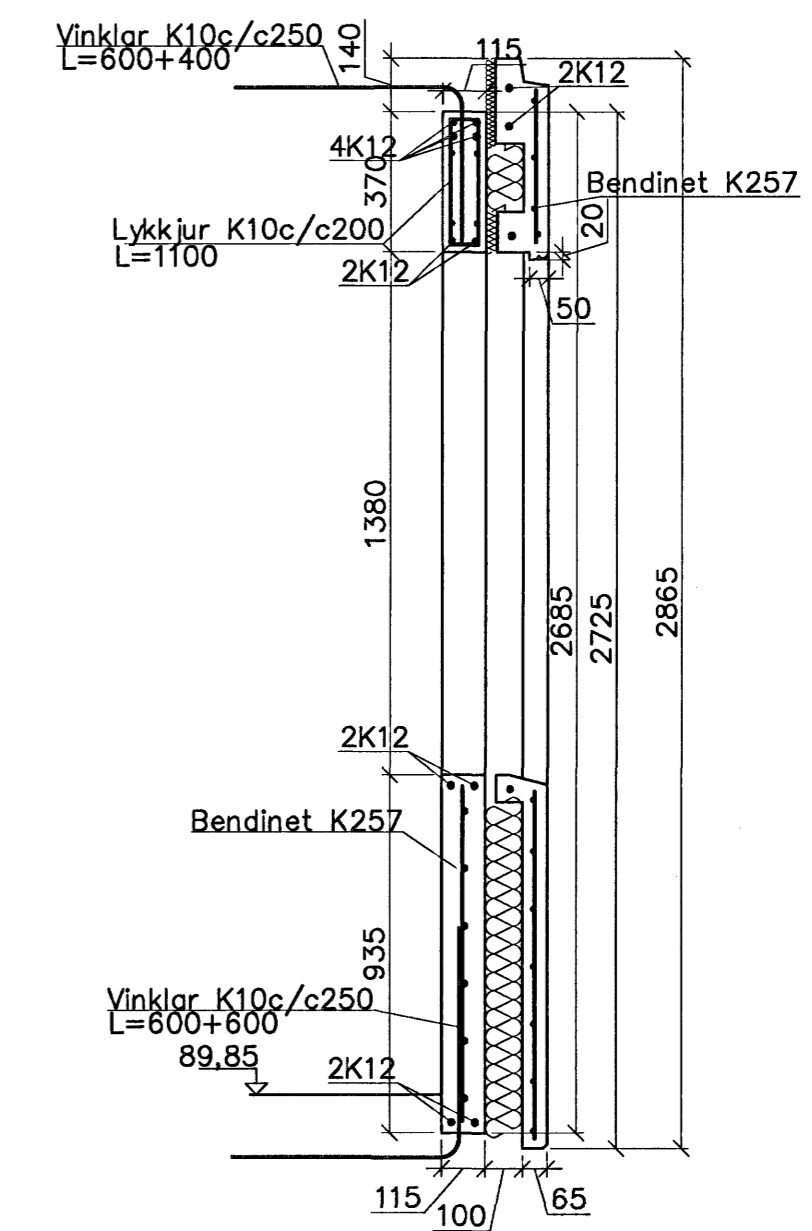


# Eining 7 1:20

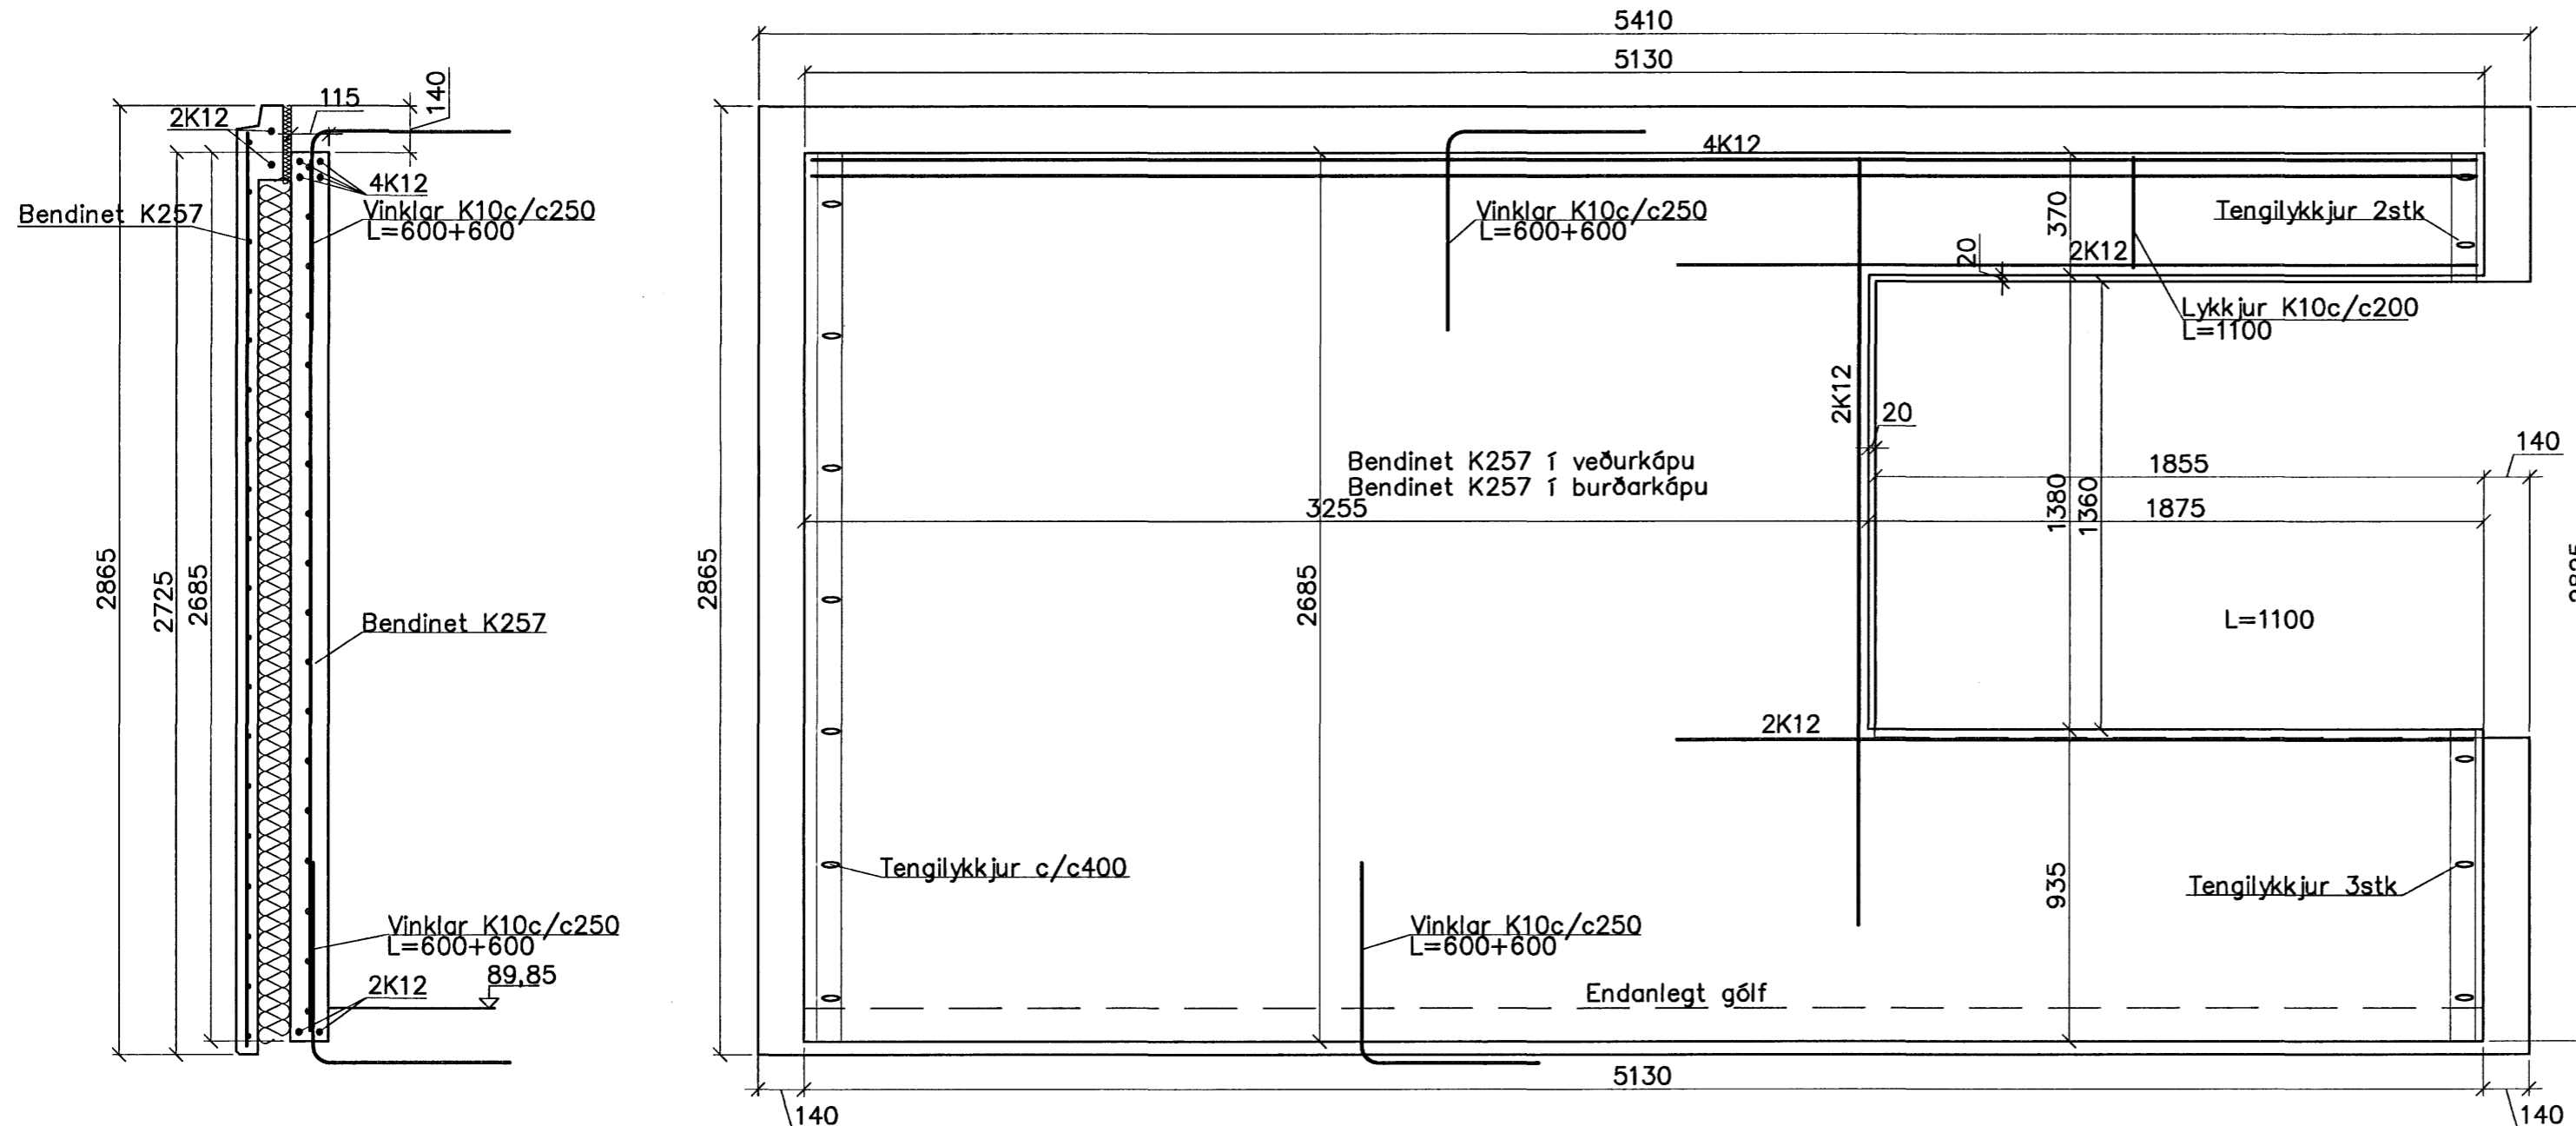

Samþykkt þann  
25 SEPT. 2007

Byggingulltrúinn í Hafnarfirði  
F.h. Sigurbjartur Halldórsson

*Björn*

Breytingar			BREKKUÁS 27, HAFNARF.
Nr.	Dags.	Nafn	
			<b>Verkfræðistofa Þráinn &amp; Benedikt</b> Laugavegi 178, 105 Rvk. Sími: 553 1770, 568 7775, Fax: 568-7701 Netfang: verkfraedistofa@verkfraedistofa.is
			HBS   THS   S M 1:20 Nr. <b>BE07</b>
			Dags. <b>þb. '07</b> 080149-3609 <i>ÞB</i>
			Burðarvirki einingar