
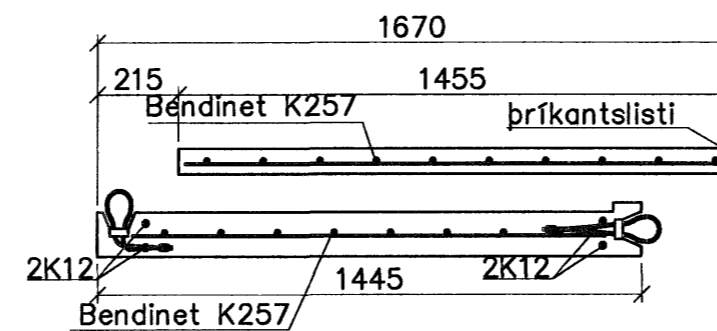


Eining 8 1:20

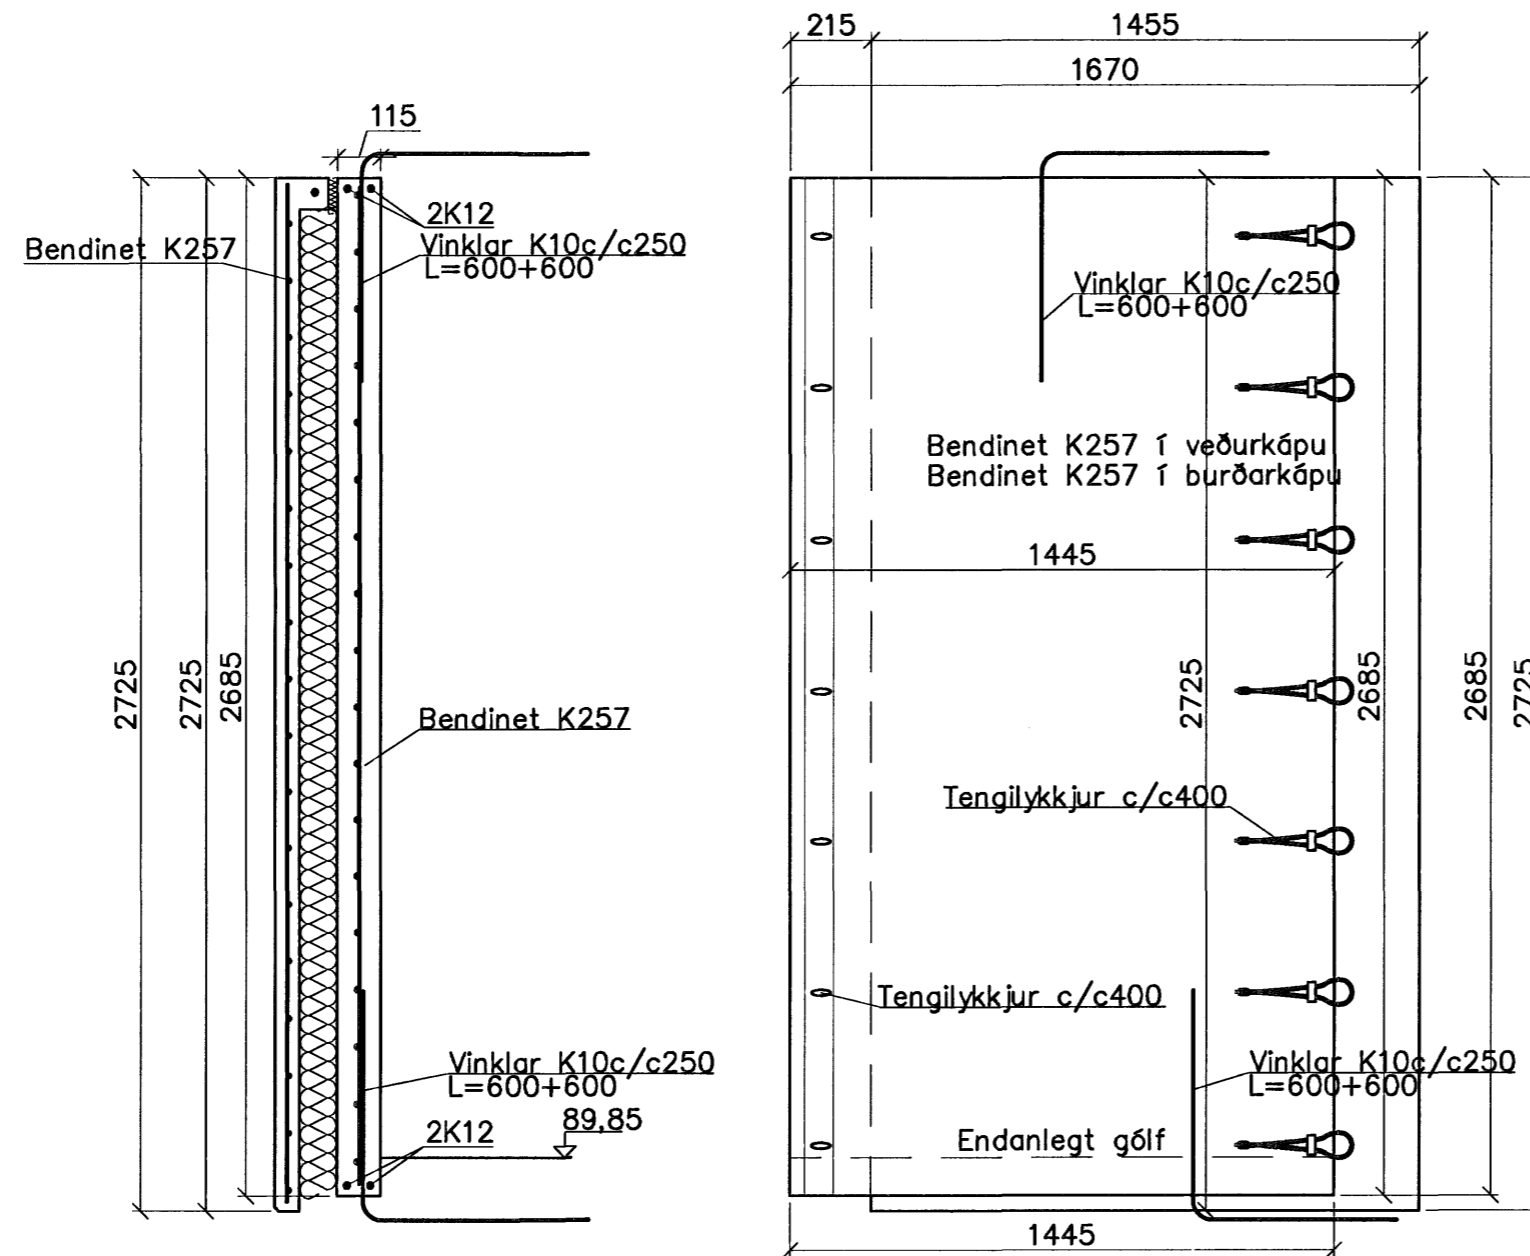

Samþykkt þann
25 SEPT. 2007
Byggingulltrúinn í Hafnarfirði
F.h. Sigurbjartur Halldórsson

Bjartur

Breytingar			BREKKUÁS 27, HAFNARF.	
Nr.	Dags.	Nafn		
			Verkfæðistofa Þráinn & Benedikt Laugavegi 178, 105 Rvk. Sími: 553 1770, 568 7775, Fax: 568-7701 Netfang: verkfaedistofa@verkfaedistofa.is	
			HBS T HS S	M 1:20
			Nr.	BE08
			Dags. þb. '07	080119-3609
			Burðarvirki einingar	