
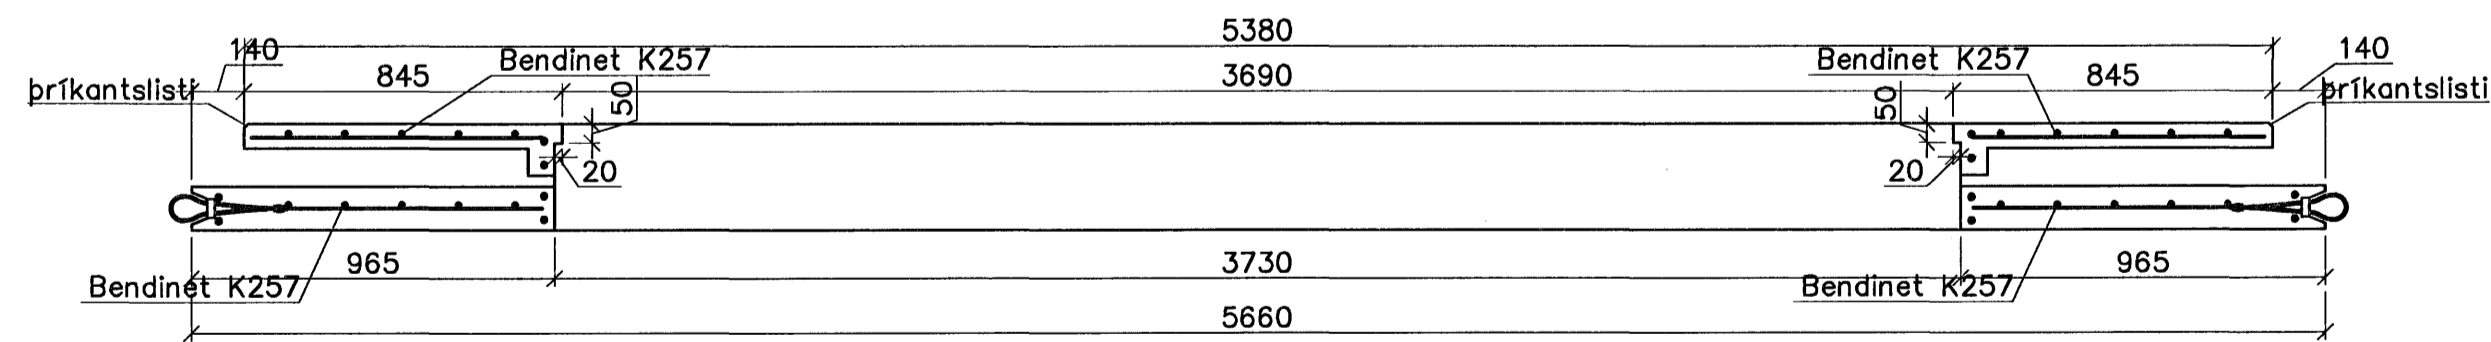


# Eining 9 1:20

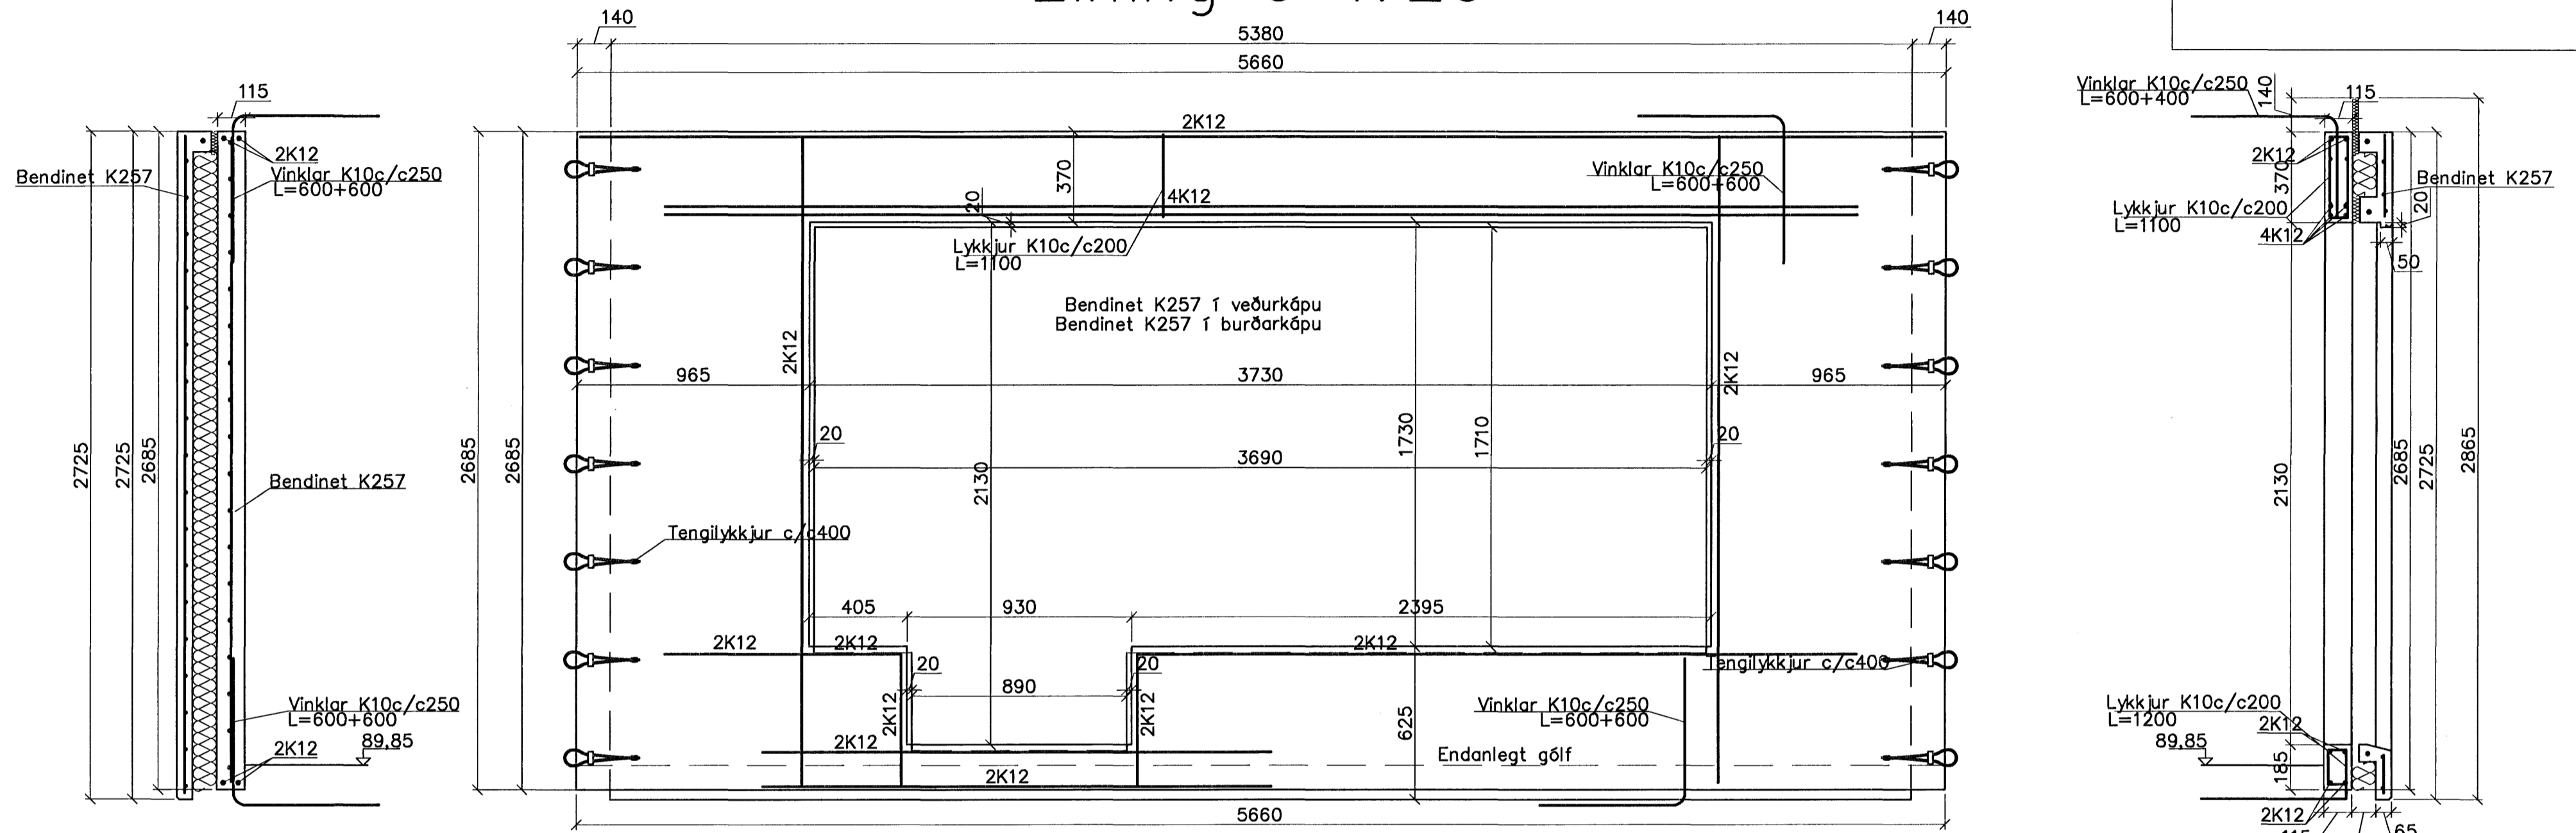

Samþykkt þann  
25 SEPT. 2007  
Byggingulltrúinn í Hafnarfirði  
F.h. Sigurbjartur Halldórsson

*Björn*

Breytingar			BREKKUÁS 27, HAFNARF.	
Nr.	Dags.	Nafn	H BS	T HS
			<b>Verkfraeðistofa Þráinn &amp; Benedikt</b> Laugavegi 178, 105 Rvk. Sími: 553 1770, 568 7775, Fax: 568-7701 Netfang: verkfraedistofa@verkfraedistofa.is	
			Nr. <b>BE09</b> Dags. <b>25. '07</b> 080149-3809	
			Burðarvirki einingar	