
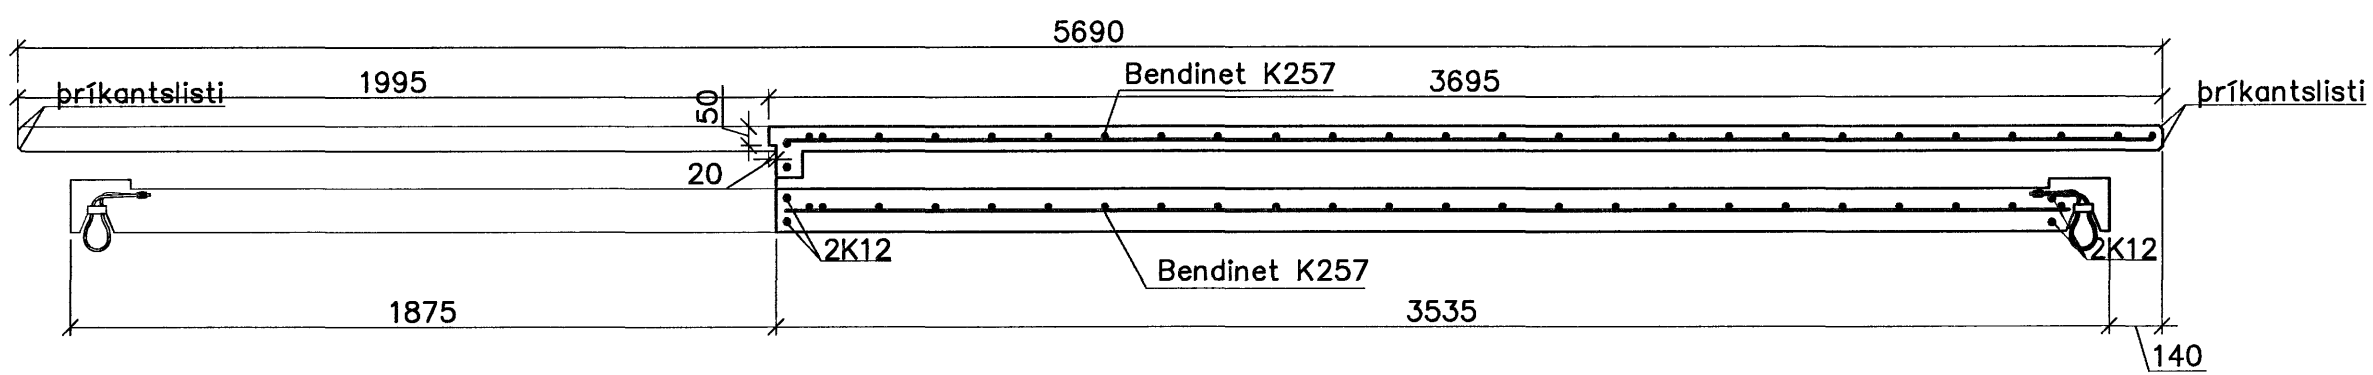


# Eining 11 1:20

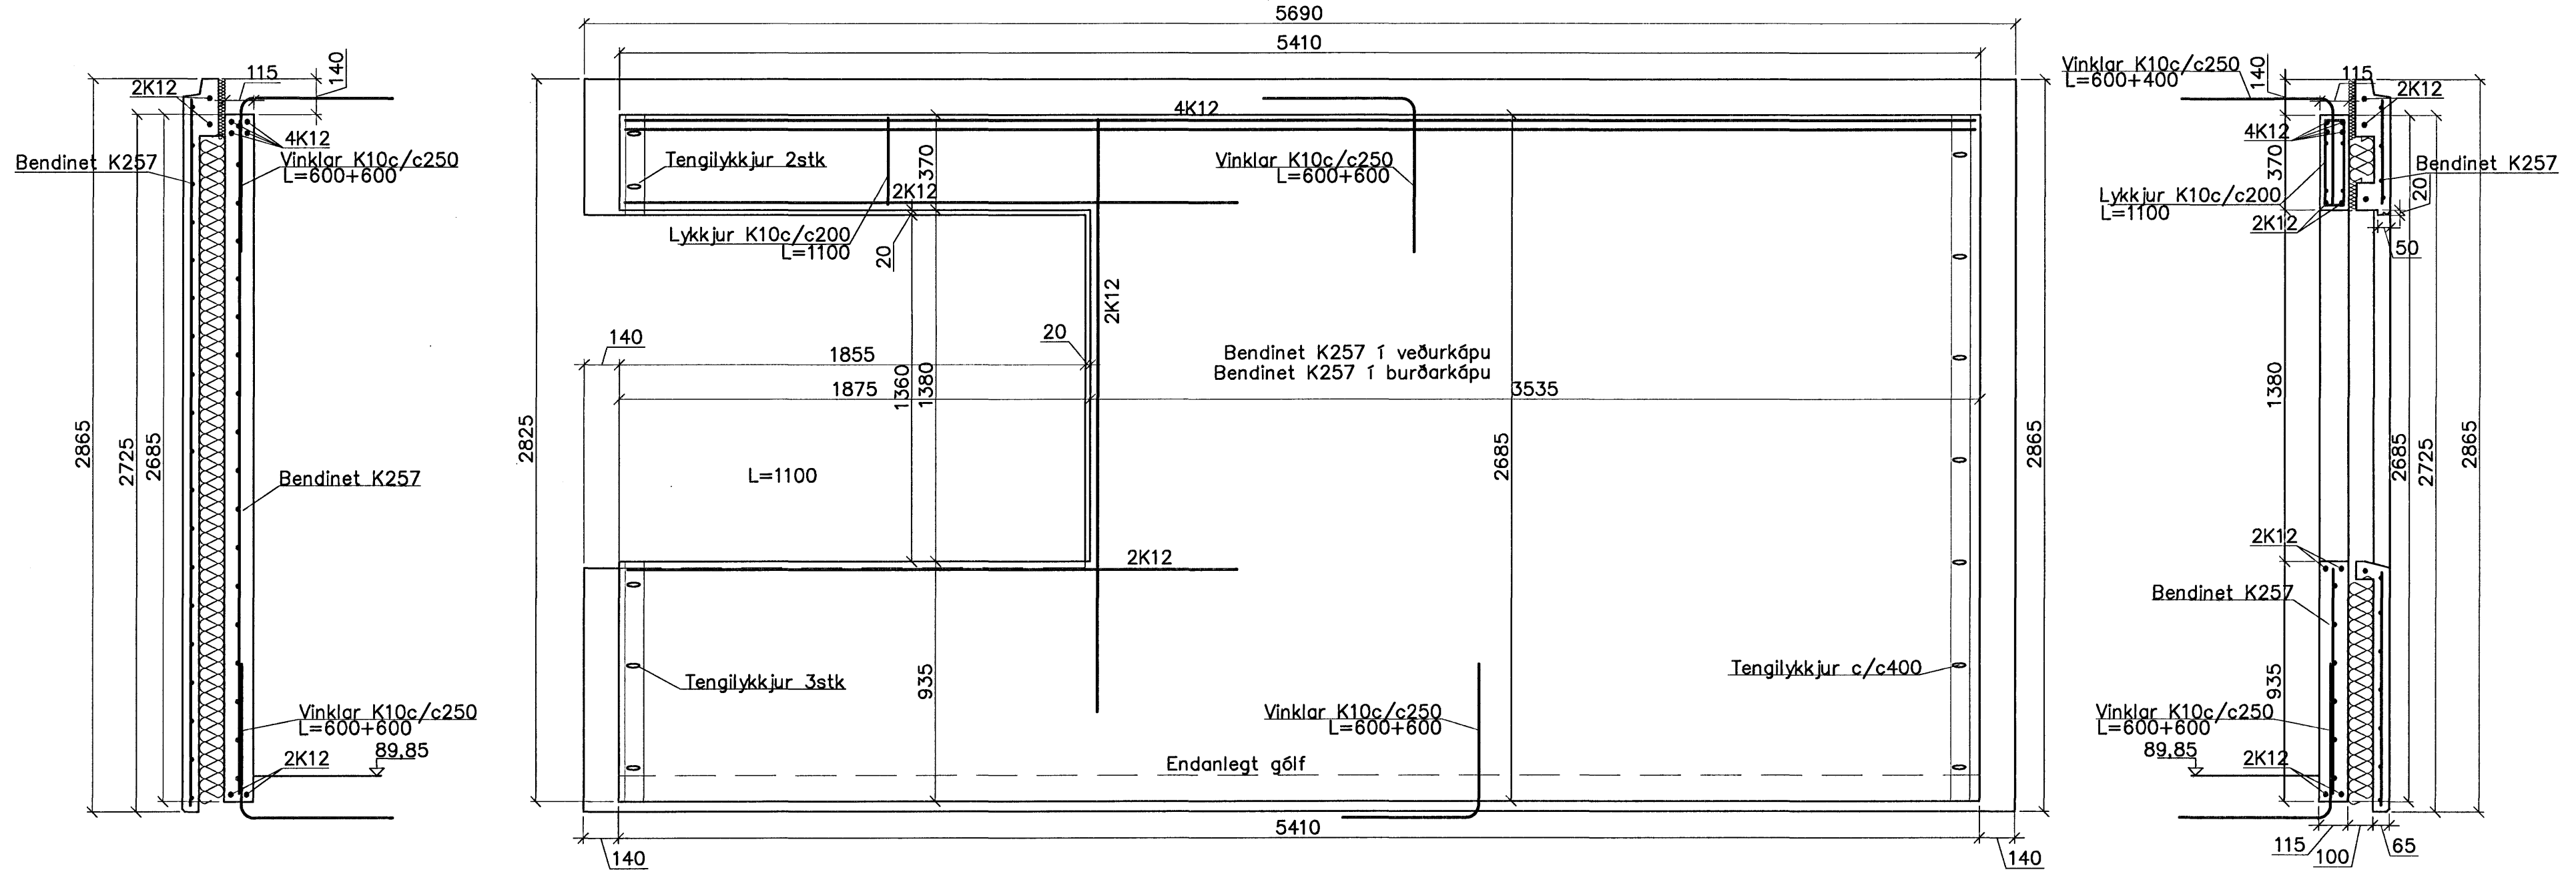

Samþykkt þann  
25 SEPT. 2007  
Byggingulltrúinn í Hafnarfirði  
F.h. Sigurbjartur Halldórsson

*Björn D.*

Breytingar			BREKKUÁS 27, HAFNARF.	
Nr.	Dags.	Nafn		
			<b>Verkfræðistofa Þráinn &amp; Benedikt</b> Laugavegi 178, 105 Rvk. Sími: 553 1770, 568 7775, Fax: 568-7701 Netfang: verkfrædistofa@verkfrædistofa.is	
			HBS	T HS IS
			M	1:20
			Nr.	BE11
			Dags.	25. '07
			080149-3609	
			<i>Björn D.</i>	