
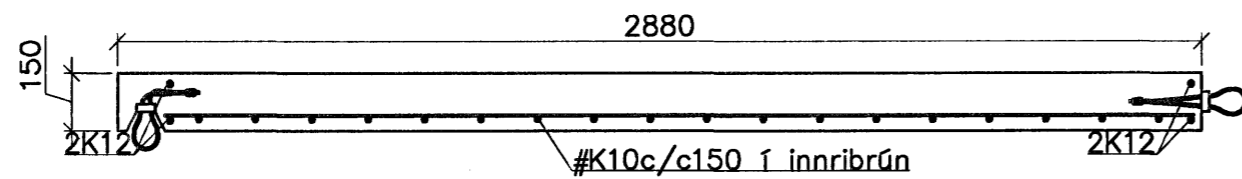


Eining 14 1:20

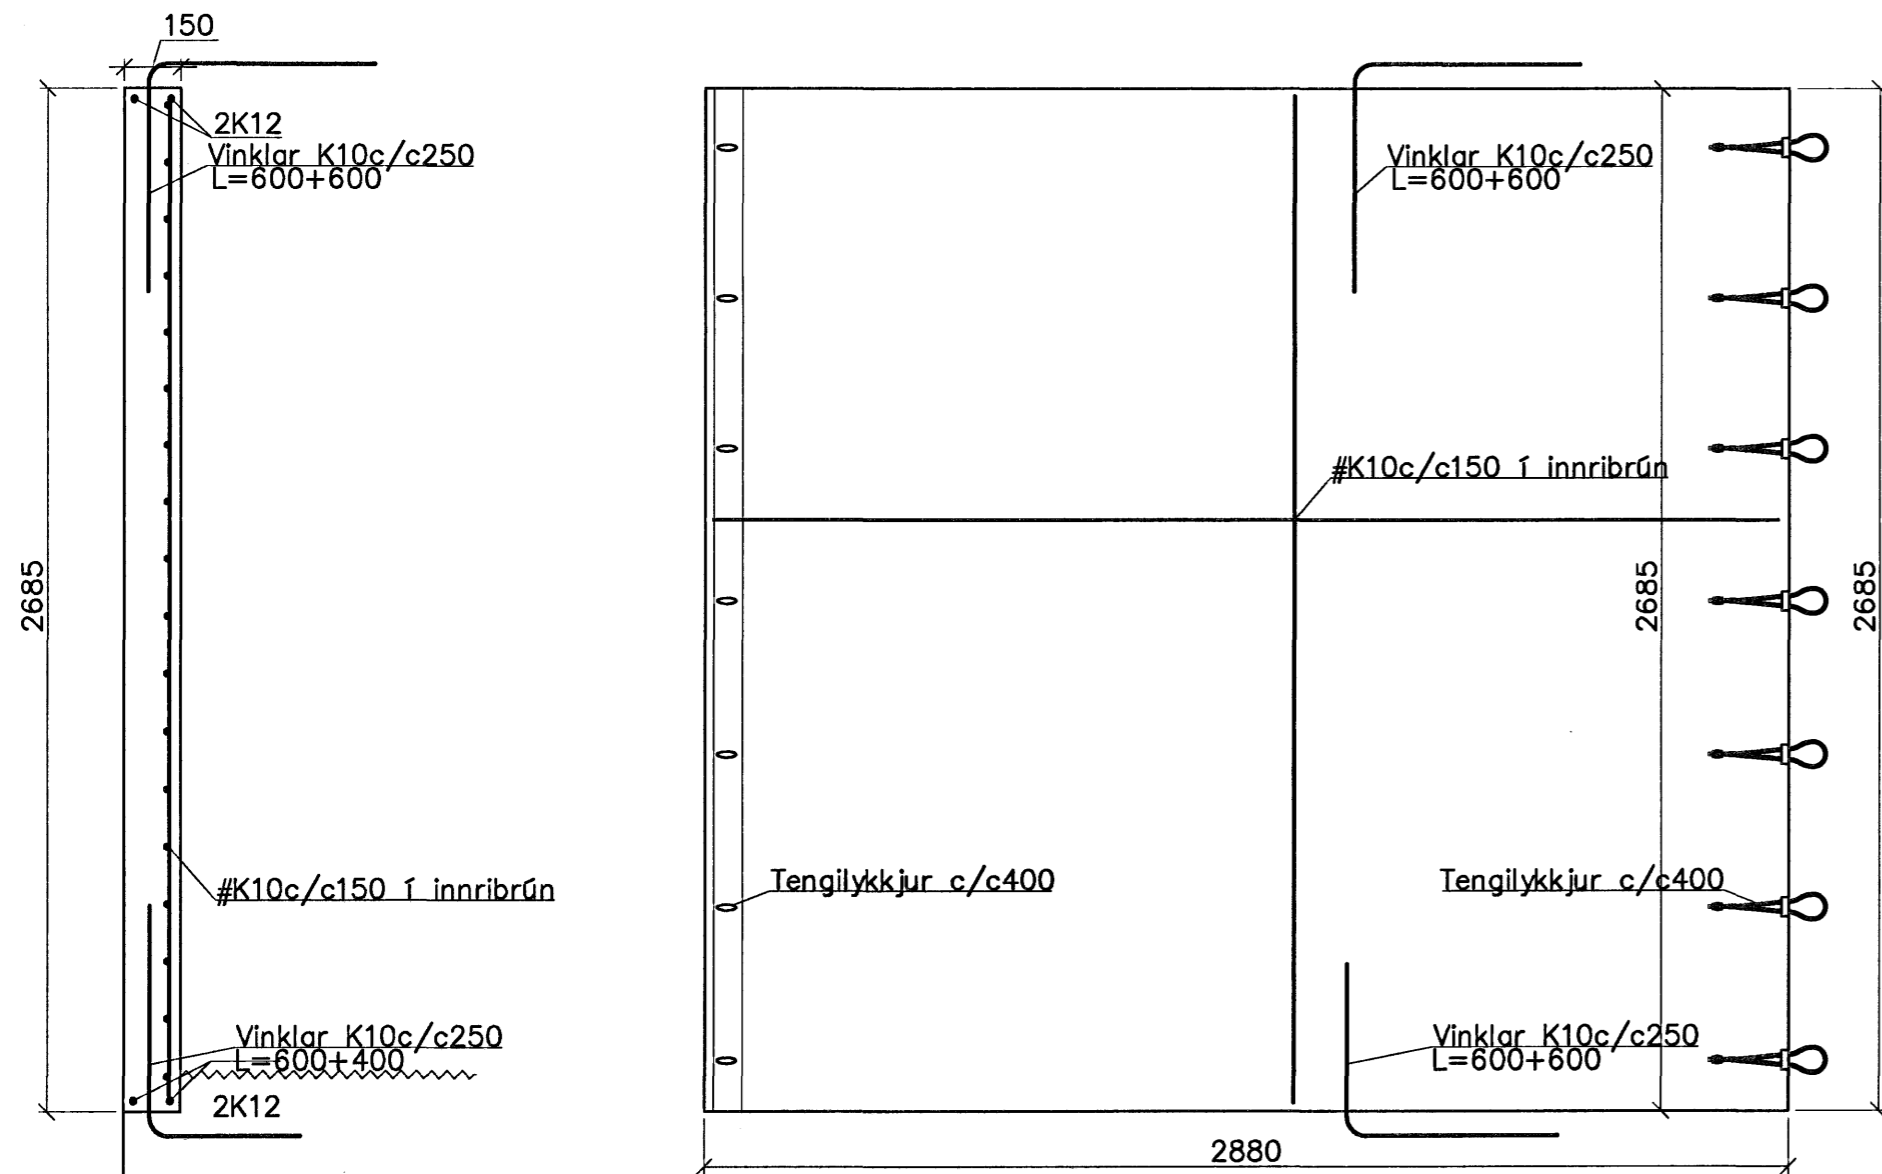

Samþykkt þann
25 SEPT. 2007
Byggingfulltrúinn í Hafnarfirði
F.h. Sigurbjartur Halldórsson

[Handwritten signature]

Breytingar			BREKKUÁS 27, HAFNARF.	
Nr.	Dags.	Nafn		
			Verkfræðistofa Þráinn & Benedikt	HBS T HS S
			Laugavegi 178, 105 Rvk.	M 1:20
			Sími: 553 1770, 568 7775, Fax: 568-7701	Nr. BE14
			Netfang: verkfraedistofa@verkfraedistofa.is	Dags. 25. '07
			Burðarvirki einingar	080149-3609
				<i>[Handwritten signature]</i>