
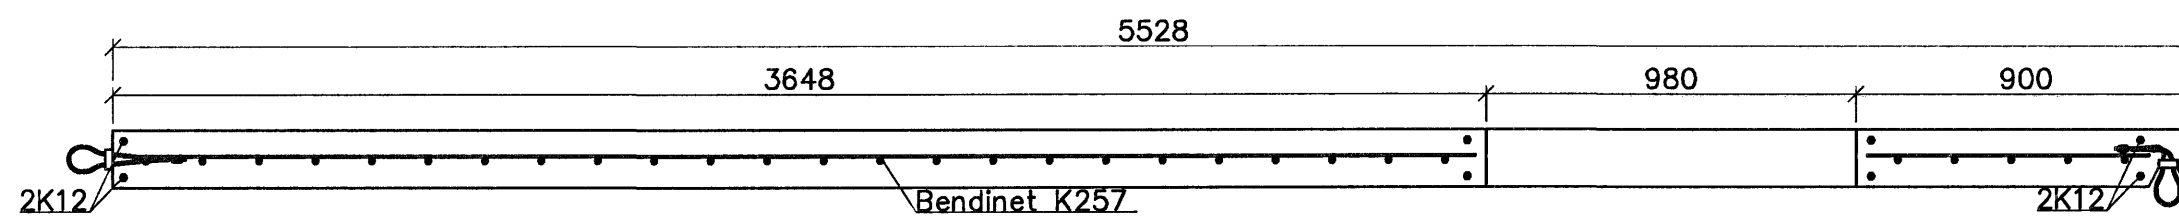


# Eining 15 1:20

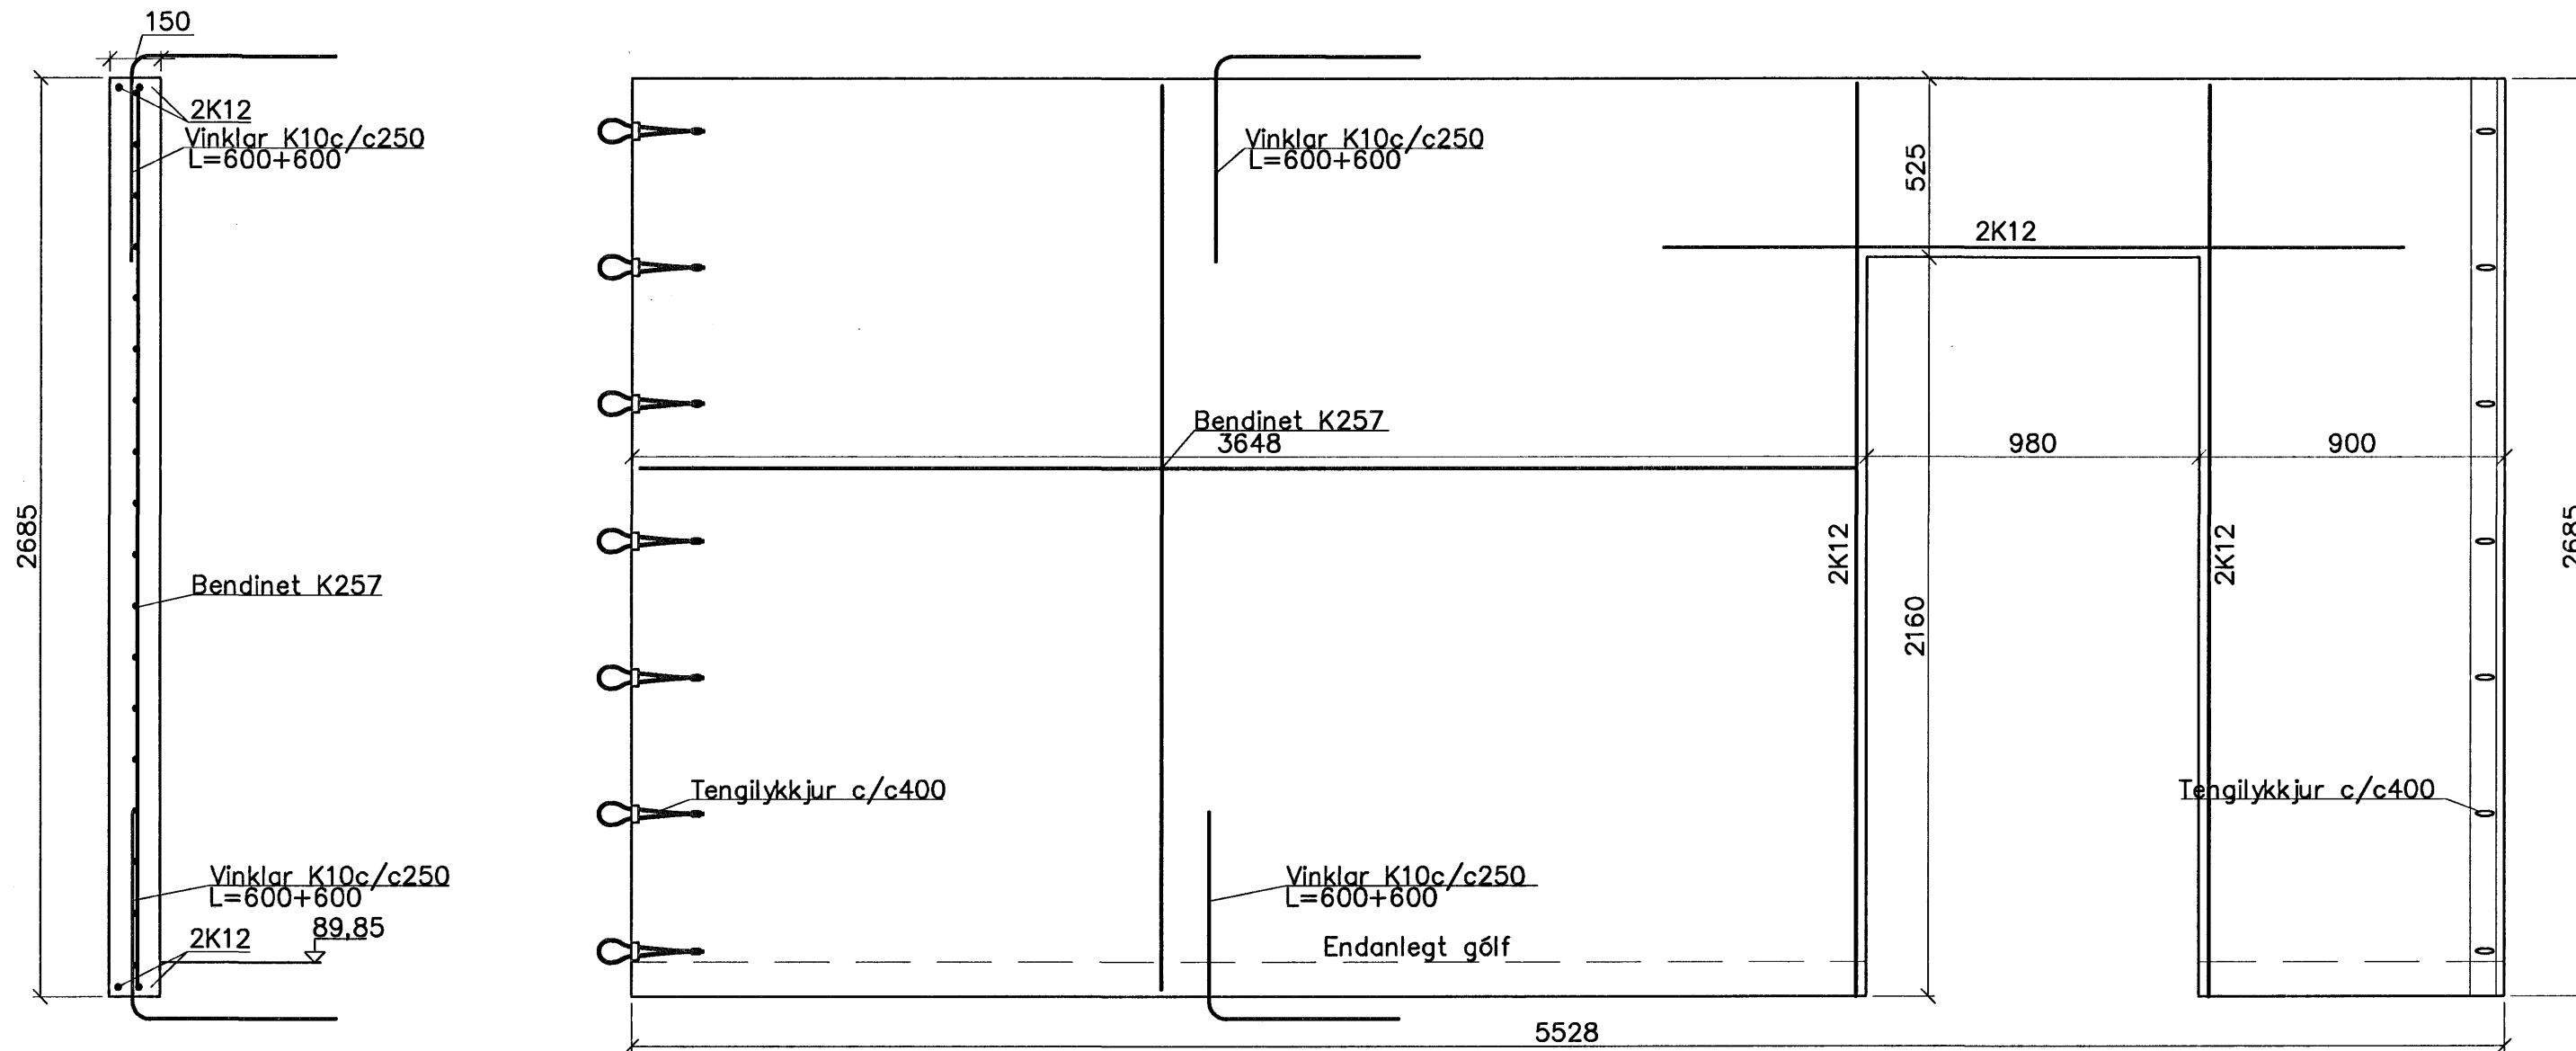

Sampykkt þann  
25 SEPT. 2007

Byggingulltrúinn í Hafnarfirði  
F.h. Sigurbjartur Halldórsson

*[Handwritten signature]*

| Breytingar |       |      | BREKKUÁS 27, HAFNARF.  |  |
|------------|-------|------|--|--|
| Nr.        | Dags. | Nafn |  |  |
|            |       |      | <b>Verkfræðistofa Þráinn &amp; Benedikt</b><br>Laugavegi 178, 105 Rvk.<br>Sími: 553 1770, 568 7775, Fax: 568-7701<br>Netfang: verkfrædistofa@verkfrædistofa.is |  |
|            |       |      | H BS   T HS   S<br>M 1:20<br>Nr. <b>BE15</b>   |  |
|            |       |      | Dags. <b>25. '07</b><br>080149-3609<br><i>[Handwritten initials]</i>   |  |
|            |       |      | Burðarvirki einingar   |  |