
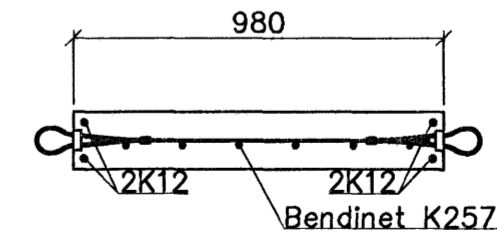
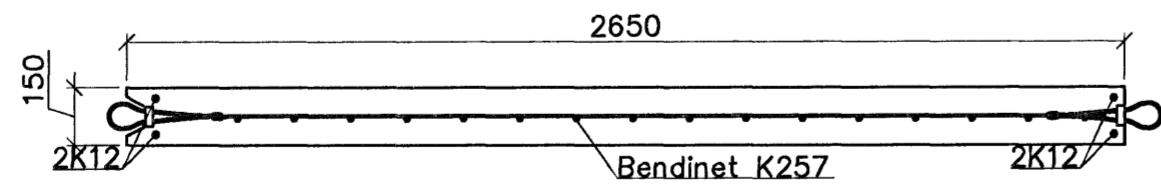
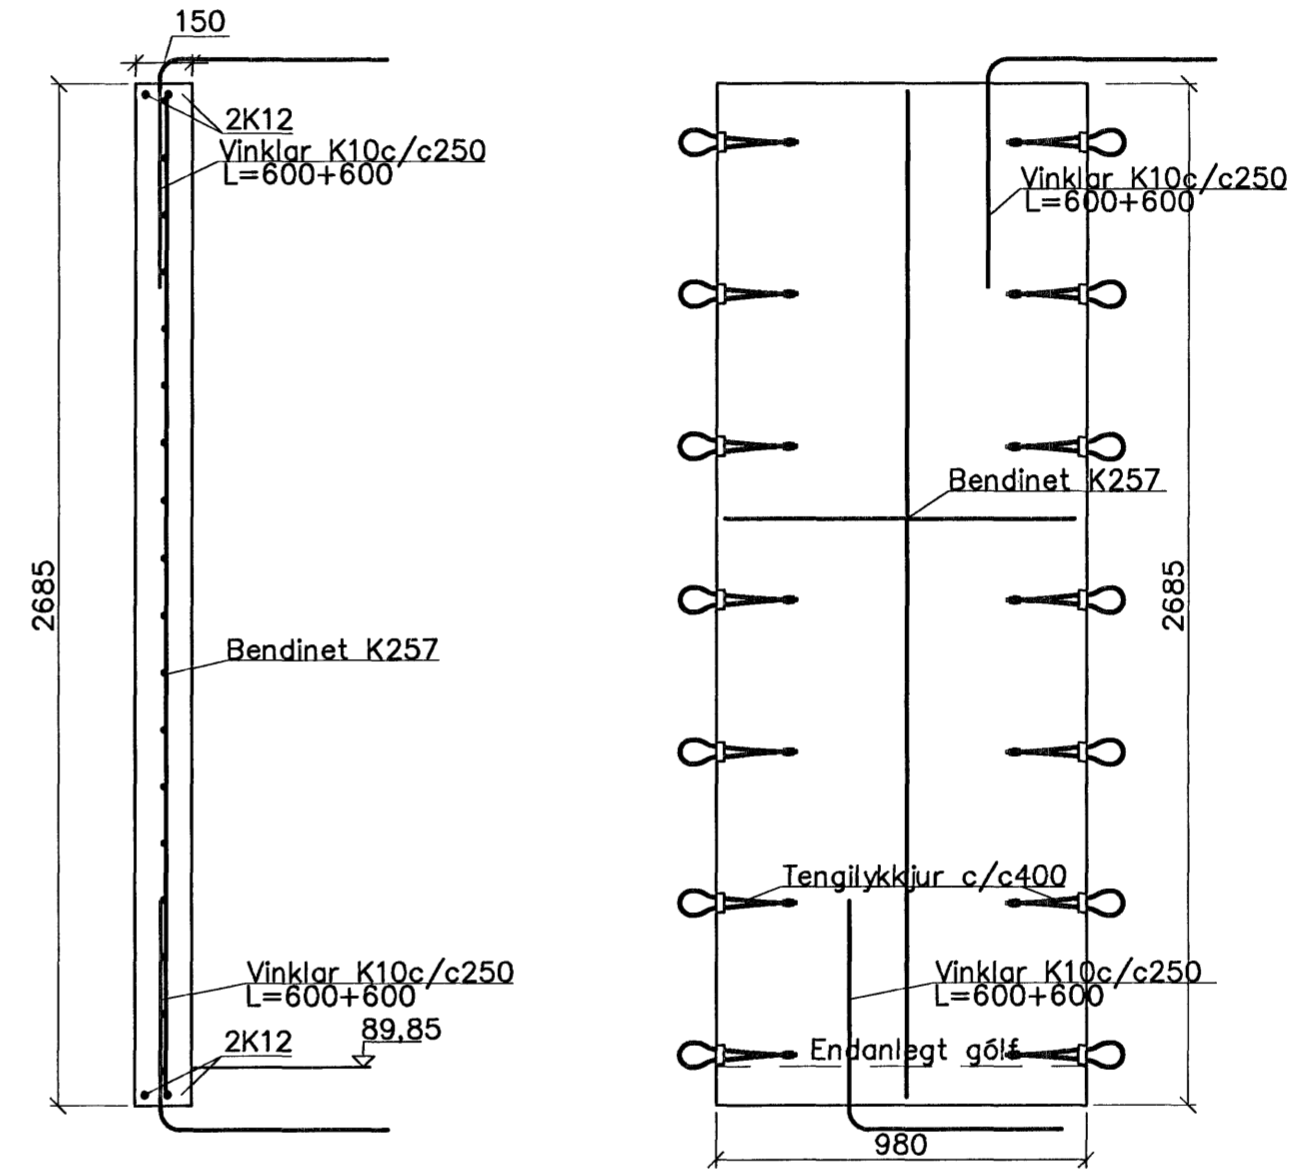


Eining 16 1:20

Eining 17 1:20

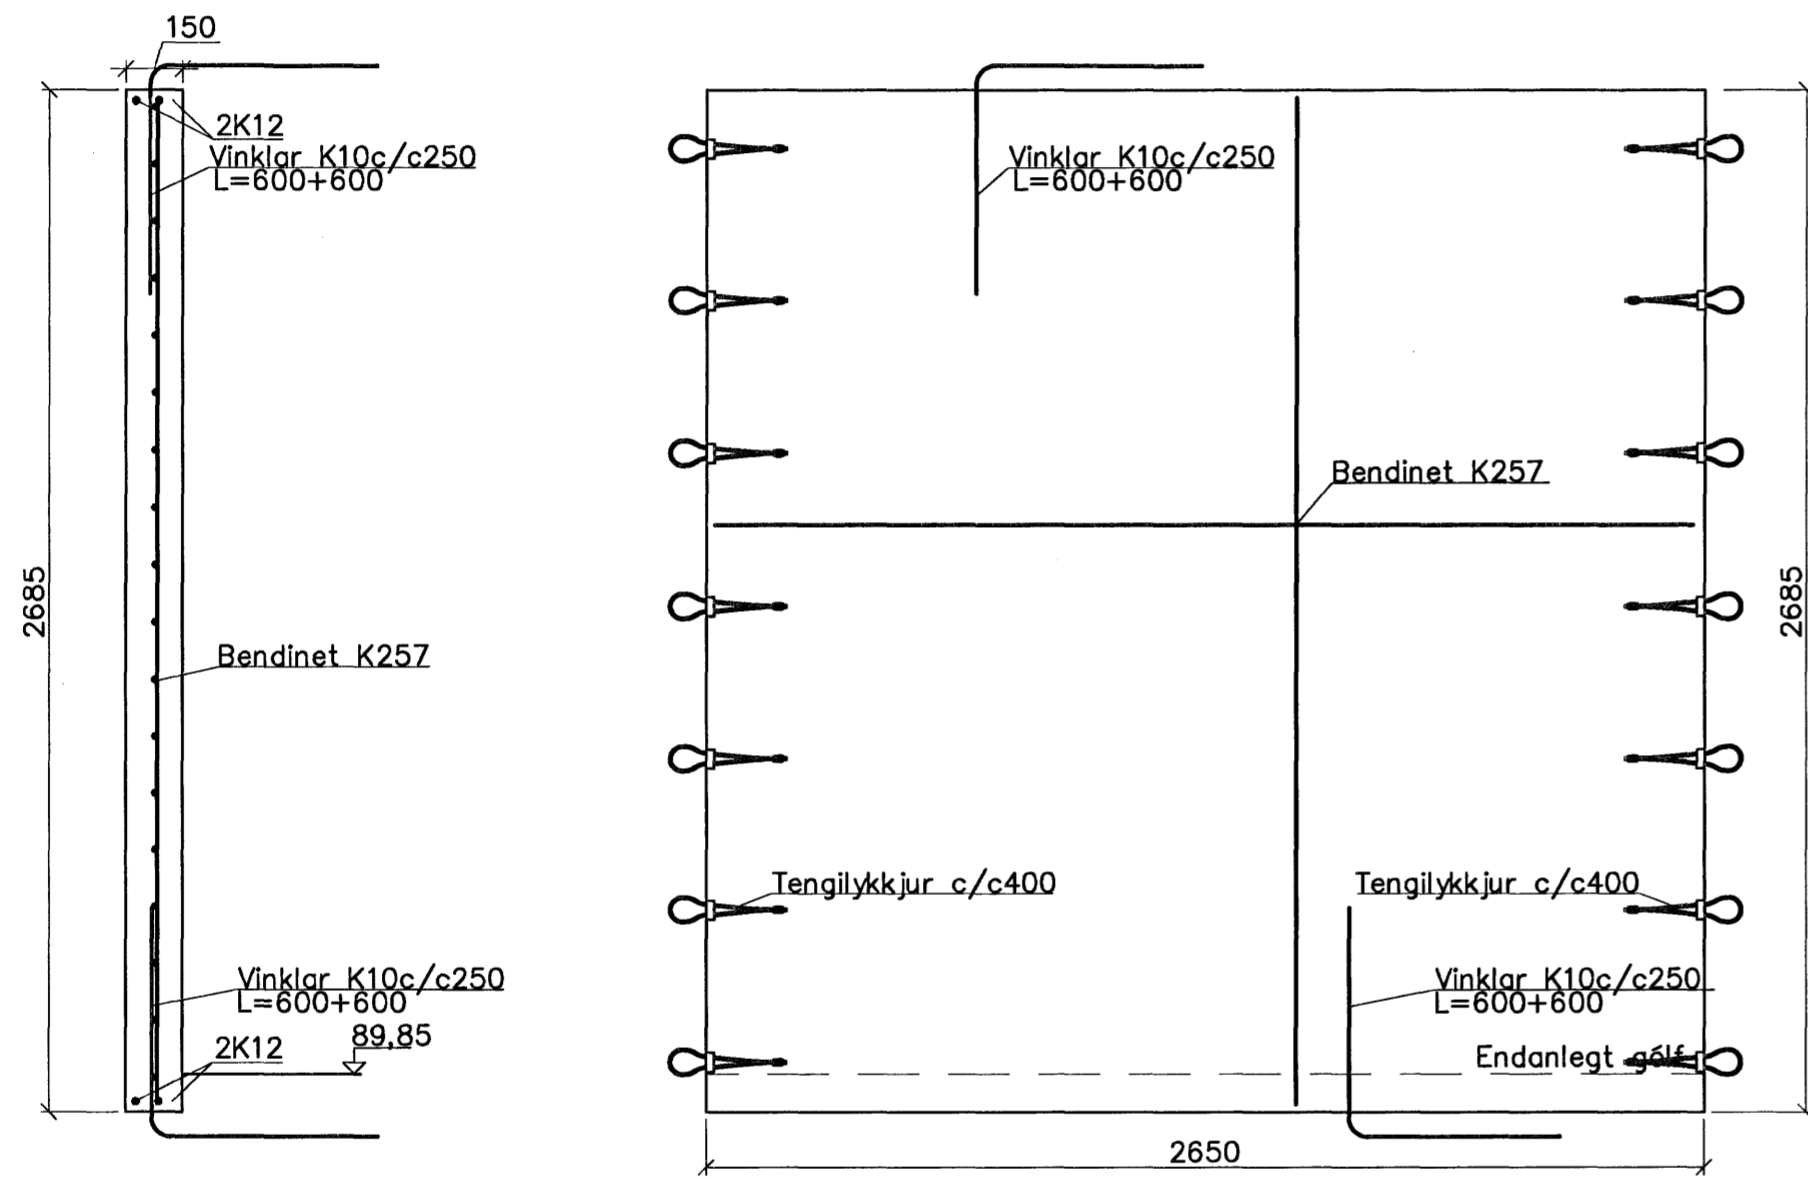

Samþykkt þann
25 SEPT. 2007
Byggingulltrúinn í Hafnarfirði
F.h. Sigurbjartur Halldórsson

Björn D.

Breytingar			BREKKUÁS 27, HAFNARF.	
Nr.	Dags.	Nafn		
			Verkfræðistofa Þráinn & Benedikt	HBS THS S
			Laugavegi 178, 105 Rvk.	M 1:20
			Sími: 553 1770, 568 7775, Fax: 568-7701	Nr. BE16
			Netfang: verkfraedistofa@verkfraedistofa.is	Dags. þb. '07
			Burðarvirki einingar	080149-3609
				<i>Björn D.</i>