



Eining 23 1:20

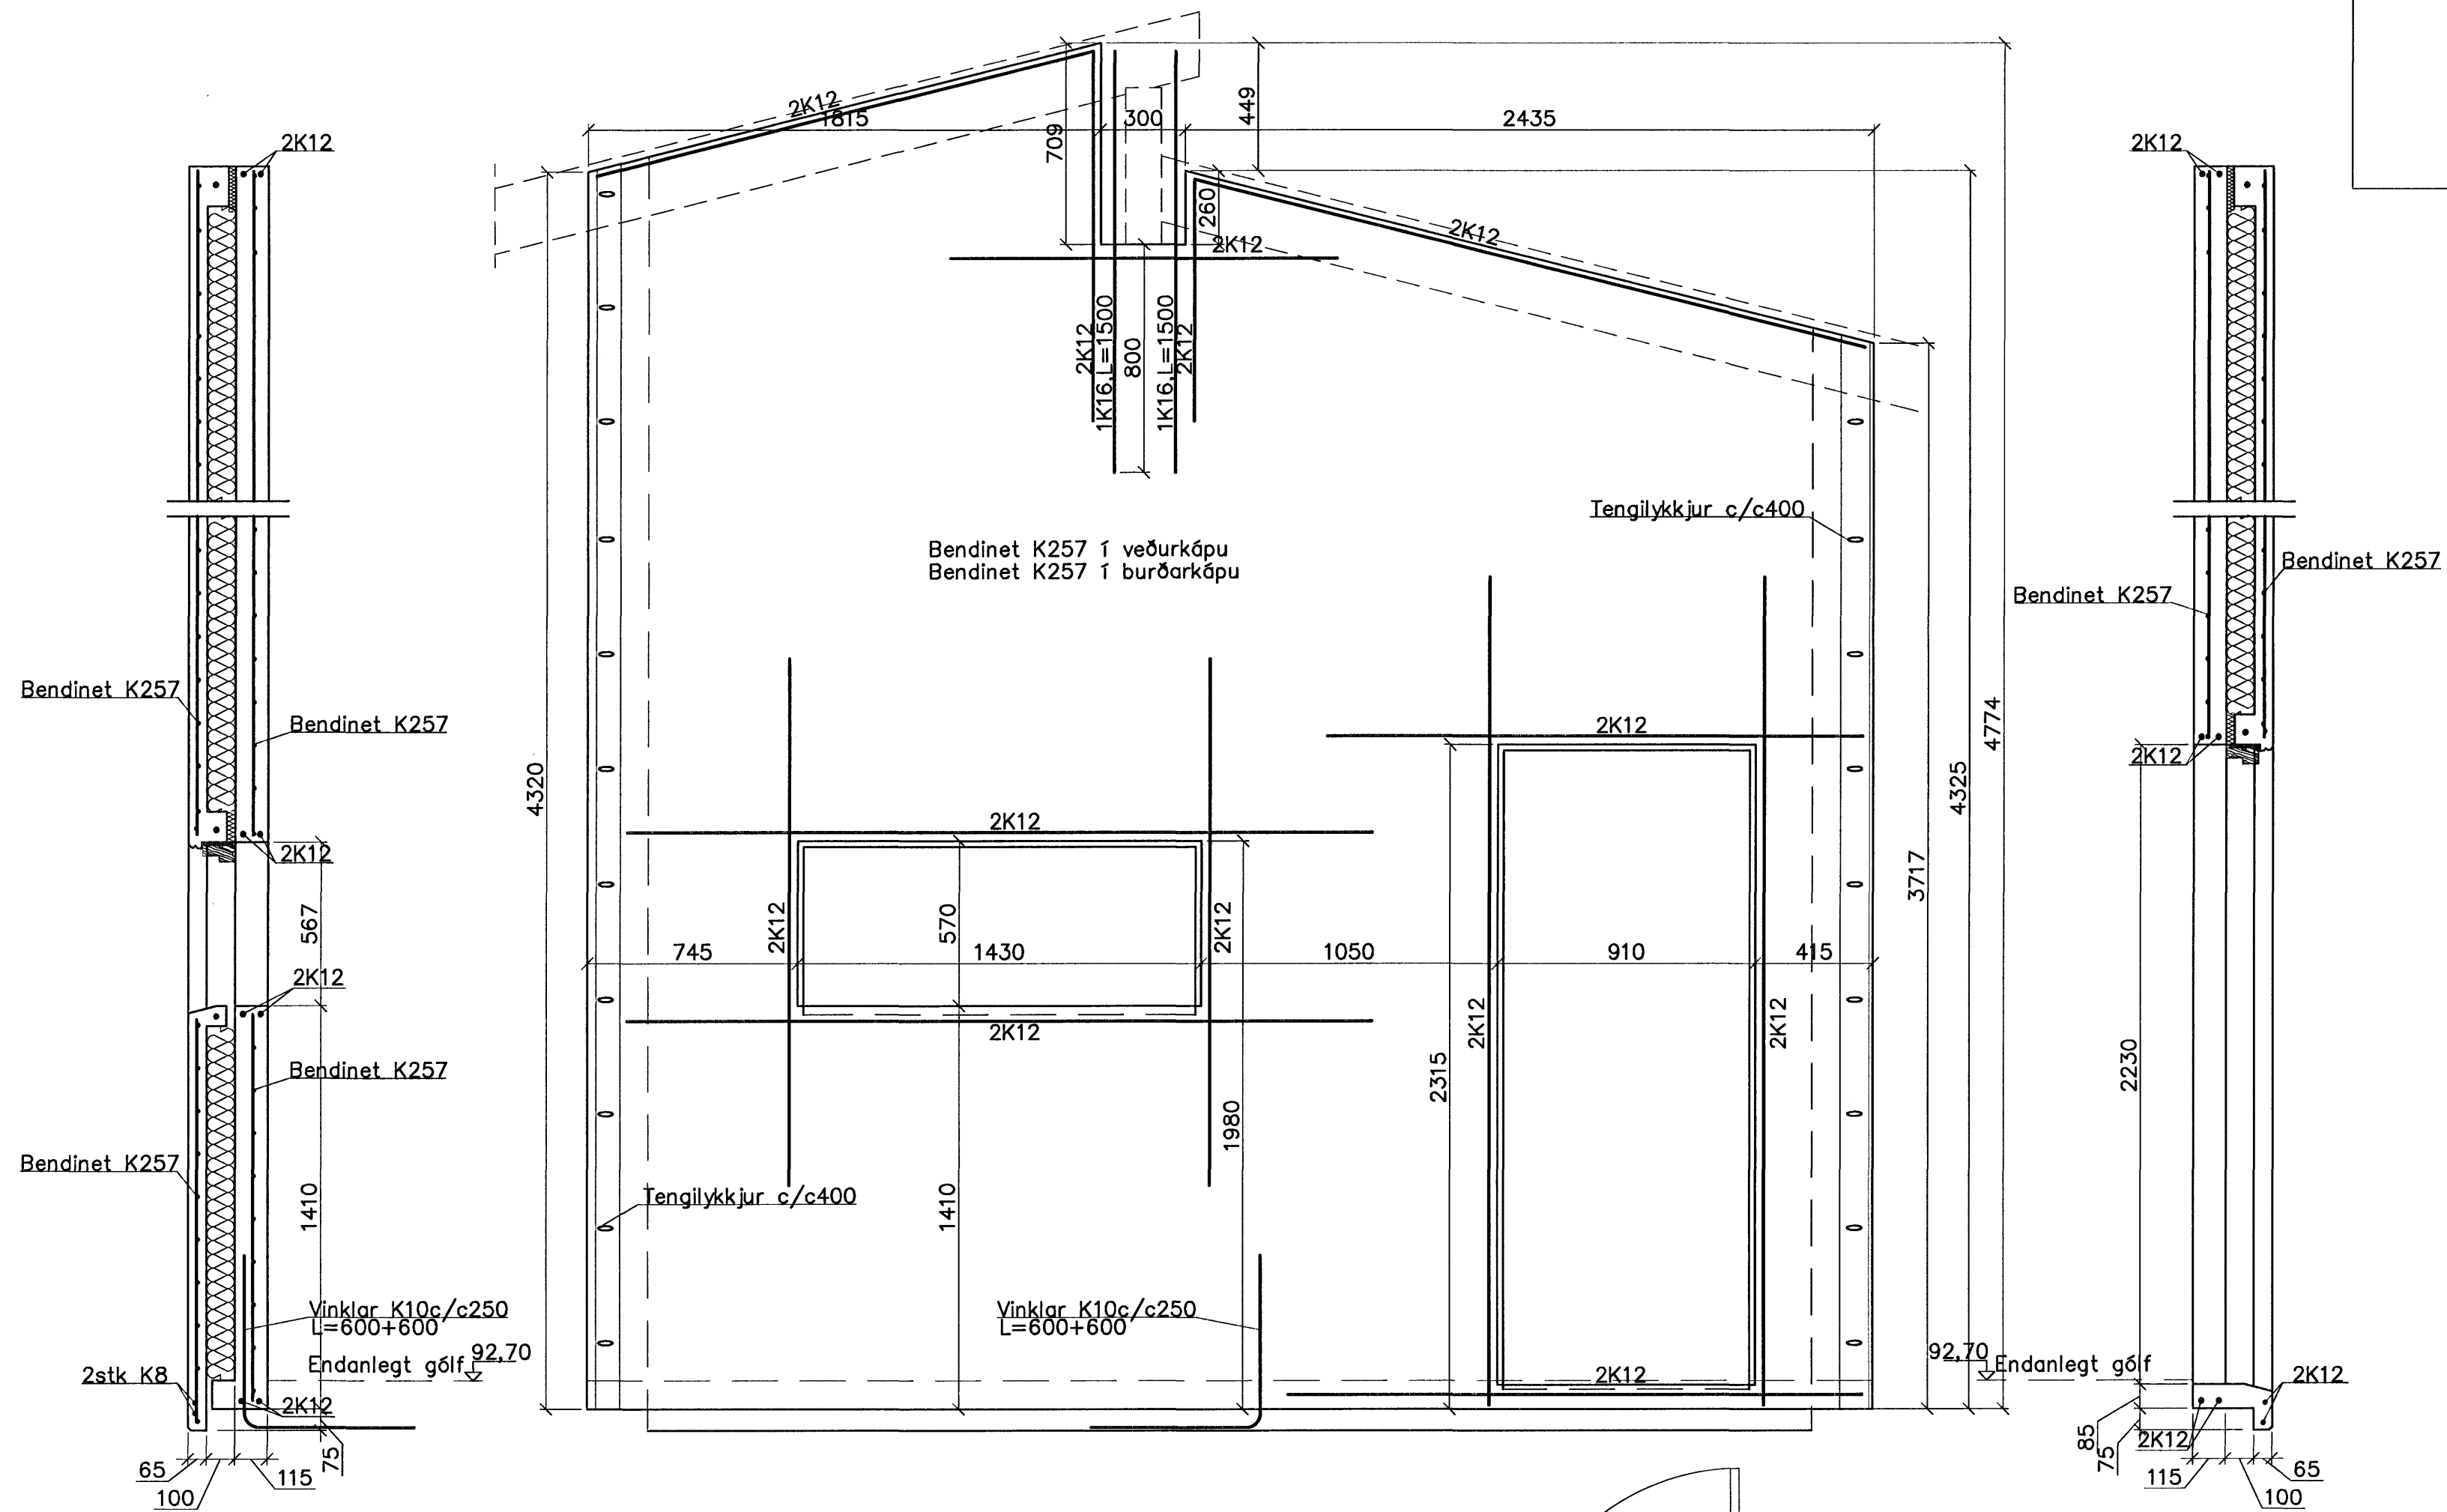

Samþykkt þann
 25 SEPT. 2007
 Byggingulltrúinn í Hafnarfirði
 F.h.Sigurbjartur Halldórsson

Björn

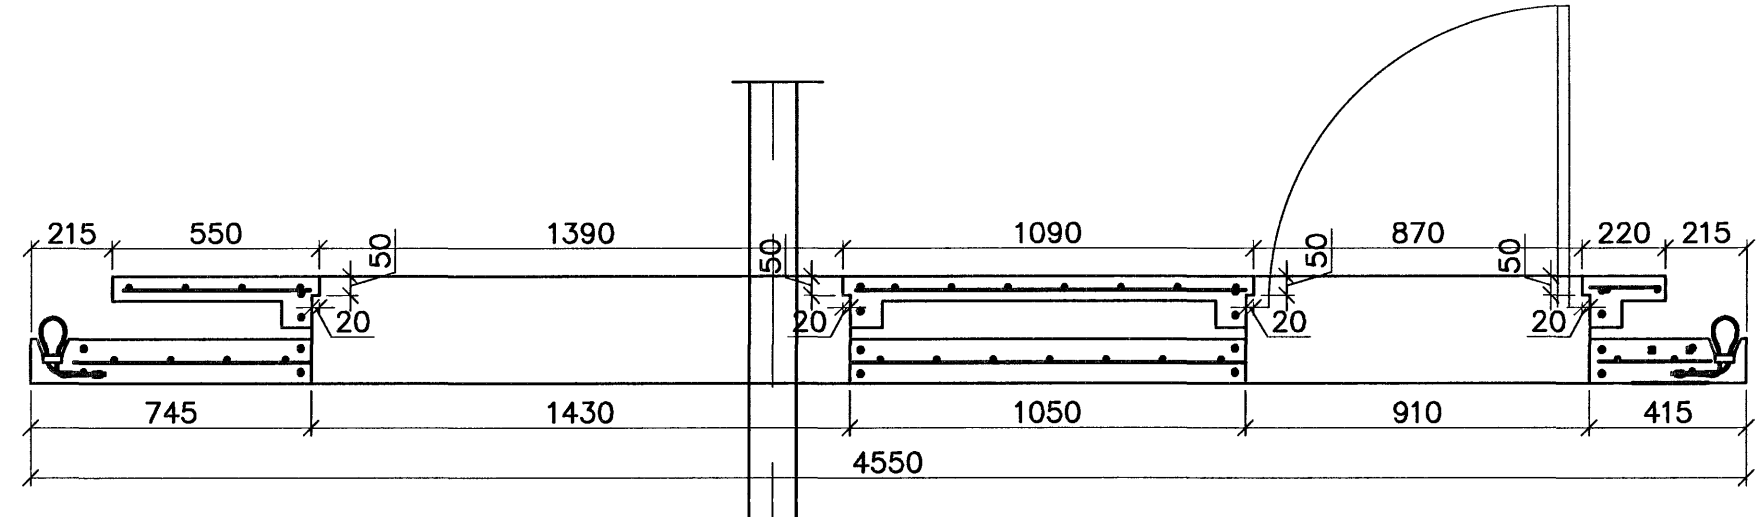

Breytingar			BREKKUÁS 27, HAFNARF.	
Nr.	Dags.	Nafn		
			Verkfræðistofa Þráinn & Benedikt Laugavegi 178, 105 Rvk. Sími: 563 1770, 568 7775, Fax: 568-7701 Netfang: verkfraedistofa@verkfraedistofa.is	
			HBS T HS S M 1:20 Nr. BE23	
			Burðarvirki einingar Dags. þb. '07 080149-3809 <i>Reub</i>	