
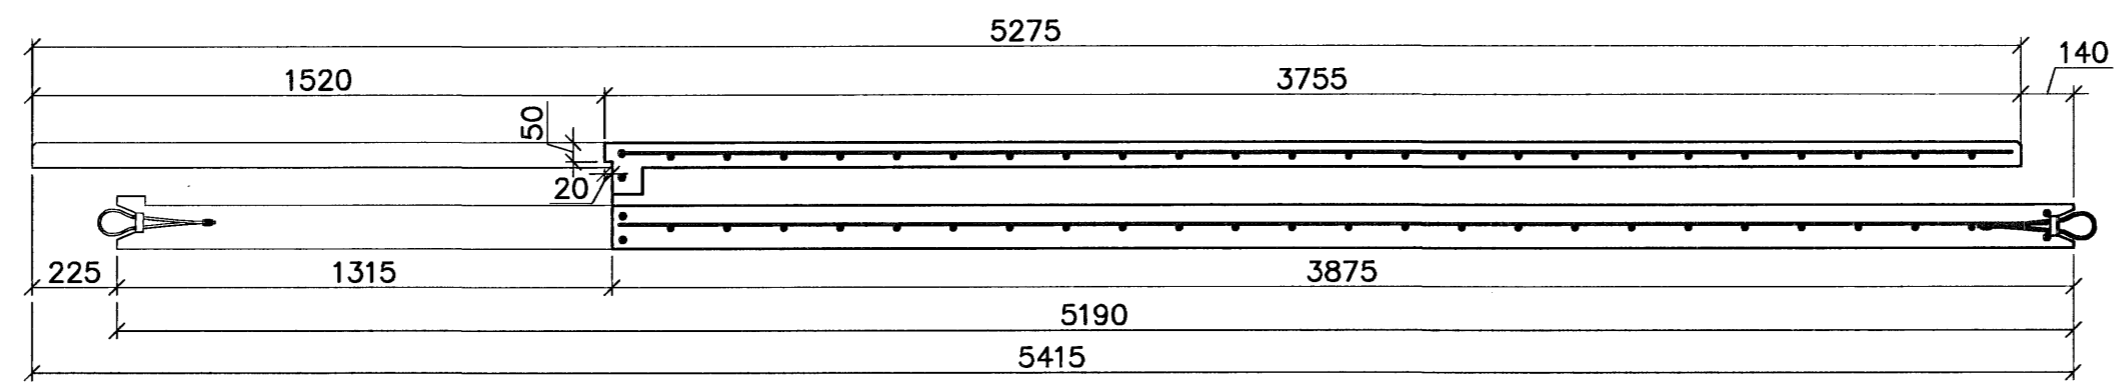
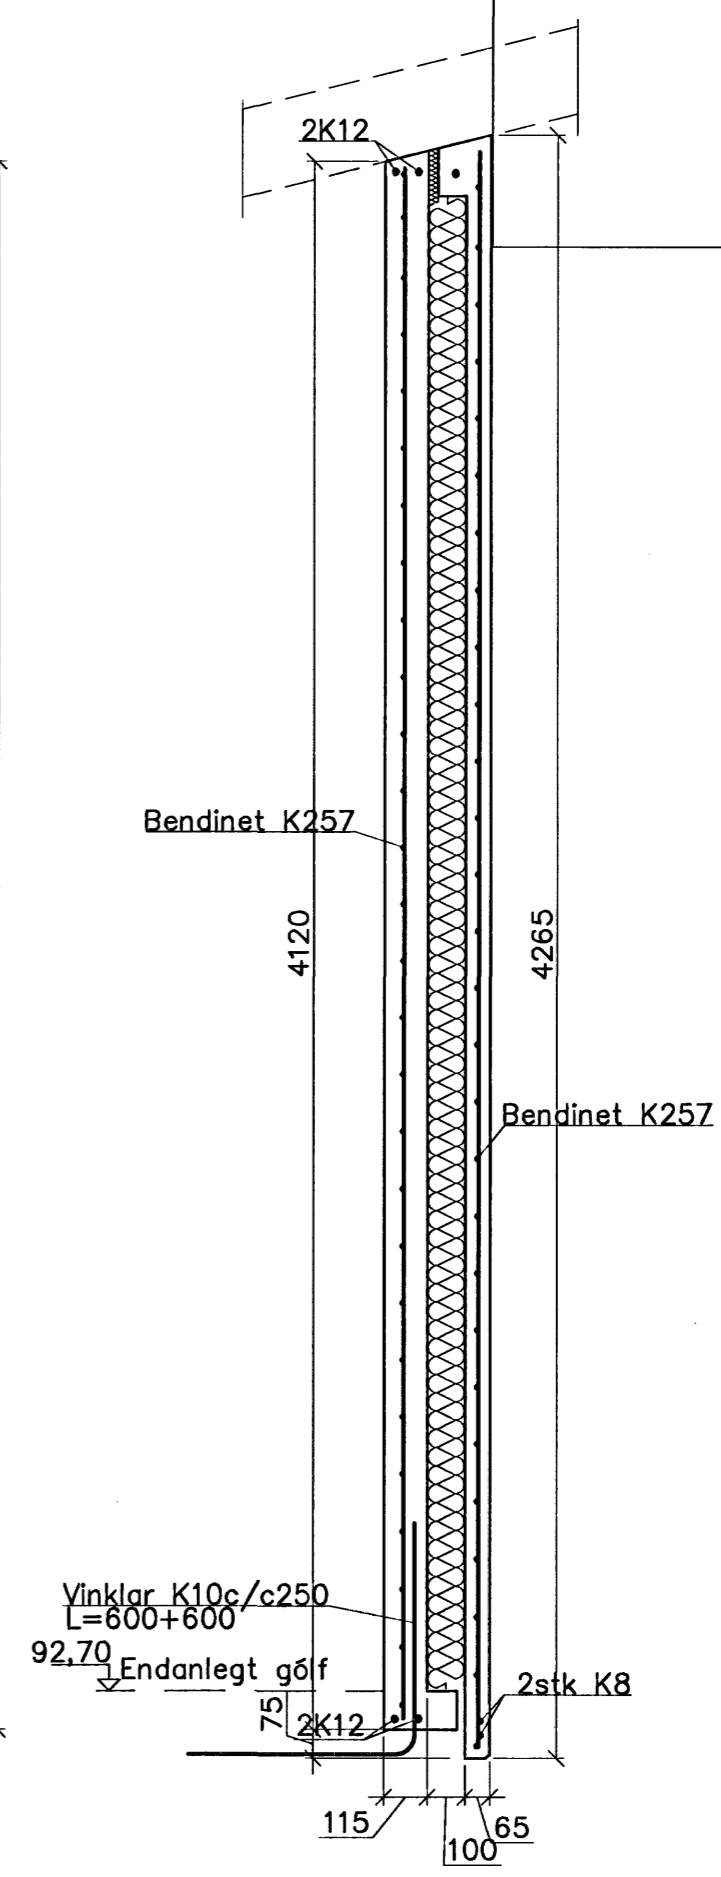
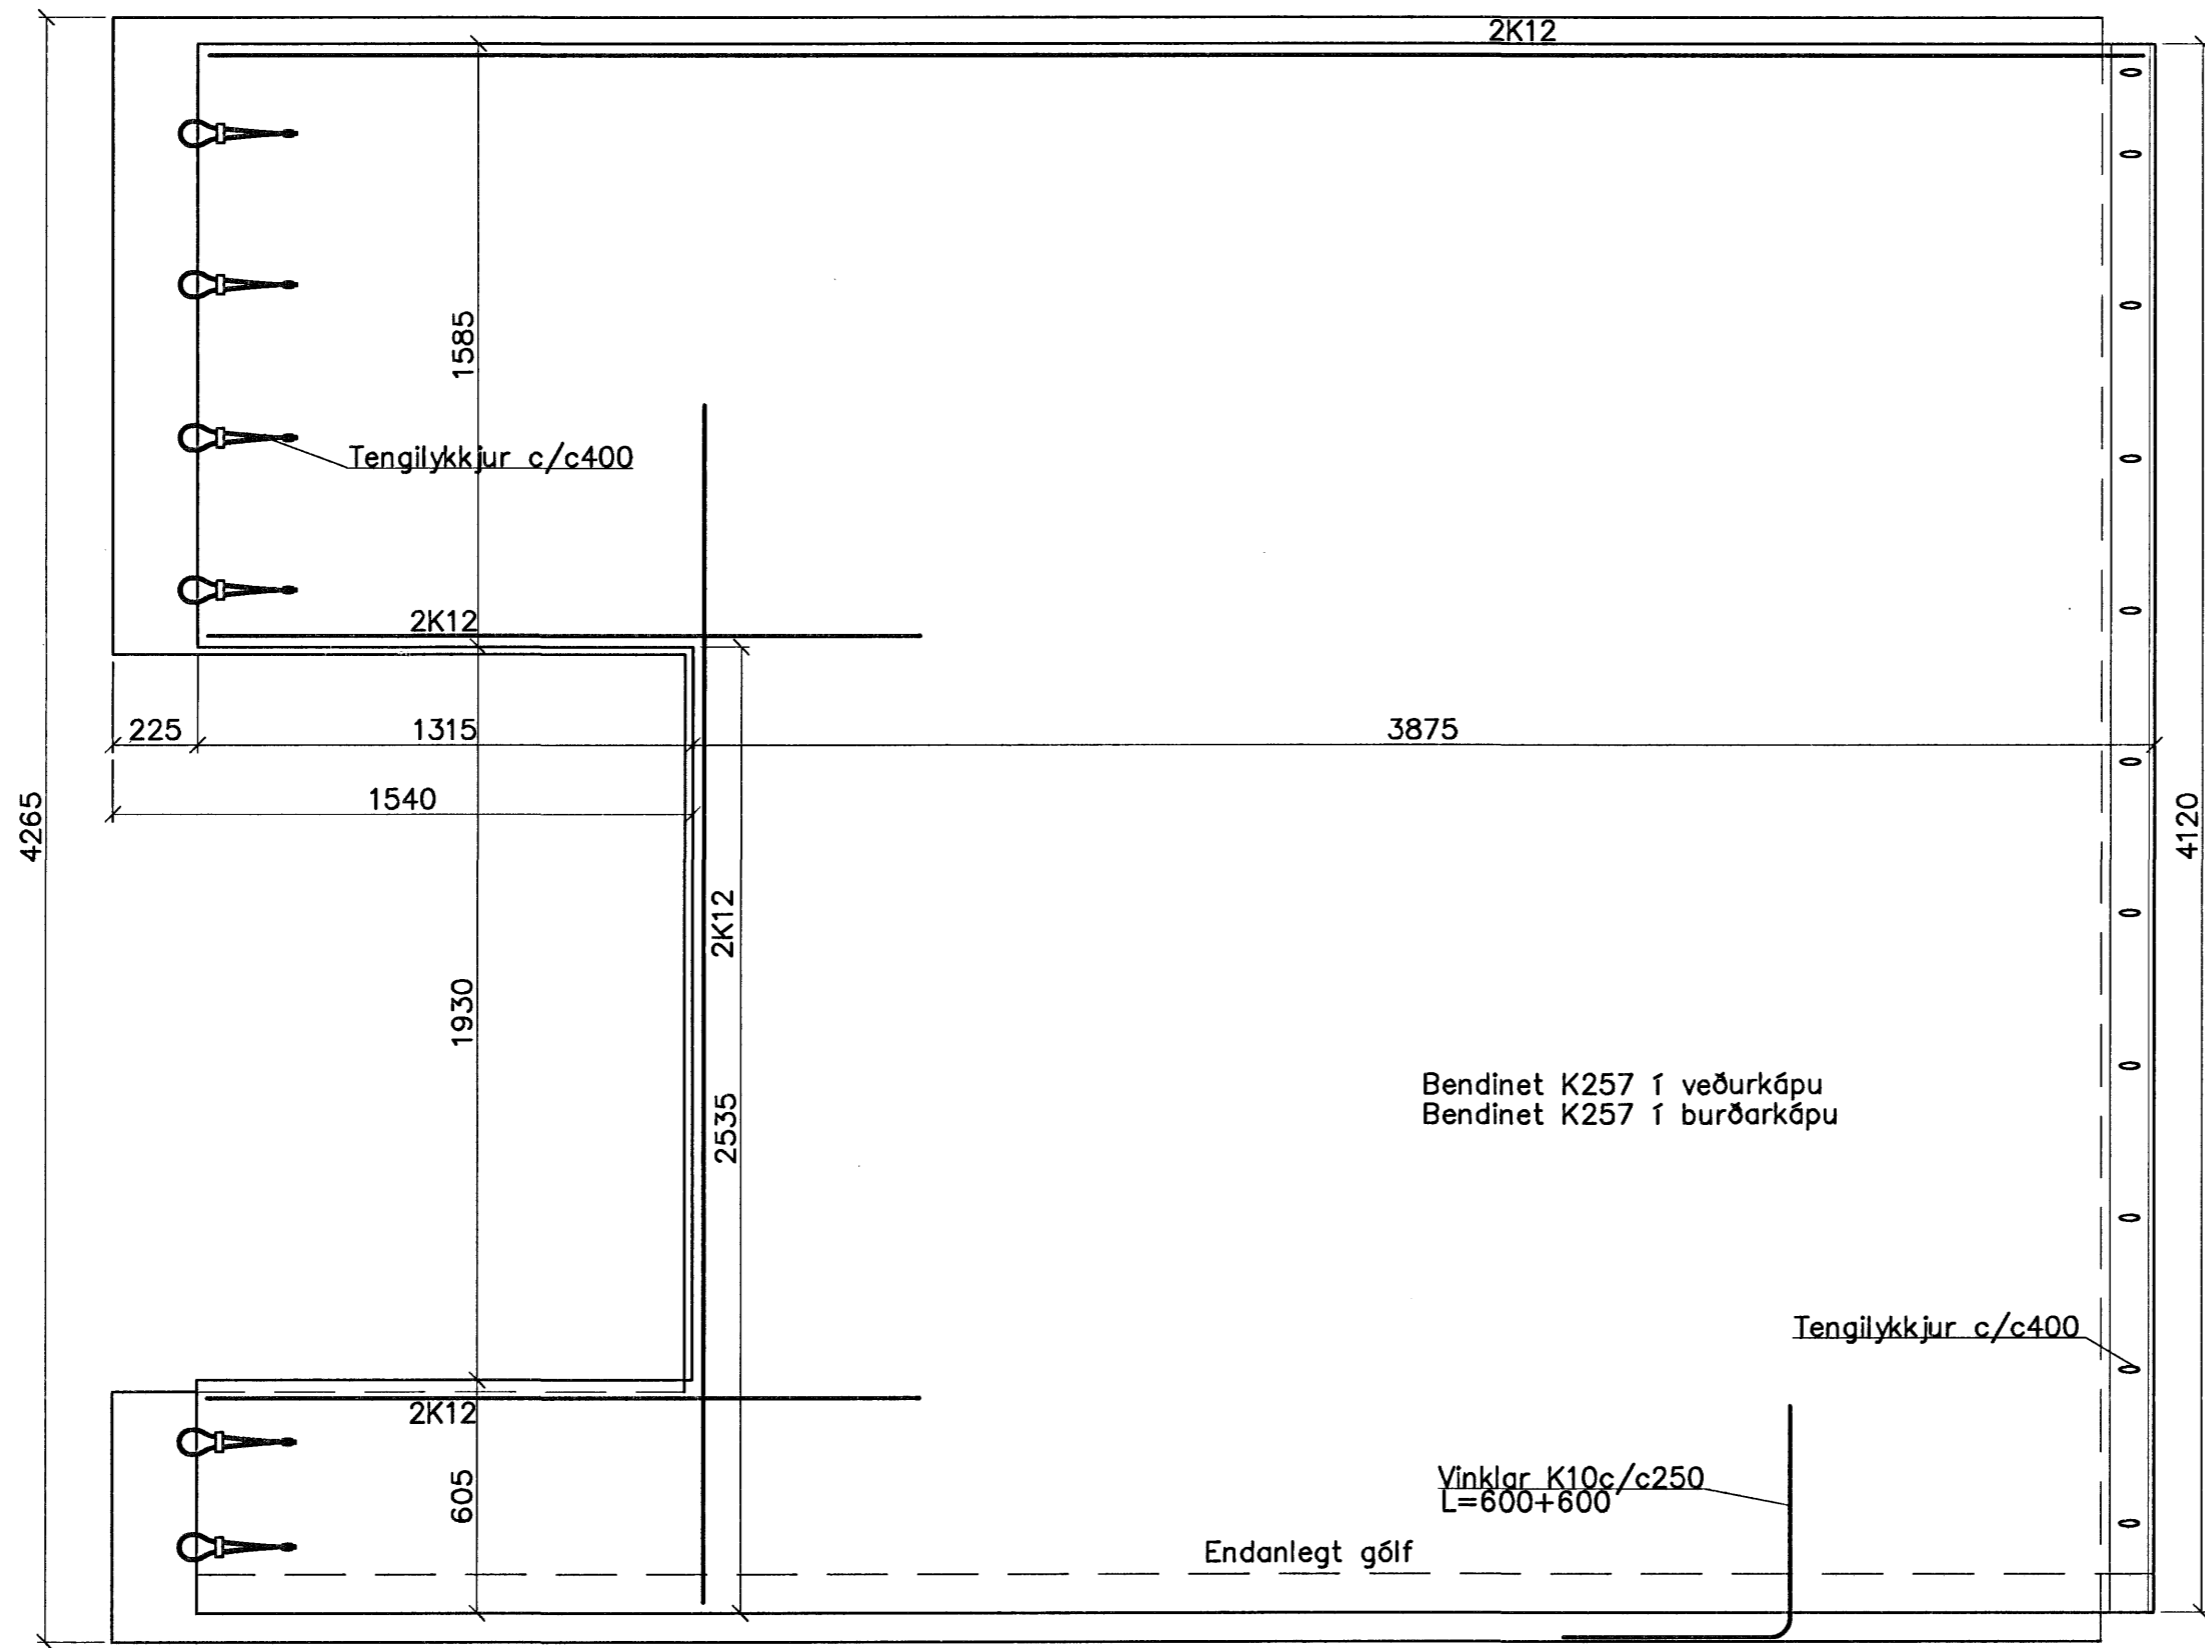


Eining 24 1:20

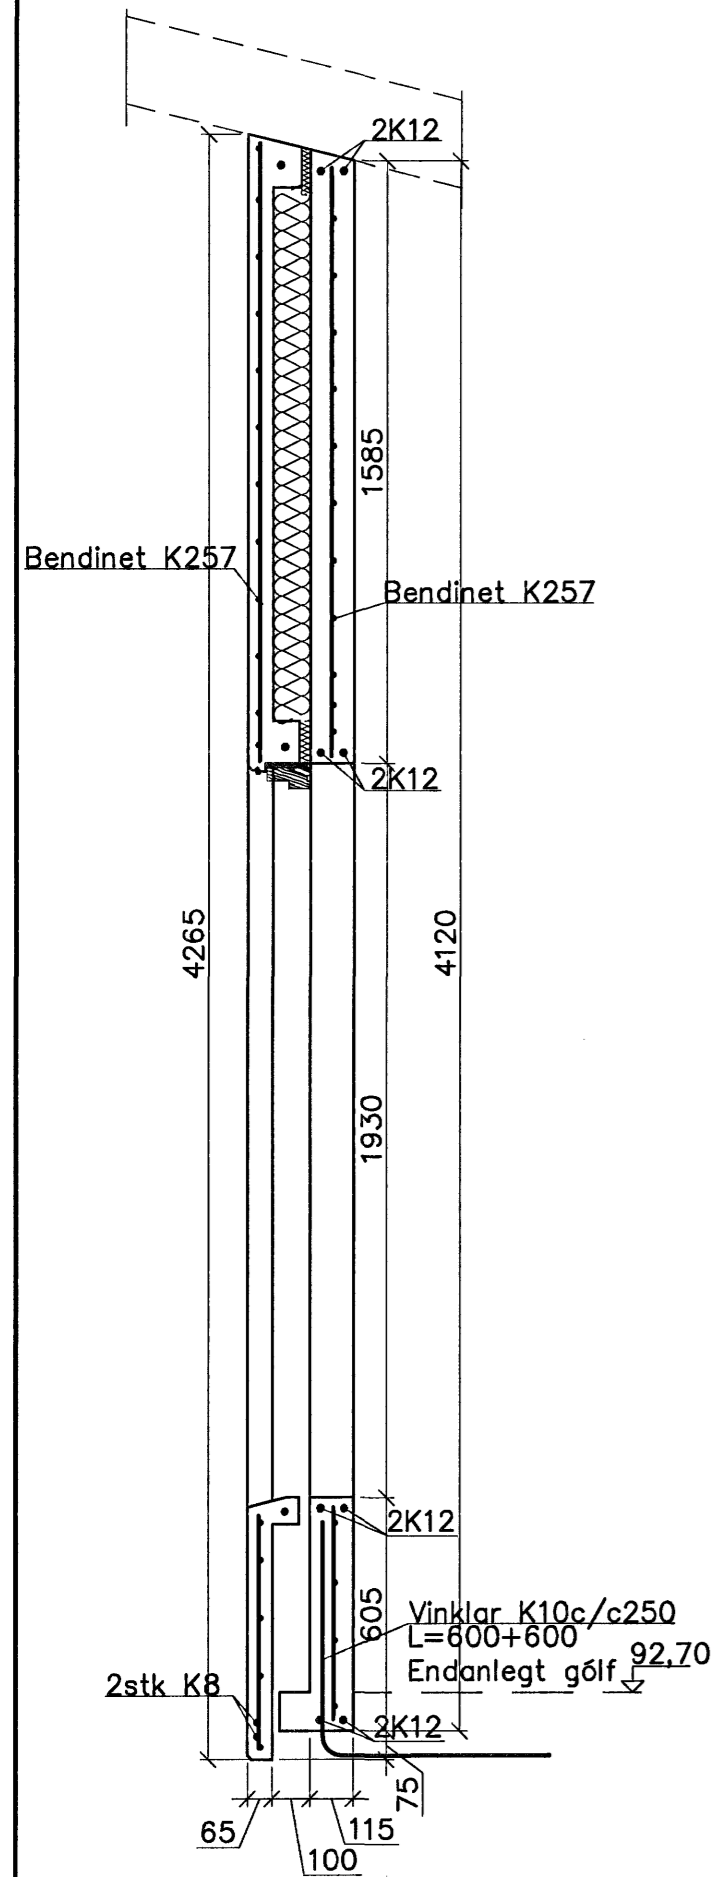

Samþykkt þann
25 SEPT. 2007
Byggingfulltrúinn í Hafnarfirði
F.h. Sigurbjartur Halldórsson

Björn D.

| Breytingar | | | BREKKUÁS 27, HAFNARF. | |
|------------|-------|------|---|------|
| Nr. | Dags. | Nafn | H BS | T HS |
| | | | Verkfæðistofa Þráinn & Benedikt Laugavegi 178, 105 Rvk. Sími: 553 1770, 568 7775, Fax: 568-7701 Netfang: verkfaedistofa@verkfaedistofa.is | |
| | | | Nr. BE24 | |
| | | | Dags. feb. '07 | |
| | | | 080149-3809 | |
| | | | Burðarvirki einingar | |