
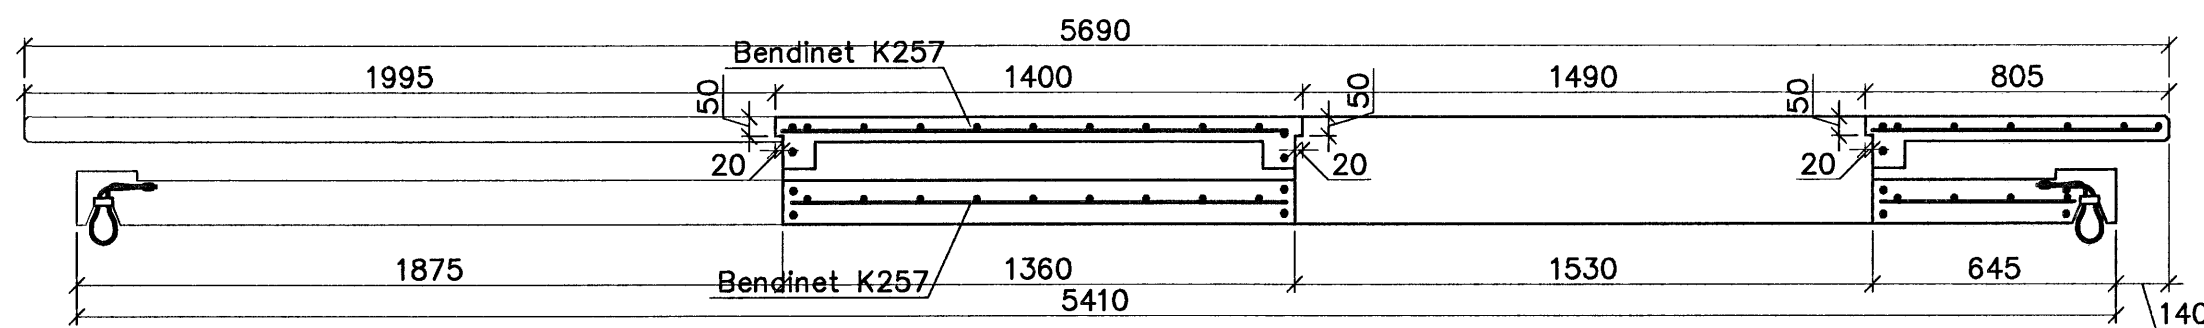
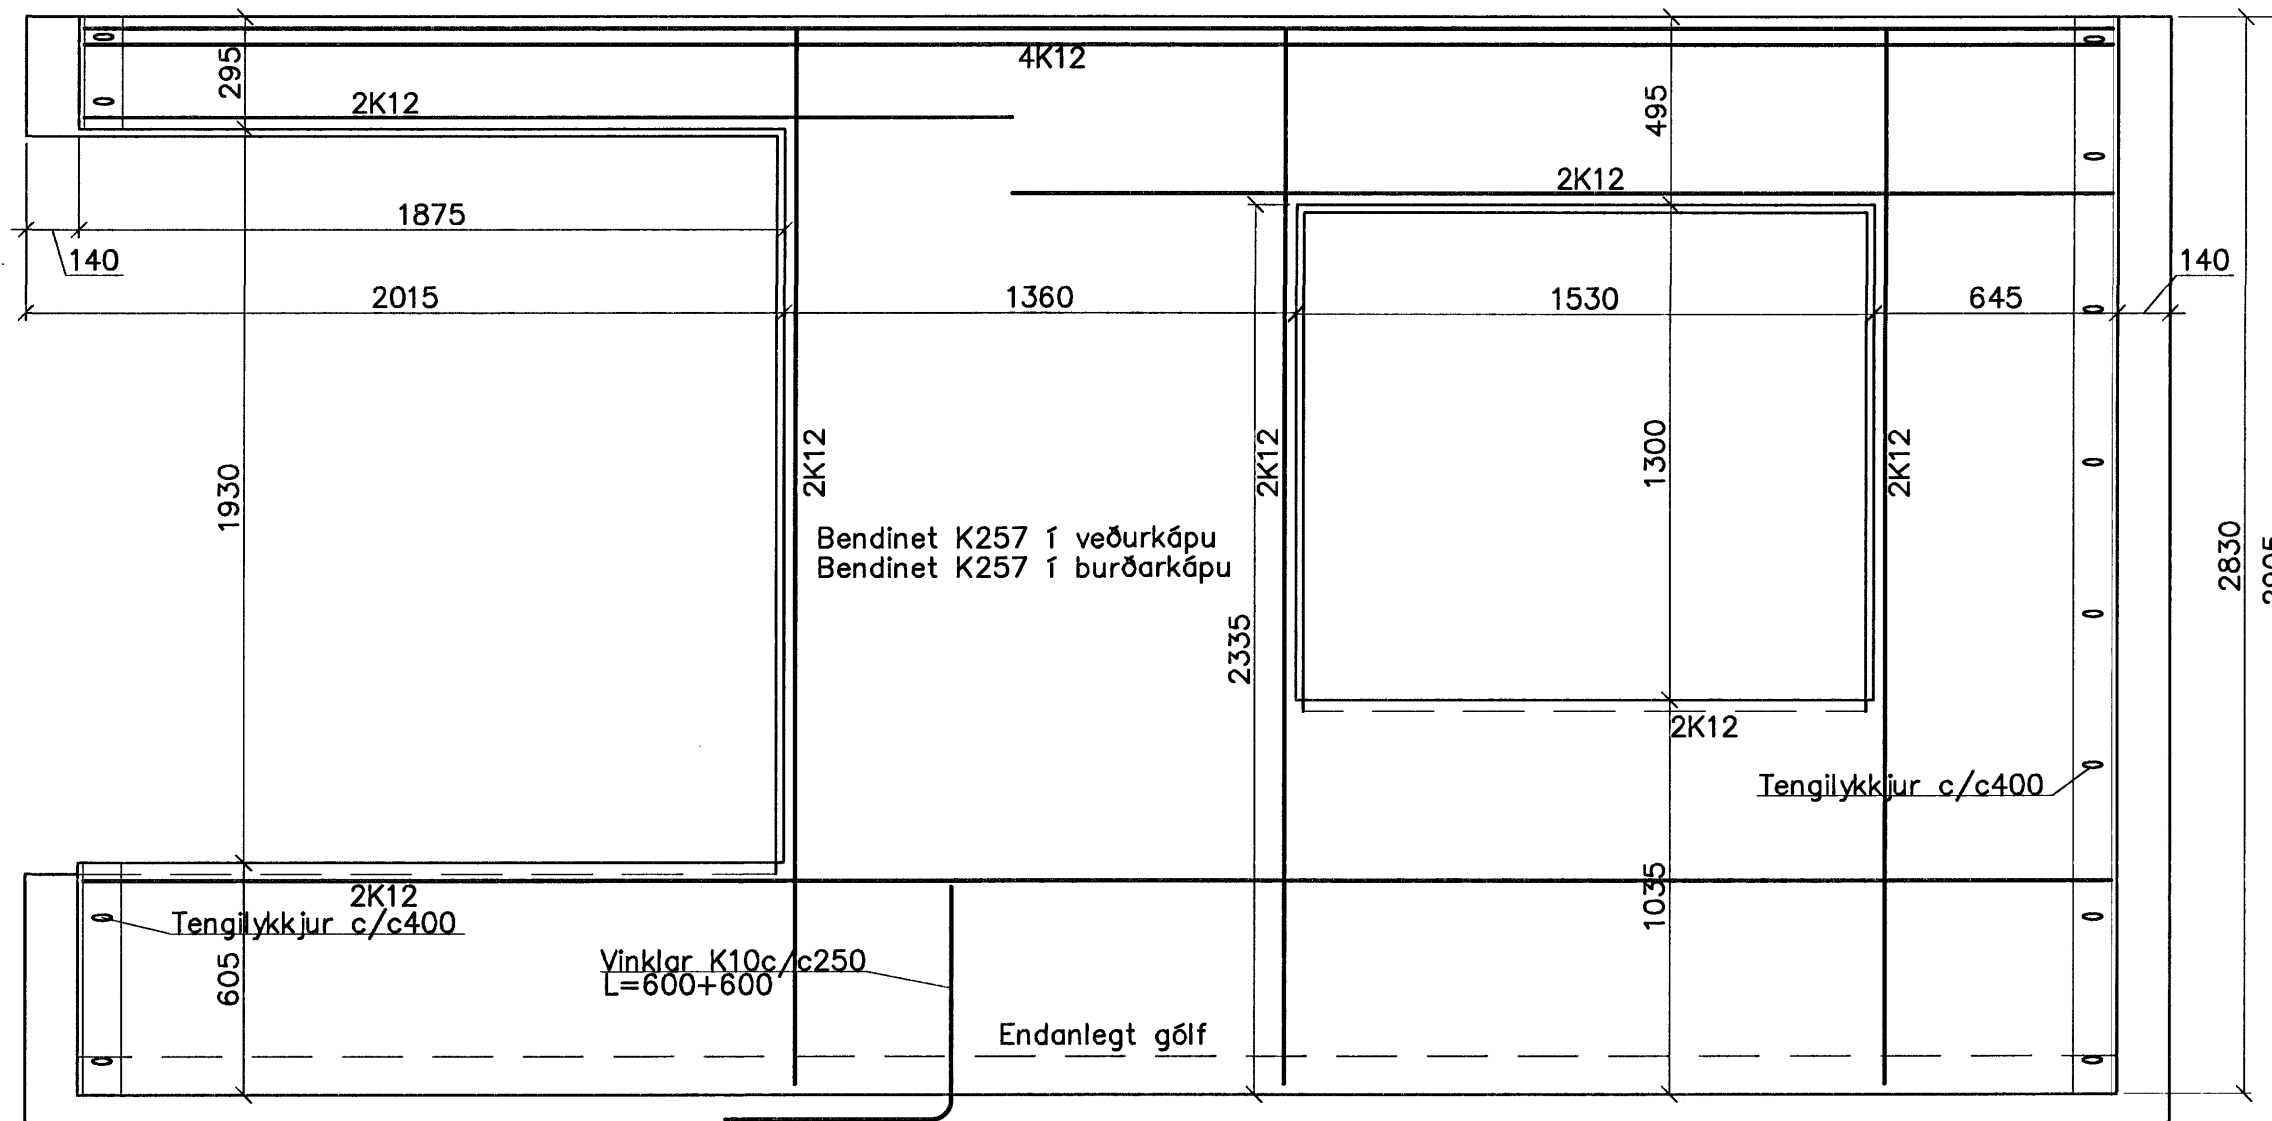


# Eining 30 1:20

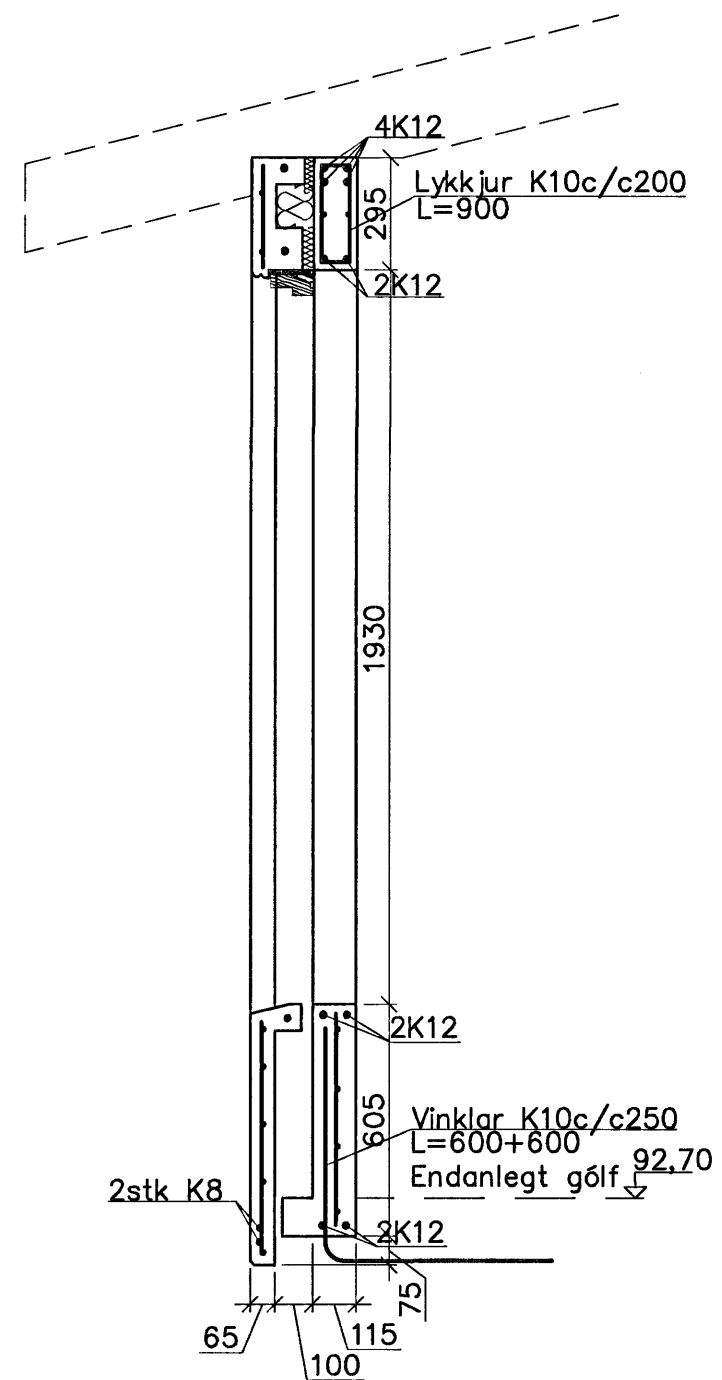

Samykkkt þann  
25 SEPT. 2007  
Byggingulltrúinn í Hafnarfirði  
F.h.Sigurbjartur Halldórsson

Samykkkt þann  
25 SEPT. 2007  
Byggingulltrúinn í Hafnarfirði  
F.h.Sigurbjartur Halldórsson

*Björn D.*

Breytingar			BREKKUÁS 27, HAFNARF.	
Nr.	Dags.	Nafn		
			<b>Verkfæðistofa Þráinn &amp; Benedikt</b> Laugavegi 178, 105 Rvk. Sími: 553 1770, 568 7775, Fax: 568-7701 Netfang: verkfaedistofa@verkfaedistofa.is	
			HBS   T   HS   S M 1:20 Nr. <b>BE30</b>	
			Dags. <b>feb. '07</b> 080149-3609 <i>Björn D.</i>	
			Burðarvirki einingar	