
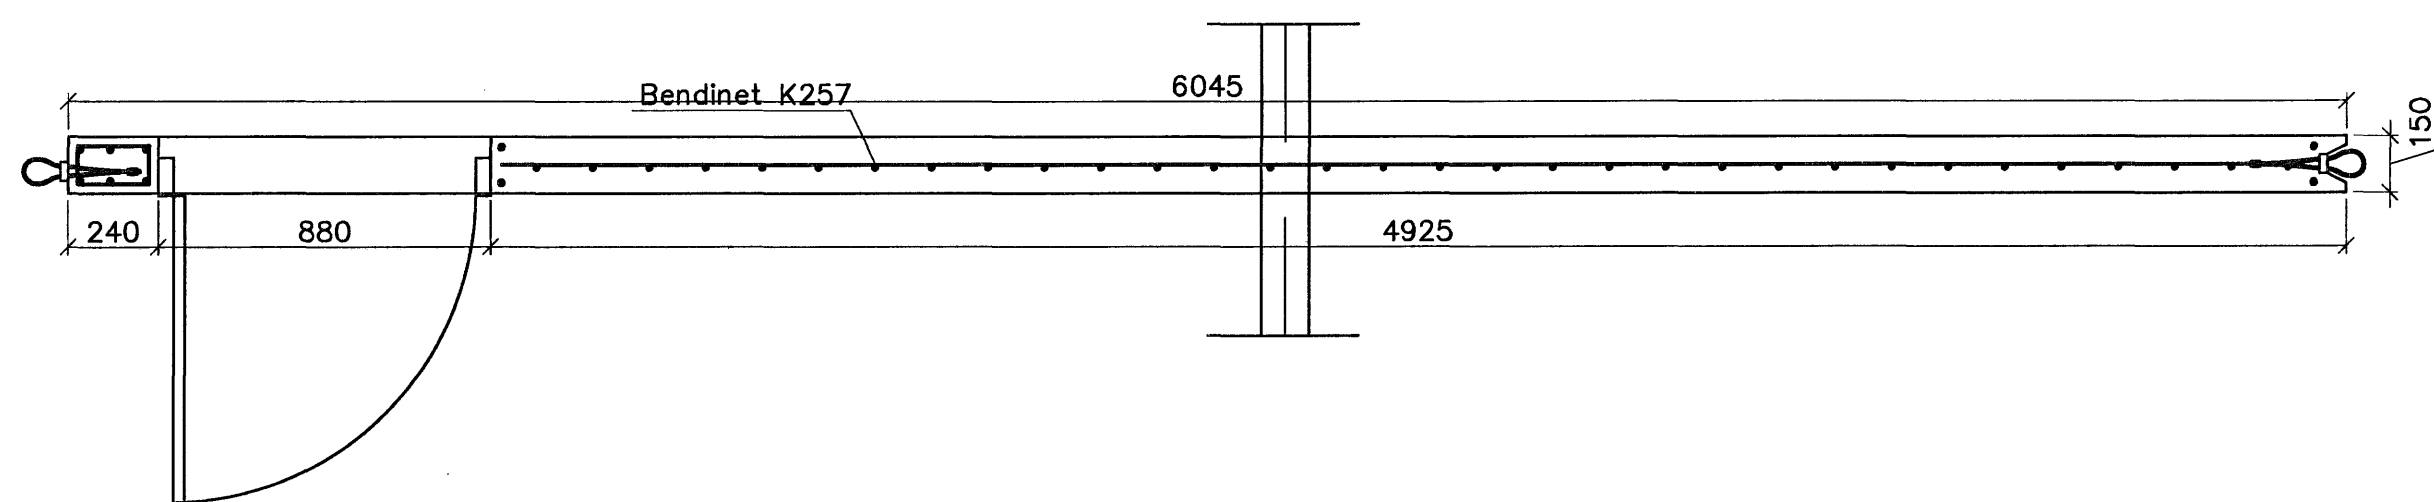


Eining 34 1:20

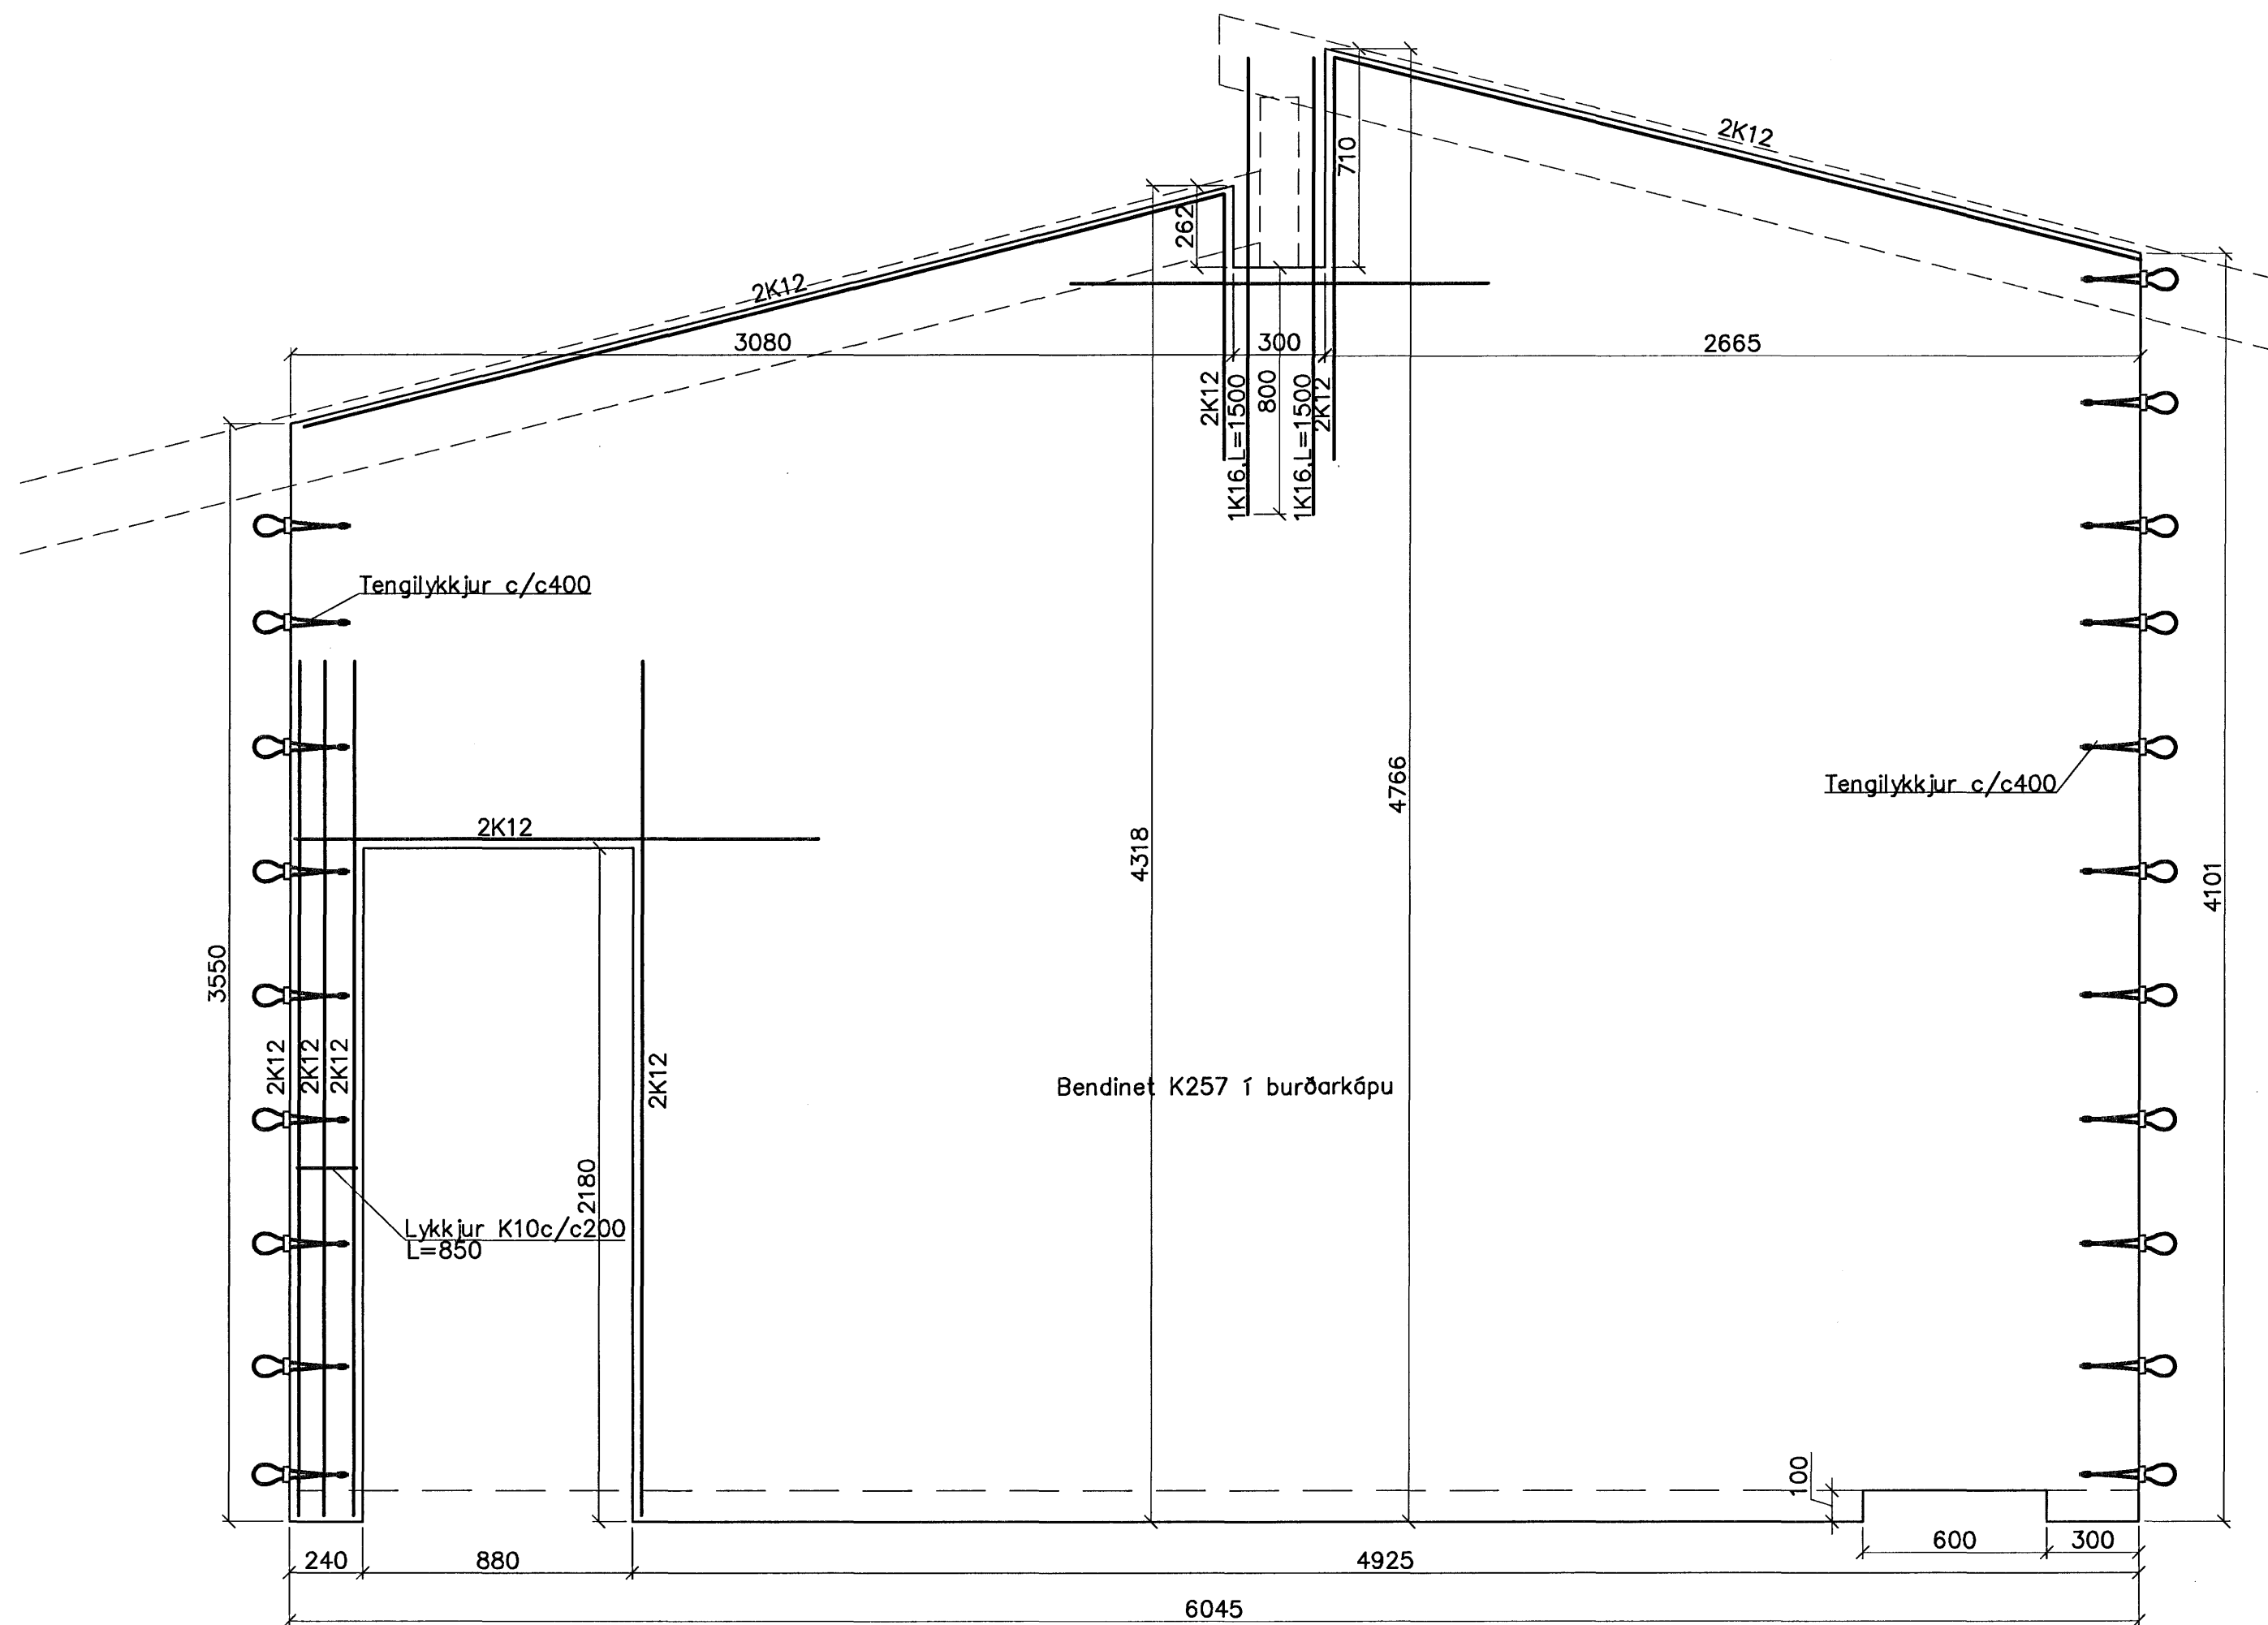

Samþykkt þann
25 SEPT. 2007
Byggingfulltrúinn í Hafnarfirði
F.h. Sigurbjartur Halldórsson

Björn

Breytingar			BREKKUÁS 27, HAFNARF.	
Nr.	Dags.	Nafn		
			Verkfæðistofa Þráinn & Benedikt Laugavegi 178, 105 Rvk. Sími: 553 1770, 568 7775, Fax: 568-7701 Netfang: verkfaedistofa@verkfaedistofa.is	HBS T HS S M 1:20 Nr. BE34
			Burðarvirki einingar	Dags. feb. '07 080149-3809 <i>Þráinn</i>