
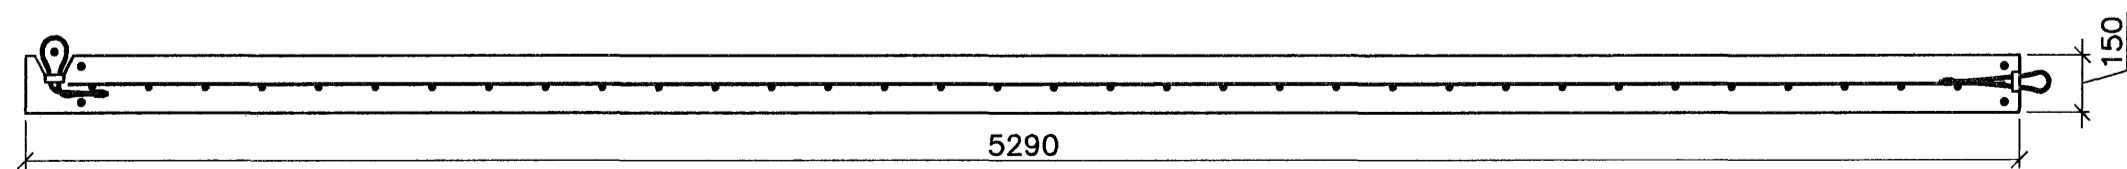


Eining 35 1:20

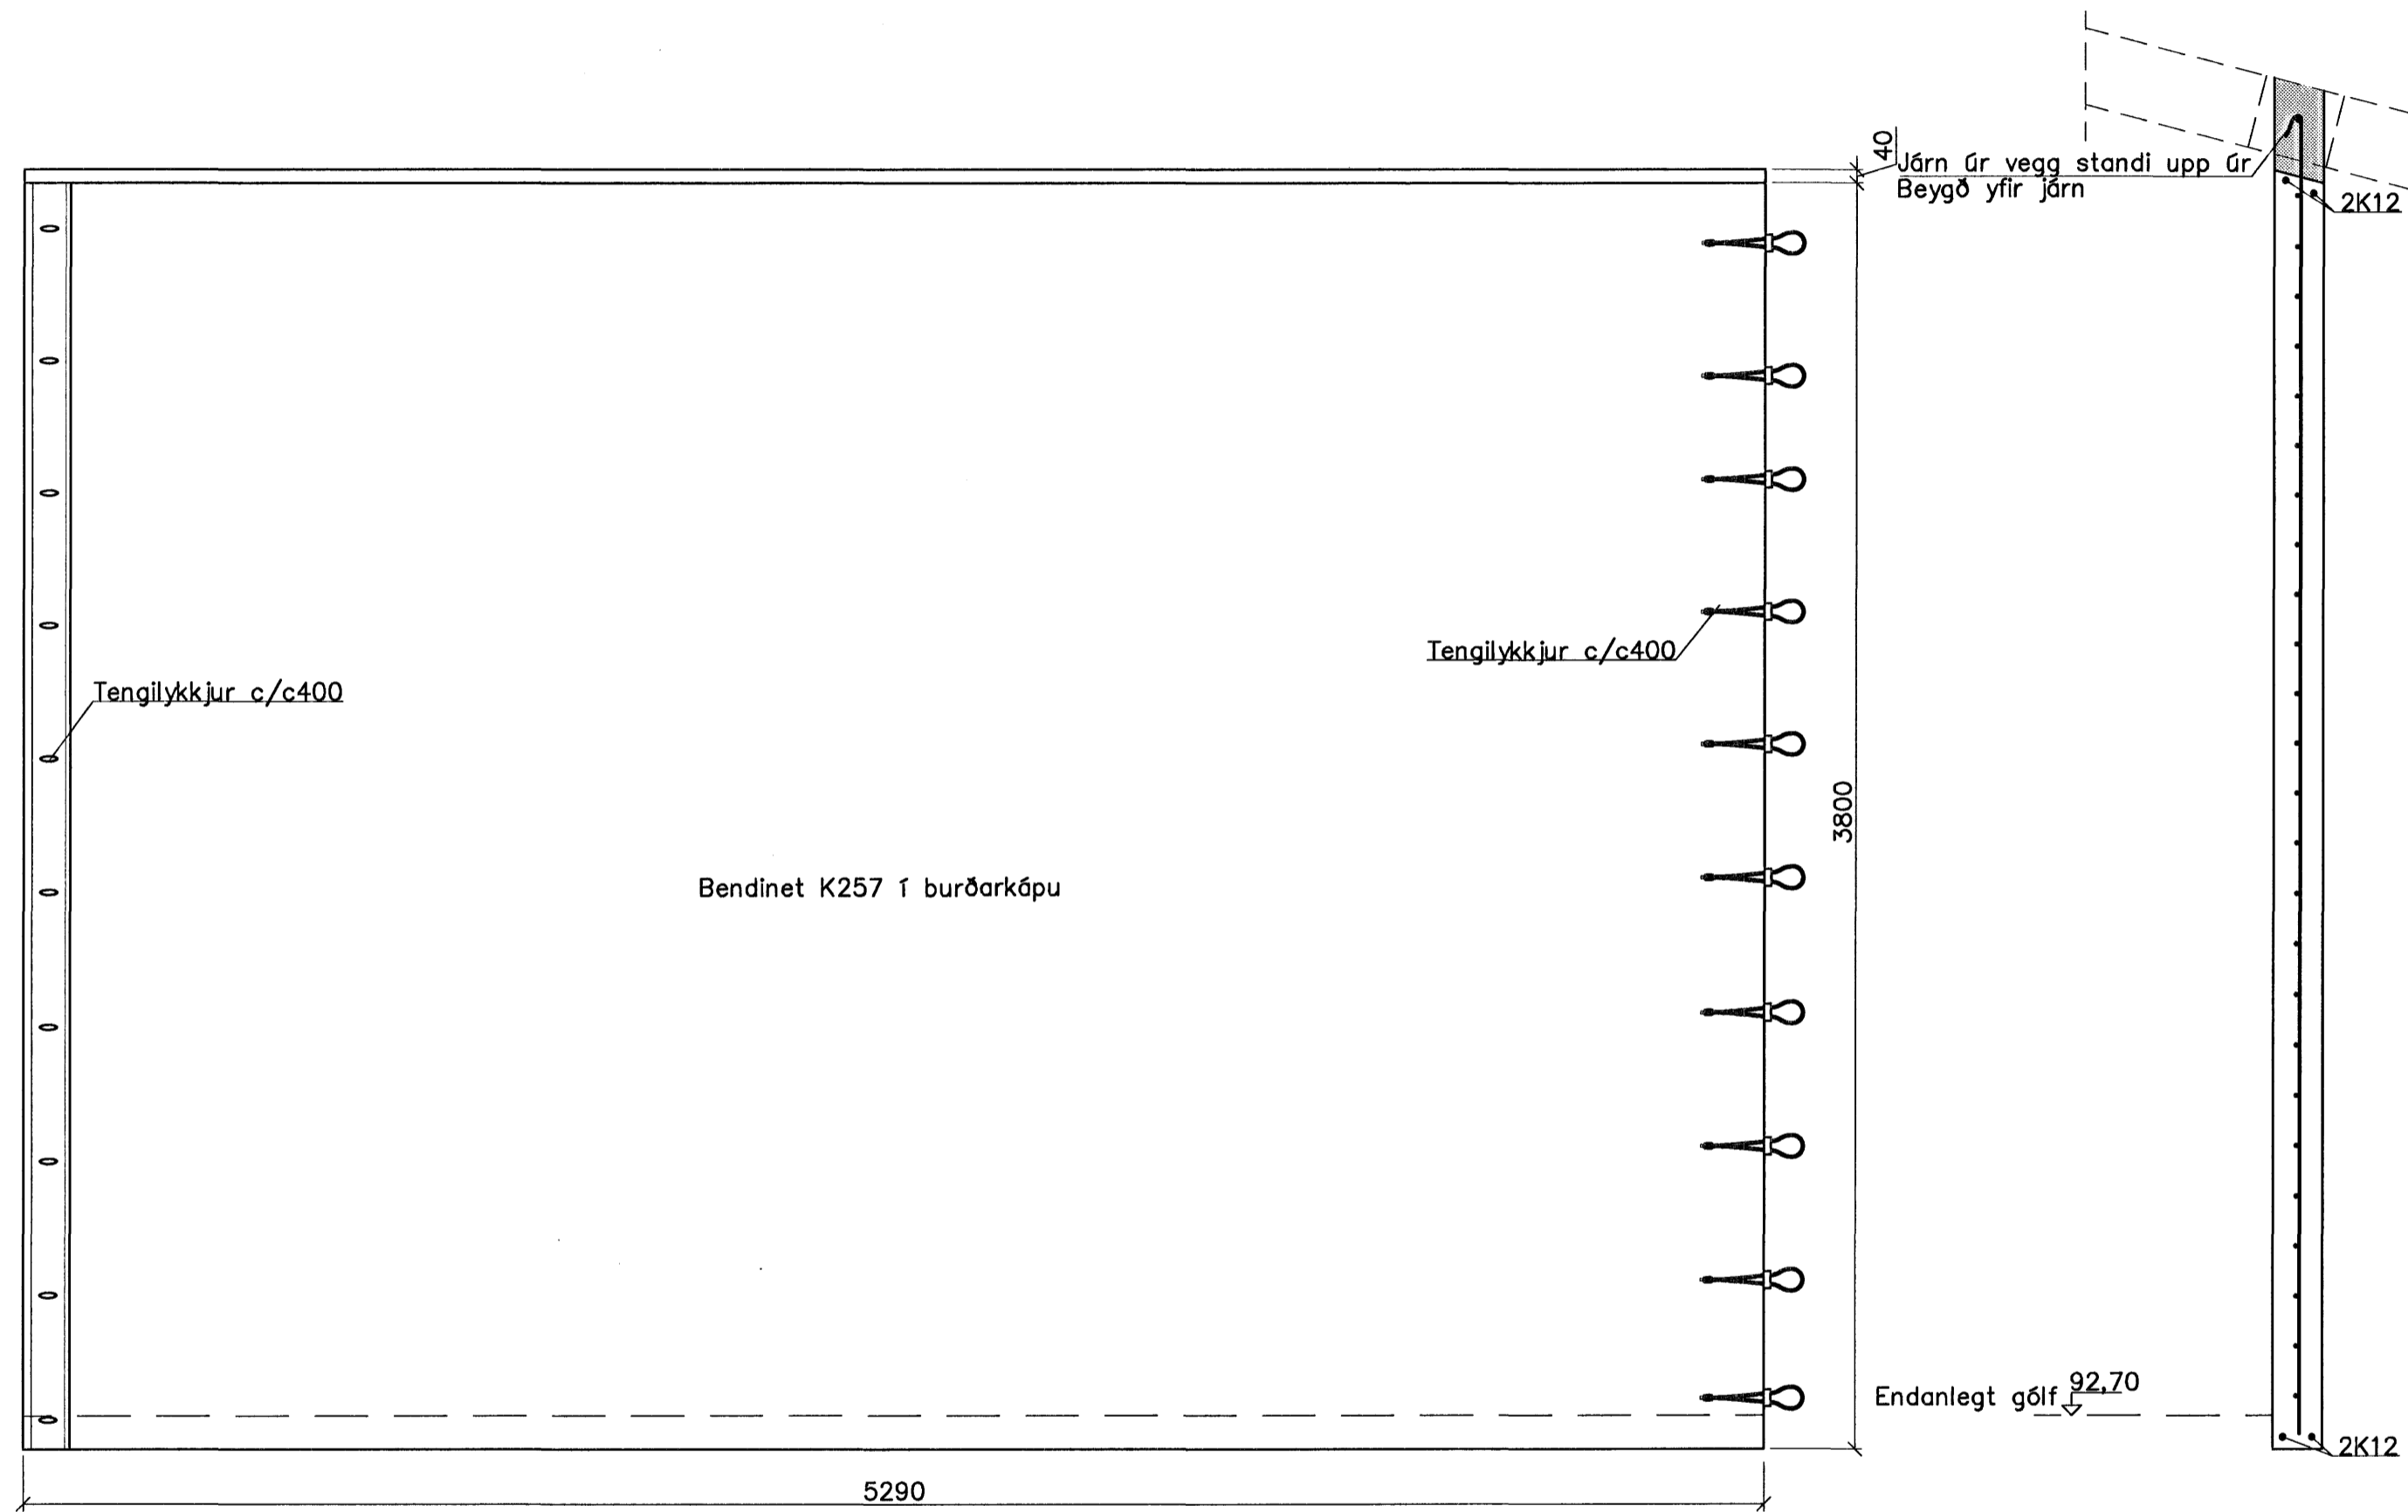

Samþykkt þann
25 SEPT. 2007
Byggingfulltrúinn í Hafnarfirði
F.h. Sigurbjartur Halldórsson

Benedikt

| Breytingar | | | BREKKUÁS 27, HAFNARF. | |
|------------|-------|------|--|----------------------|
| Nr. | Dags. | Nafn | | |
| | | | Verkfæðistofa Þráinn & Benedikt | HBS THS S |
| | | | Laugavegi 178, 105 Rvk. | M 1:20 |
| | | | Sími: 553 1770, 568 7775, Fax: 568-7701 | Nr. BE35 |
| | | | Netfang: verkfaedistofa@verkfaedistofa.is | Dags. 25. '07 |
| | | | Burðarvirki einingar | 080149-3609 |
| | | | | <i>Benedikt</i> |