



# TILLAGA AF TÖFLU T1.0

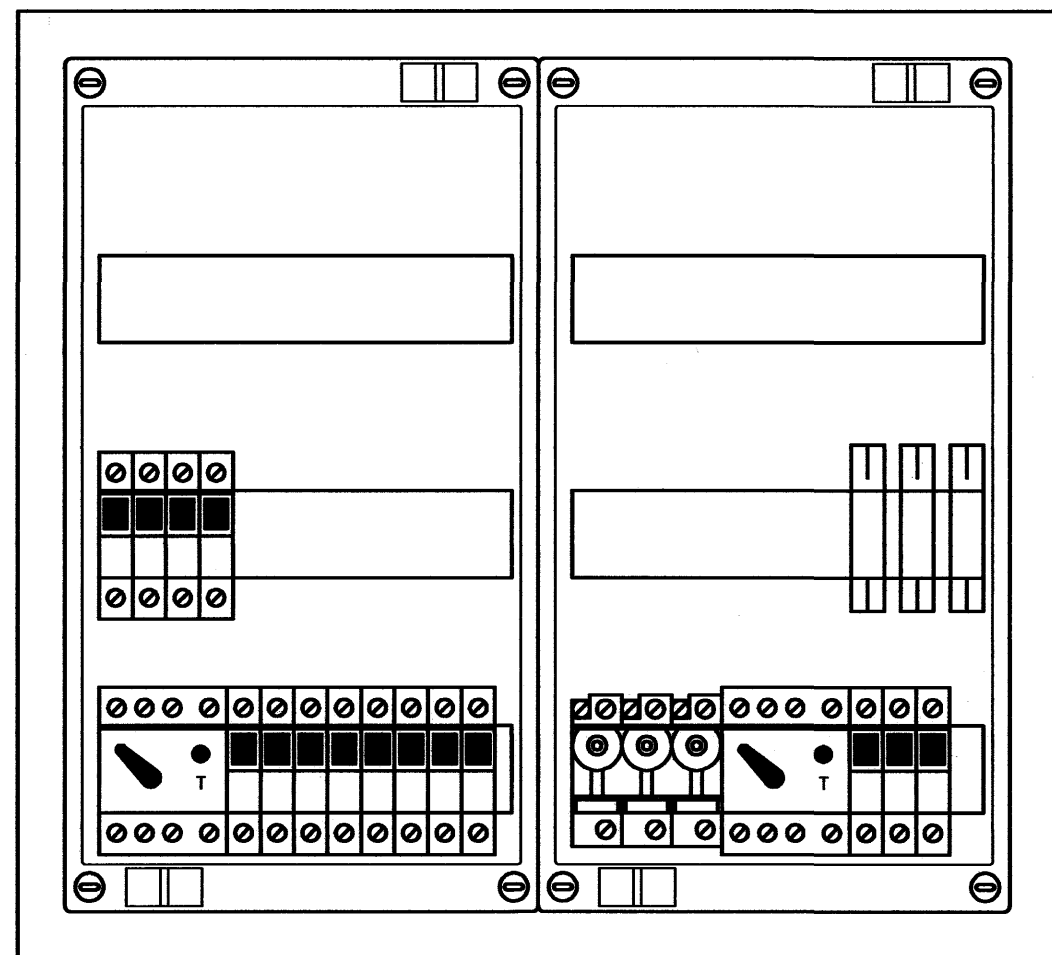

550

500

# TILLAGA AF TÖFLU T2.1

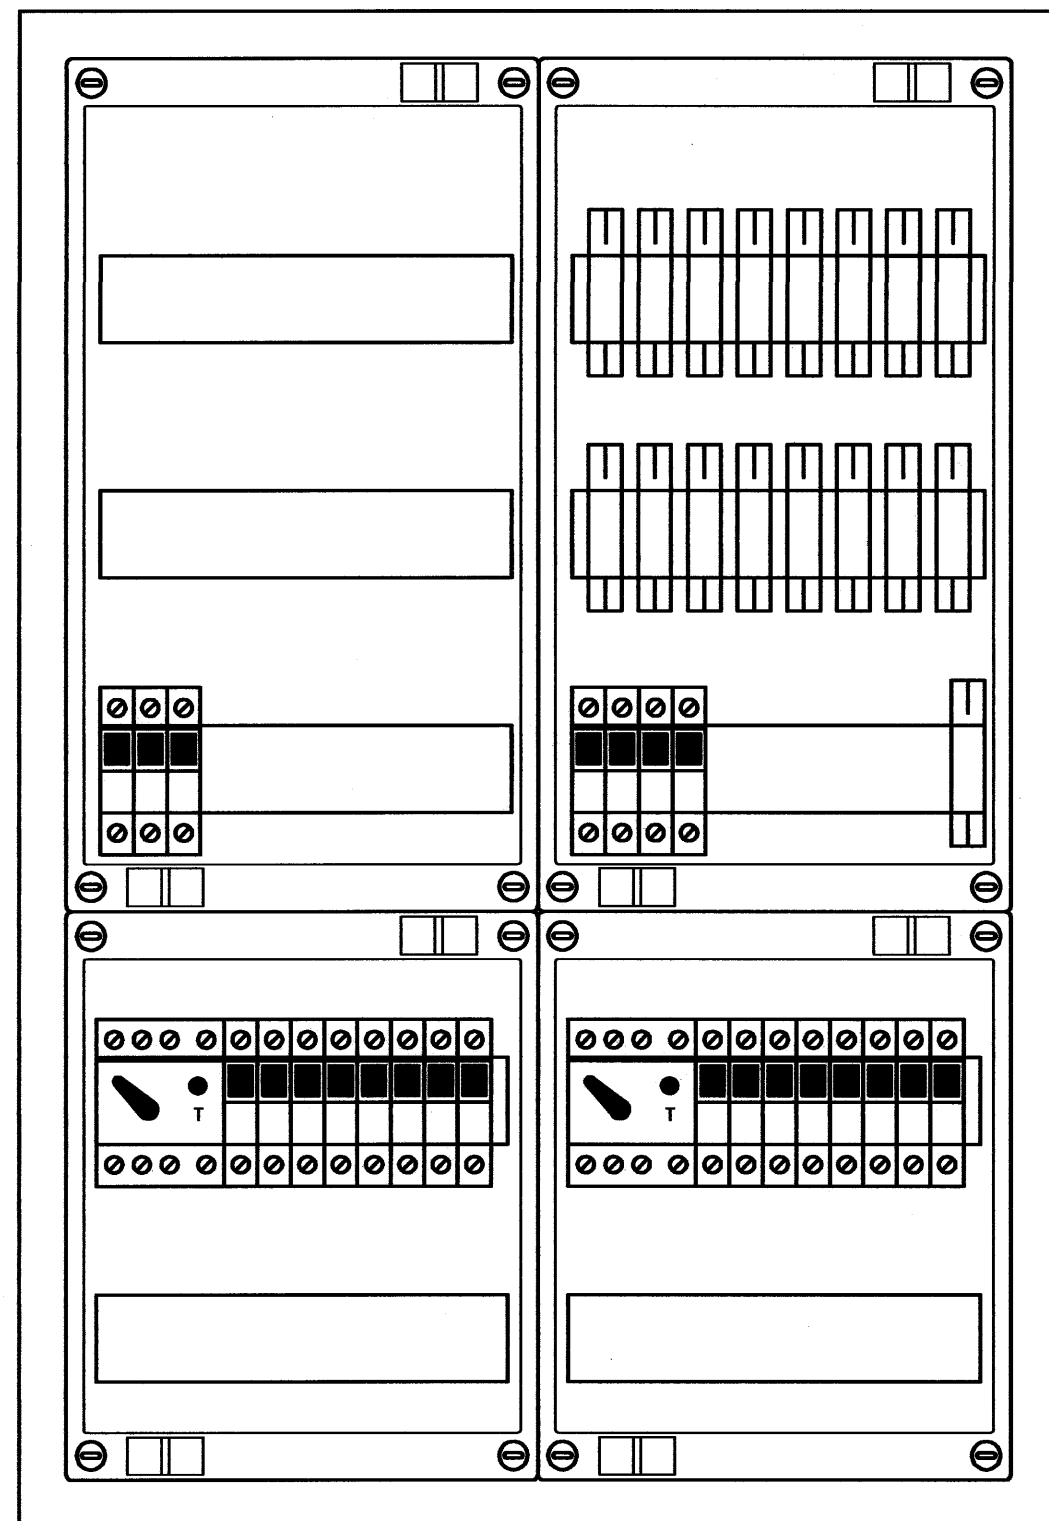

550

800

Hönnuður:  
 Bjarni Þór Jakobsson  
 Yfirfarir:  
 ---  
 Samþykkt: Davíð Sólvason *[Signature]* kt: 100356 3339  
 Breytingar:  
 ---  
 ---  
 ---  
 ---

Einbýlishús  
 Furuás 29  
 221 Hafnafjörður

Uppröðun  
 ---  
 Mkv: ---

**RTS**  
 VERKFRÆDISTOFA

Grensásvegur 3  
 108 Reykjavík  
 Sími 520 9900  
 Fax 520 9901  
 www.rts.is



*Margrét Louisa 100572-5149*

81-2037-2-  
 18.01.2007  
 -xx1104  
 A

