



Greinitafla 2.hæð T2.1

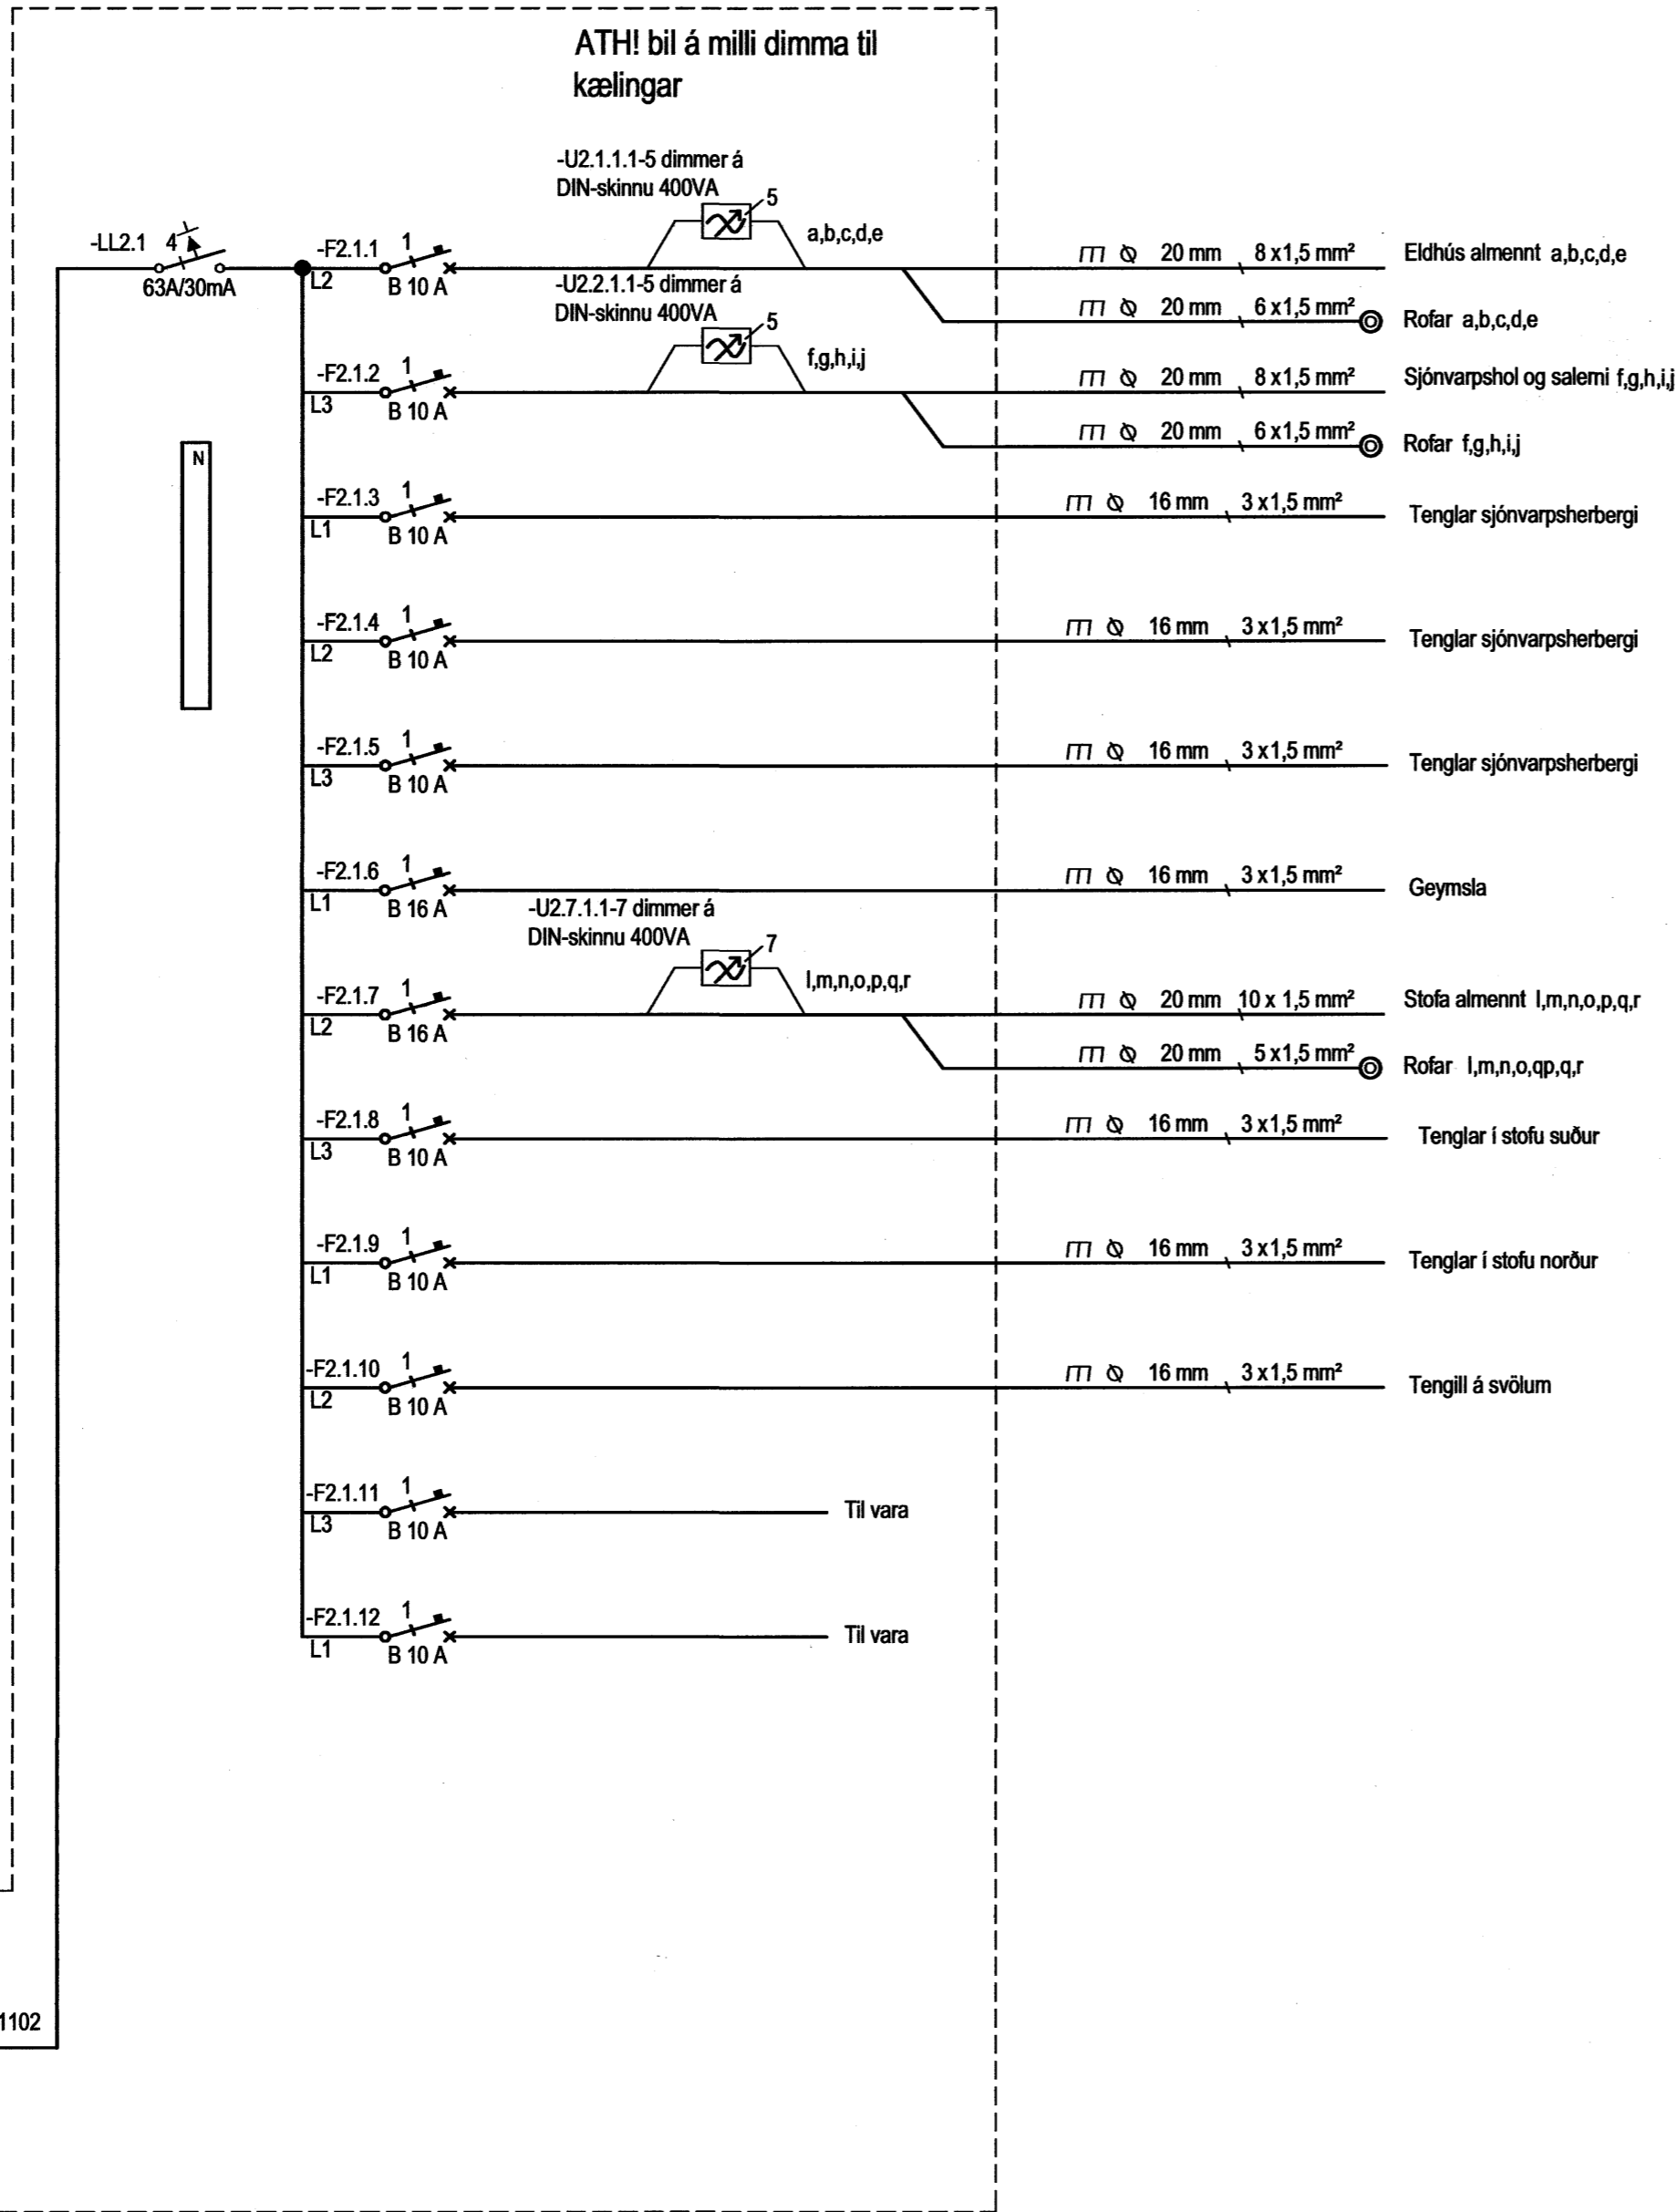

Sjá teikn.xx1102

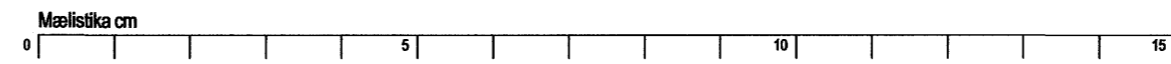

Hönnuður:  
Bjarni Þór Jakobsson

Yfirfarir:  
—

Samþykkt: Davíð Söfnason kt: 100356 3339

Breytingar:  
—  
—  
—  
—  
—

Einbýlishús  
Furuás 29  
221 Hafnafjörður

Einlínnumynd T2.1

Mkv: —

**RTS**  
VERKFRÆÐISTOFA

Grensásvegur 3  
108 Reykjavík  
Sími 520 9900  
Fax 520 9901  
www.rts.is



*Magnús Lárusson 100572-5169*

81-2037-2-  
18.01.2007

-xx1103 A