
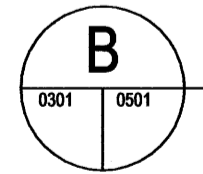
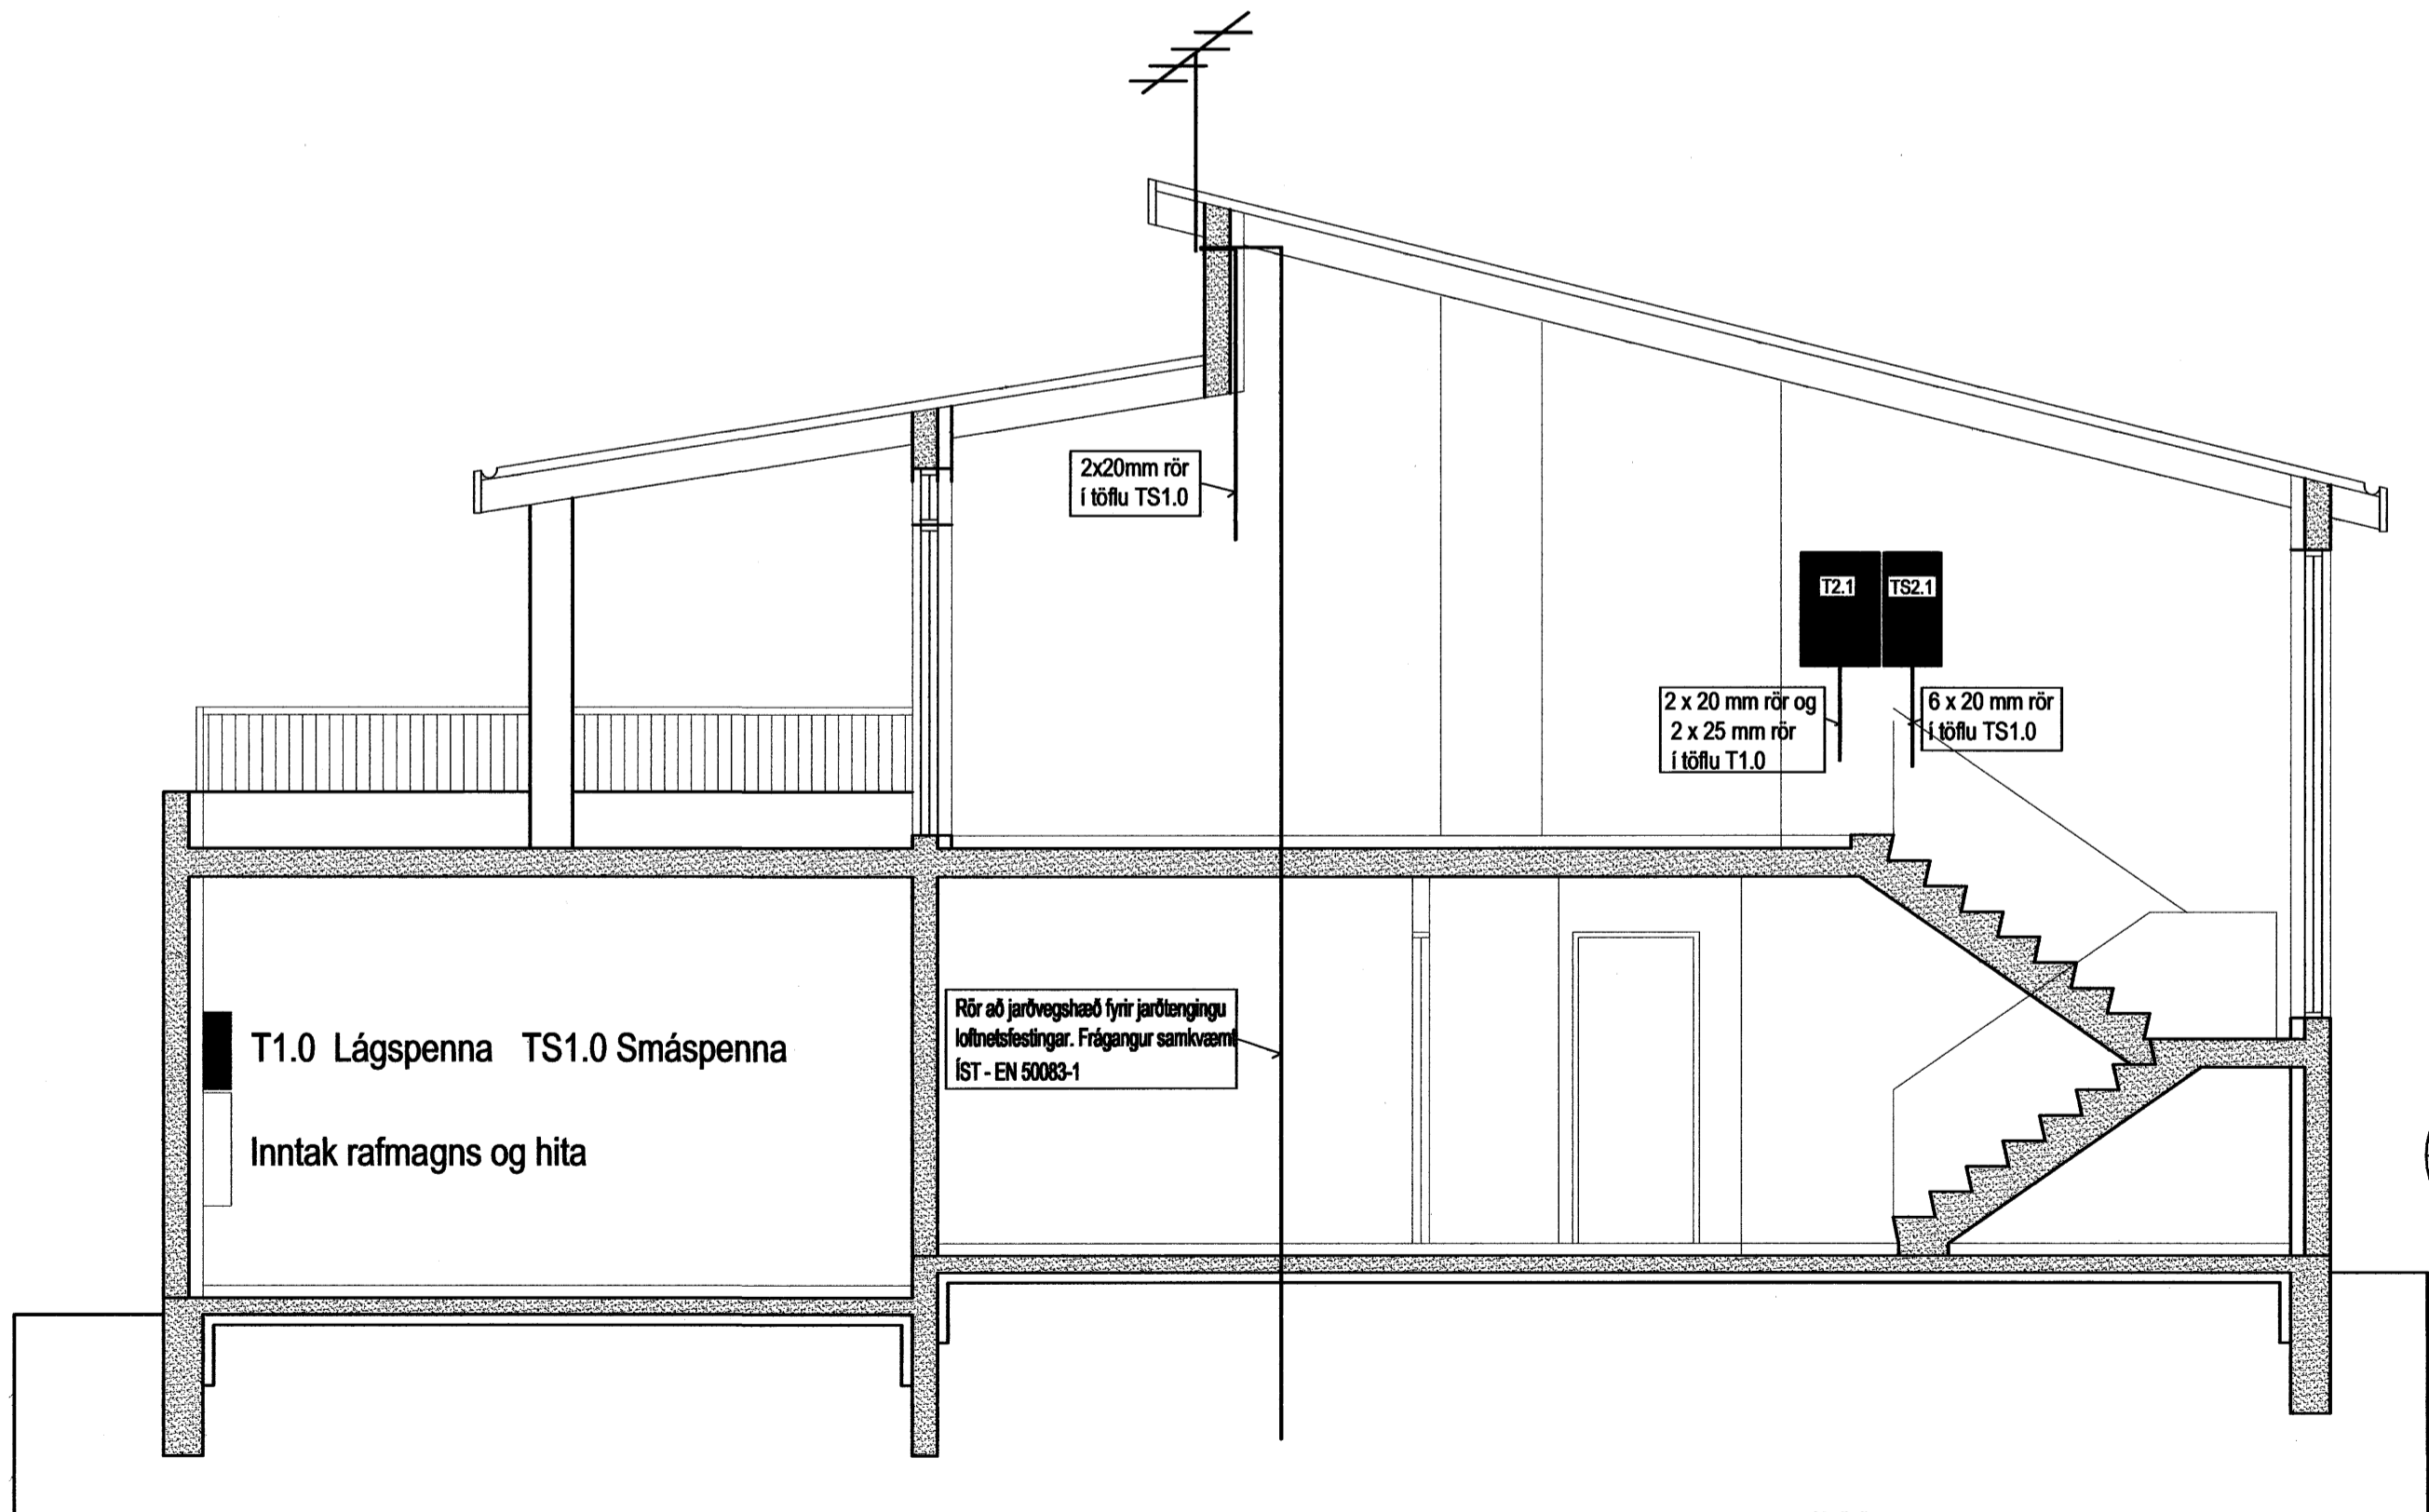



Inntaksstaður Orkuveitu
Sjá skýringarmynd Orkuveitu teikningu xx1301

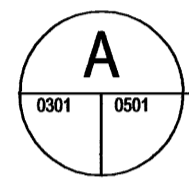

SNEIDING A-A

Hönnuður:
Bjarni Þór Jakobsson

Yfirfarir:
—

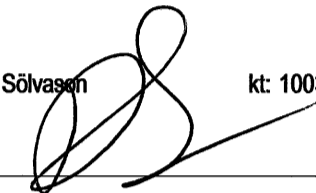Samþykkt: Davíð Sölvason  kt: 100356 3339

Breytingar:
—
—
—
—
—

Einbýlishús
Furuás 29
221 Hafnafjörður

Snið
—
Mkv: 1:50

RTS
VERKFRÆDISTOFA

Grensásvegur 3
108 Reykjavík
Sími 520 9900
Fax 520 9901
www.rts.is

Margrét Guðmundsdóttir 100572-5169

Alteik gæðavottun skv
BS EN ISO 9001:2000

81-2037-2-
18.01.2007

-xx0501 A