



SNID A-A1

Mkv. 1:50

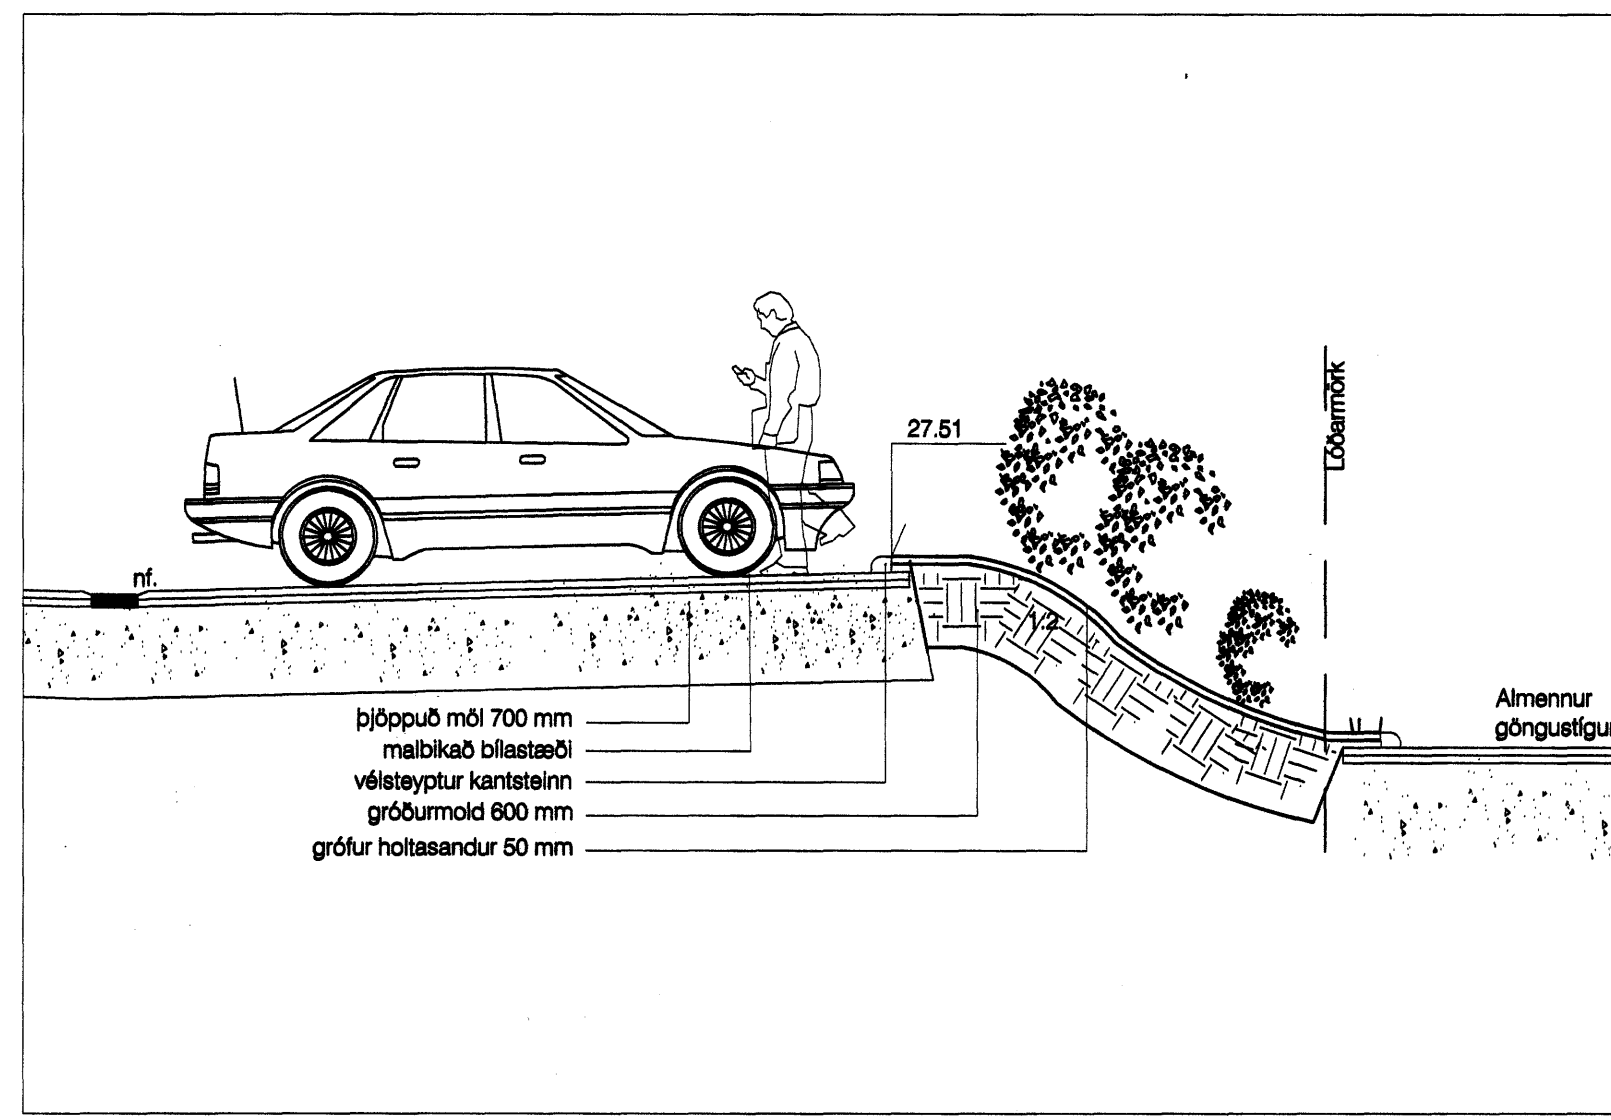


SNID B-B1

Mkv. 1:50

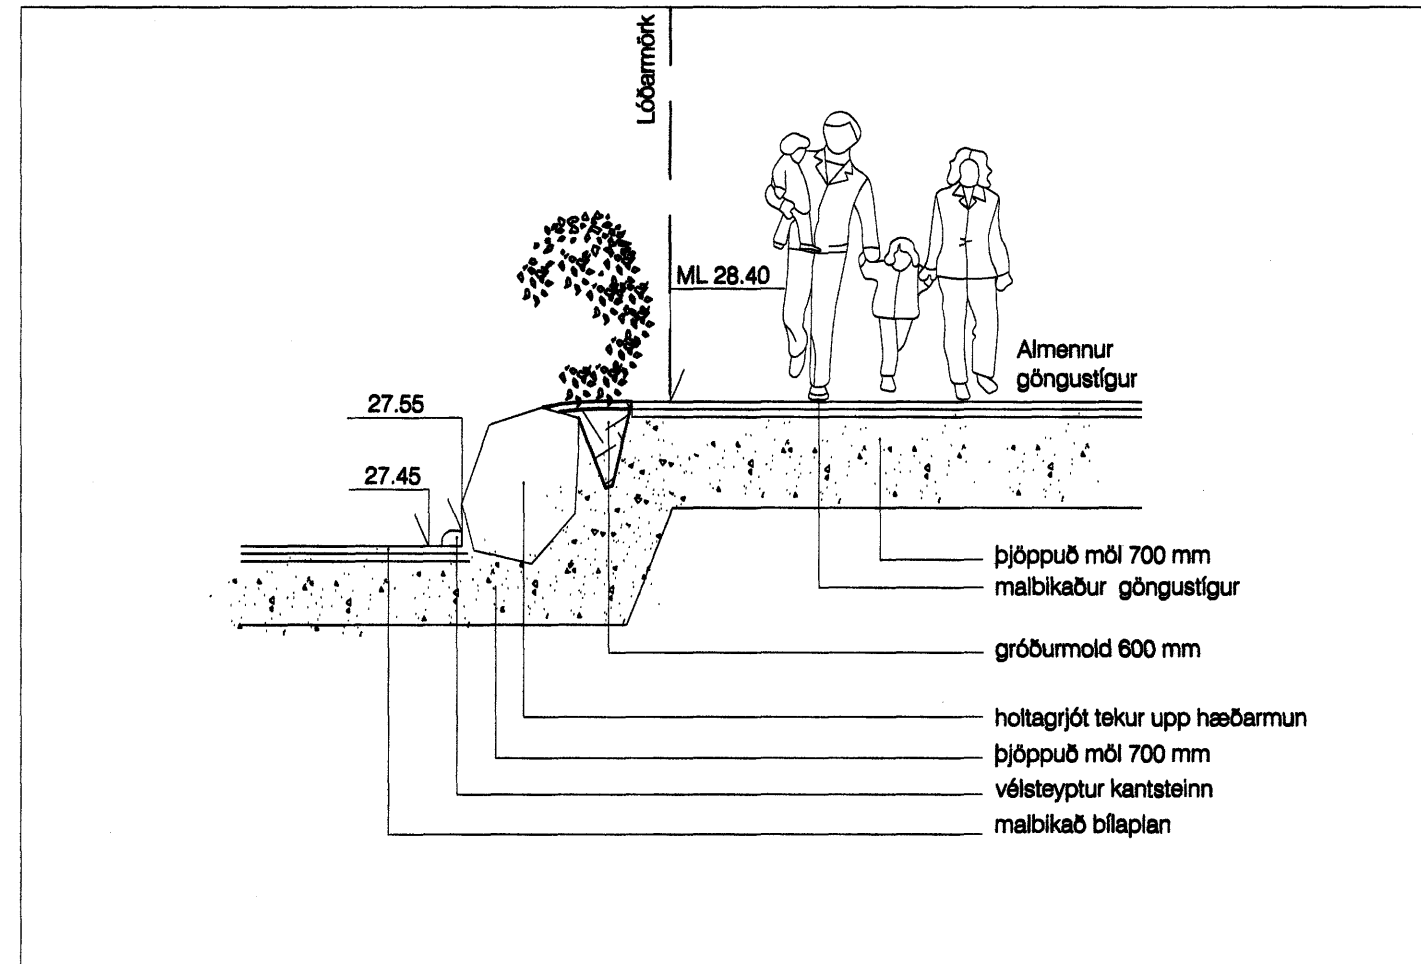

SNID C-C1

Mkv. 1:50

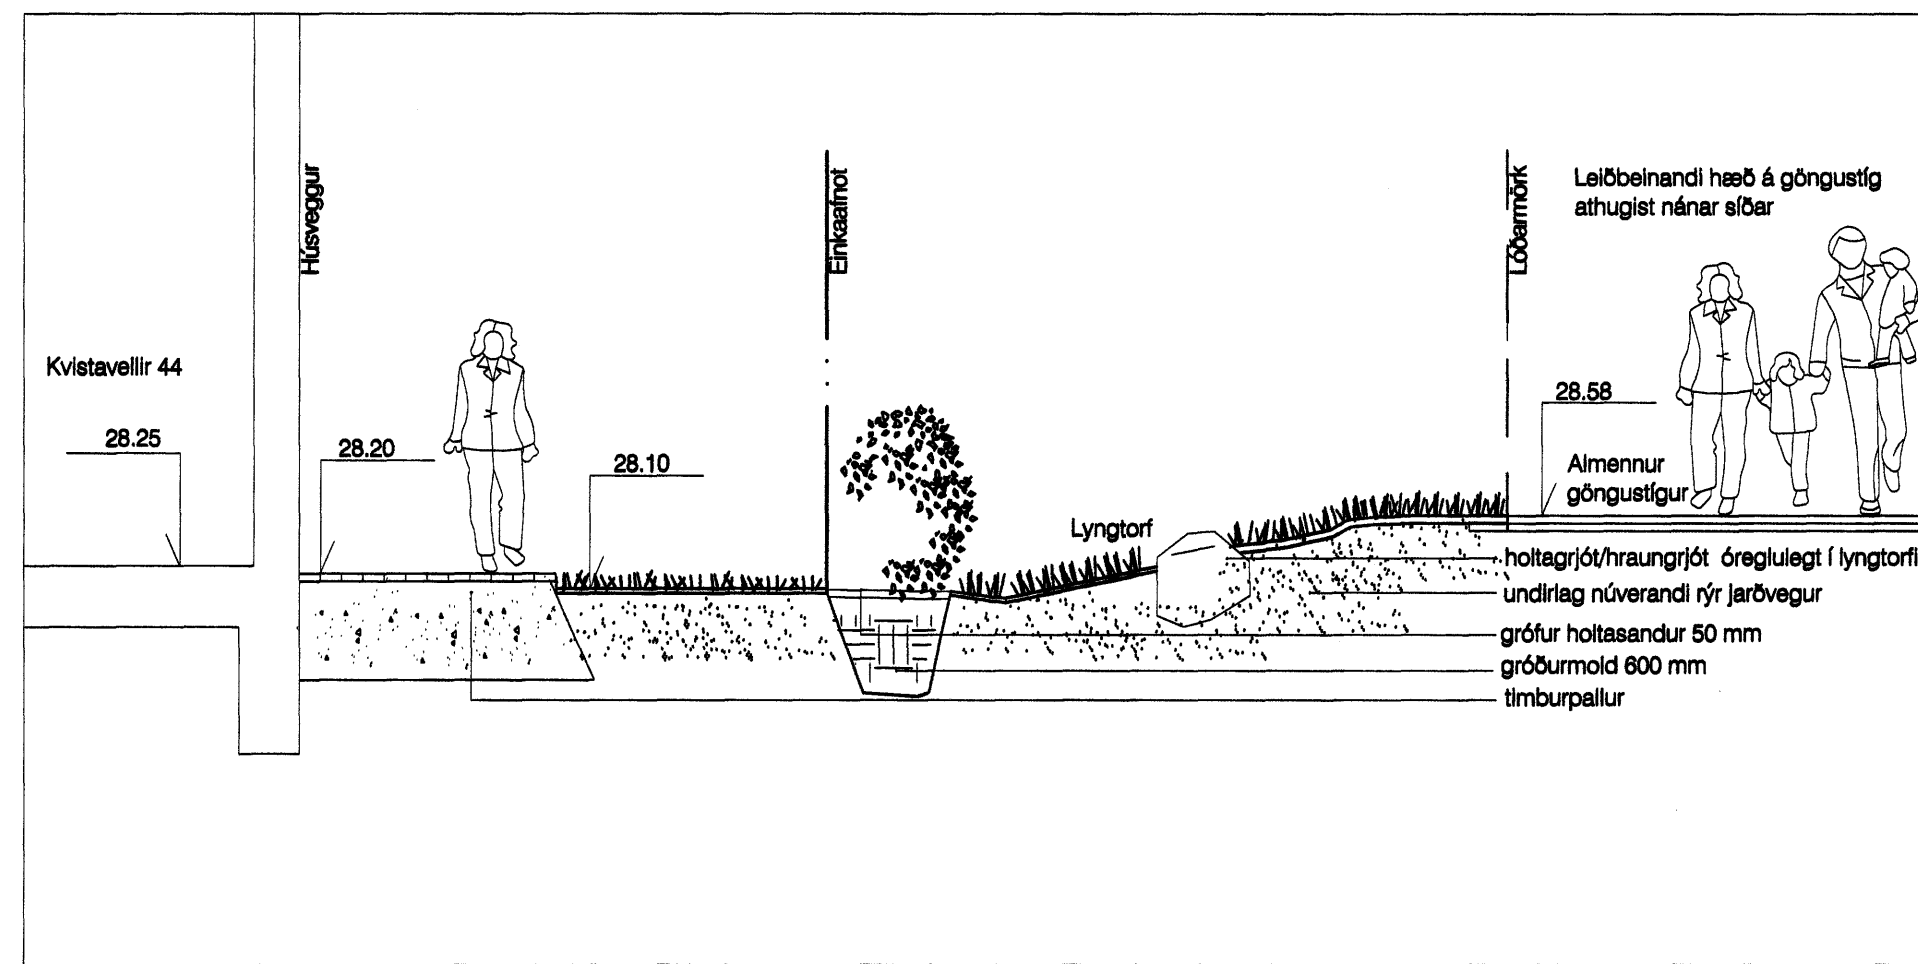

SNID D-D1

Mkv. 1:50

Verk:

KVISTAVELLIR 44
Hafnarfirði

Teikning:

HÖNNUN LÓÐAR
SNID A-A1, B-B1, C-C1 og D-D1

Verkkaup:

Samþykkt þann
09 JAN. 2008

Byggingfulltrúinn í Hafnarfirði
F.h.Sigurbjartur Halldórsson

Breytingar:

Hannað: IRG

Mkv: 1:50

Teiknað: IRG/ HB

Dags: 12.12.2007.

Telvisiðing: HÖNNUN/FJOLBYLI/
HFJ-Kvistavellir 44/Landslag/147.dwg

TEIKN. NR: **02**

Áritanir:

Þóroddur Guðmundsson



forma ehf.
Landslagsarkitekt og hönnuðing
Björk Guðmundsdóttir landslagsarkitekt FÍLA
kt. 300589 5019
Inga Rut Gyfadóttir landslagsarkitekt FÍLA
kt. 080370 5049
bjork@forma.is ingarut@forma.is
Borgartún 6 105 Reykjavík
sí 587 5020 www.forma.is kt. 590804 2660

Samþ. Jón Guðmundsson