



21 SNID
121|125 MKV. 1
122

22 SNID
121|125 MKV. 1
122

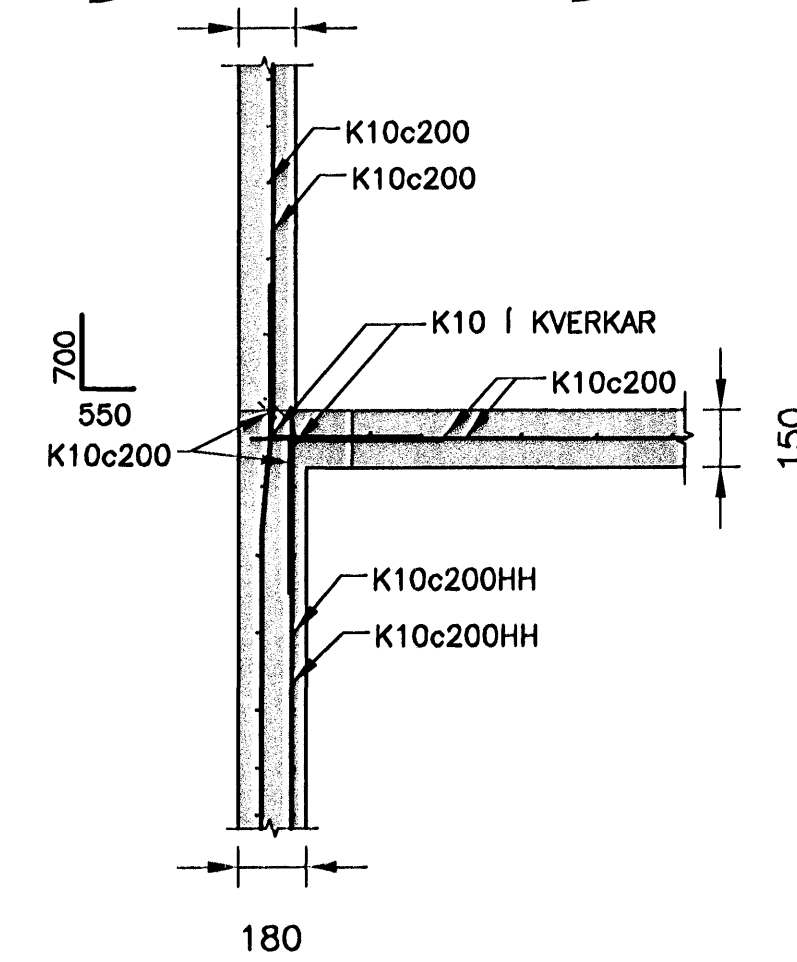


28 DEILI (DEILI 28* ER SAMB.)
121|125 MKV. 1
122


23 SNID
121|125 MKV. 1
122

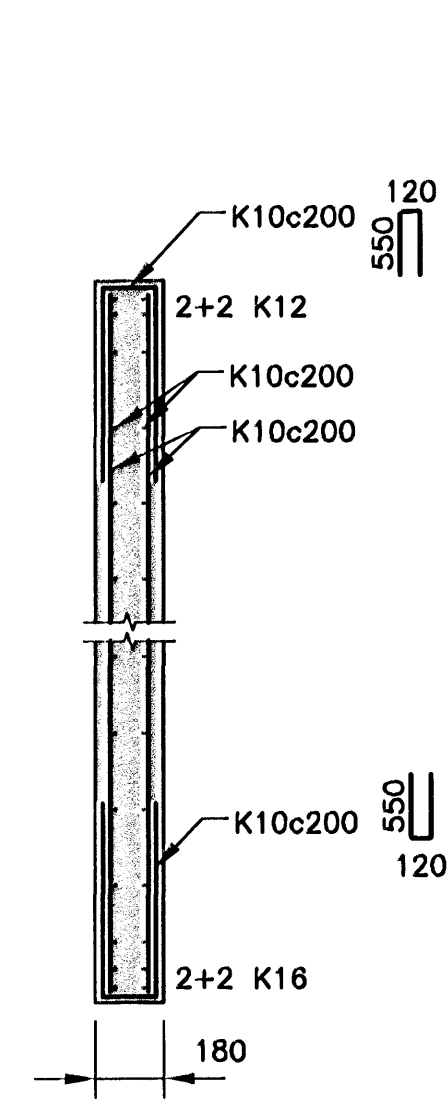


24 SNID
121|125 MKV. 1
122

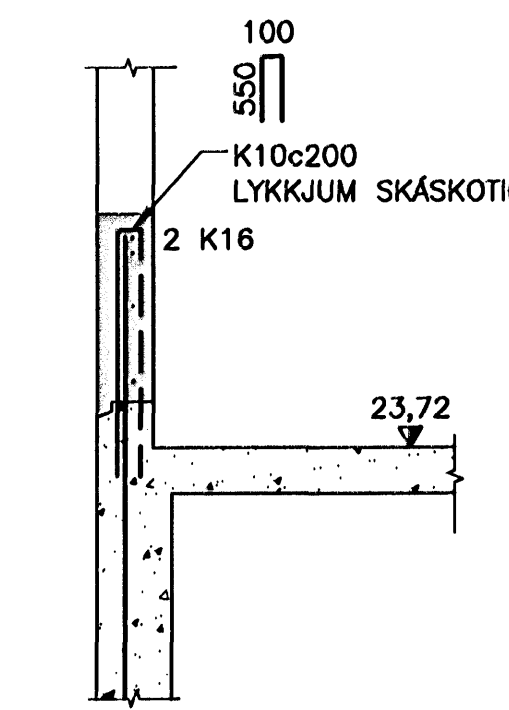

25 SNID
121|125 MKV. 1
122

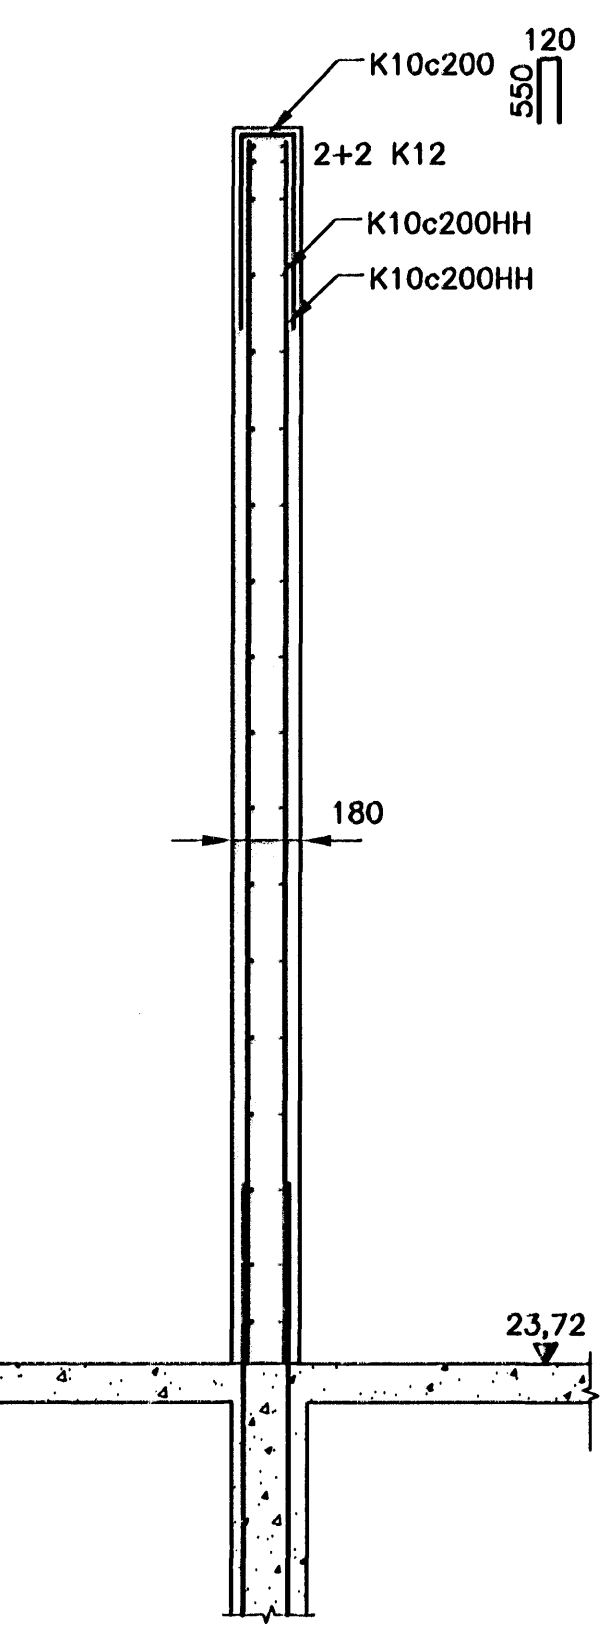


26 DEILI
121|125 MKV. 1
122

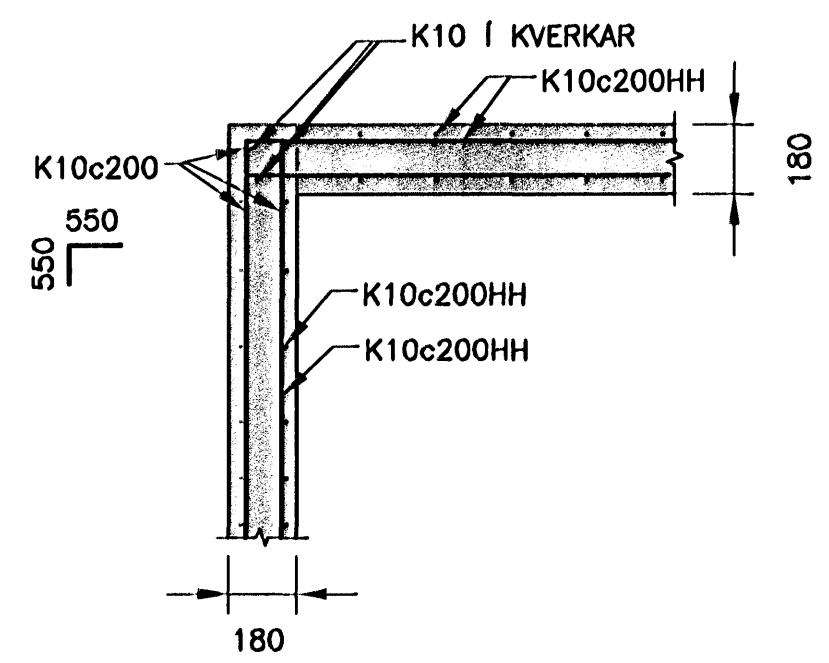


(DEILI 26* ER SAMB.)


27 SNID
121|125 MKV. 1
122

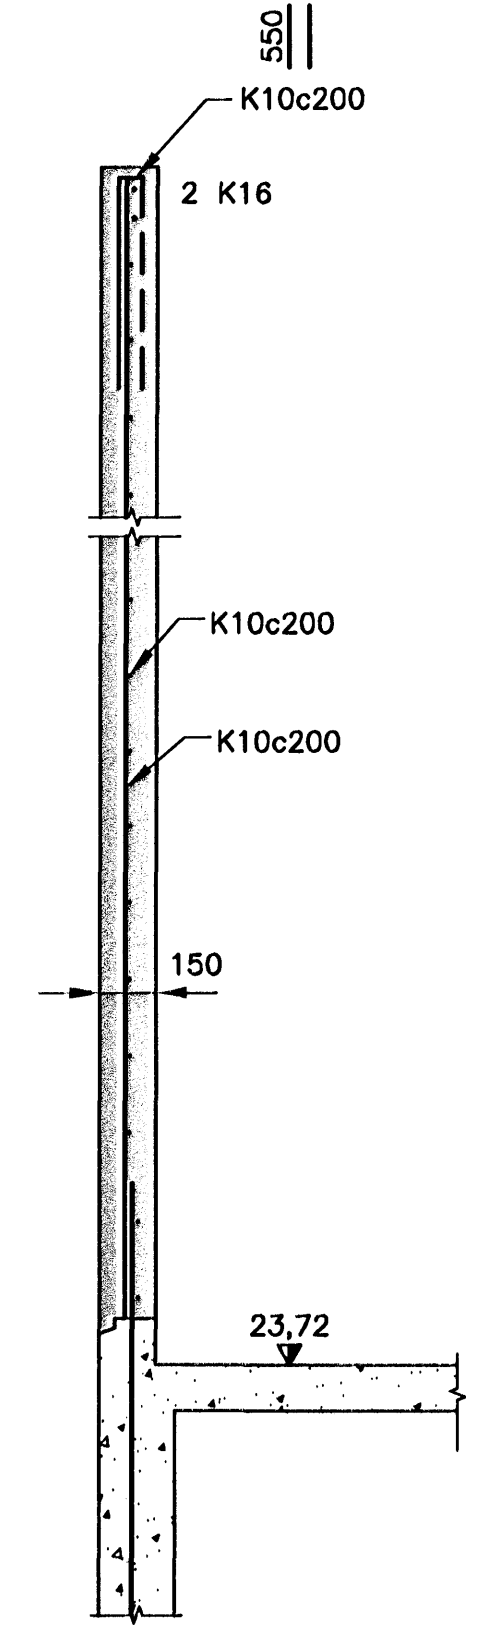


29 DEILI (DEILI 29* ER SAMB.)
121|125 MKV. 1
122

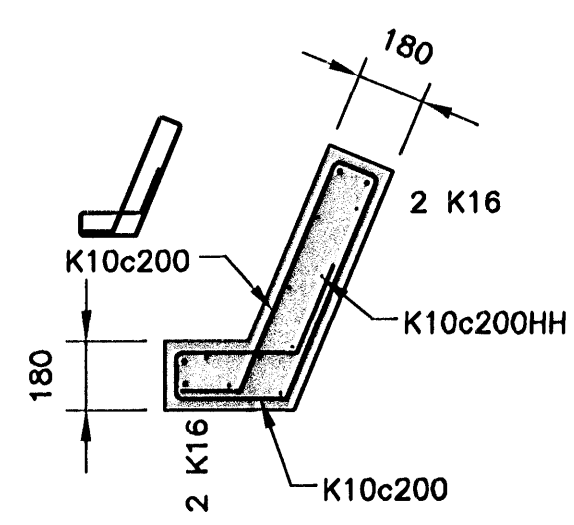

31 DEILI (DEILI 31* ER SAMB.)
121|125 MKV. 1
122

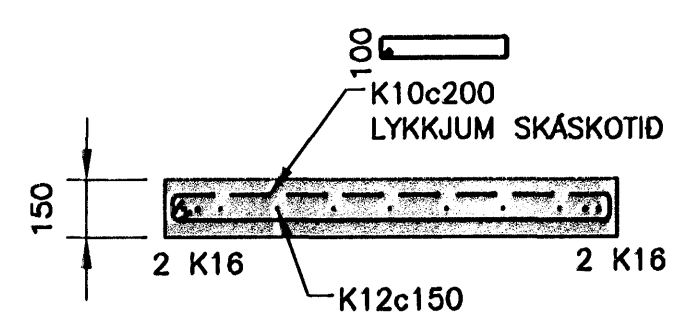

30 SNID
121|125 MKV. 1

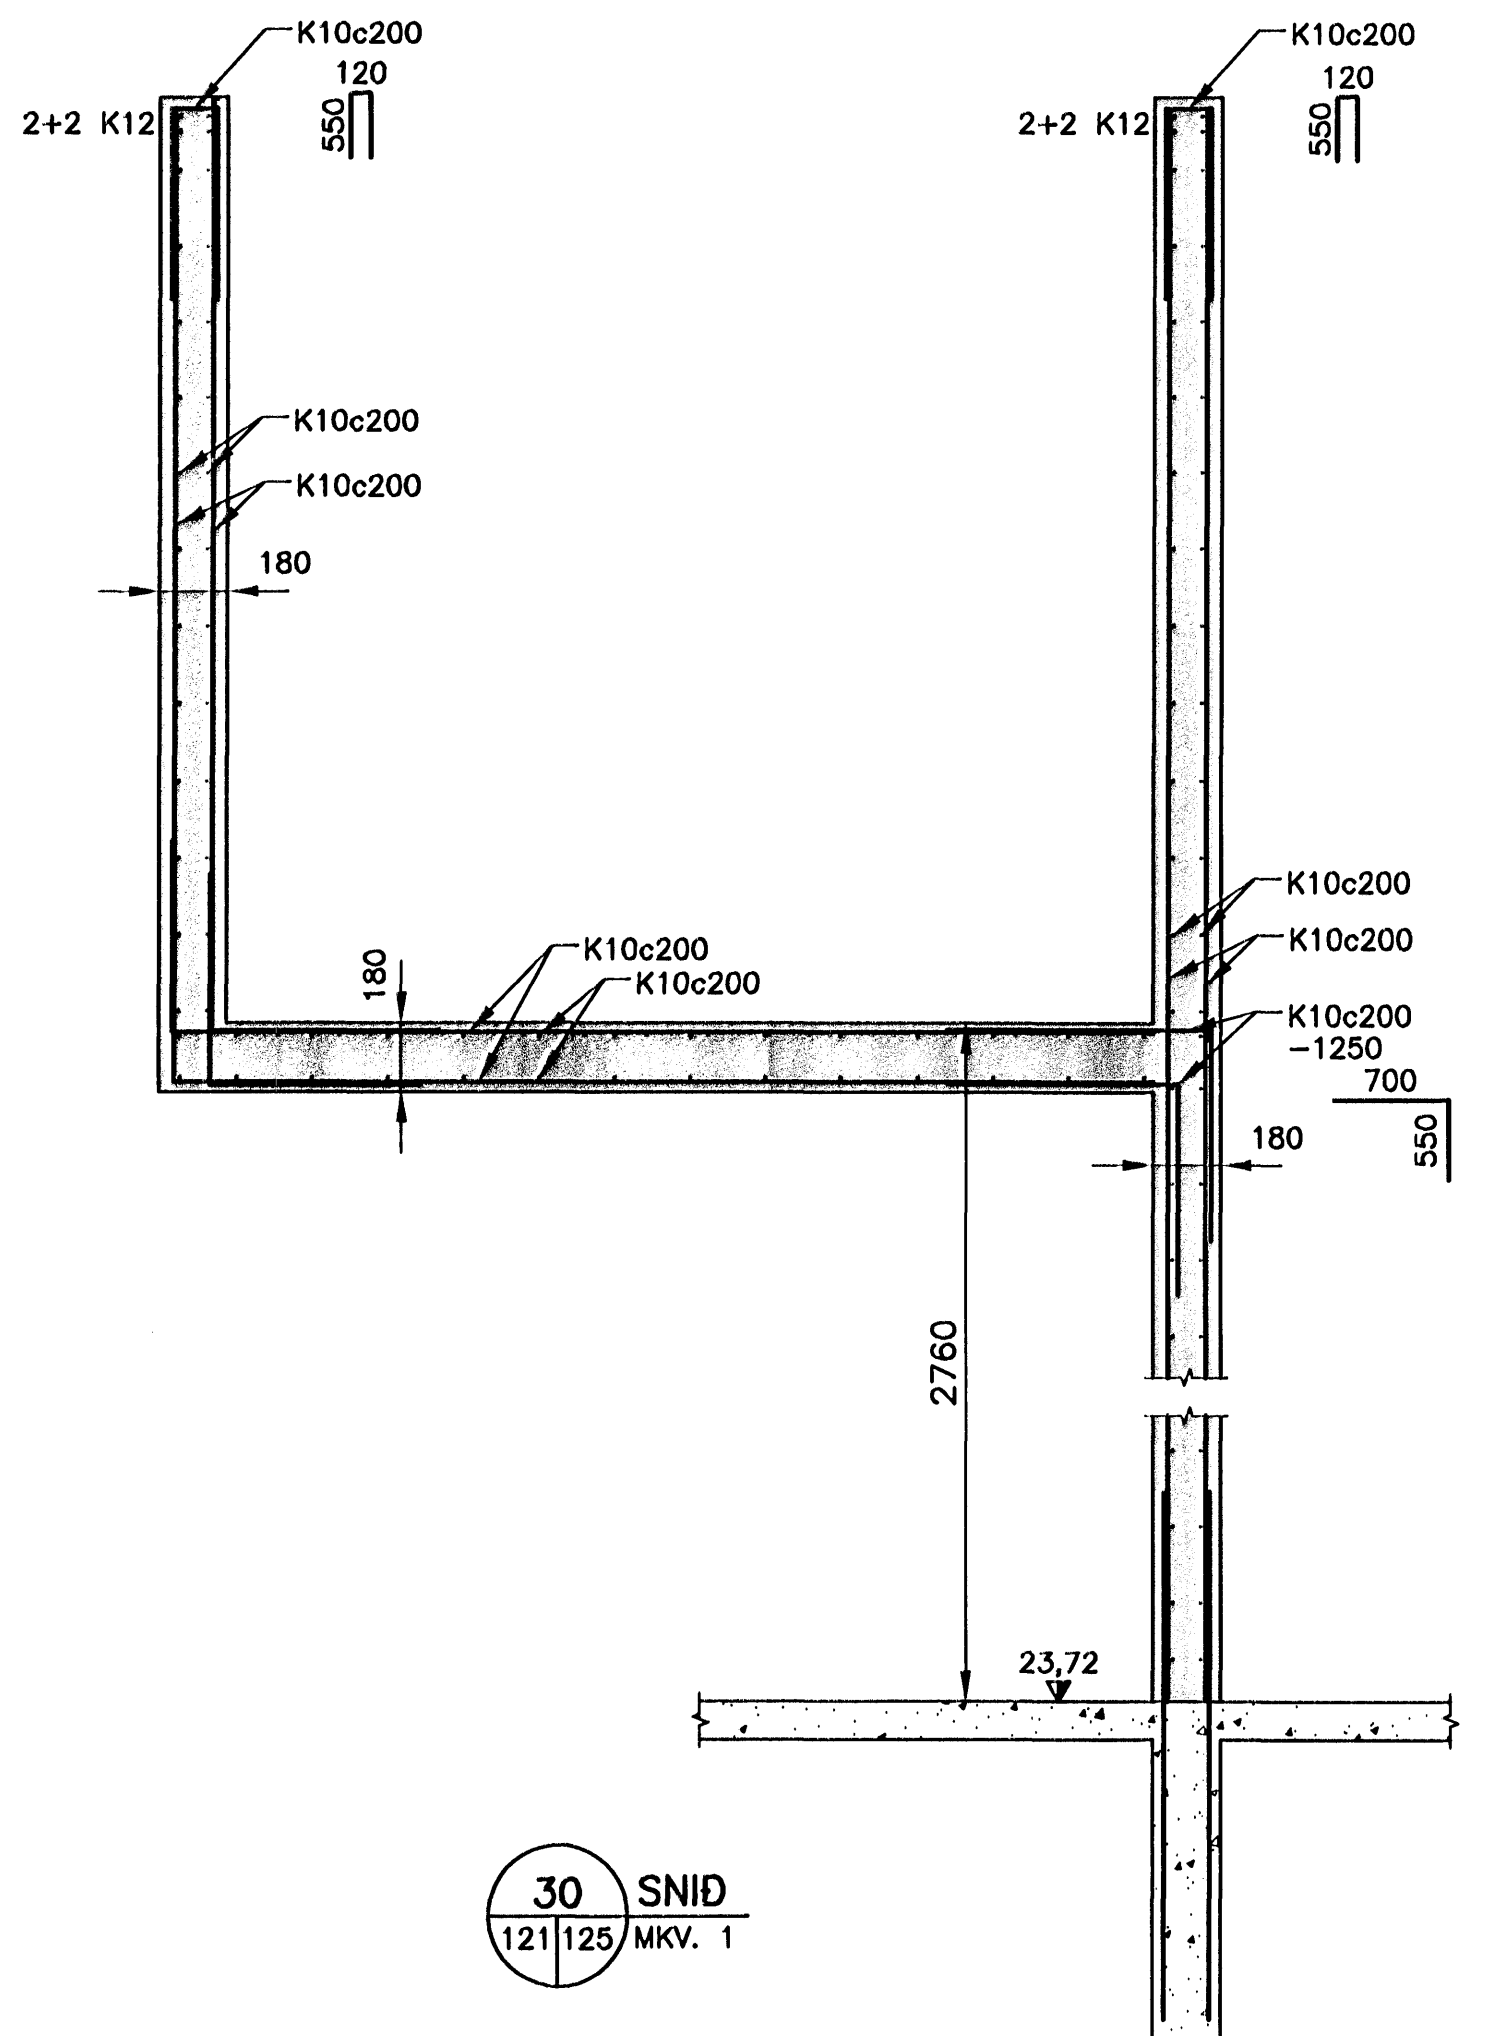

ÓTGÁFUERILL			
NÚMÉR:	DAGS:	SKÝRINGAR:	HANNAÐ:
B1	03.07.2007	BYGGINGARTEIKNING	KHH

DAGS. UNDIRSKRIFTAR: NAFN OG KT. SAMRÆMINGARHÖNNUÐGAR:
UNDIRSKRIFT SAMRÆMINGARHÖNNUÐGAR:

Samþykkt þann
30 NOV. 2007
Byggingfulltrúinn í Hafnarfirði
F.h. Sigurbjartur Halldórsson

SKÝRINGAR:
SKÝRINGAR SJÁ GRUNNMYND
ALMENNAR SKÝRINGAR SJÁ TEIKN. B100
HH MERKIR HVOR HLID
ÖLL MÁL OG HÆÐARKÓTAR, SJÁ TEIKNINGAR ARKITEKTA

MKV. 1
0 500 1000 1500 2000
1:20 (Í A1) mm

ÖLL AFRYT OG AFRITUN TEIKNINGAR, AD HELUTA EÐA HEILD, ER HÁÐ SKRIFLEGGU LEYTI HÖFUNDA.

VGK HÖNNUN
GRENSÁSVEGI 1 · 108 REYKJAVÍK · SMÍÐ: 422 3000 · FAX: 422 3001
VEFFANG: www.vgkhonnun.is · NETFANG: vgkhonnun@vgkhonnun.is

HEITI VERKS:
LEIKSKÓLINN HAMRAVELLIR
HVANNAVELLIR 1, HAFNARFIRÐI

HEITI TEIKNINGAR:
BURDARVIRKI:
VEGGIR, SÉRMYNDIR

MELT: TEIKNAG: KGoPo GEYMSLUNÚMÉR: VNR: 3.151.228
HANNAÐ: KHH YTRIFAR: MKV: 1:20 NR. TEIKNINGAR:
DAGS. UNDIRSKRIFTAR: NAFN OG KT. HÖNNUÐGAR: 430572-0169 **B125**
UNDIRSKRIFT HÖNNUÐGAR: VGK HÖNNUN hf. 430572-0169
ÓTGÁFA: B1