




Útlit suður

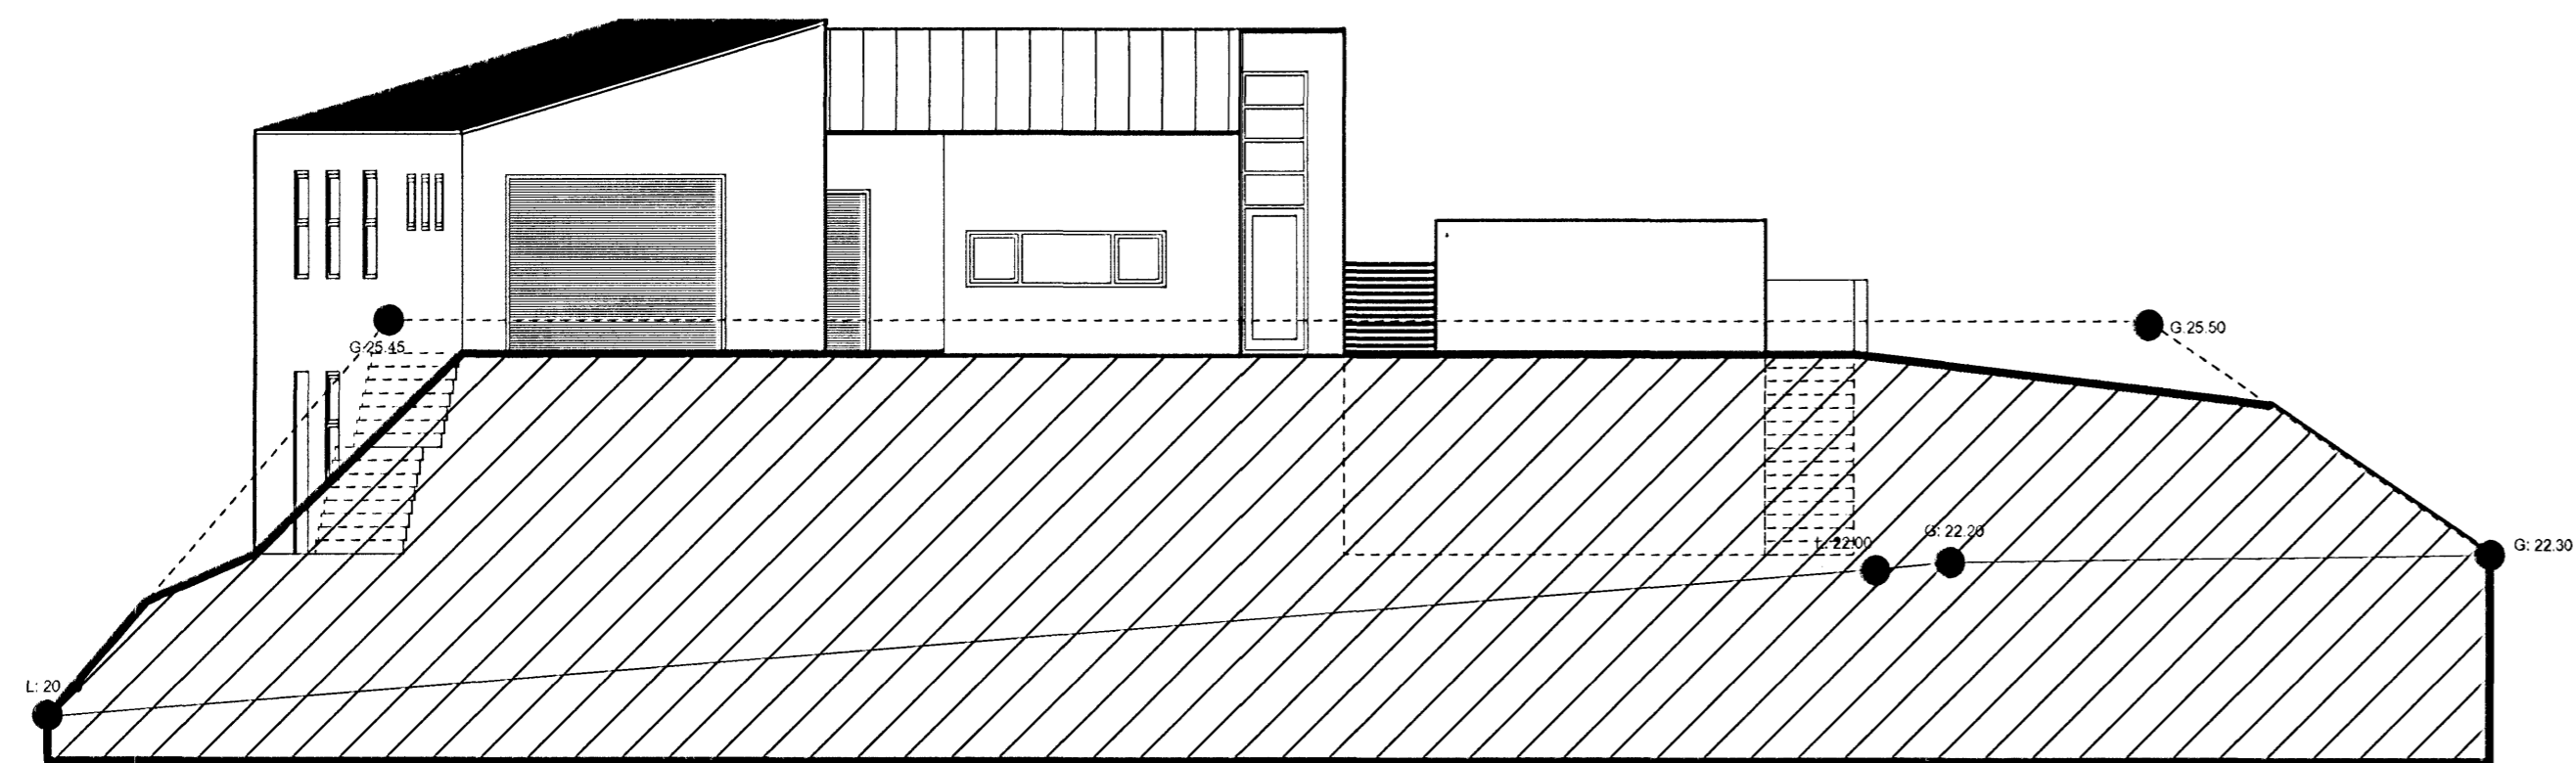

Útlit vestur

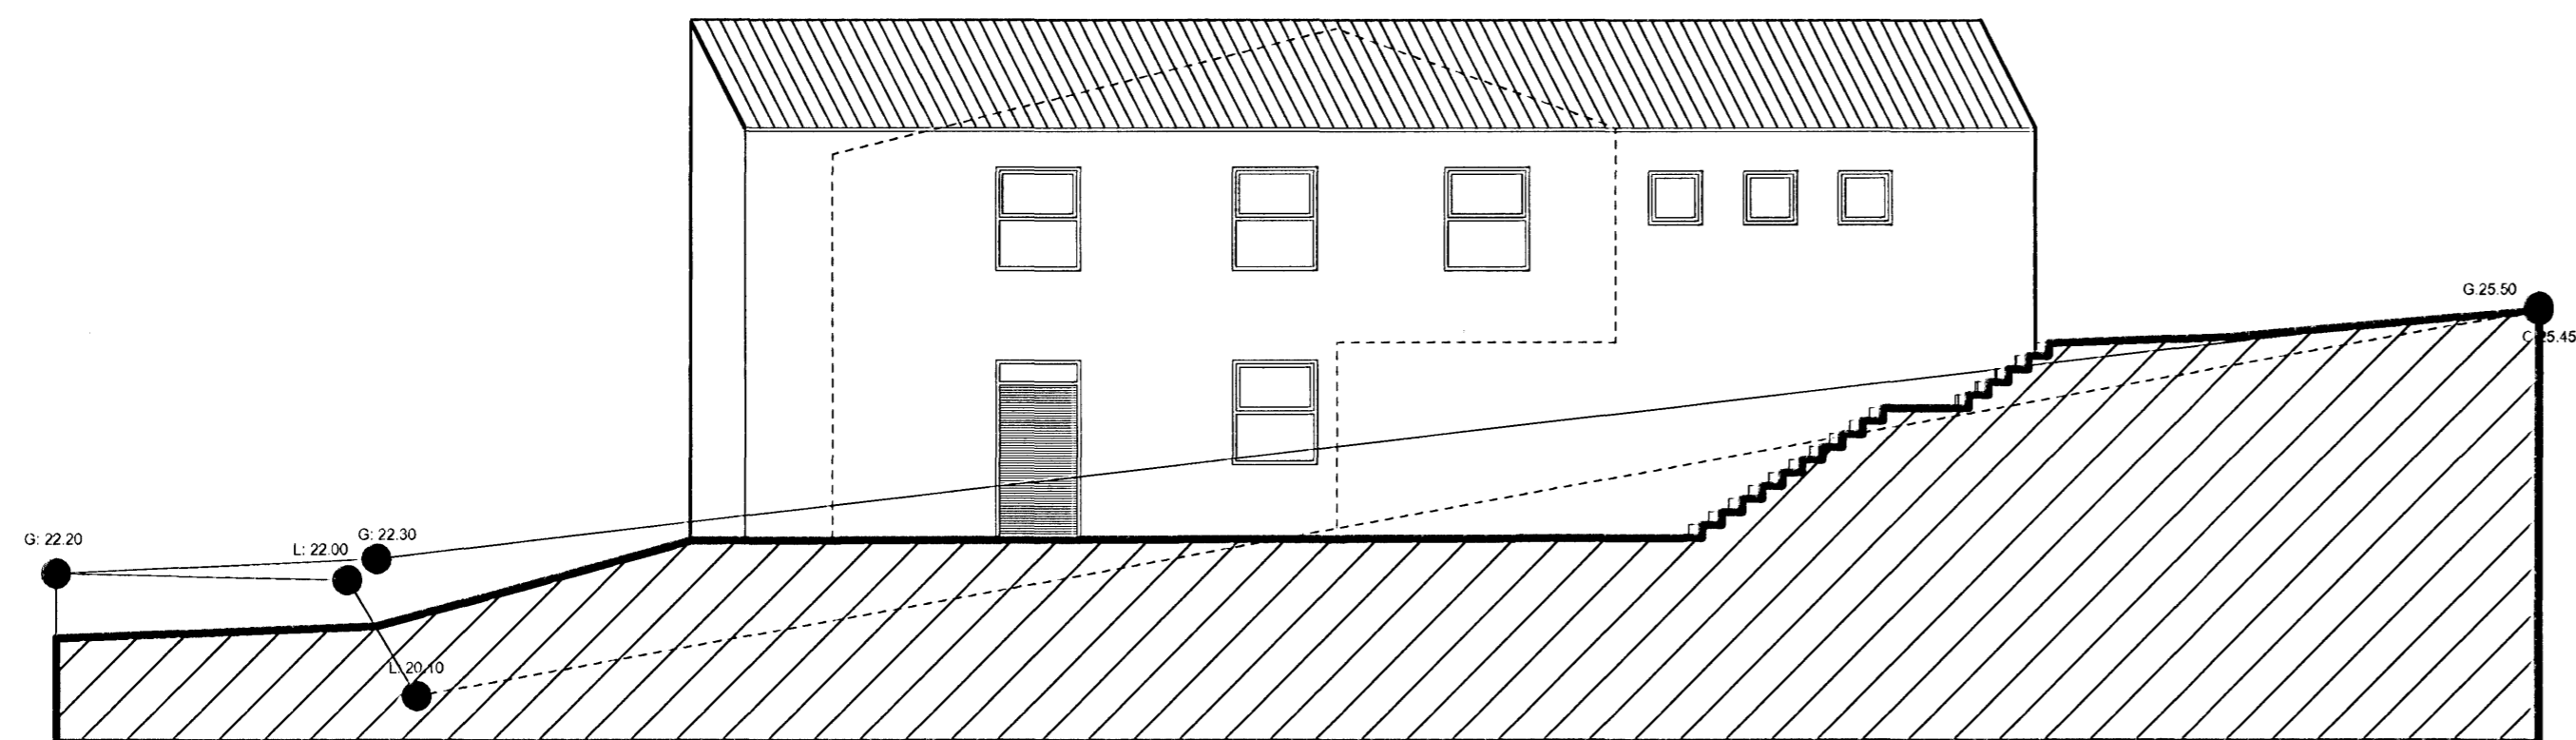

Útlit norður

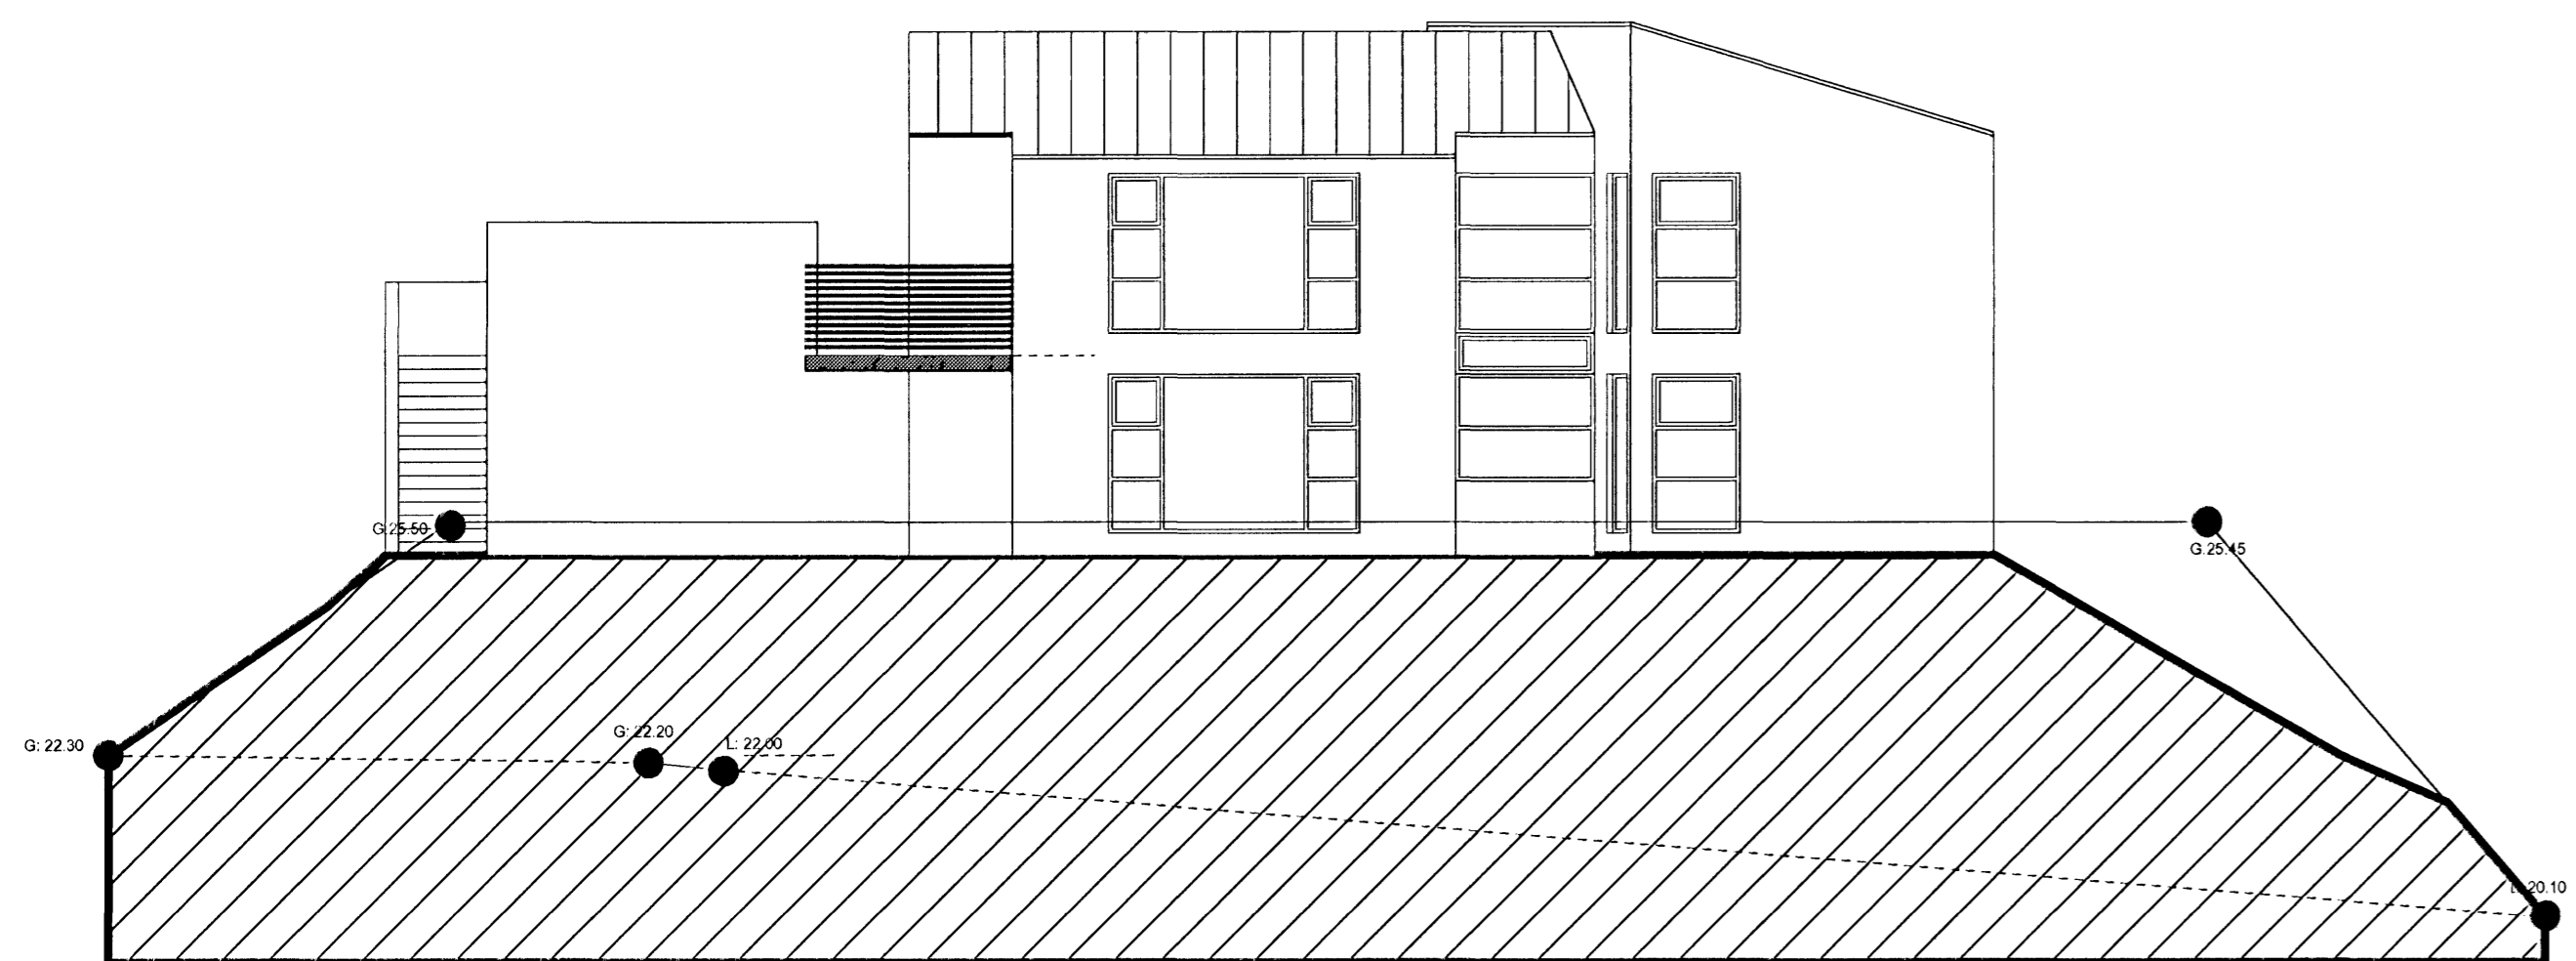

Útlit austur

Samþykkt þann  
29 NOV. 2007  
Byggingultrúinn í Hafnarfirði  
F.h.Sigurbjartur Halldórsson

Breytingar:

Verk

Fífuvellir 4,  
Hafnarfirði

Teikning  
Útlit  
Grunnmynd 2 hæðar  
& spjalding B+B

Verkkaupi


Byggðaráð ehf.

Mælikvarði:  
1:50

Teikning nr.: 4

Dagsetning:  
15.08.2007

Teiknað:  
GÓJ

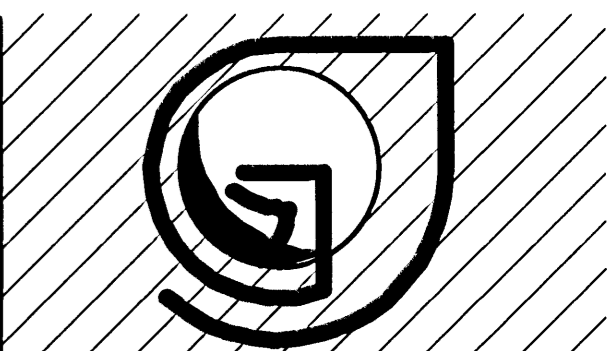

Gunnlaugur O. Johnson arkitekt FAÍ

Kt. 080657 7819  
Tryggvagötu 16, 4. hæð, 101 Reykjavík,  
S. 562 1669 og 864 2625  
Netfang: goj@centrum.is  
Veffang: www.centrum.is/goj