


Ásýnd Suður - 9
m.k.v. 1:50

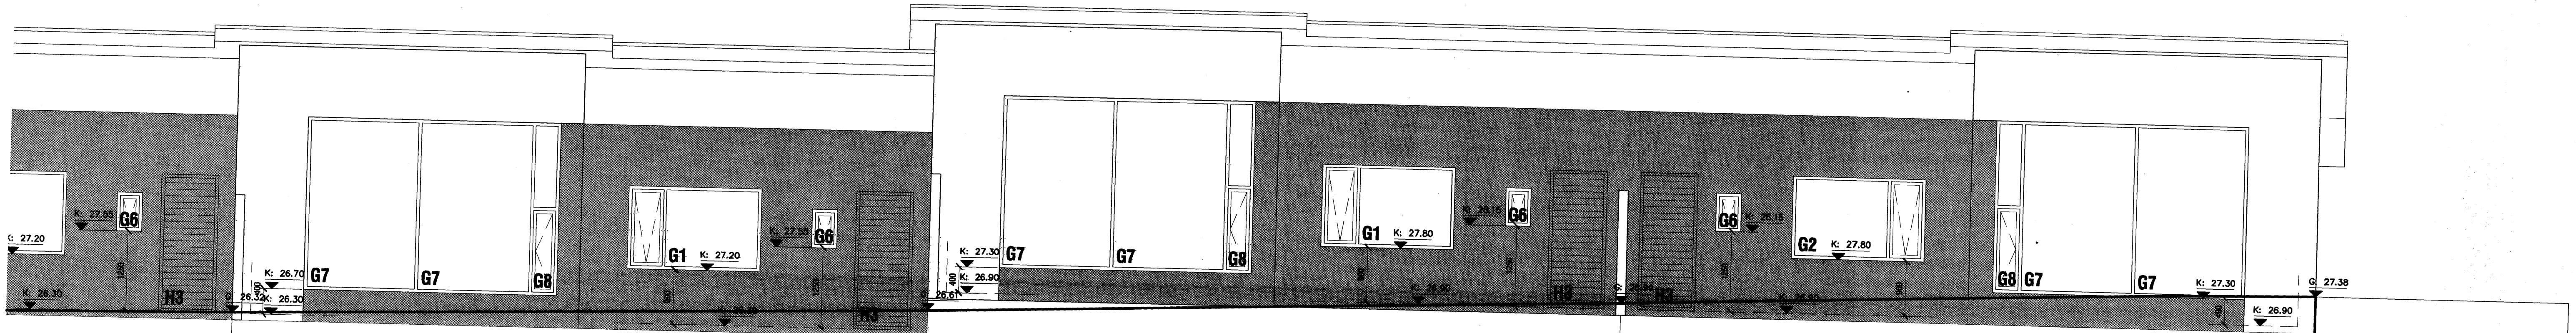


Ásýnd Vestur - 13
m.k.v. 1:50

Ásýnd Vestur - 11
m.k.v. 1:50

Ásýnd Vestur - 9
m.k.v. 1:50

Samþykkt þann
28 NOV. 2007
Bygginguvaltrúinn í Hafnarfirði
F.h. Sigurbjartur Halldórsson

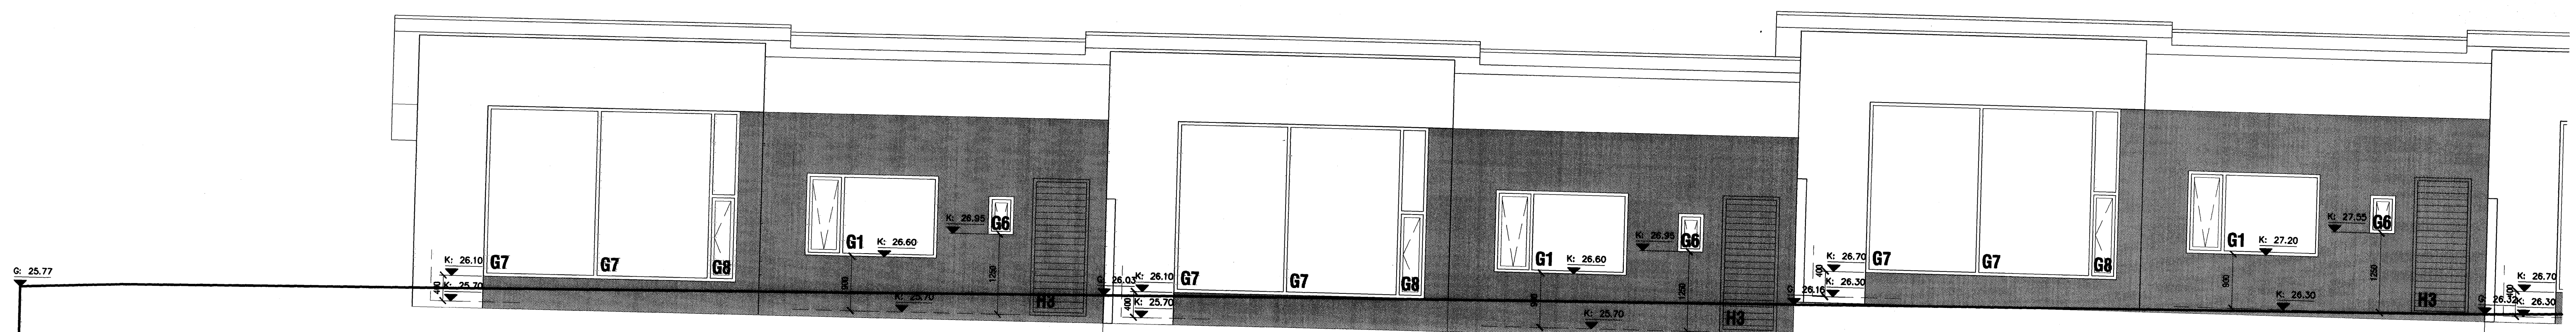

Ásýnd Vestur - 19
m.k.v. 1:50

Ásýnd Vestur - 17
m.k.v. 1:50

Ásýnd Vestur - 15
m.k.v. 1:50

	HNOÐRAVELLIR 9-19 - Hafnarfjörður - raðhús		0701 305
	Verkefni: Ásýndir Vestur og Suður		
VERKSTÆÐI ARKITEKTA ehf. - Gunnarsundi 5 - 220 HJ. - sími: 585 9779 KÁRI EIRIKSSON arkitekt FAI - kfi: 070385-4059 - email: kari@ack.is - www.ack.is	m.k.v. 1:50	Tíðni KE KE	Daga 16. Júní 2007 Prentað 13.11. 2007