




**52 SNID**  
MKV. 1  
210/218/211  
213

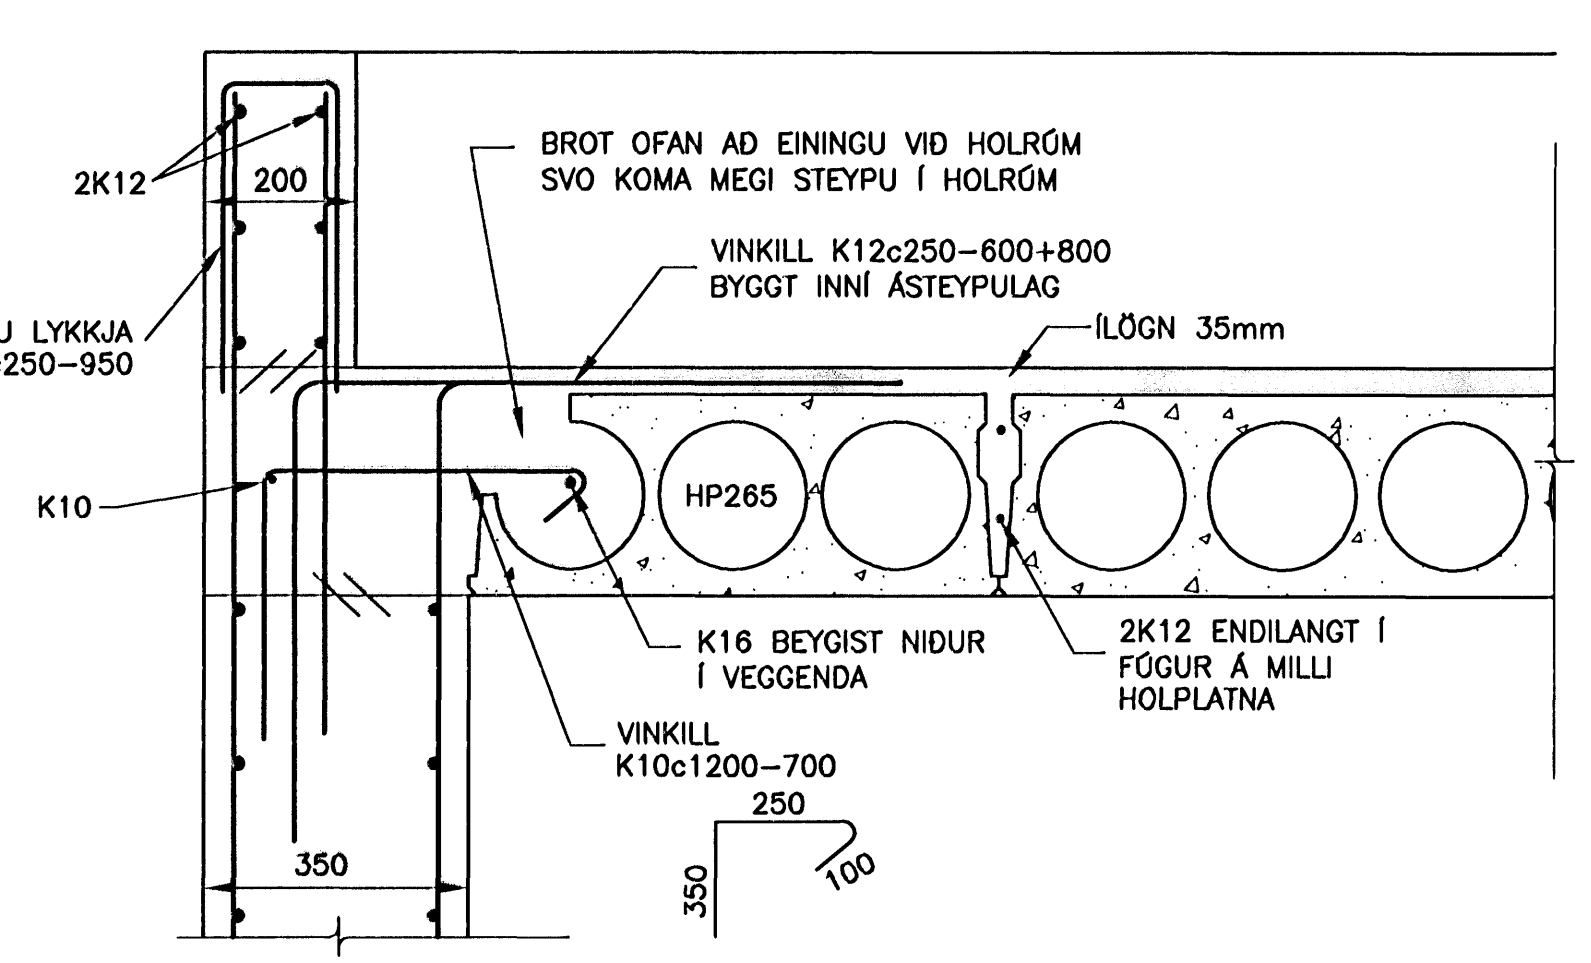


**A SNID**  
MKV. 2

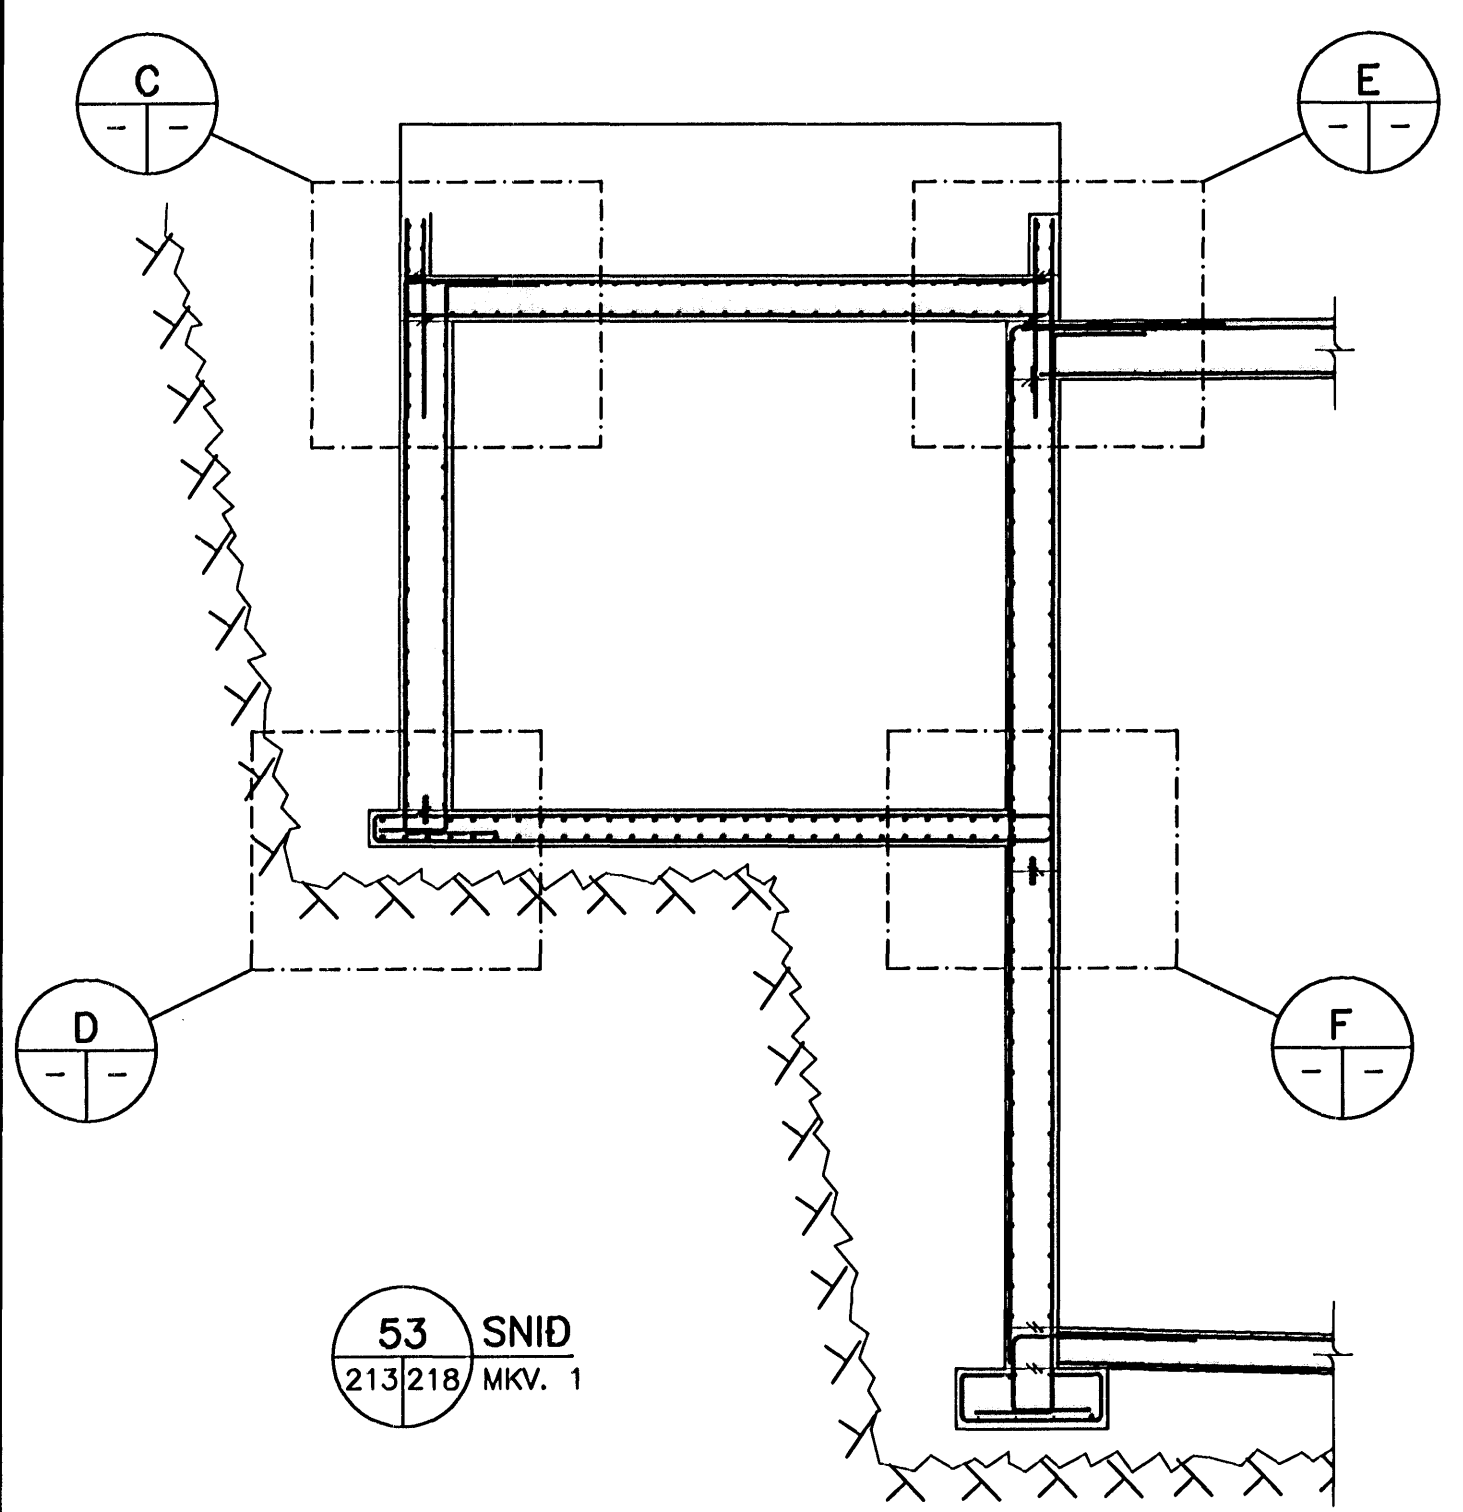

**53 SNID**  
MKV. 1  
213/218

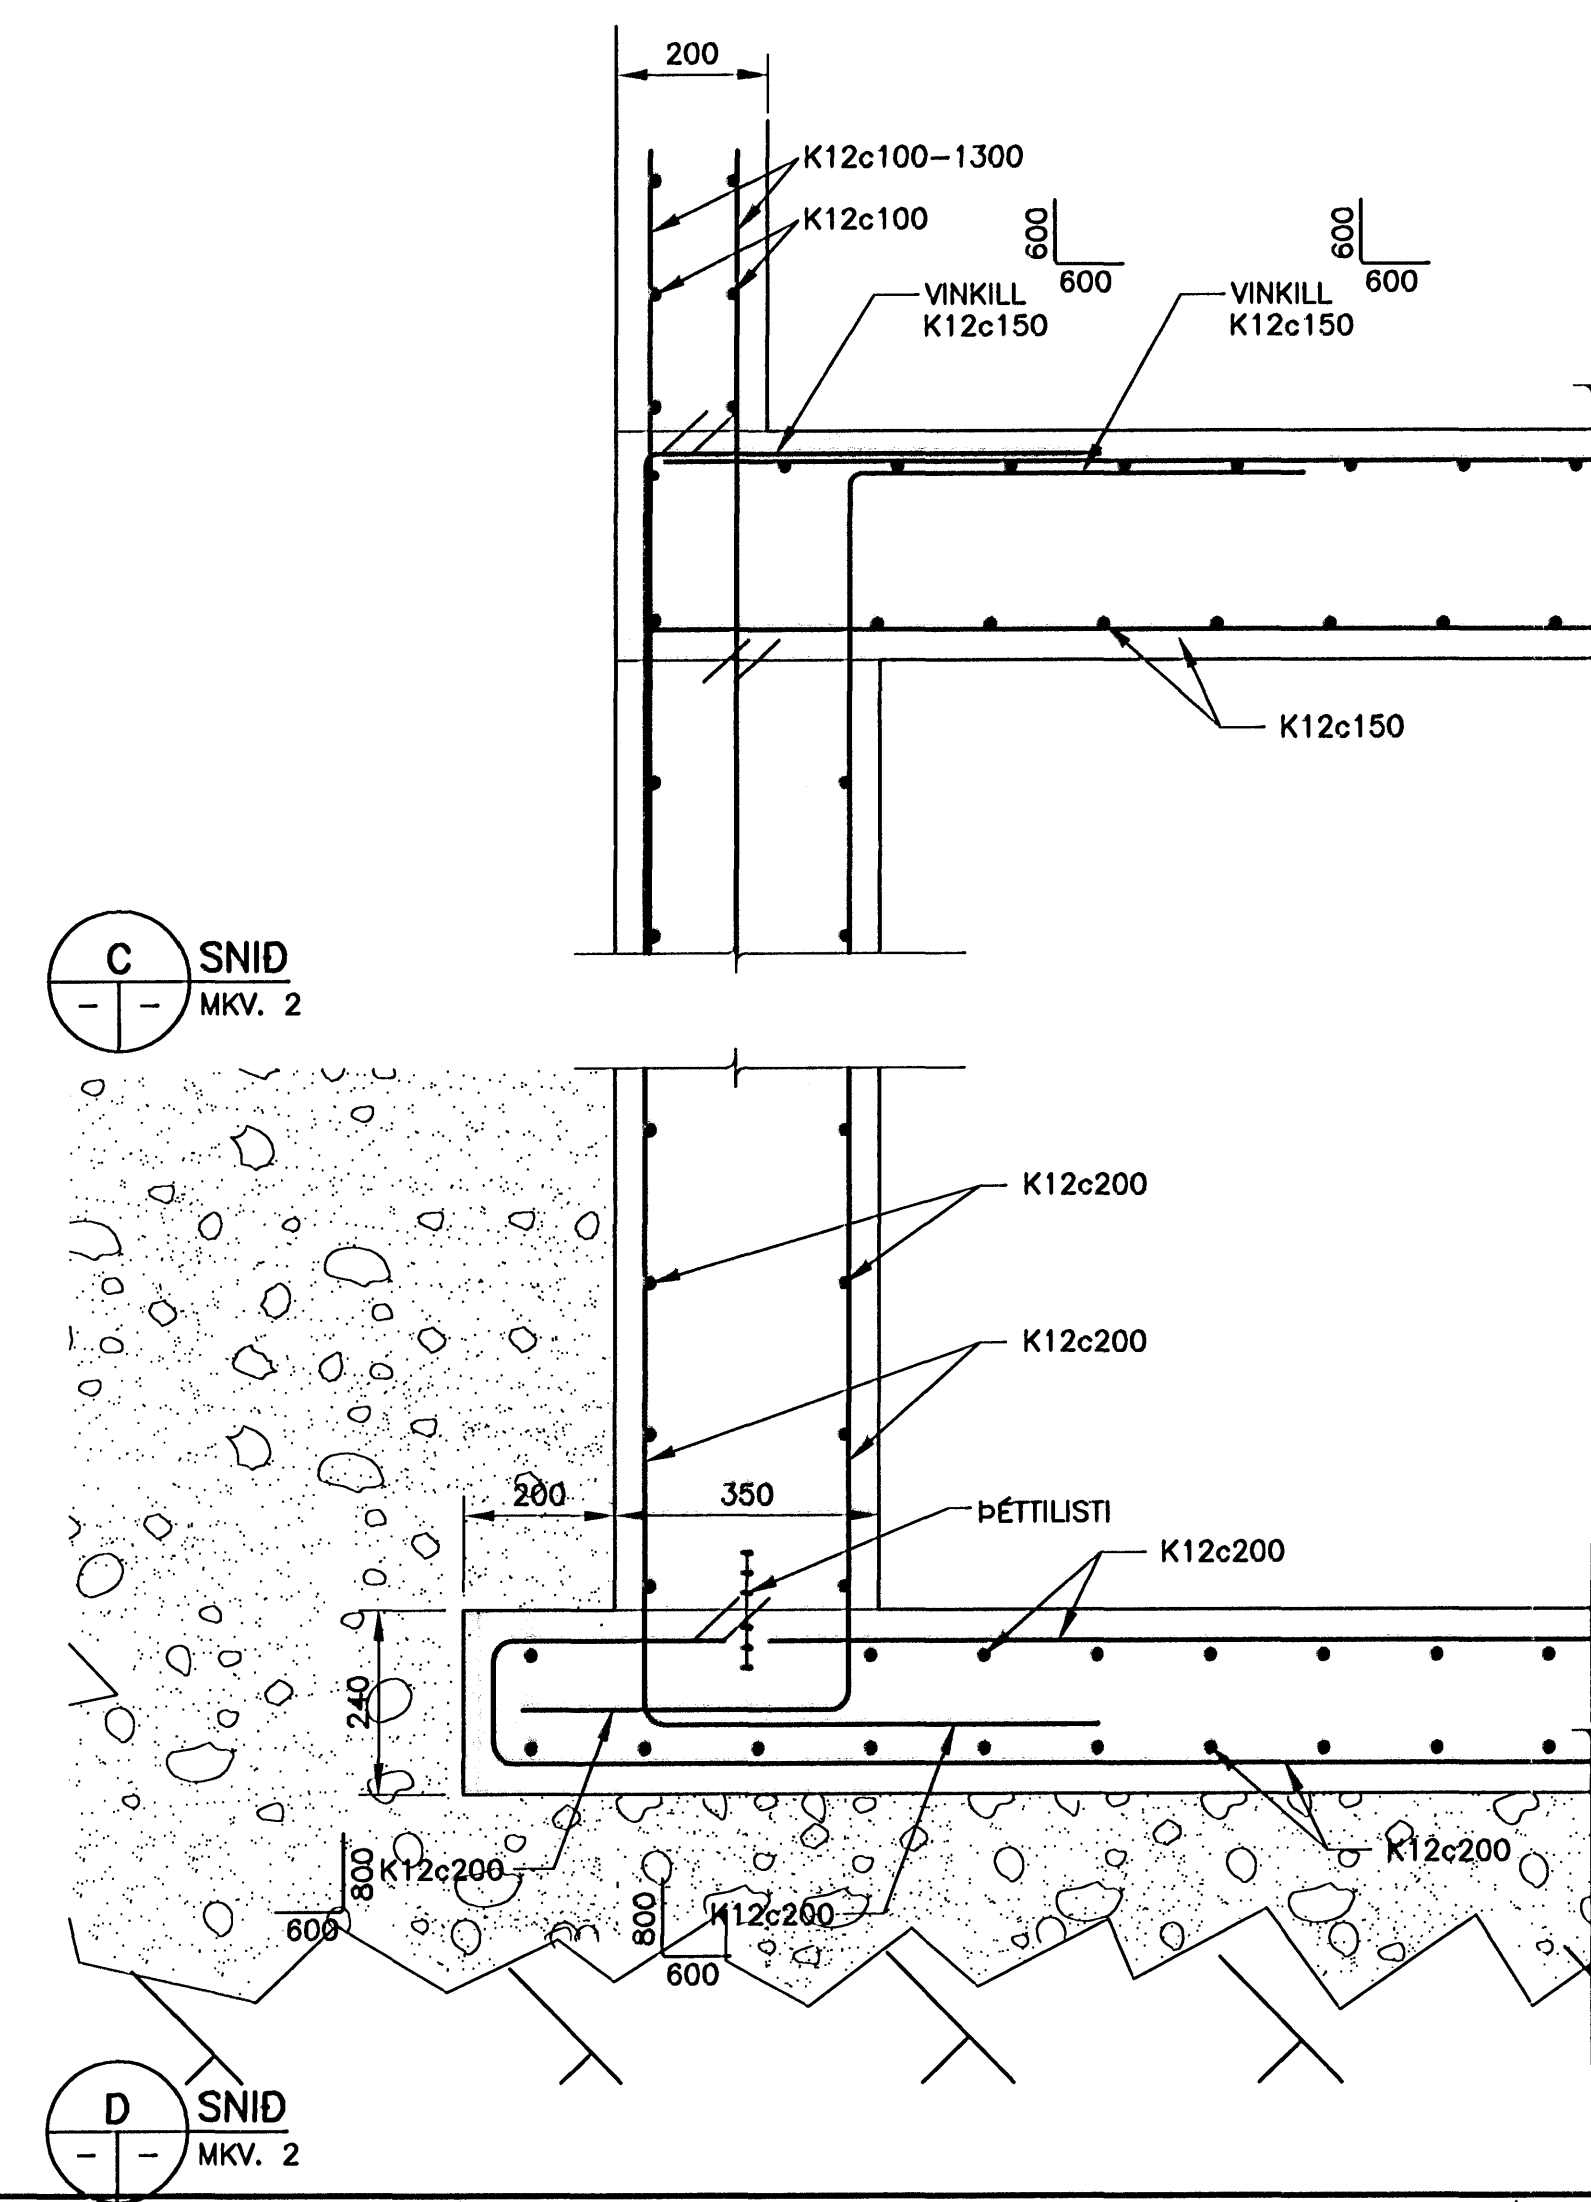

**C SNID**  
MKV. 2

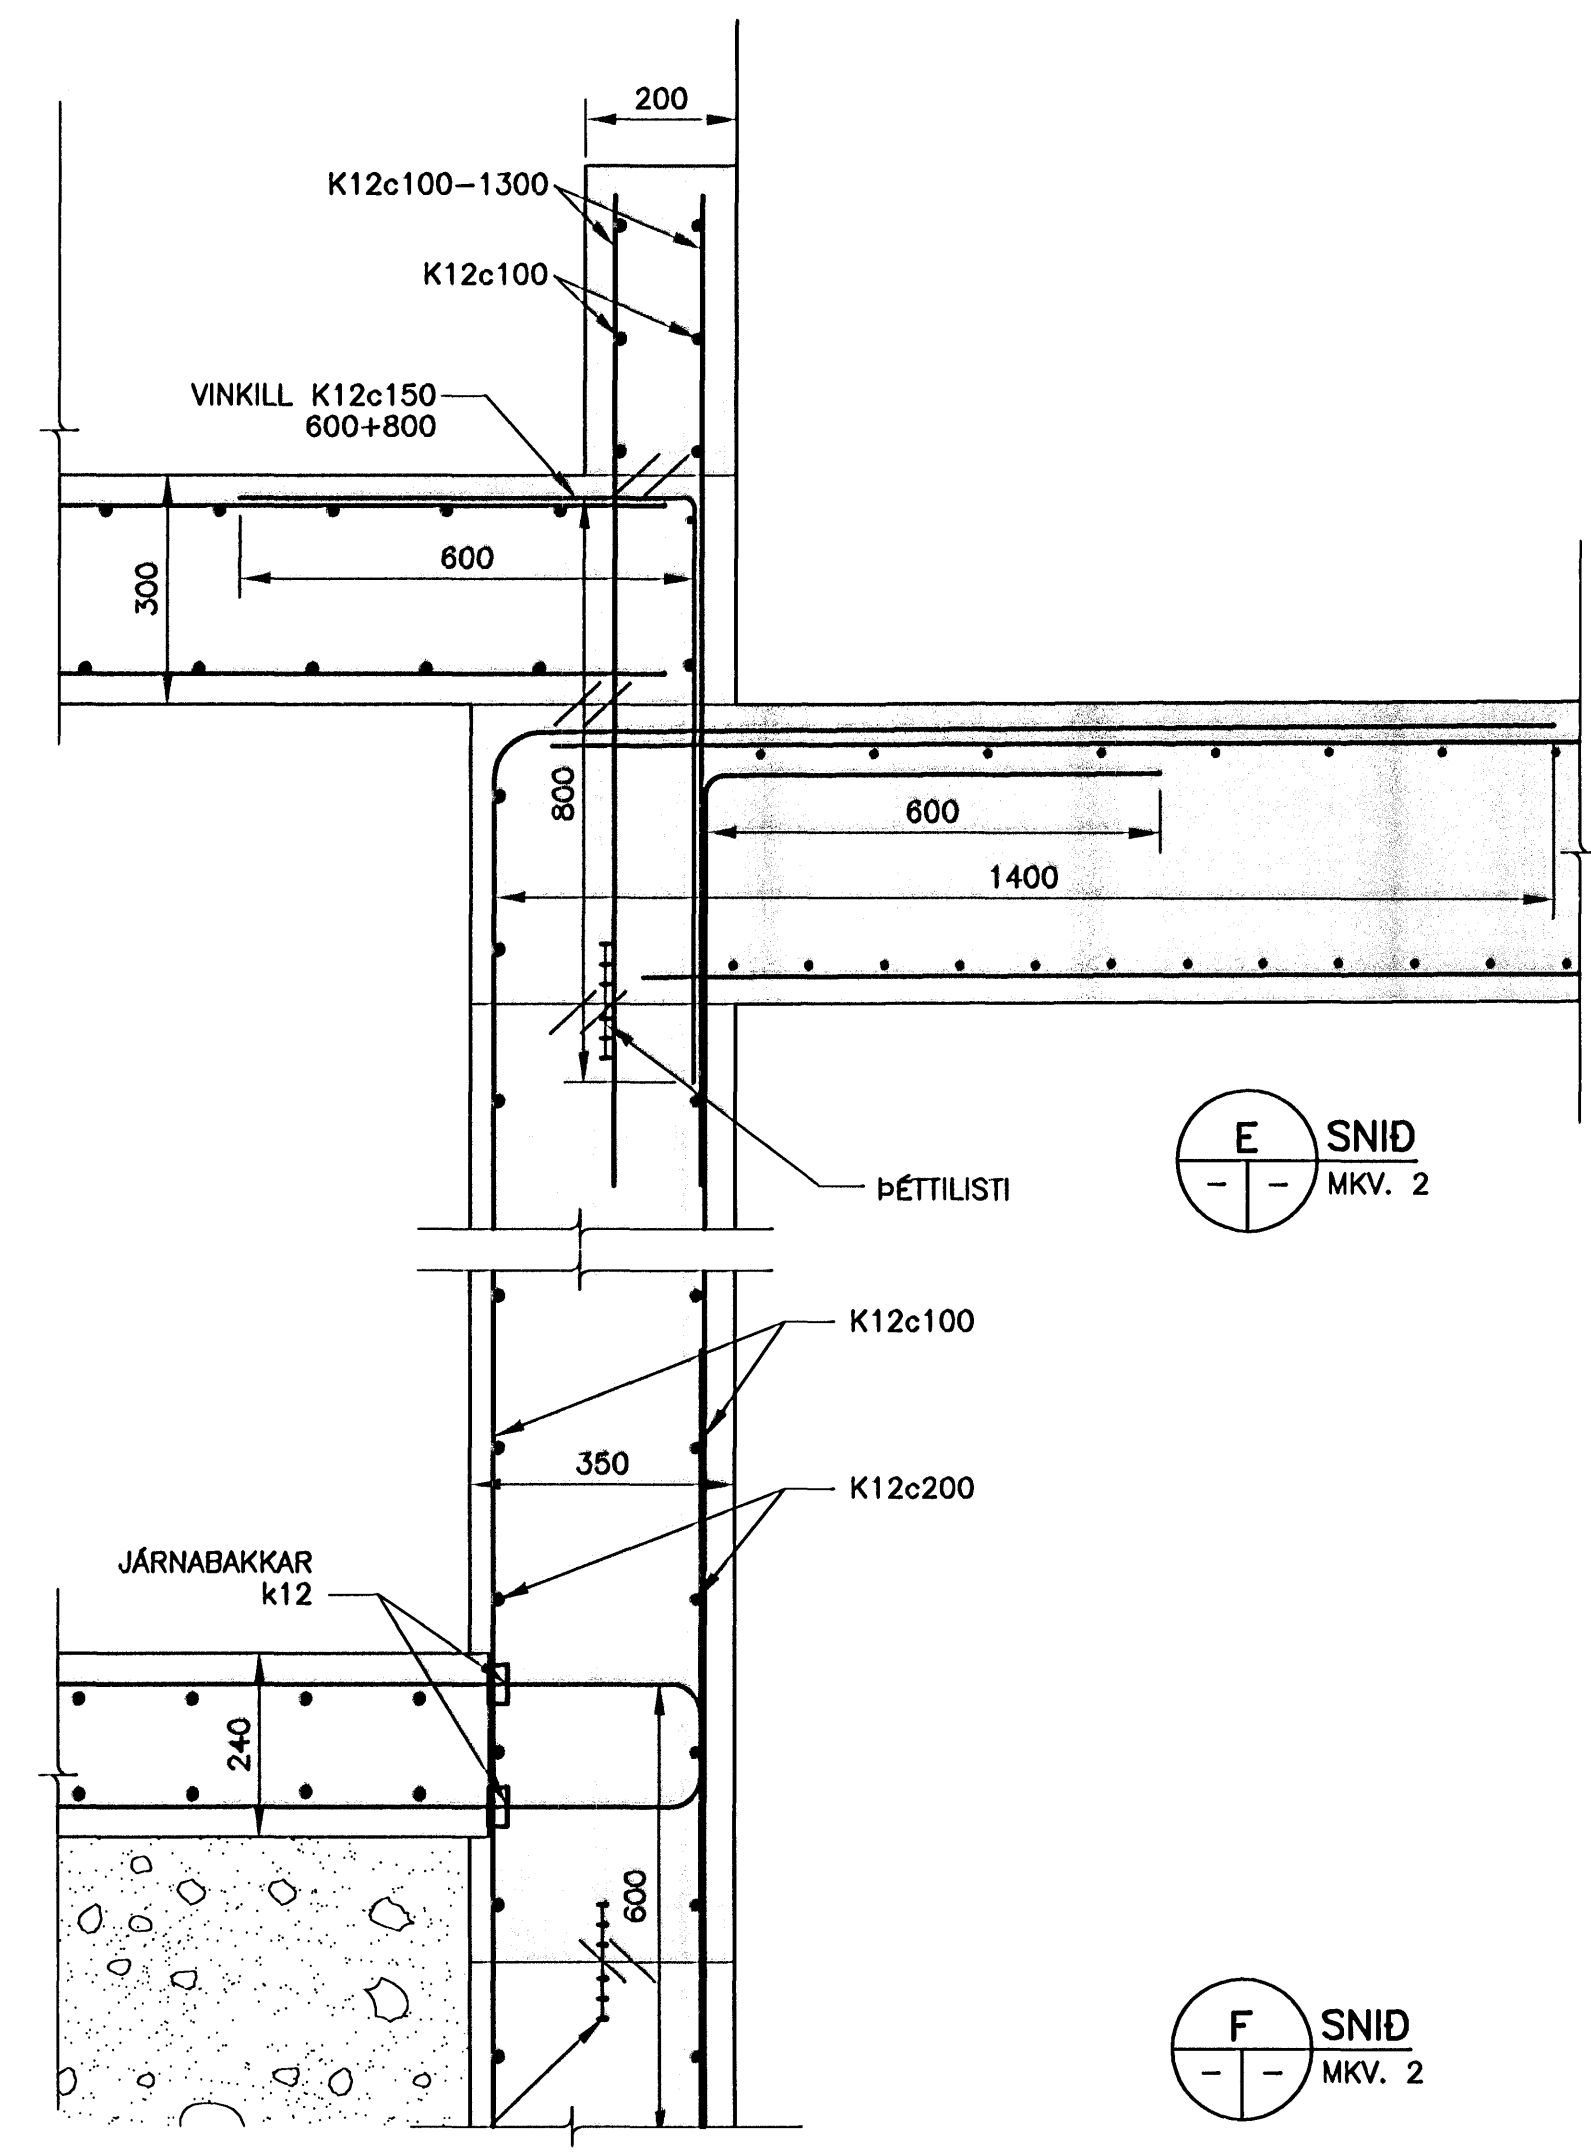

**E SNID**  
MKV. 2

**D SNID**  
MKV. 2


**F SNID**  
MKV. 2

ÓTGÁFUERILL			
NÚMÉR:	DAGS:	SKYRINGAR:	HAUNAD:
B1	04.09.2007	BYGGINGARTEIKNING	JGG
DAGS. UNDIRSKRIFTAR: NAFN OG KT. SAMRÆMINGARHÖNNUNAR:			
UNDIRSKRIFT SAMRÆMINGARHÖNNUNAR:			

**SKÝRINGAR**

- INNSTEYPTAR LAGNIR SJÁ VÉLATEIKNINGAR (V)
- ÖLL FYLING SKAL VERA FROSTFRÍ OG MJÖG VEL ÞJÖPPUÐ, VÍÐ PLÖTUÞRÓF SÉ E2 a.m.k. 120 MPa OG E2/E1<2.5
- Fyllt skal að tanki með vel þjappanlegri, nóinni og frostfrírri mól með hámarks Kornastærð 50mm.
- SÖKKULSKAUT ER SKV. TEIKNINGU RAFHÖNNUNAR

Samþykkt þann  
14 JAN. 2008  
Byggingufultrúinn í Hafnarfirði  
F.h. Sigurbjartur Halldórsson

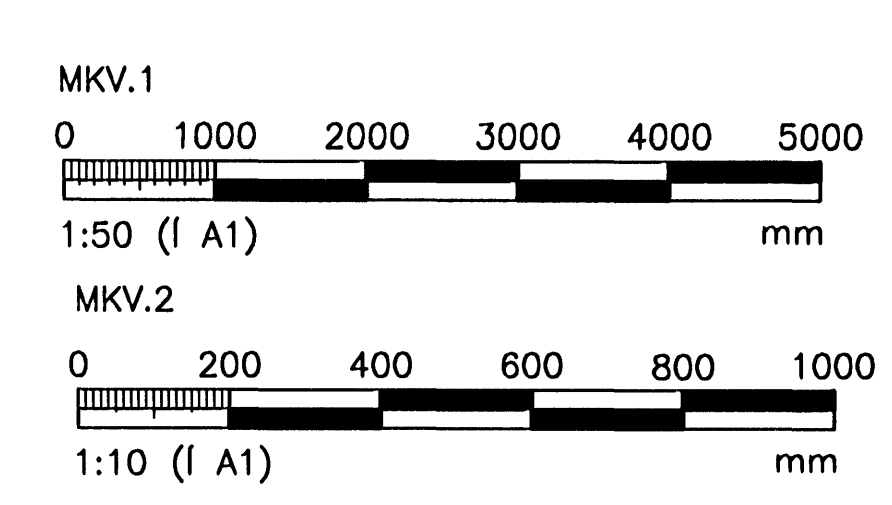

ÖLL AFNOT OG AFTRITUN TEIKNINGAR, AD HELUTA EDA HEILD, ER HÁÐ SKRIFLEGU LEYTI HÖFUNDA.

**VGK HÖNNUN**  
GREINSÁSVÉGI 1 108 REYKJAVÍK - TEL: +354 422 3000 FAX: +354 422 3001  
WEBSITE: www.vgkhonnun.is E-MAIL: vgkhonnun@vgkhonnun.is

HEITI VERKS:  
**VATNSVEITA HAFNARFJARDAR**  
MIDLUNARGEYMIÐ - FJÓLUÁS 20a

HEITI TEIKNINGAR:  
**BURDARVIRKI**  
SNID OG DEILI

MÆLT:	TEIKNAD:	GEYMSLUNÚMÉR:	VNR:
HAUNAD:	TYPRIFAR:	MKV:	NR. TEIKNINGAR:
DAGS. UNDIRSKRIFTAR:	NAFN OG KT. HÖNNUNAR:	1:50 (I A1)	<b>B218</b>
UNDIRSKRIFT HÖNNUNAR:	VGK-HÖNNUN hf	430572-0169	ÓTGÁFA:
	200862-5119		B1