




GRUNNMYND MKV 1.

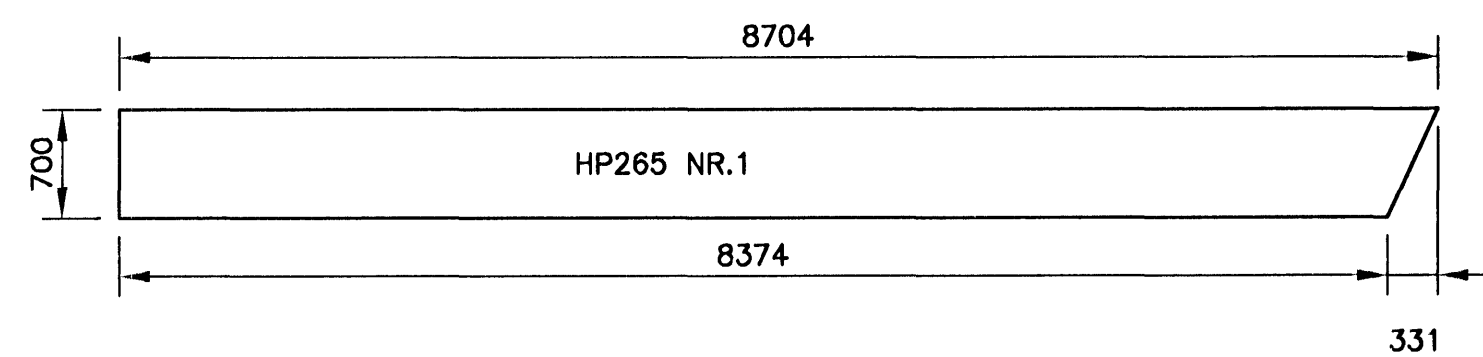


HP265-1-1STK MKV 1.

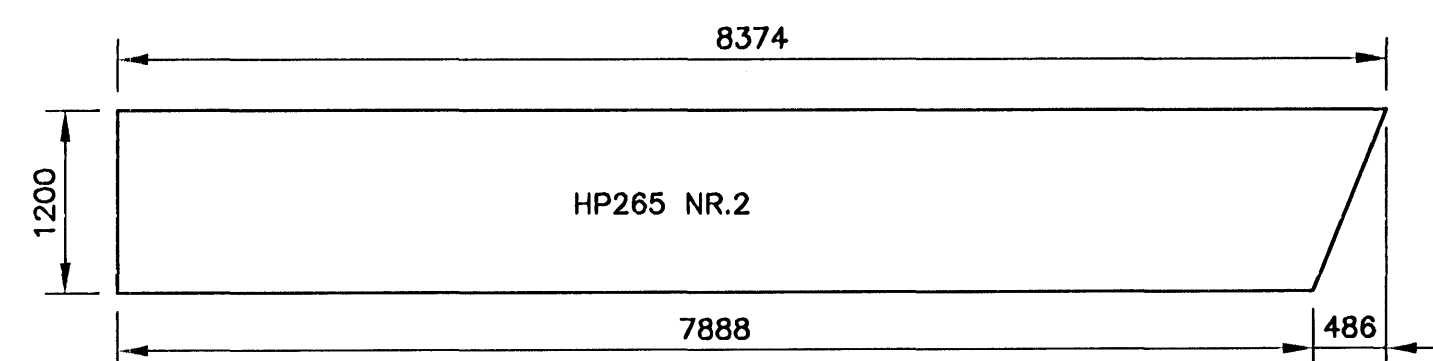


HP265-2-1STK MKV 1.

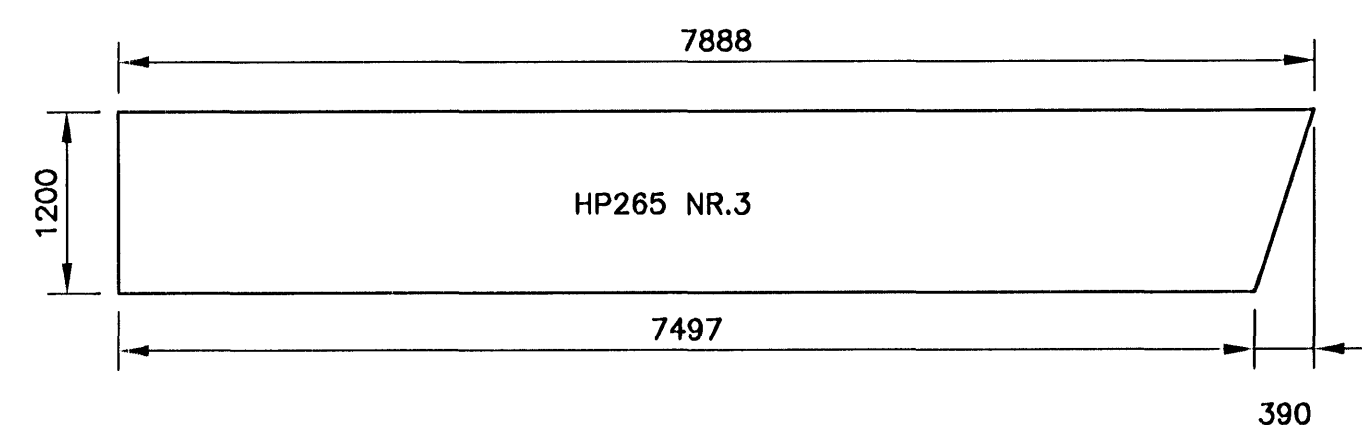


HP265-3-1STK MKV 1.

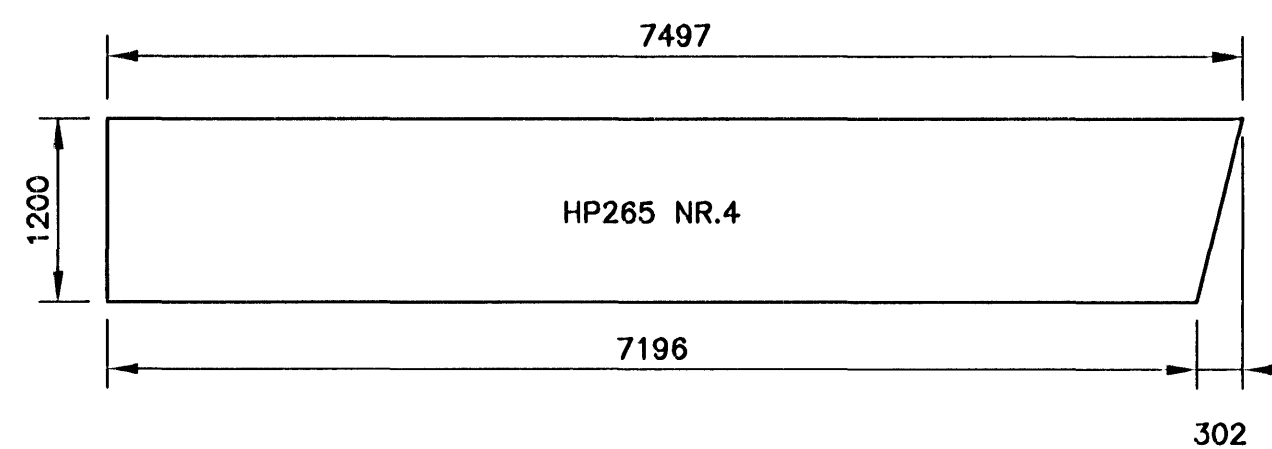


HP265-4-1STK MKV 1.

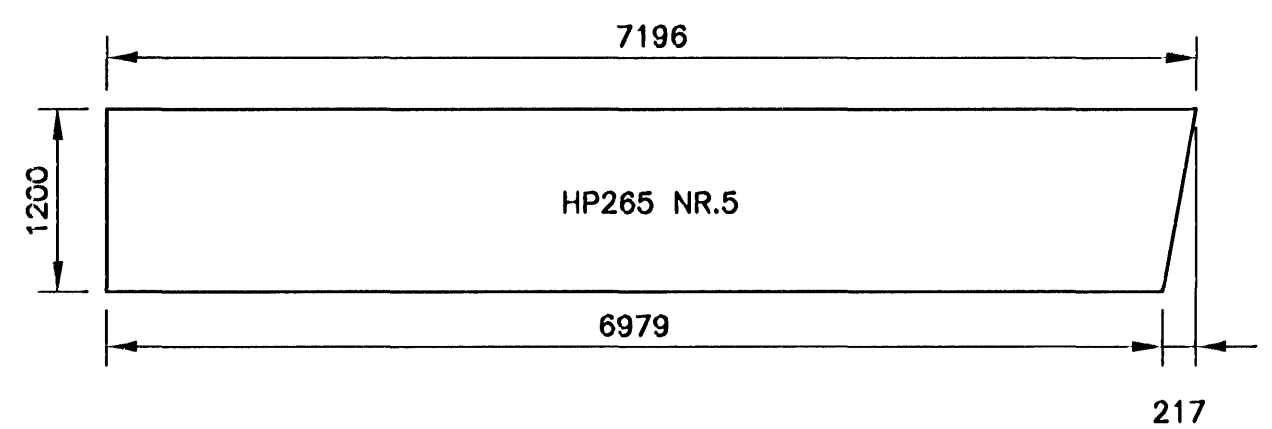


HP265-5-1STK MKV 1.

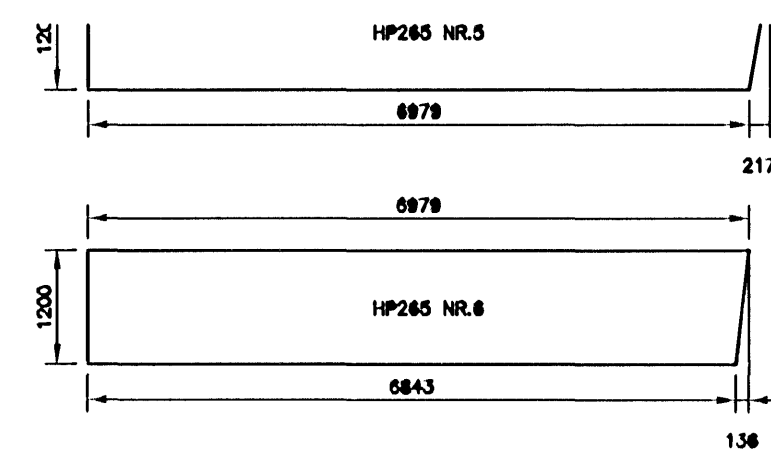


HP265-6-1STK MKV 1.

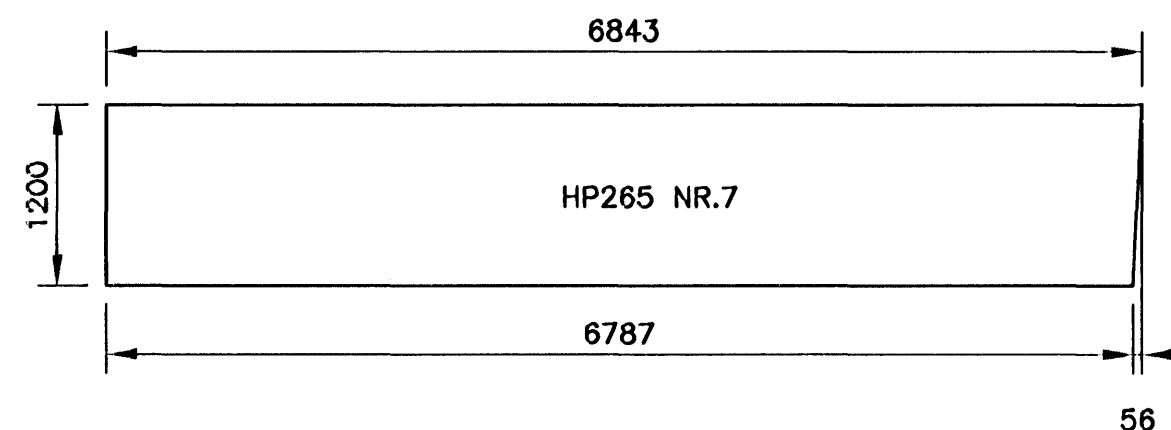


HP265-7-1STK MKV 1.

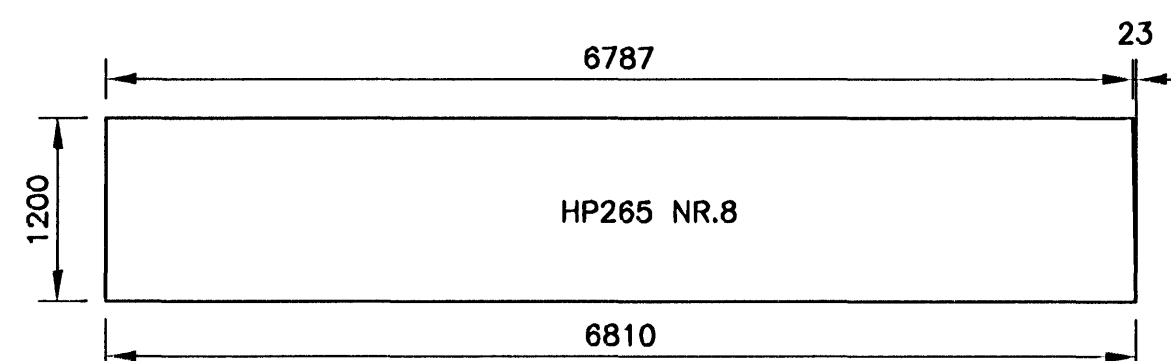


HP265-8-1STK MKV 1.

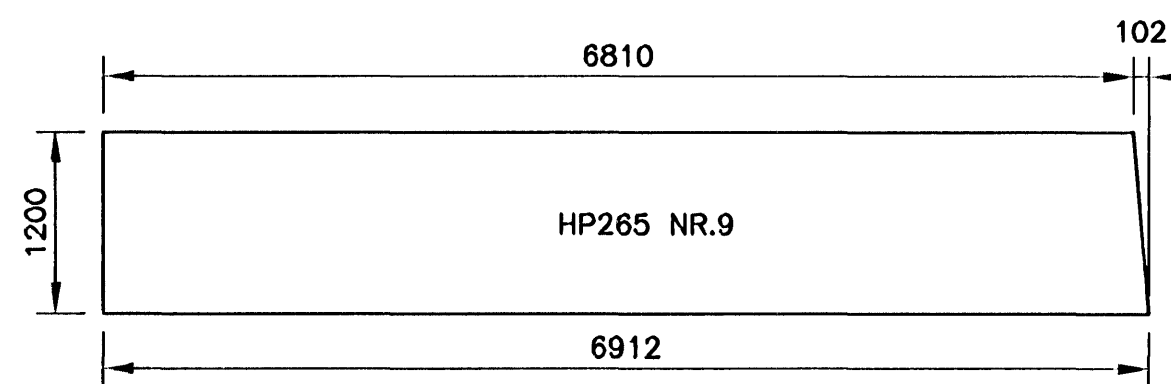

HP265-9-1STK MKV 1.

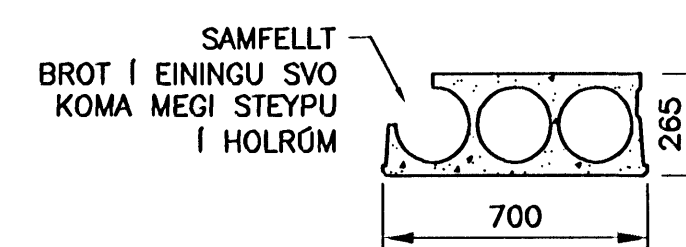

HP265-1 MKV 2.

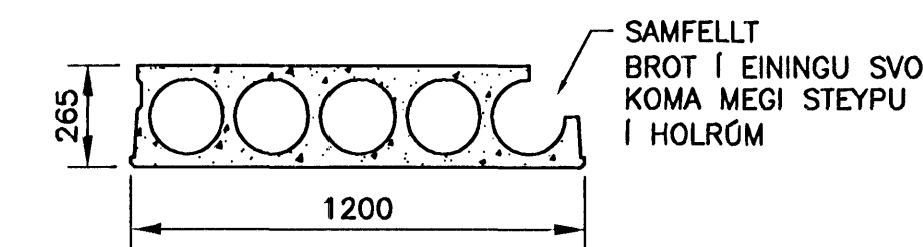


HP265-9 MKV 2.

ÓTGÁFUERILL			
NUMER	DAGS	SKÝRINGAR	HANNAÐ
B1	04.09.2007	BYGGINGARTEIKNING	JGG
DAGS. UNDRISKRIFTAR:		NAFN OG KT. SAMRÆMINGARHÖNNUÐAR:	
UNDRISKRIFT SAMRÆMINGARHÖNNUÐAR:			

SKÝRINGAR

- INNSTEYPTAR LAGNIR SJÁ VÉLATEIKNINGAR (V)
- STEYPTAR EININGAR VERDA HANNADAR AF FRAMLEIDANDA ÞEIRRA.
- ÁLAG Á EININGAR ER:
  - JARÐVEGSÁLAG 1 m.
  - HLAUPAKÖTTUR EIGIN ÞUNGI 6 KN.
  - NOTÁLAG PLATA 5 KN/m<sup>2</sup>.
  - NOTÁLAG HLAUPAKÖTTUR 10 KN.

Samþykkt þann  
14 JAN. 2008  
Byggingulltrúinn í Hafnarfirði  
F.h.Sigurðartur Halldórsson

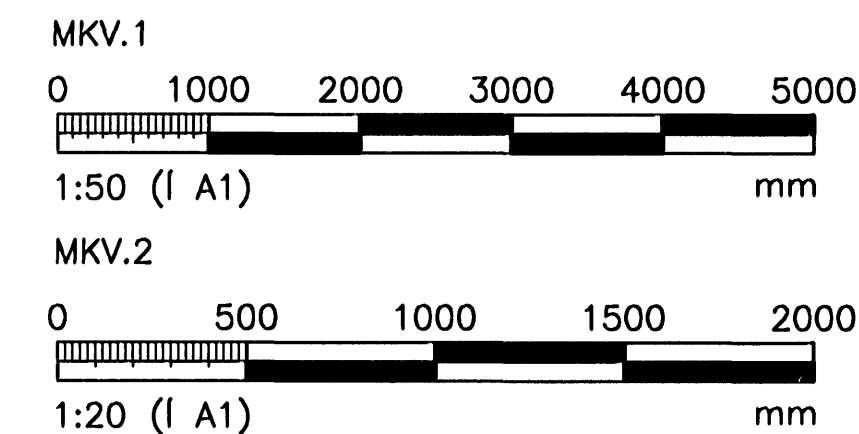

ÖLL AFNOT OG AFRITUN TEIKNINGAR, AD HLUTA EDA HEILD, ER HÁÐ SKRIFLEGU LEYTI HÖFUNDA.

**VGK HÖNNUN**  
GRENSÁSVEGI 1 - 108 REYKJAVÍK - SMÍÐ: 422 3000 - FAX: 422 3001  
VEFFANG: www.vgkhonnun.is - NETFANG: vgkhonnun@vgkhonnun.is

HEITI VERKS:  
**VATNSVEITA HAFNARFJARÐAR**  
MIDLUNARGEYMRIR - FJÓLUÁS 20a

HEITI TEIKNINGAR:  
BURÐARVIRKI  
SÉRTEIKNING  
HOLPLÖTUR

MALT:	TEIKNAD:	GEYMSLUNUMER:	VNR:
HANNAÐ:	YTRIFARÐ:	MKV:	1.151.216
DAGS. UNDRISKRIFTAR:	NAFN OG KT. HÖNNUÐAR:	NR. TEIKNINGAR:	<b>B220</b>
UNDRISKRIFT HÖNNUÐAR:	VEFFANG:	ÓTGÁFA:	B1