
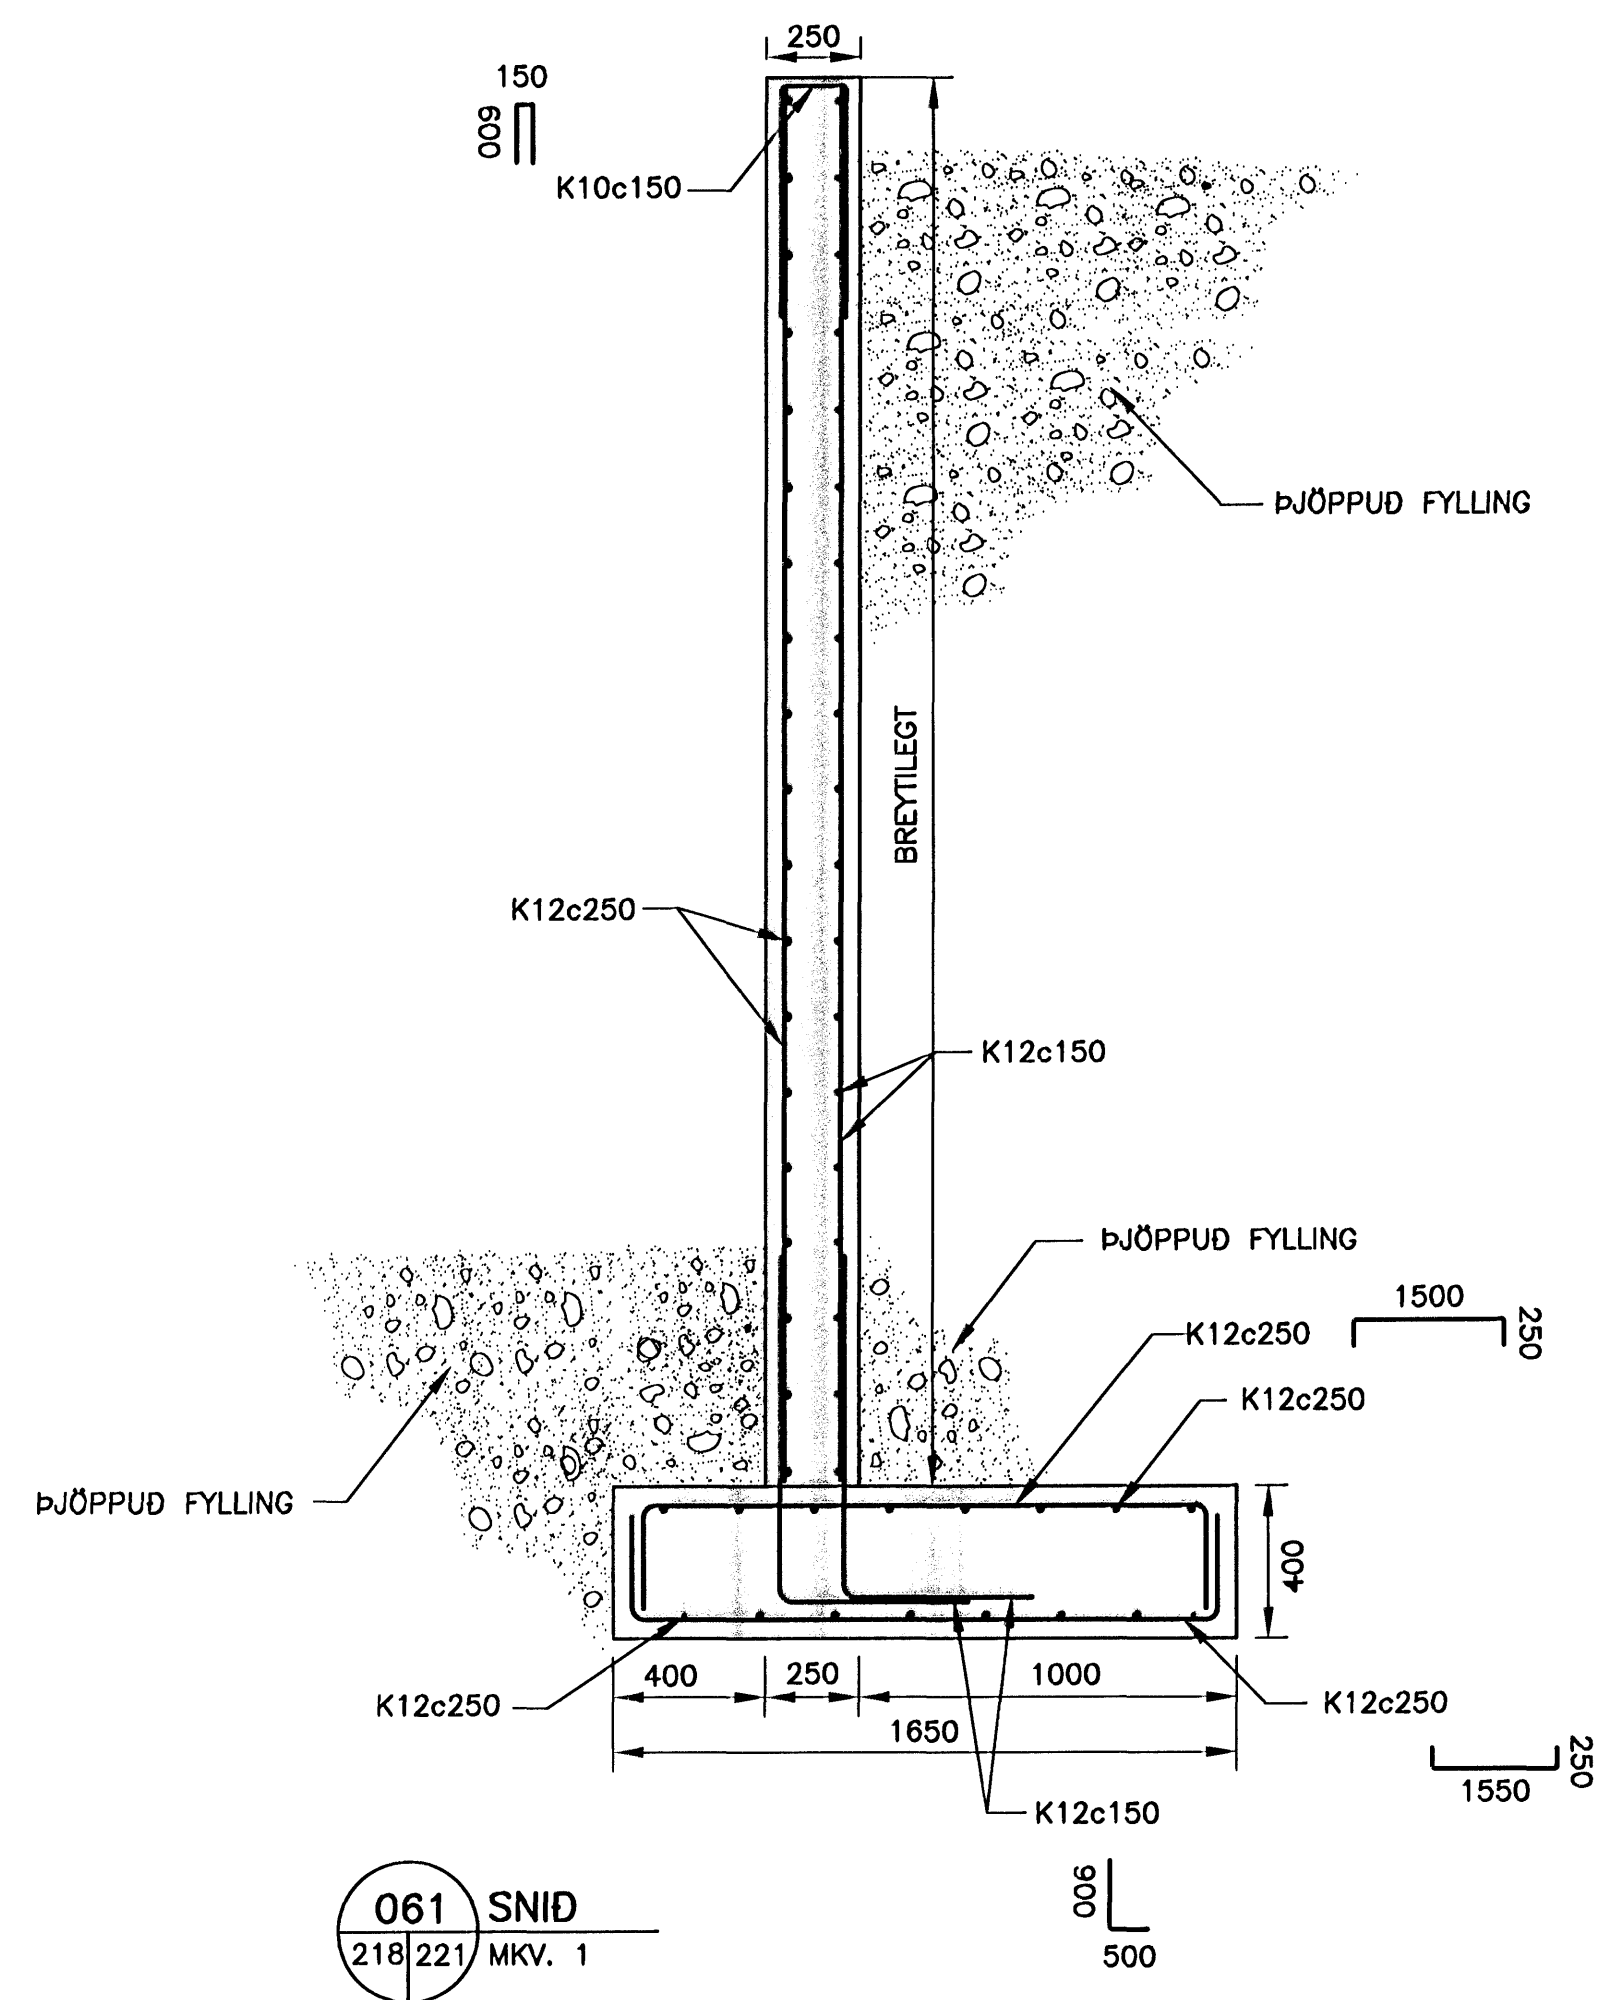


STODVEGGUR Í BOGA – ÁSÝND MKV. 1

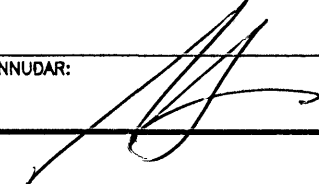

061 SNID
218/221 MKV. 1

ÓTGÁFUERILL			
NÚMÉR:	DAGS:	SKYRINGAR:	HANNAÐ:
B1	04.09.2007	BYGGINGARTEIKNING	ÞG
DAGS. UNDIRSKRIFTAR:		NAFN OG KT. SAMREINGARHÖNNUNAR:	
UNDIRSKRIFT SAMREINGARHÖNNUNAR:			


 Samþykkt þann
 14 JAN. 2008
 Byggingulltrúinn í Hafnarfirði
 F.Þ. Sigurbjartur Halldórsson

MKV.1

0 500 1000 1500 2000
 1:20 (I A1) mm

ÖLL AFRÖT OG AFRITUN TEIKNINGAR, AD HLUTA EDA HEILD, ER HÁÐ SKRIFLEGU LEYFI HÖFUNDA.


 GREINISVEGI 1 · 108 REYKJAVÍK · Sími: 422 3000 · Fax: 422 3001
 VEFÞANG: www.vgkhonnun.is · NETÞANG: vgkhonnun@vgkhonnun.is

HEITI VERKS:

VATNSVEITA HAFNARFJARÐAR
 MIDLUNARGEYMR – FJÓLUÁS 20a

HEITI TEIKNINGAR:

BURDARVIRKI:
 STODVEGGUR
 SNID – ÁSÝND

MÉLT:	TEIKNAD:	GEYMSLUNÚMÉR:	VNR:
	ÞG		1.151.216
HANNAÐ:	YFIRFARAD:	MKV:	NR. TEIKNINGAR:
ÞG		1:50 (I A1)	B221
DAGS. UNDIRSKRIFTAR:	NAFN OG KT. HÖNNUNAR:		
29. HÓV. 2007	VGK-HÖNNUN hf	430572-0169	
UNDIRSKRIFT HÖNNUNAR:		200862-5119	ÓTGÁFA: B1