




03 SNID
231/232 MKV. 1

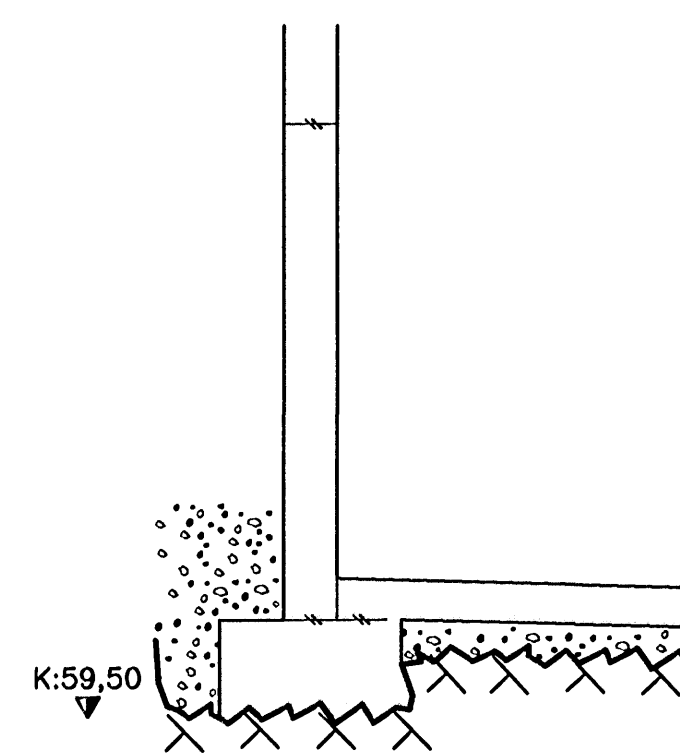


01 SNID
231/232 MKV. 1

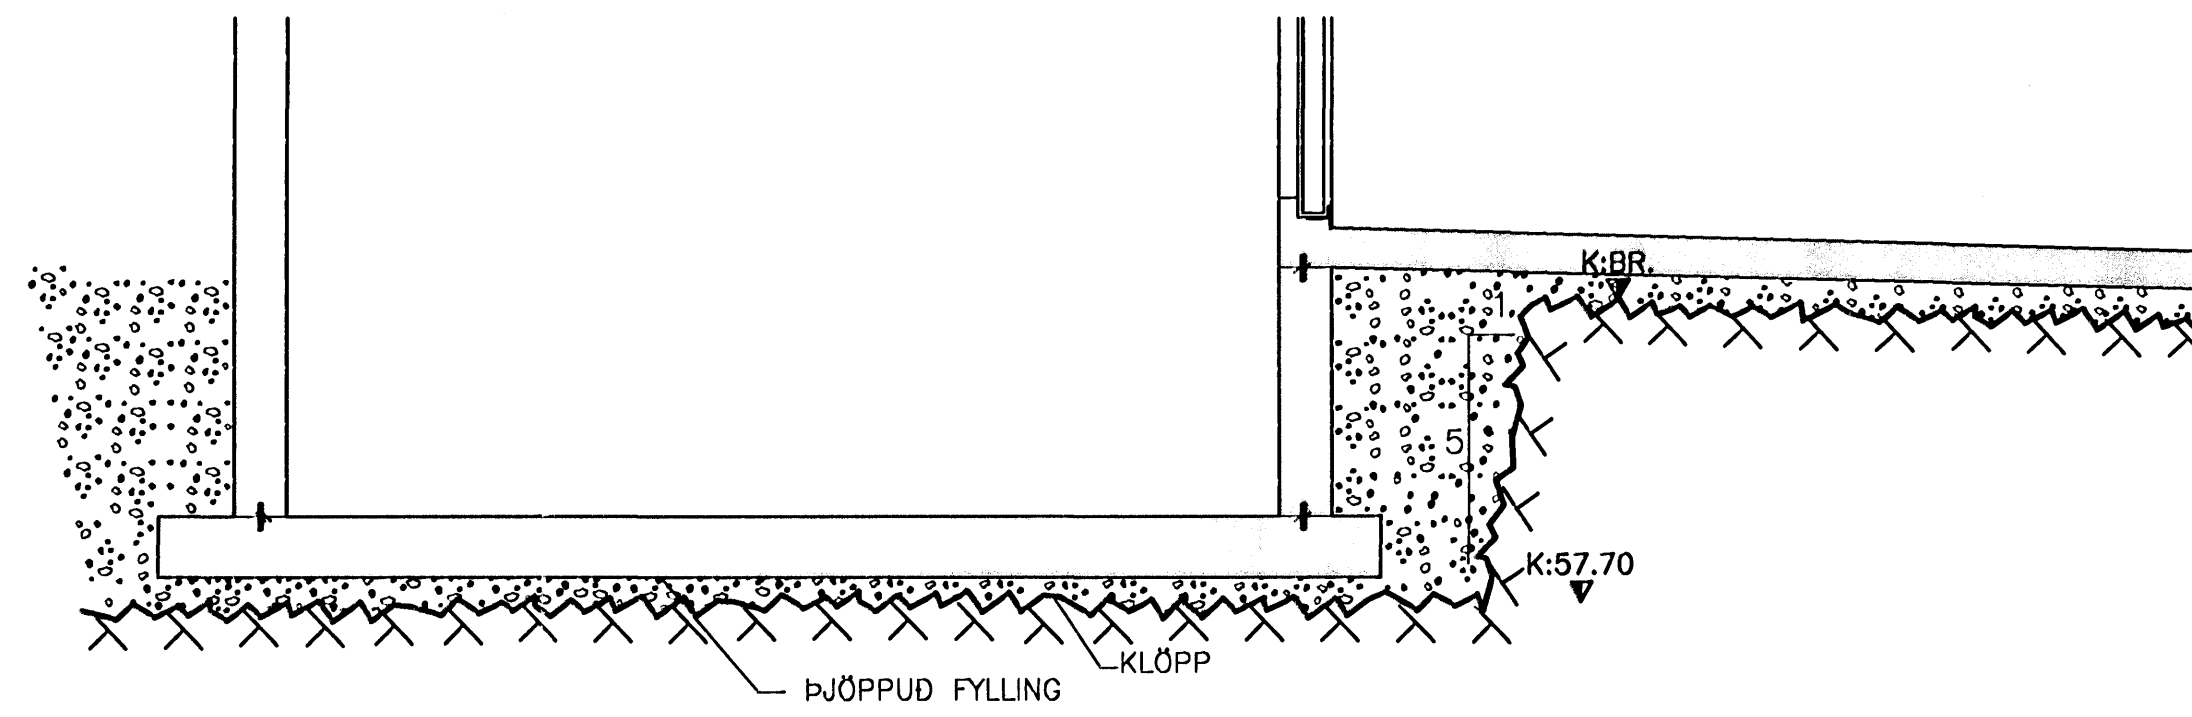

02 SNID
231/232 MKV. 1

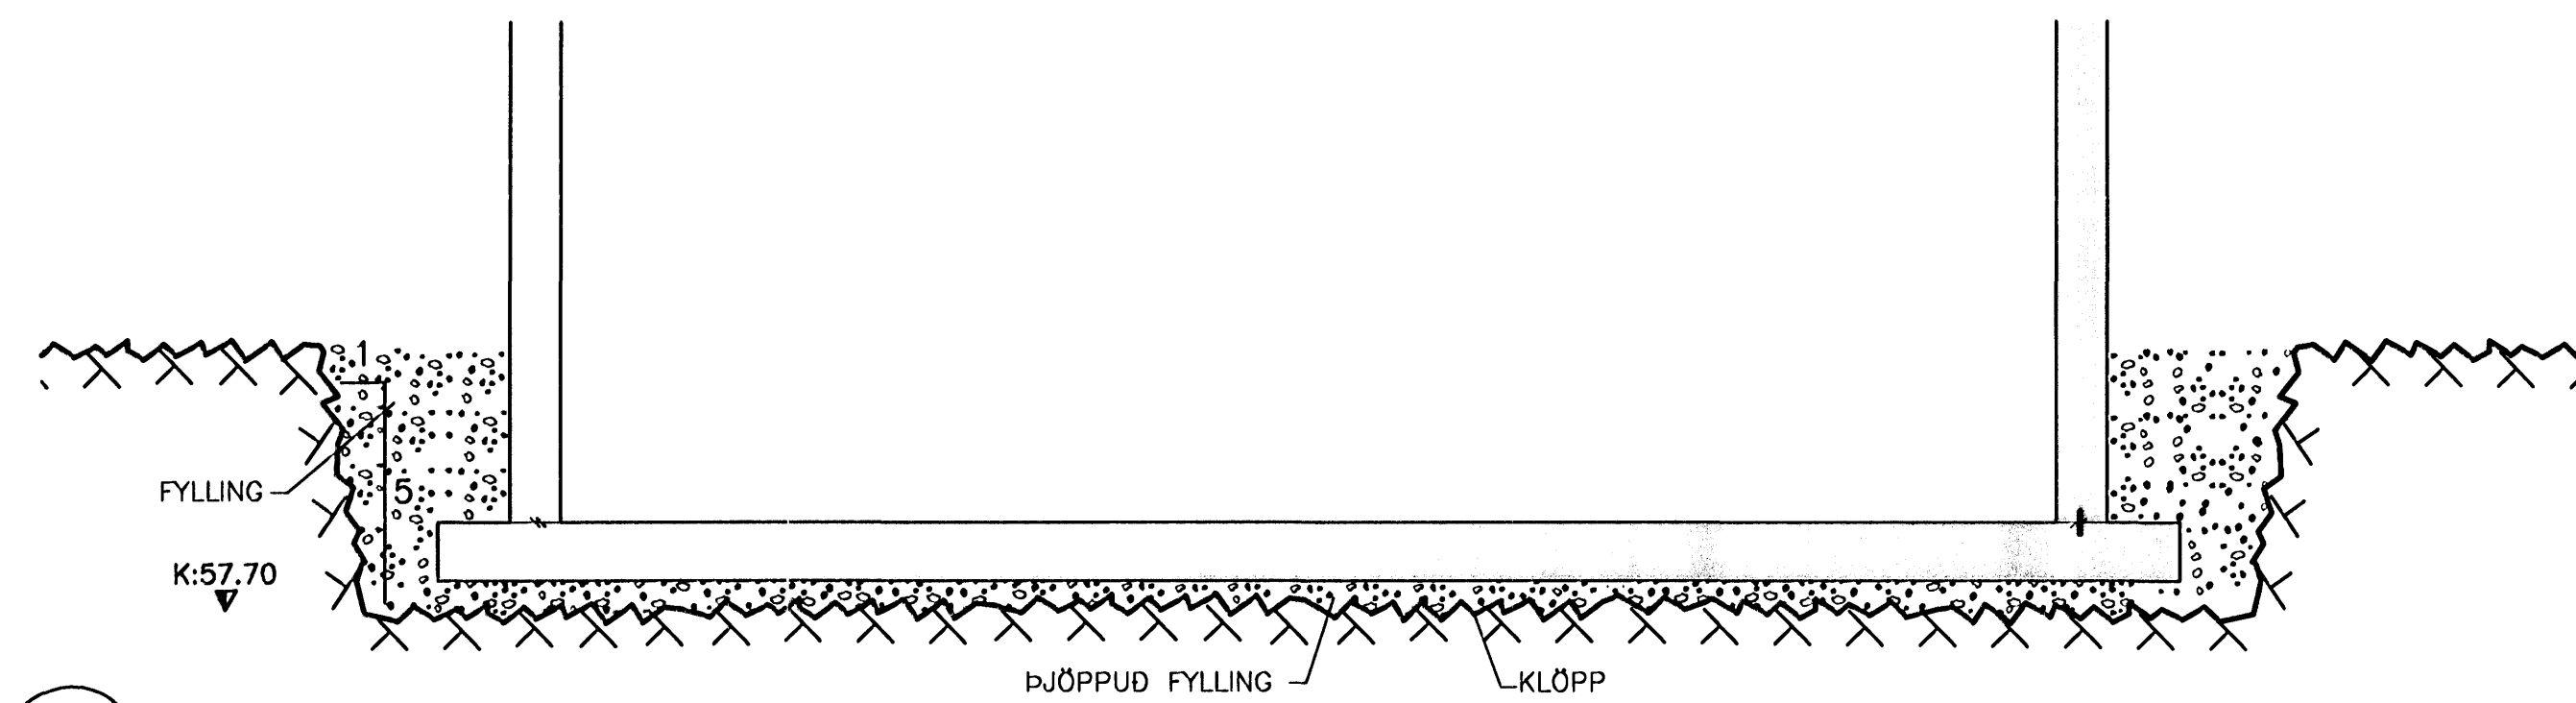

04 SNID
231/232 MKV. 1

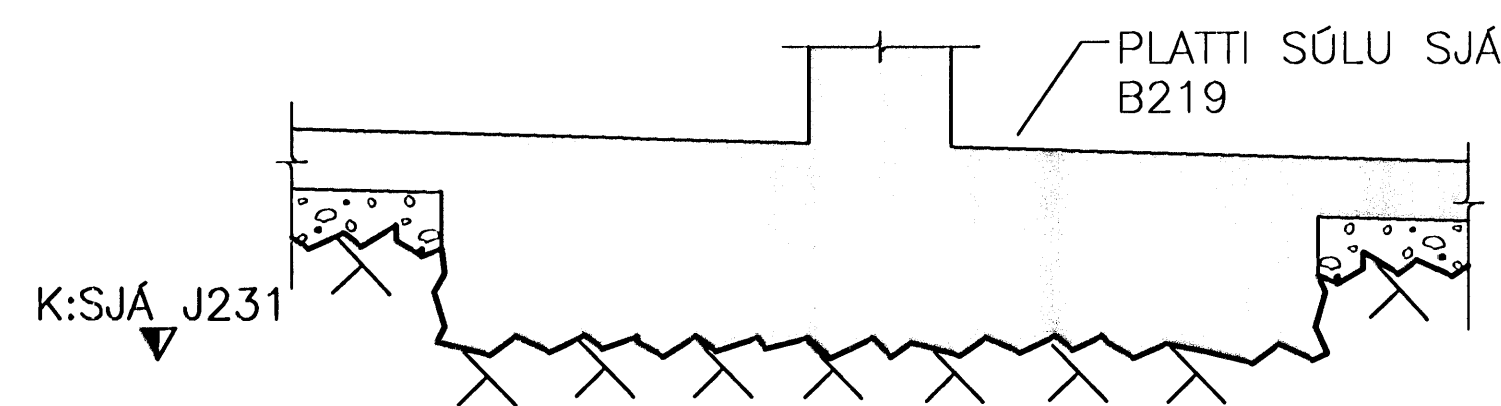

KENNISNID Í UNDIRSTÖÐU SÓLU MKV. 2.

ÓTGÁFUERILL			
NÚMÉR:	DAGS:	SKÝRINGAR:	HANNAÐ:
B1	04.09.2007	BYGGINGARTEIKNING	JGG

DAGS. UNDIRSKRIFTAR: NAFN OG KT. SAMRÆMINGARHÖNNUNAR:
UNDIRSKRIFT SAMRÆMINGARHÖNNUNAR:


SKÝRINGAR

- SJÁ TEIKNINGU J231


Samþykkt þann
14 JAN. 2008

Byggingulltrúinn í Hafnarfirði
F.h. Sigurbjartur Halldórsson

MKV. 1

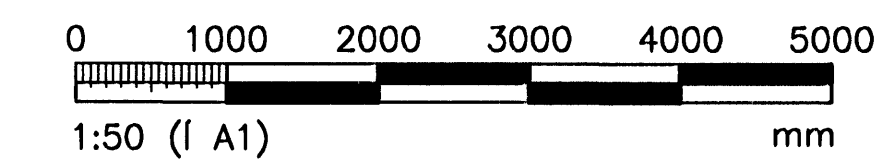

MKV. 2

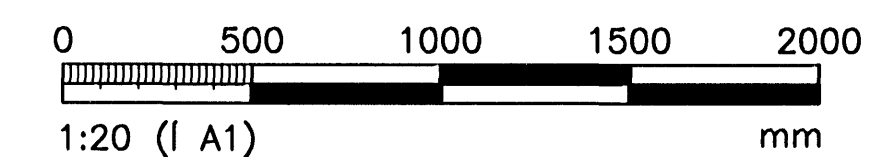

ÖLL AFNOT OG AFRITUN TEIKNINGAR, AD HELUTA EDA HEILD, ER HÁÐ SKRIFLEGU LEYFI HÖFUNDA.

VGK HÖNNUN
 GRENSÁSVEGI 1-108 REYKJAVÍK - TEL: +354 422 3000 - FAX: +354 422 3001
 WEBSITE: www.vgkhonnun.is E-MAIL: vgkhonnun@vgkhonnun.is

HEITI VERKS:
VATNSVEITA HAFNARFJARDAR
MIDLUNARGEYMRIR-FJÓLUÁS 20a

HEITI TEIKNINGAR:
JARÐVINNA:
SÉRMYNDIR
SNID

MÆLI:	TEIKNAD:	GEYMSLUNÚMÉR:	VNR:
HANNAÐ:	YFIRFARÐ:	MKV:	NR. TEIKNINGAR:
JGG	JGG	1:50; 1:20 (I A1)	J232
DAGS. UNDIRSKRIFTAR:	NAFN OG KT. HÖNNUNAR:	430572-0169	ÓTGÁFA:
29.09.2007	VGK-HÖNNUN hf	200862-5119	B1
UNDIRSKRIFT HÖNNUNAR:			