
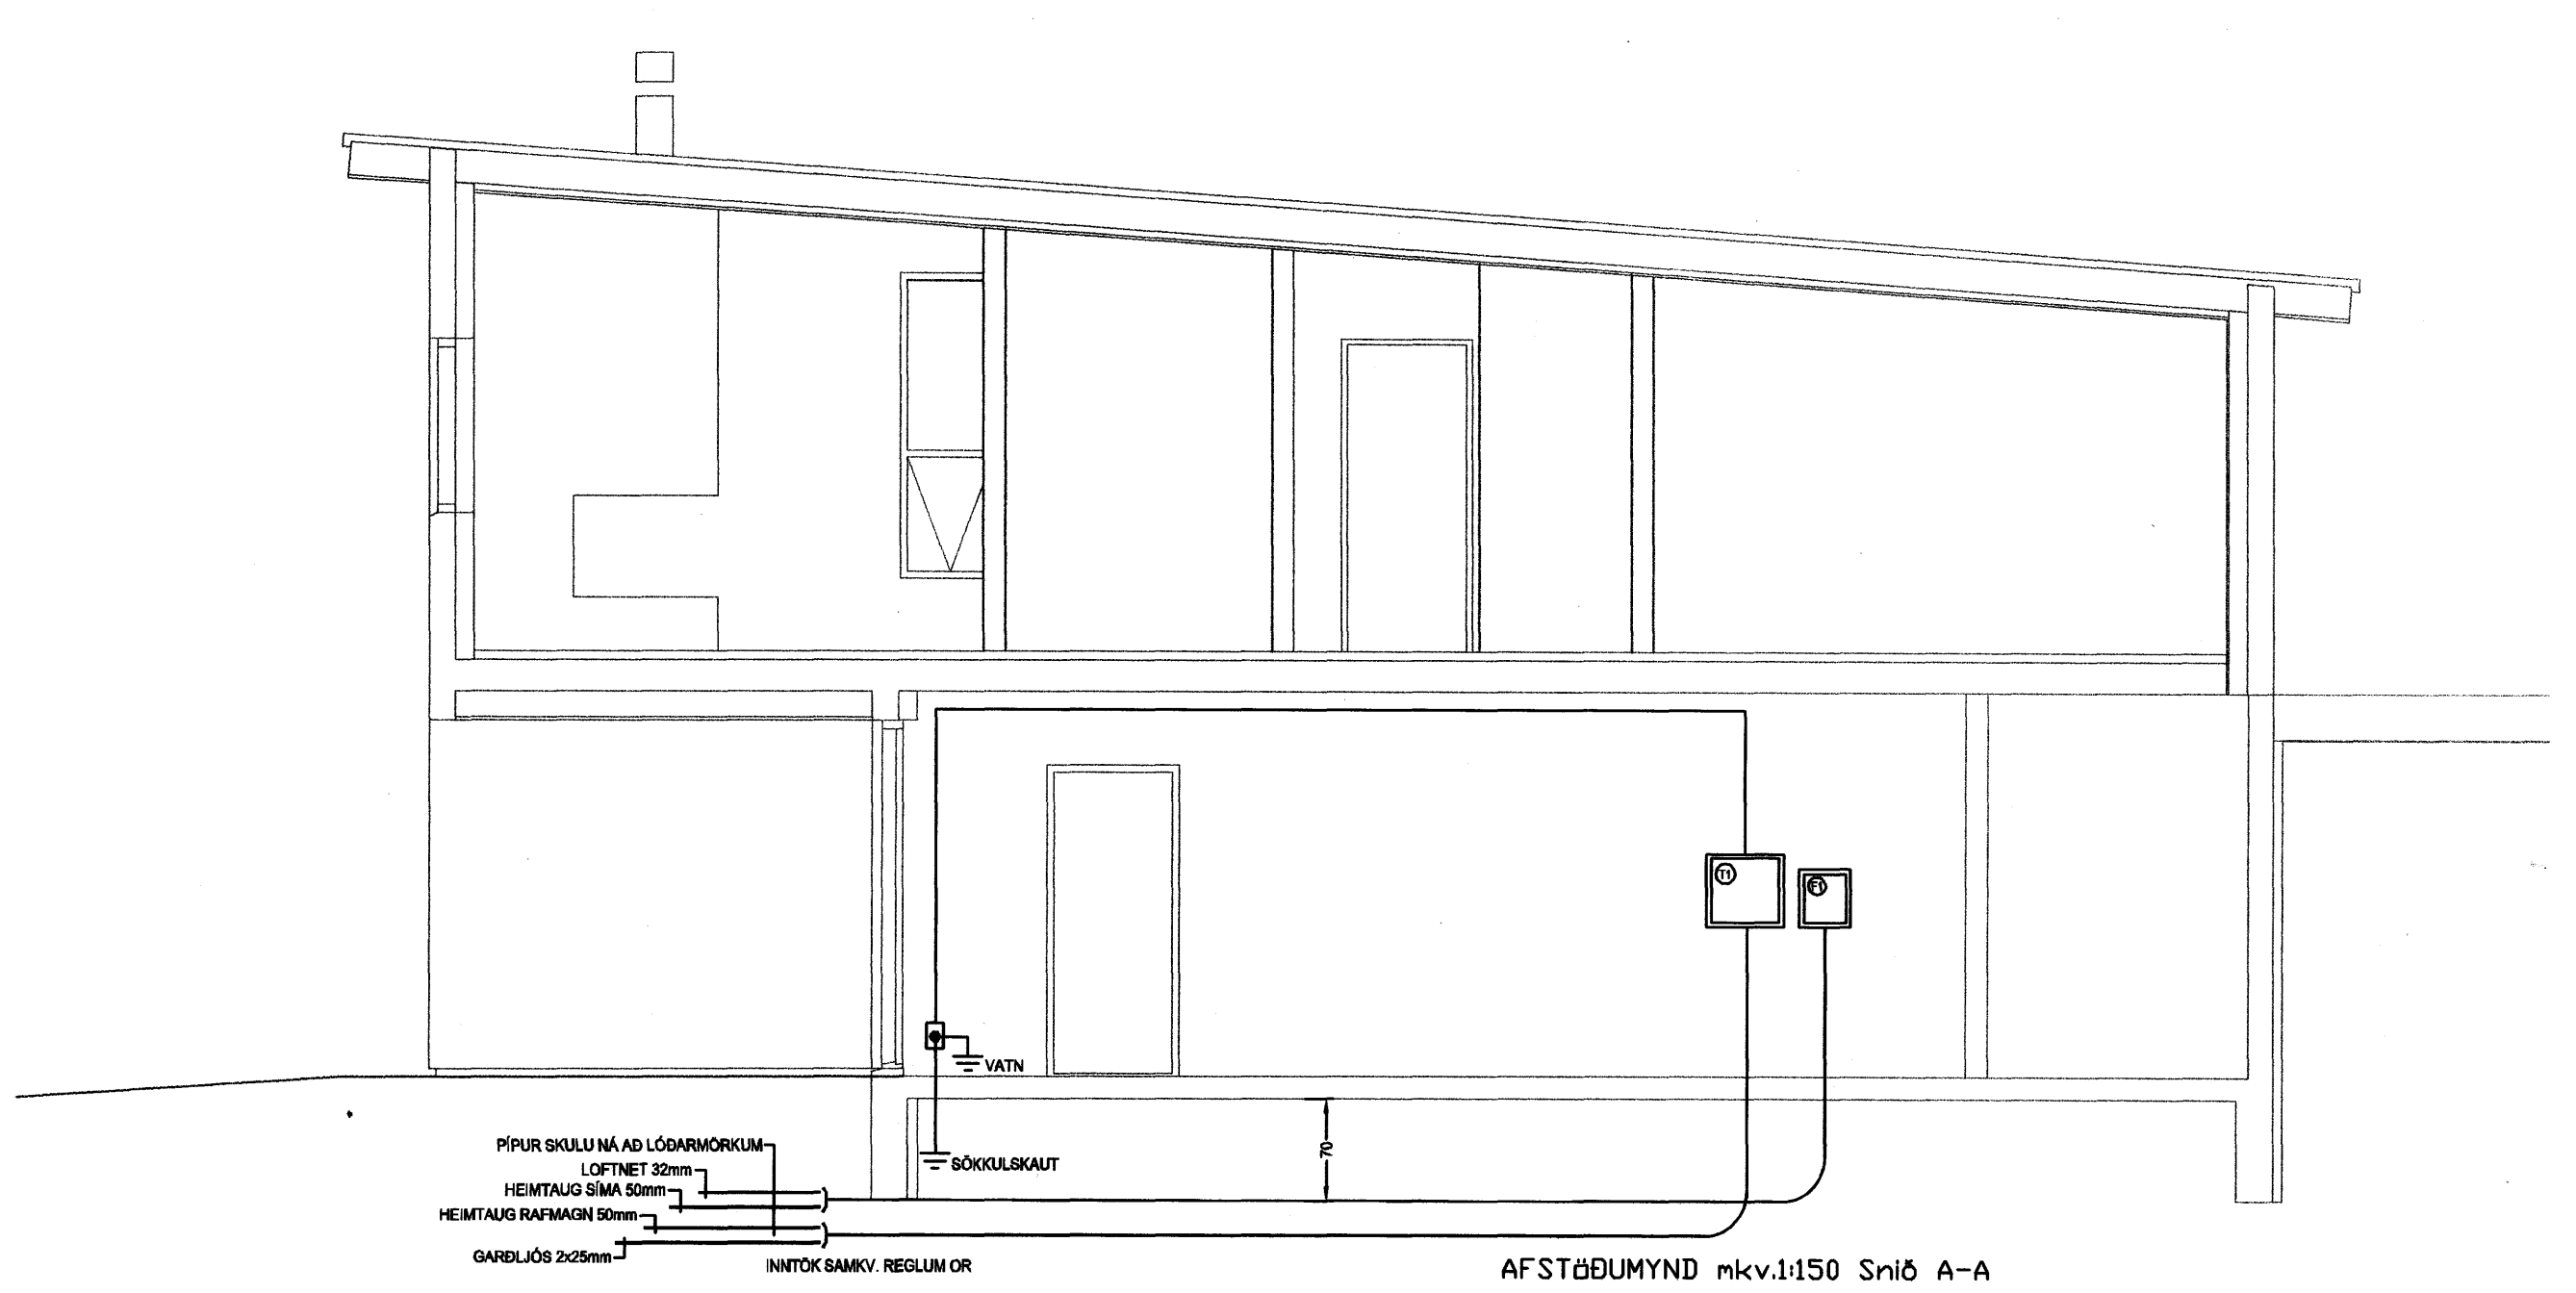
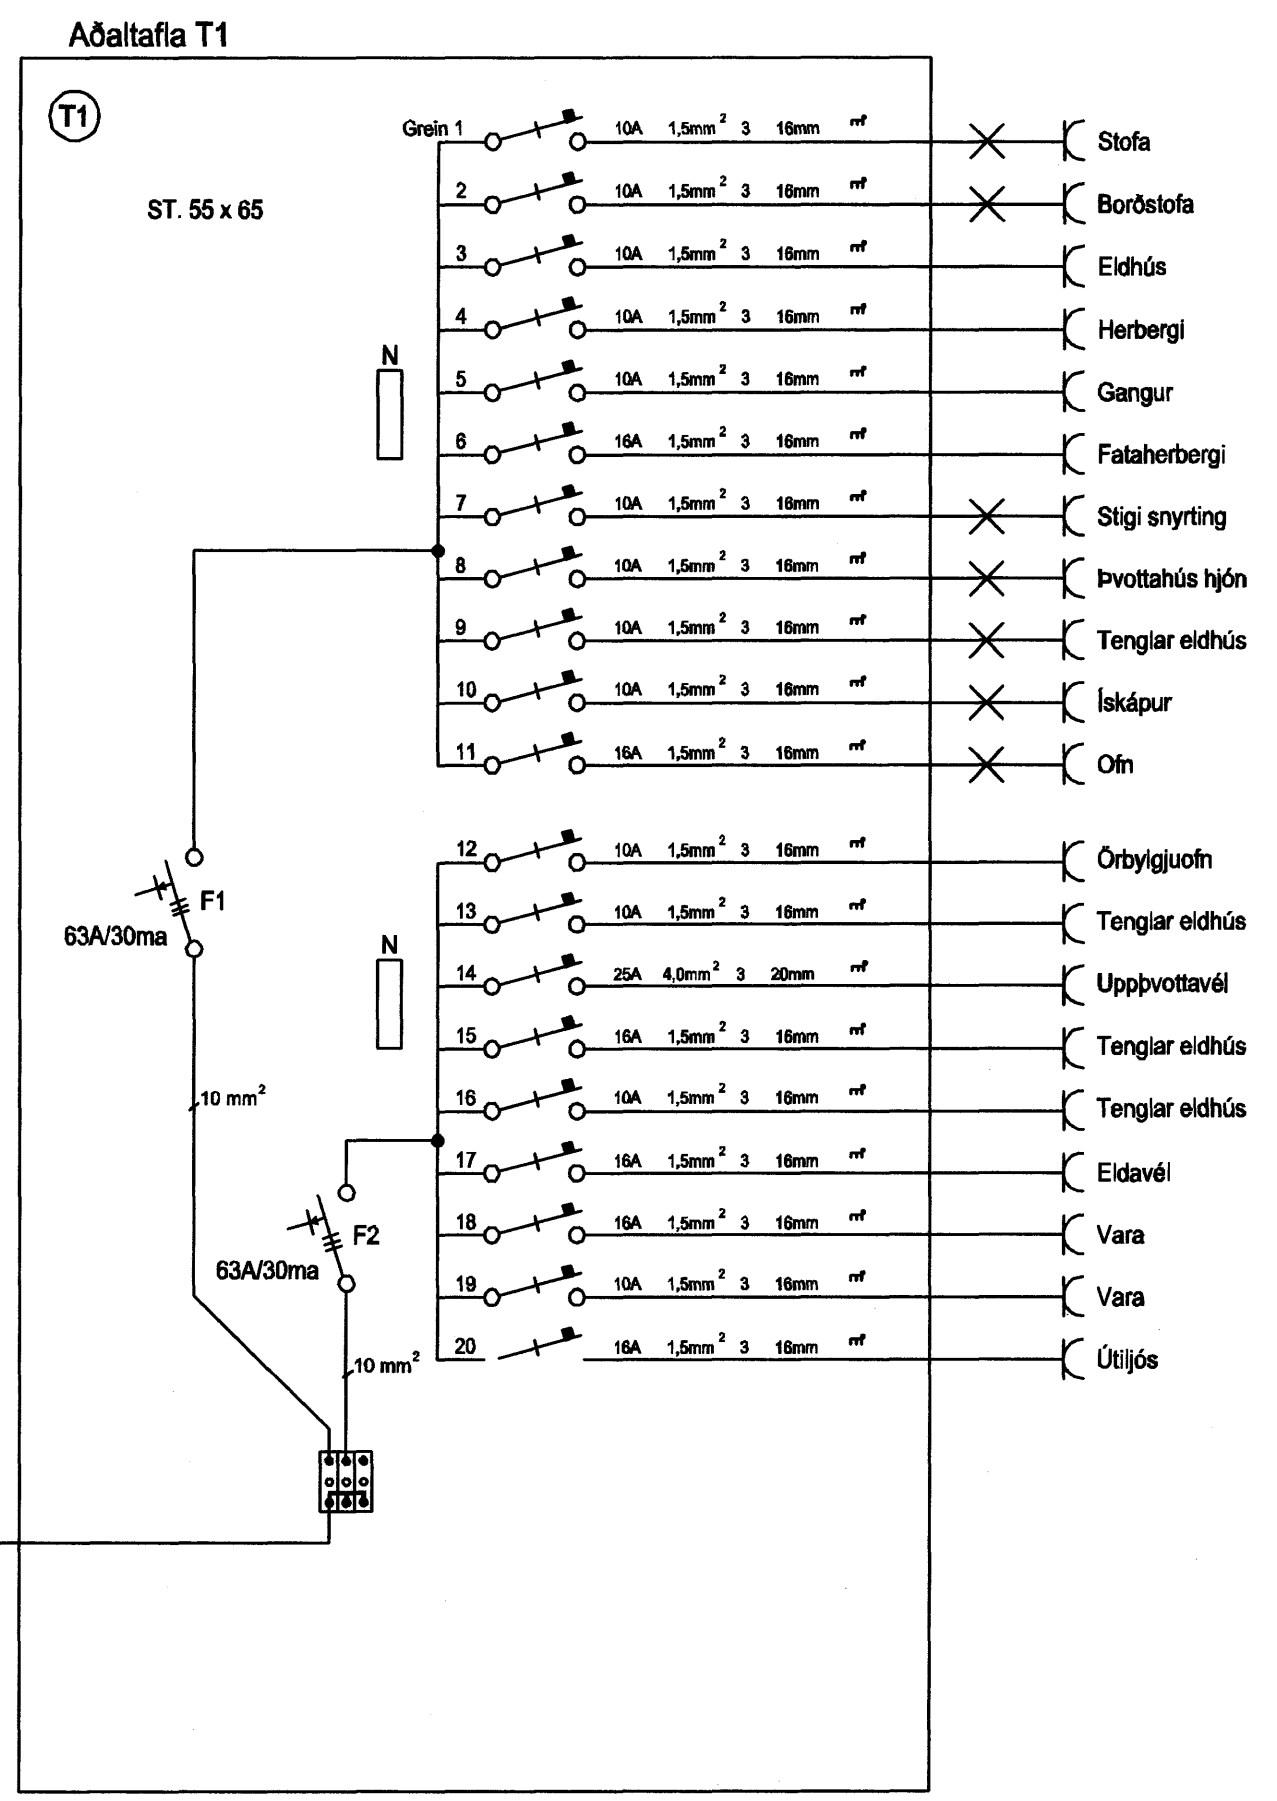


AFSTÖÐUMYND mkv.1-500

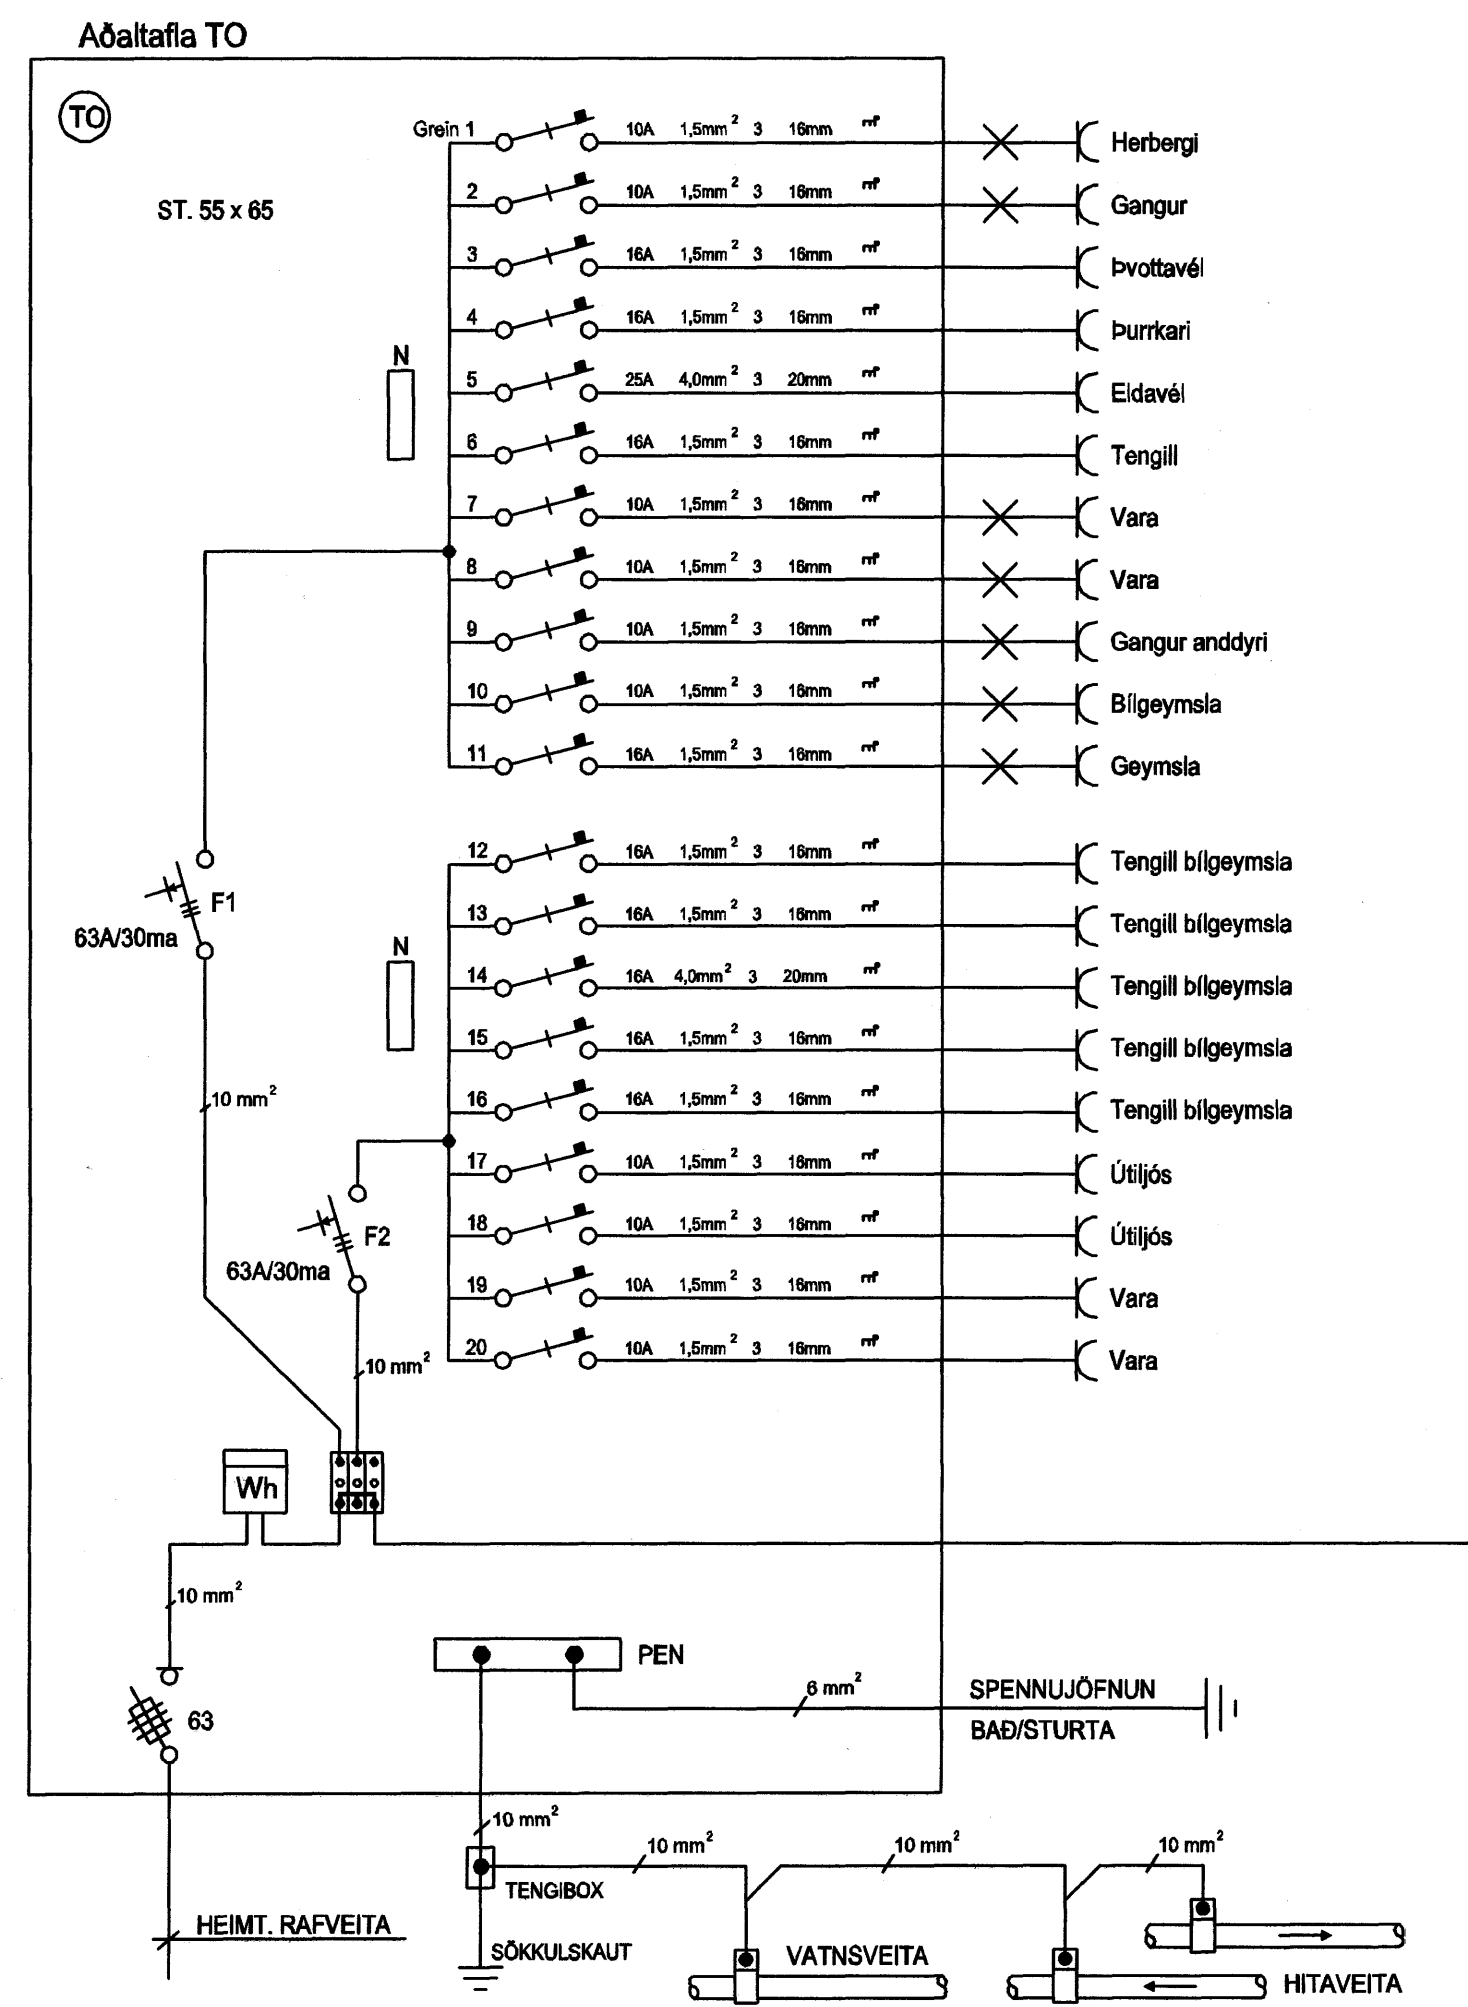

AFSTÖÐUMYND mkv.1:150 Snið A-A

TEIKNAD Ingi Ingason		VERSKIPTI	Rafgrein sf Skippholti 9
KT2801632289		VERSKLUTI	
TEIKNAD	OTG	Brekkuás 4 Hafnarfjörður	
YFIRF	ÞAGS	Rafagnir	
DAGS	NAFN	SAMÞYKKT	KVARDI 1:50 BLAD 3AF 3

12/12 Ingi Ingason